

Sheet List Table	
Sheet Number	Sheet Title
80.02.00	Foundation
80.03.00	External Corner
80.04.00	Internal Corner
80.05.00	Window Sill
80.06.00	Window Jamb
80.07.00	Window Head
80.08.00	Soffit
80.09.00	Roof Apron
80.10.00	Vertical Control Joint
80.12.00	Meter Box Penetration

TradeSpec™ and RenderSpec™ are Registered Trademarks, both Documents are available on the Resene Construction Systems



CONFIDENTIALITY: No part of this publication may be reproduced or transmitted other than the intended use by Resene Construction Systems without written consent from the author.

System
Masonry Overlay System


Substrate
EPS 100mm - Concrete Block

Drawing Name
Drawing Register

Scale
1 : 2 @ A4

Date
14 February 2024

Sheet
64.00.00

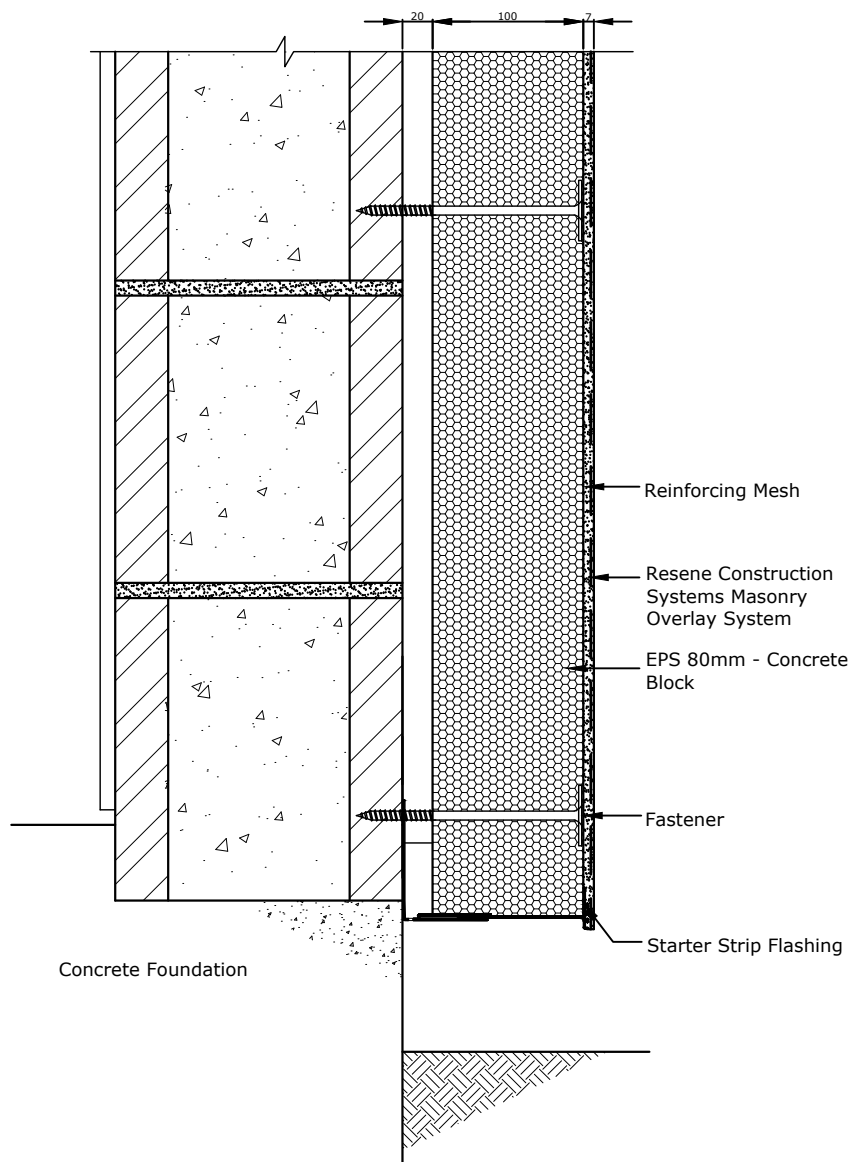

Refer TradeSpec™ Document 1.2 for information on Ground Clearances

50mm rebate into the foundation for concrete block.

TradeSpec™ and RenderSpec™ are Registered Trademarks, both Documents are available on the Resene Construction Systems

Resene 
Construction Systems

CONFIDENTIALITY: No part of this publication may be reproduced or transmitted other than the intended use by Resene Construction Systems without written consent from the author.

System
Masonry Overlay System


Substrate
EPS 100mm - Concrete Block

Drawing Name
Foundation

Scale
1 : 5 @ A4

Date
14 February 2024

Sheet
64.02.00

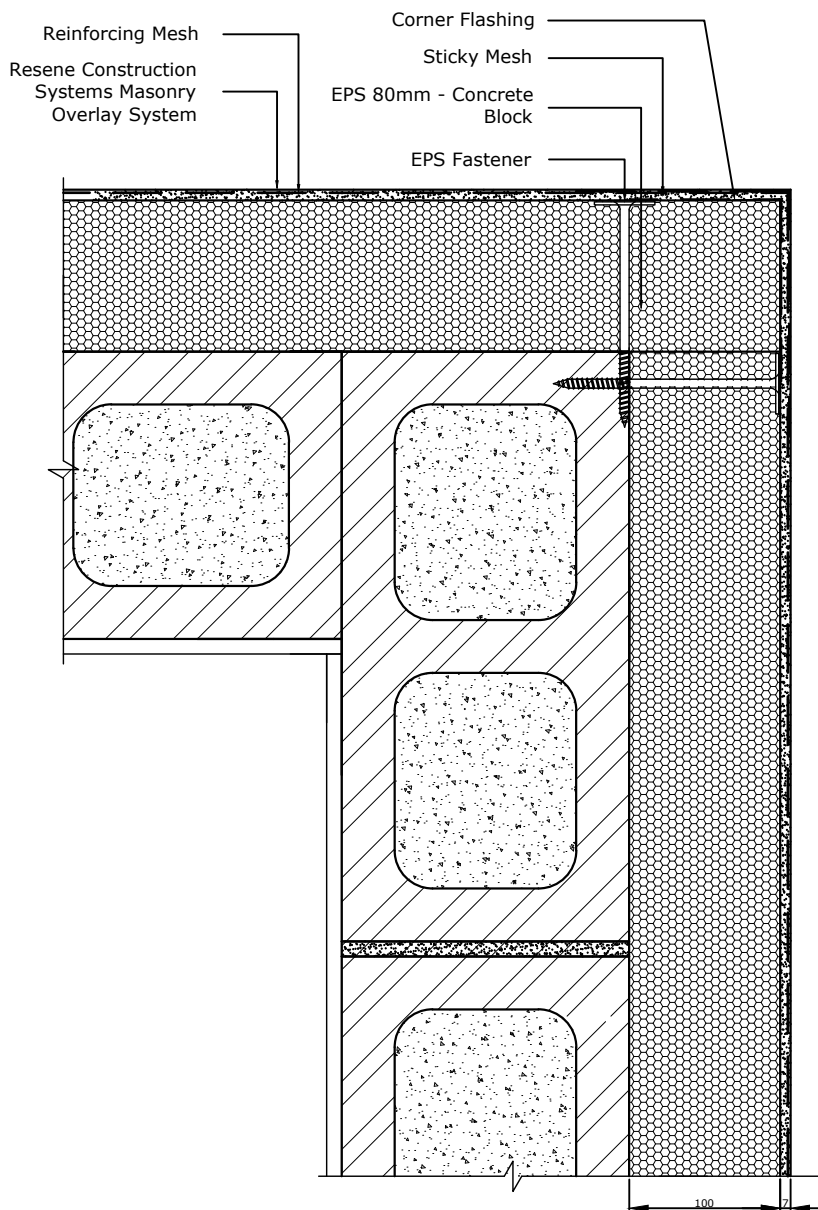

TradeSpec™ and RenderSpec™ are Registered Trademarks, both Documents are available on the Resene Construction Systems

Resene 
Construction Systems

CONFIDENTIALITY: No part of this publication may be reproduced or transmitted other than the intended use by Resene Construction Systems without written consent from the author.

System
Masonry Overlay System


Substrate
EPS 100mm - Concrete Block

Drawing Name
External Corner

Scale
1 : 2 @ A4

Date
14 February 2024

Sheet
64.03.00

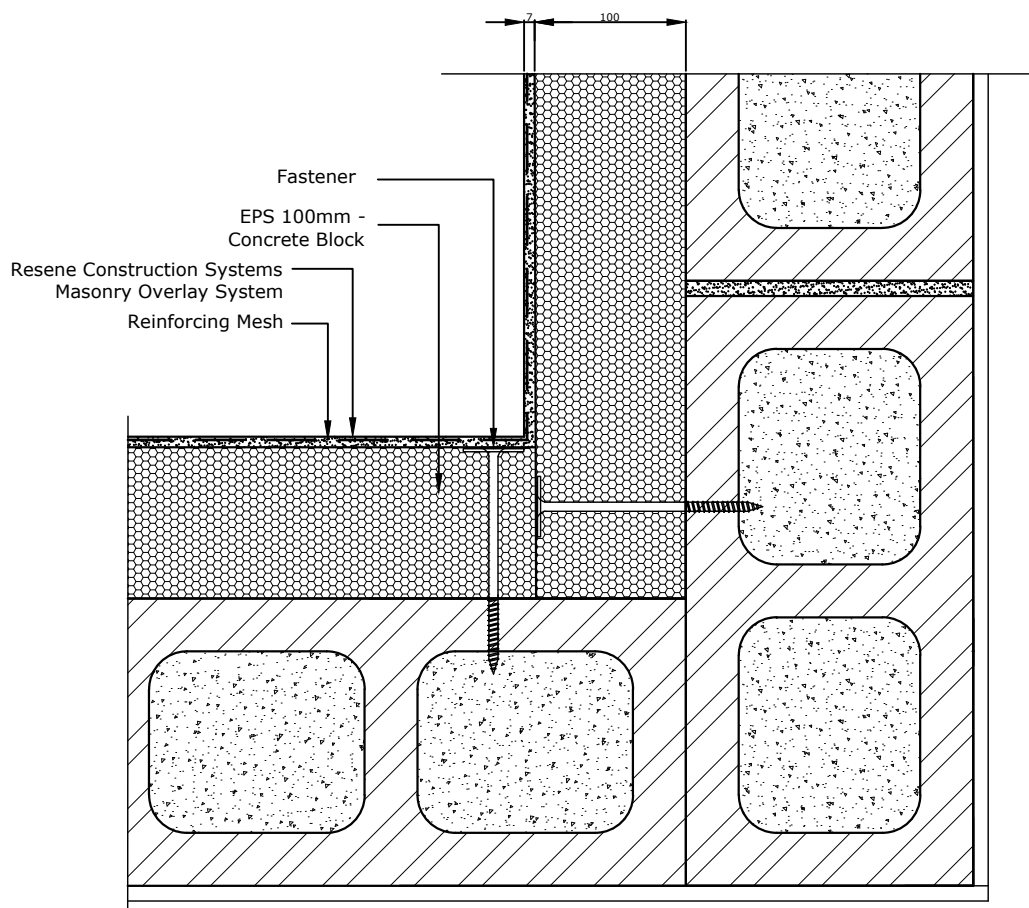

TradeSpec™ and RenderSpec™ are Registered Trademarks, both Documents are available on the Resene Construction Systems

Resene 
Construction Systems

CONFIDENTIALITY: No part of this publication may be reproduced or transmitted other than the intended use by Resene Construction Systems without written consent from the author.

System
Masonry Overlay System


Substrate
EPS 100mm - Concrete Block

Drawing Name
Internal Corner

Scale
1 : 2 @ A4

Date
14 February 2024

Sheet
64.04.00

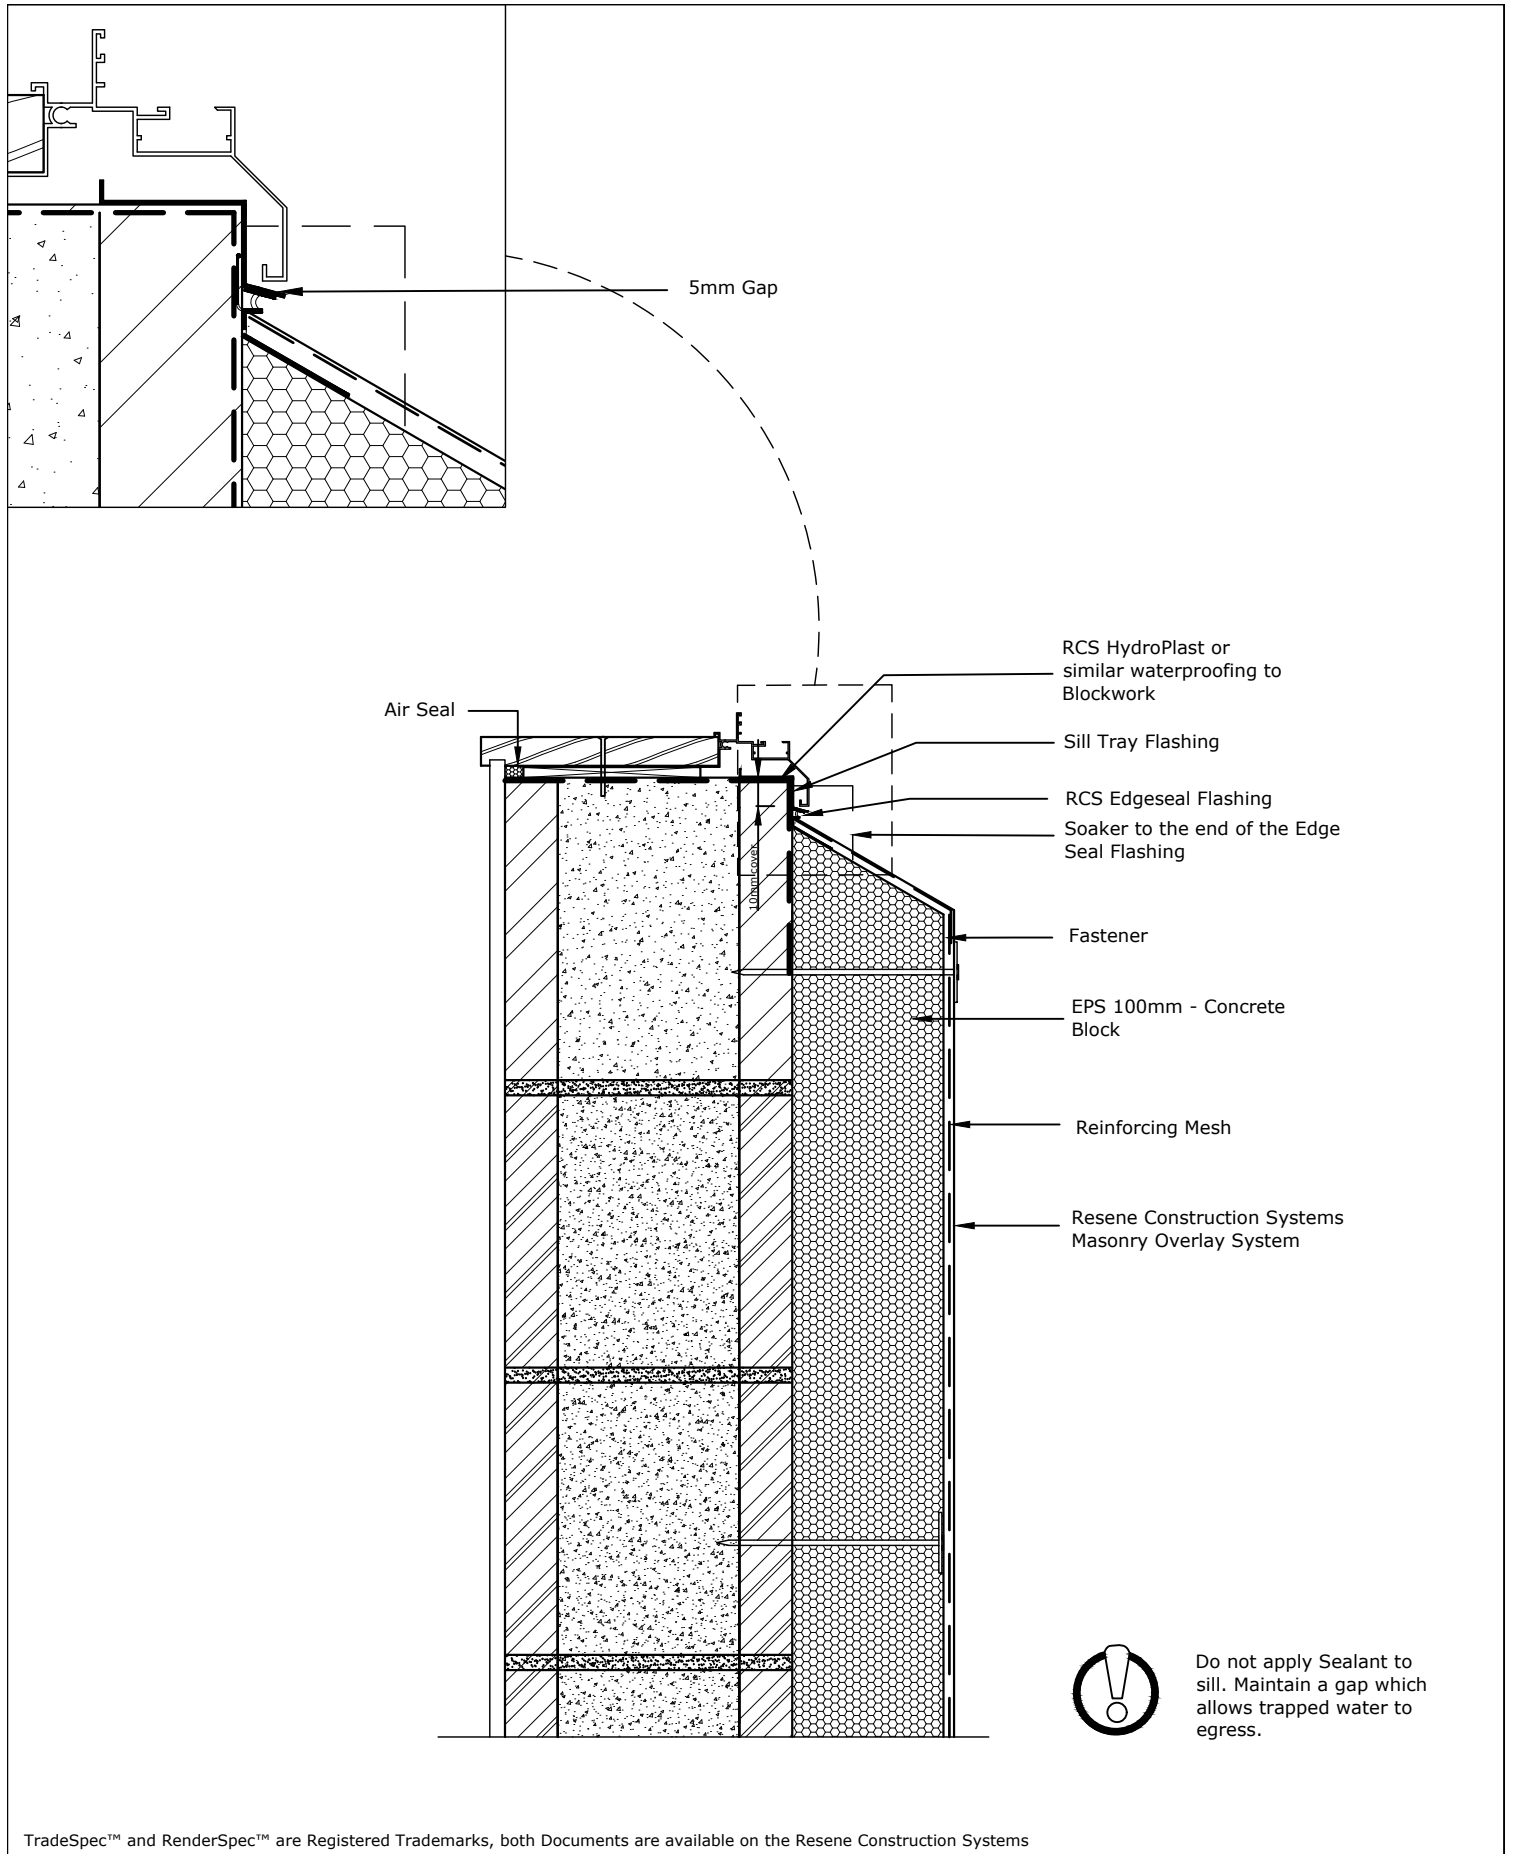

Resene 
Construction Systems

CONFIDENTIALITY: No part of this publication may be reproduced or transmitted other than the intended use by Resene Construction Systems without written consent from the author.

System
Masonry Overlay System


Substrate
EPS 100mm - Concrete Block

Drawing Name
Window Sill

Scale
1 : 5 @ A4

Date
14 February 2024

Sheet
64.05.00

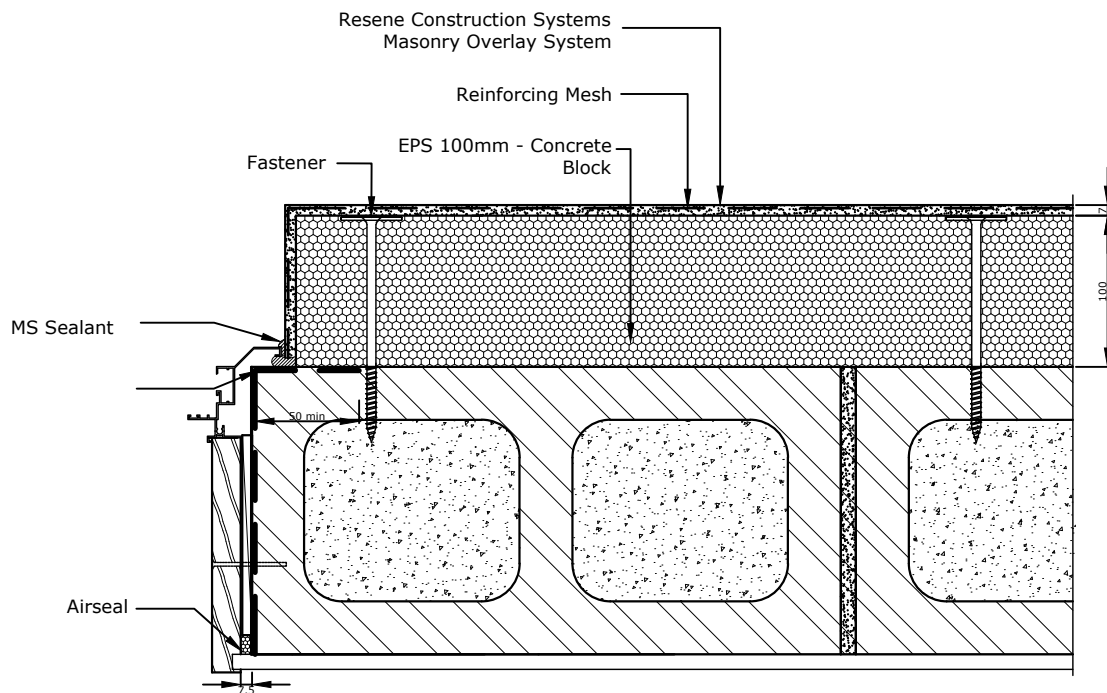

TradeSpec™ and RenderSpec™ are Registered Trademarks, both Documents are available on the Resene Construction Systems

Resene 
Construction Systems

CONFIDENTIALITY: No part of this publication may be reproduced or transmitted other than the intended use by Resene Construction Systems without written consent from the author.

System
Masonry Overlay System


Substrate
EPS 100mm - Concrete Block

Drawing Name
Window Jamb

Scale
1 : 2 @ A4

Date
14 February 2024

Sheet
64.06.00

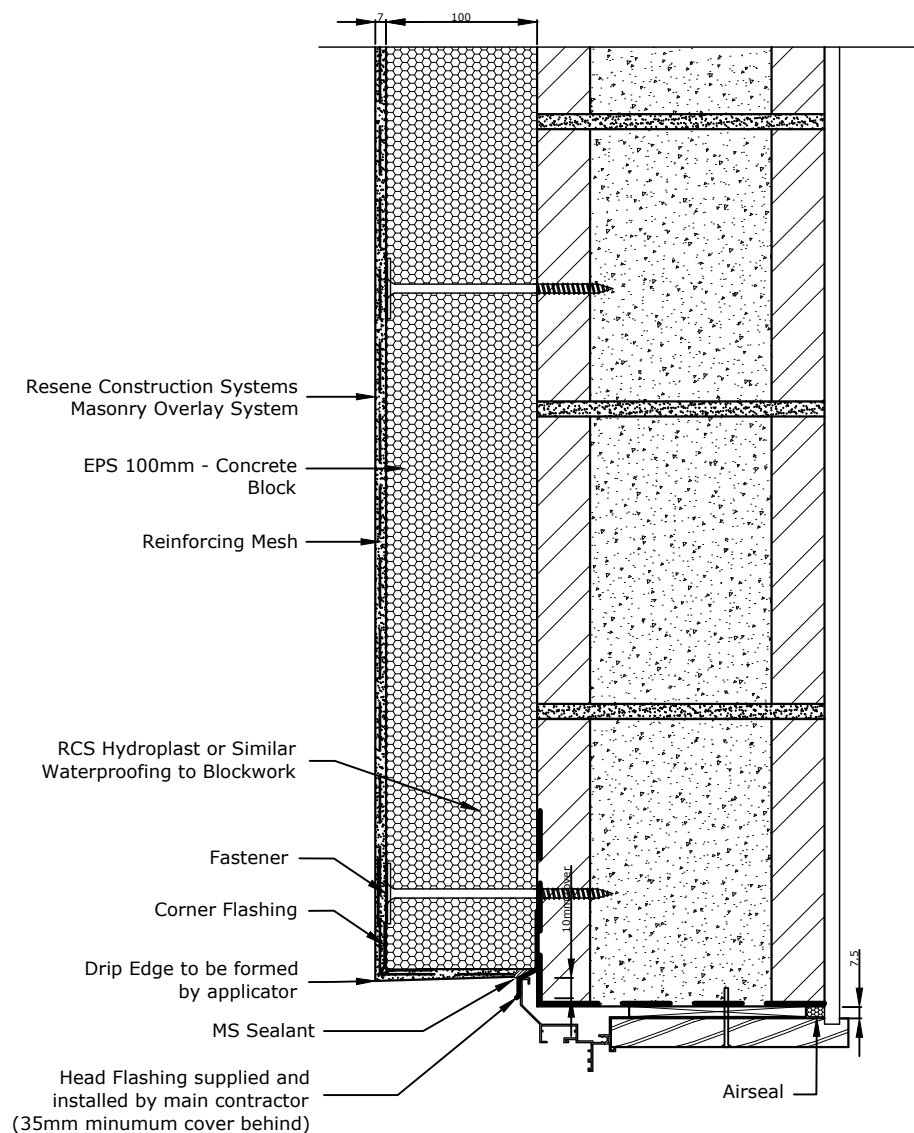

Head Flashing to have a minimum 15° fall

The Head Flashing must be installed so that it extends 10mm either side of the jamb extrusion.

TradeSpec™ and RenderSpec™ are Registered Trademarks, both Documents are available on the Resene Construction Systems

Resene 
Construction Systems

CONFIDENTIALITY: No part of this publication may be reproduced or transmitted other than the intended use by Resene Construction Systems without written consent from the author.

System
Masonry Overlay System


Substrate
EPS 100mm - Concrete Block

Drawing Name
Window Head

Scale
1 : 2 @ A4

Date
14 February 2024

Sheet
64.07.00

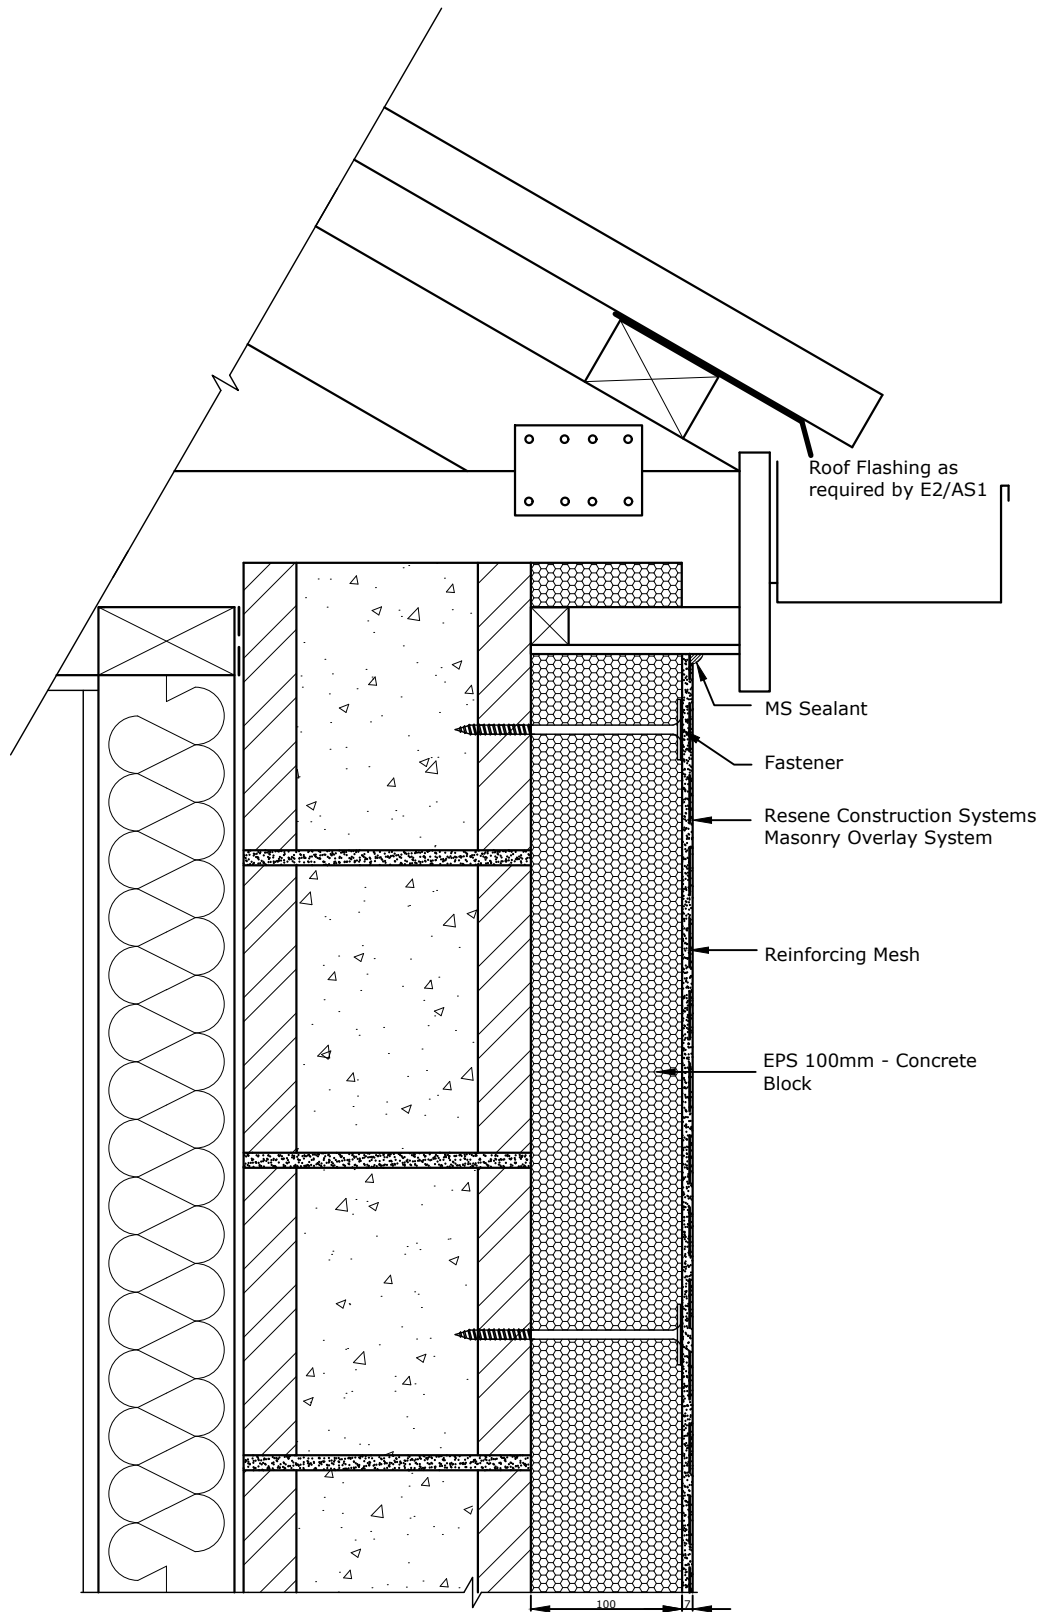

TradeSpec™ and RenderSpec™ are Registered Trademarks, both Documents are available on the Resene Construction Systems

Resene 
Construction Systems

CONFIDENTIALITY: No part of this publication may be reproduced or transmitted other than the intended use by Resene Construction Systems without written consent from the author.

System
Masonry Overlay System


Substrate
EPS 100mm - Concrete Block

Drawing Name
Soffit

Scale
1 : 2 @ A4

Date
14 February 2024

Sheet
64.08.00

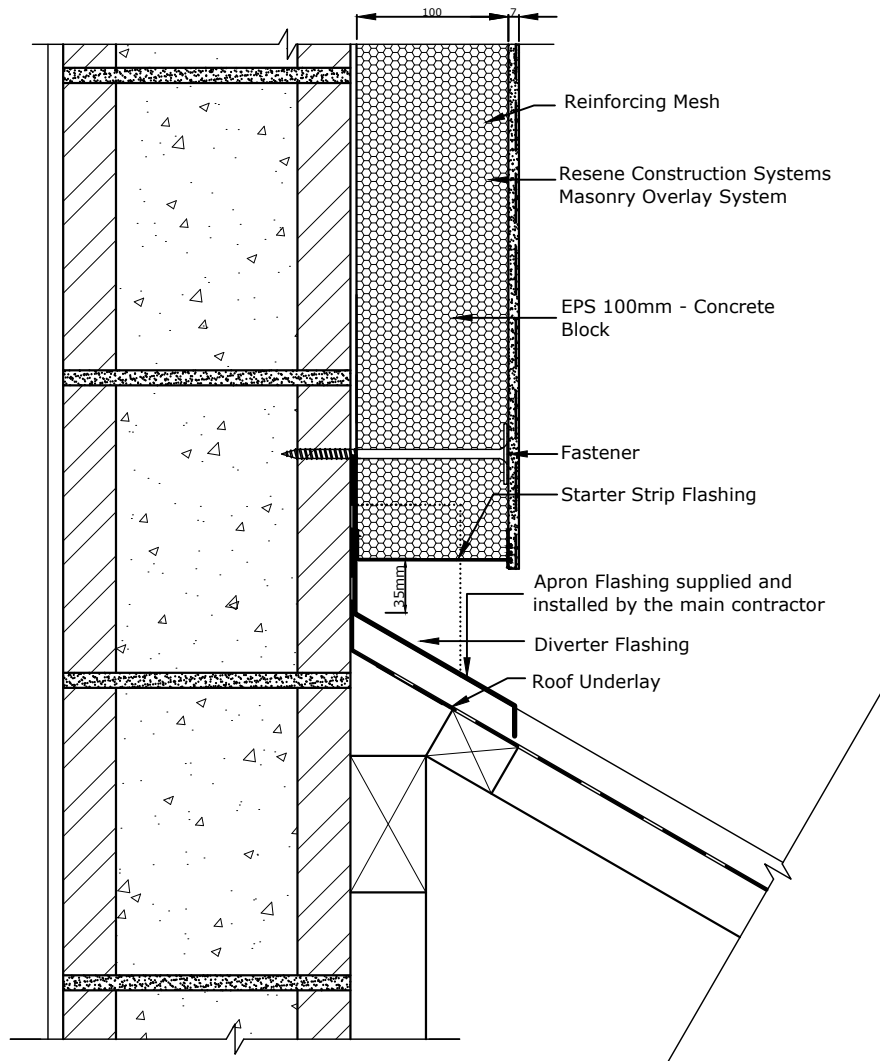

Refer TradeSpec™ Document 1.2 for
information on Roof Clearances

TradeSpec™ and RenderSpec™ are Registered Trademarks, both Documents are available on the Resene Construction Systems

Resene 
Construction Systems

CONFIDENTIALITY: No part of this publication may be
reproduced or transmitted other than the intended use by
Resene Construction Systems without written consent from
the author.

System
Masonry Overlay System


Substrate
EPS 100mm - Concrete Block

Drawing Name
Roof Apron

Scale
1 : 2 @ A4

Date
14 February 2024

Sheet
64.09.00

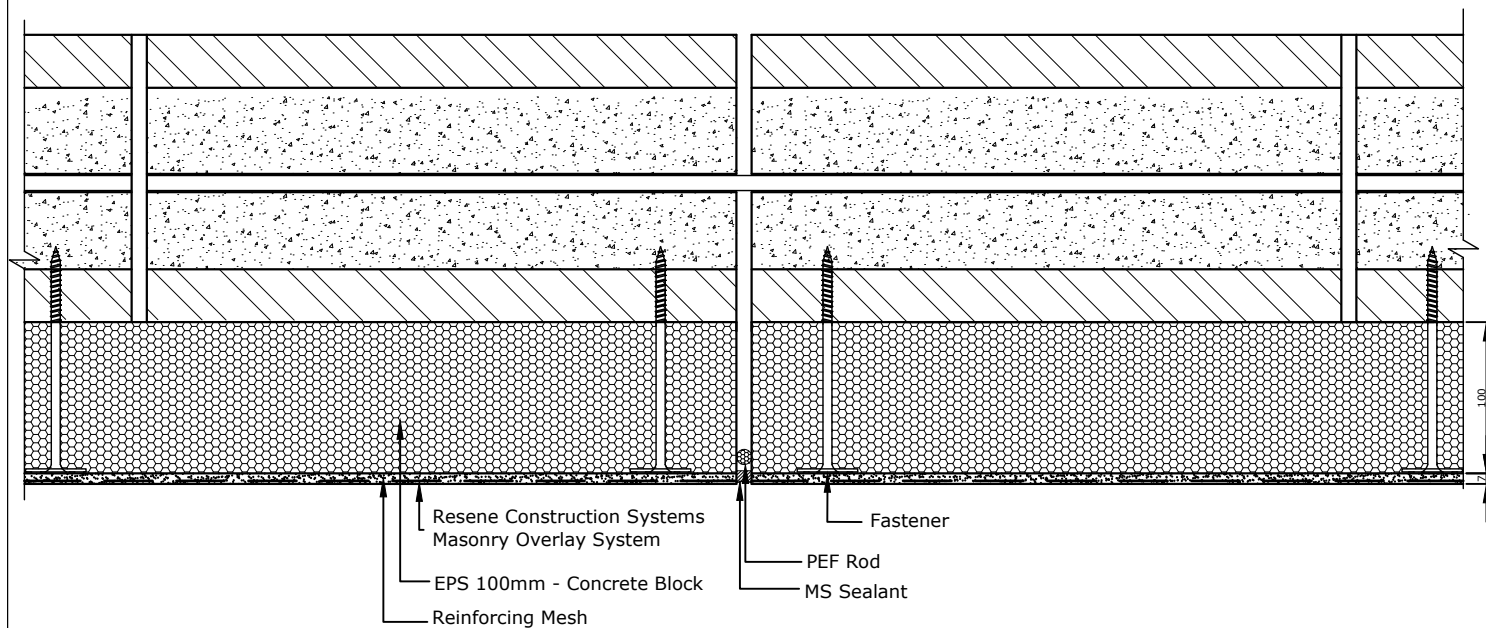

TradeSpec™ and RenderSpec™ are Registered Trademarks, both Documents are available on the Resene Construction Systems

Resene 
Construction Systems

CONFIDENTIALITY: No part of this publication may be reproduced or transmitted other than the intended use by Resene Construction Systems without written consent from the author.

System
Masonry Overlay System


Substrate
EPS 100mm - Concrete Block

Drawing Name
Vertical Control Joint

Scale
1 : 5 @ A4

Date
14 February 2024

Sheet
64.10.00

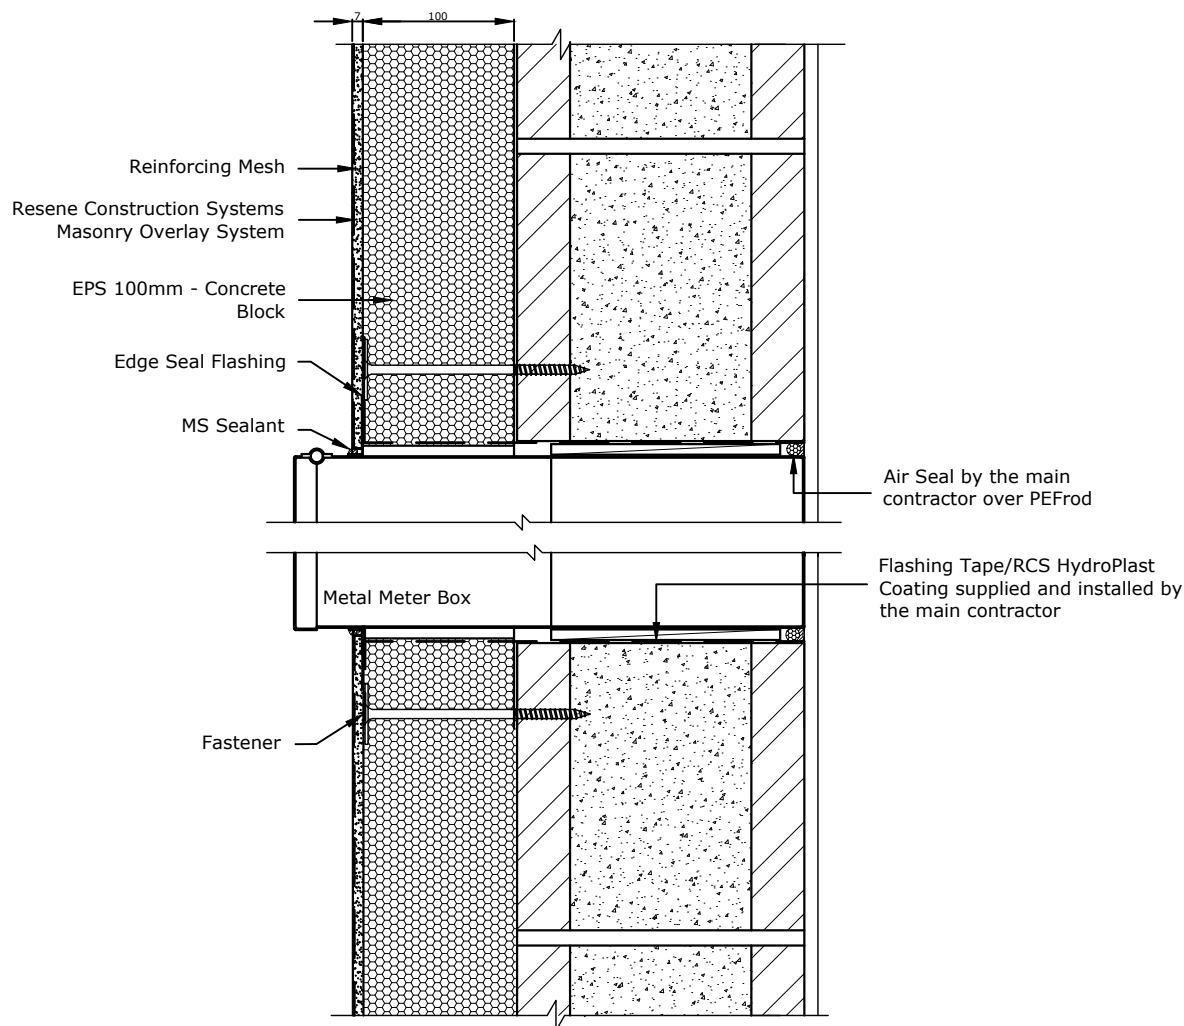

TradeSpec™ and RenderSpec™ are Registered Trademarks, both Documents are available on the Resene Construction Systems

Resene 
Construction Systems

CONFIDENTIALITY: No part of this publication may be reproduced or transmitted other than the intended use by Resene Construction Systems without written consent from the author.

System
Masonry Overlay System

Substrate
EPS 100mm - Concrete Block

Drawing Name
Meter Box Penetration

Scale
1 : 2 @ A4

Date
14 February 2024

Sheet
64.12.00