

| Sheet List Table |                        |
|------------------|------------------------|
| Sheet Number     | Sheet Title            |
| 63.02.00         | Foundation             |
| 63.03.00         | External Corner        |
| 63.04.00         | Internal Corner        |
| 63.05.00         | Window Sill            |
| 63.06.00         | Window Jamb            |
| 63.07.00         | Window Head            |
| 63.08.00         | Soffit                 |
| 63.09.00         | Roof Apron             |
| 63.10.00         | Vertical Control Joint |

TradeSpec™ and RenderSpec™ are Registered Trademarks, both Documents are available on the Resene Construction Systems



CONFIDENTIALITY: No part of this publication may be reproduced or transmitted other than the intended use by Resene Construction Systems without written consent from the author.

System  
Masonry Overlay System


Substrate  
EPS 80mm - Concrete Block

Drawing Name  
Drawing Register

Scale  
1 : 2 @ A4

Date  
1 November 2017

Sheet  
63.00.00

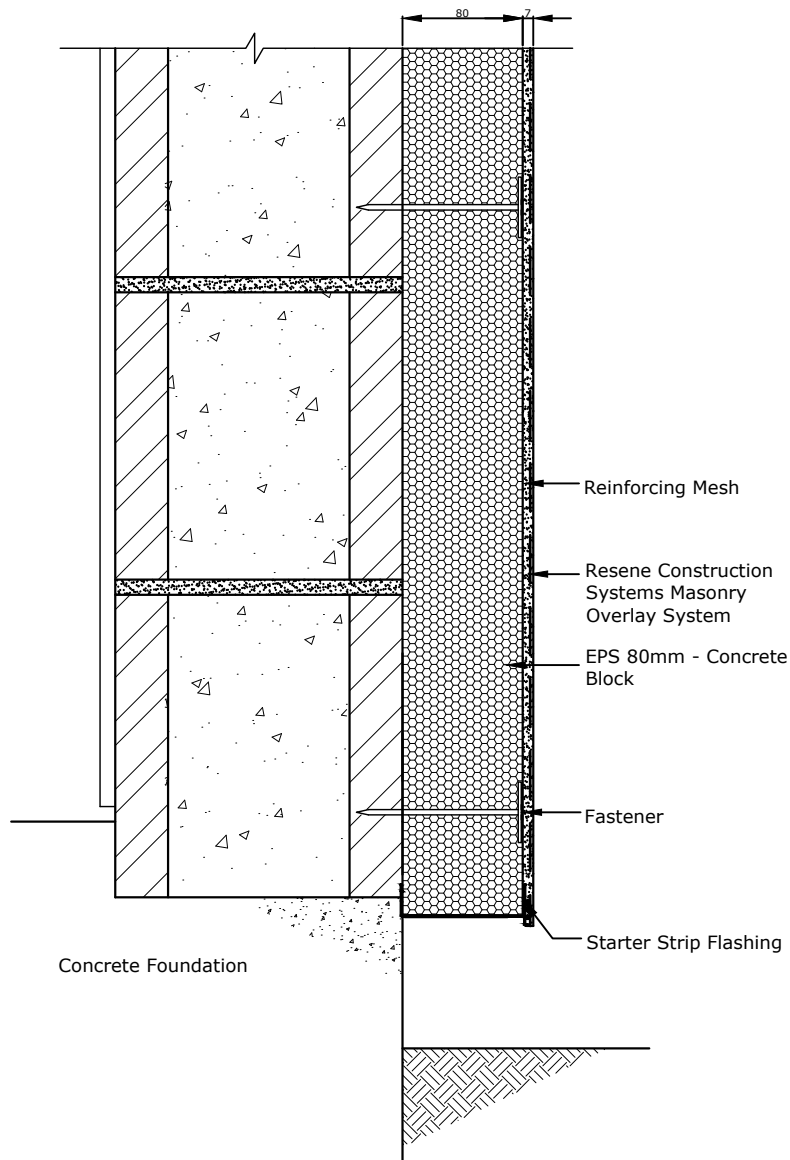

Refer TradeSpec™ Document 1.2 for information on Ground Clearances

50mm rebate into the foundation for concrete block.

TradeSpec™ and RenderSpec™ are Registered Trademarks, both Documents are available on the Resene Construction Systems

**Resene**   
**Construction Systems**

CONFIDENTIALITY: No part of this publication may be reproduced or transmitted other than the intended use by Resene Construction Systems without written consent from the author.

System  
Masonry Overlay System

Substrate  
EPS 80mm - Concrete Block


Drawing Name  
Foundation

Scale  
1 : 2 @ A4

Date  
1 November 2017

Sheet  
63.02.00



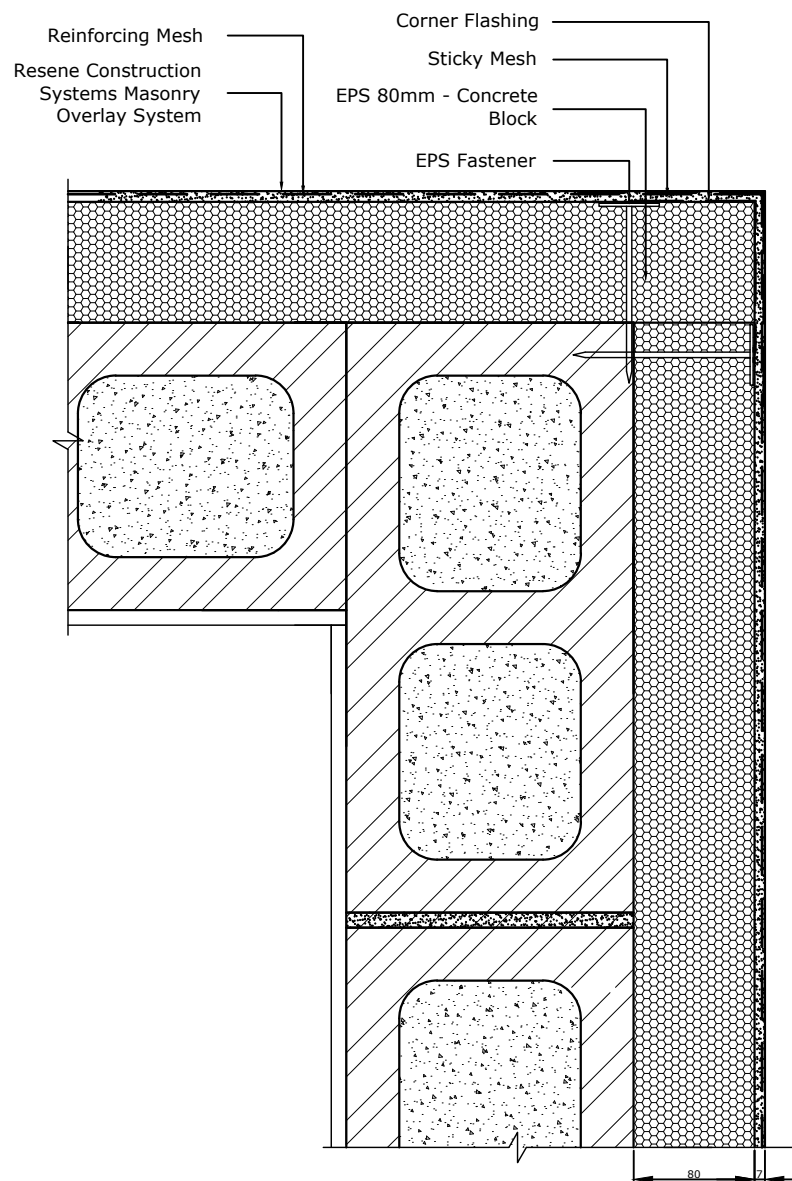

TradeSpec™ and RenderSpec™ are Registered Trademarks, both Documents are available on the Resene Construction Systems

**Resene**   
**Construction Systems**

CONFIDENTIALITY: No part of this publication may be reproduced or transmitted other than the intended use by Resene Construction Systems without written consent from the author.

System  
Masonry Overlay System


Substrate  
EPS 80mm - Concrete Block

Drawing Name  
External Corner

Scale  
1 : 5 @ A4

Date  
1 November 2017

Sheet  
63.03.00

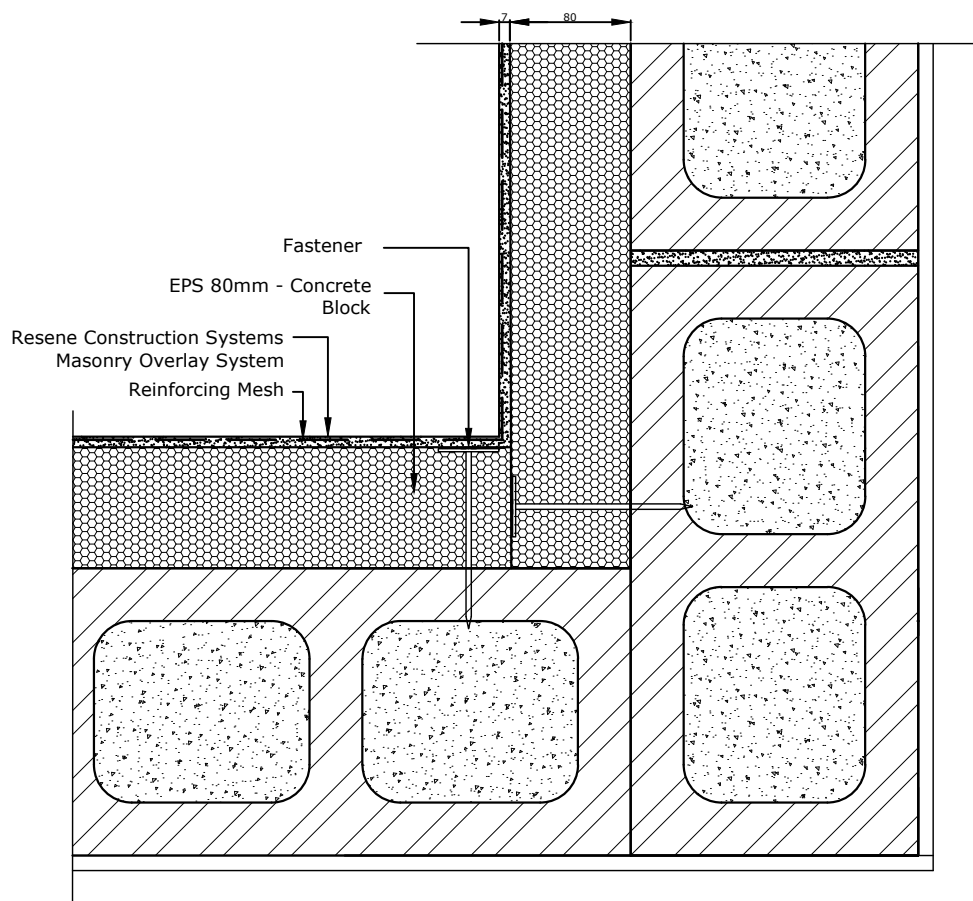

TradeSpec™ and RenderSpec™ are Registered Trademarks, both Documents are available on the Resene Construction Systems

**Resene**   
**Construction Systems**

CONFIDENTIALITY: No part of this publication may be reproduced or transmitted other than the intended use by Resene Construction Systems without written consent from the author.

System  
Masonry Overlay System


Substrate  
EPS 80mm - Concrete Block

Drawing Name  
Internal Corner


Scale  
1 : 2 @ A4

Date  
1 November 2017

Sheet  
63.04.00

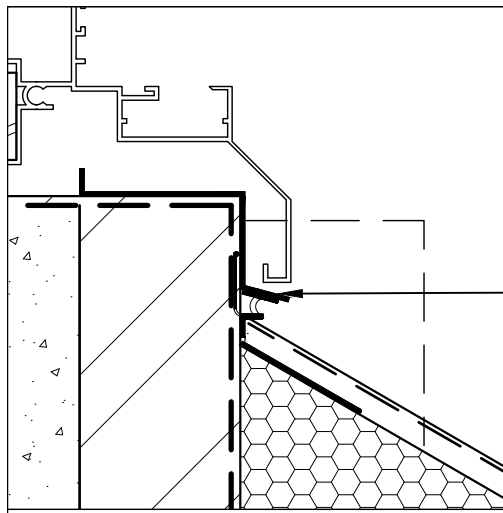

5mm Gap

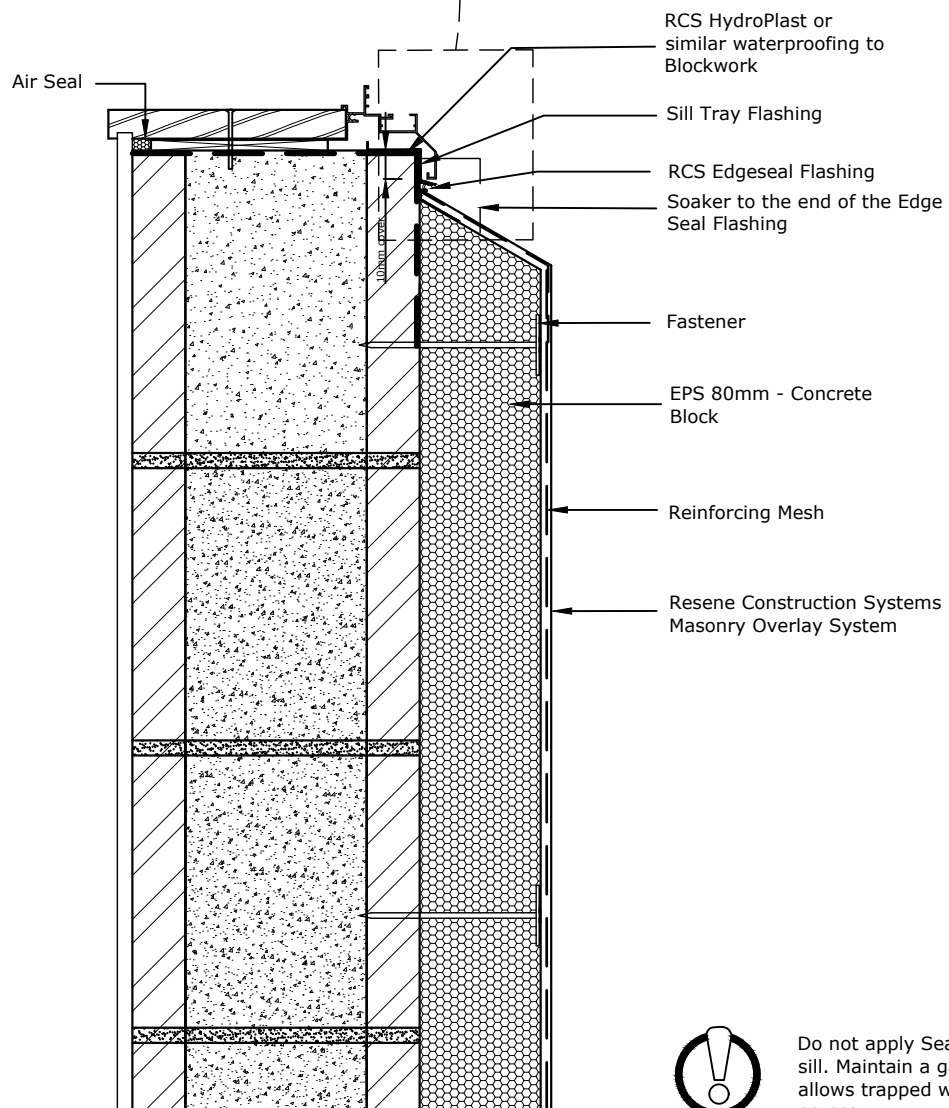

Do not apply Sealant to sill. Maintain a gap which allows trapped water to egress.

TradeSpec™ and RenderSpec™ are Registered Trademarks, both Documents are available on the Resene Construction Systems

**Resene**   
**Construction Systems**

CONFIDENTIALITY: No part of this publication may be reproduced or transmitted other than the intended use by Resene Construction Systems without written consent from the author.

System  
Masonry Overlay System


Substrate  
EPS 80mm - Concrete Block

Drawing Name  
Window Sill

Scale  
1 : 5 @ A4

Date  
1 November 2017

Sheet  
63.05.00

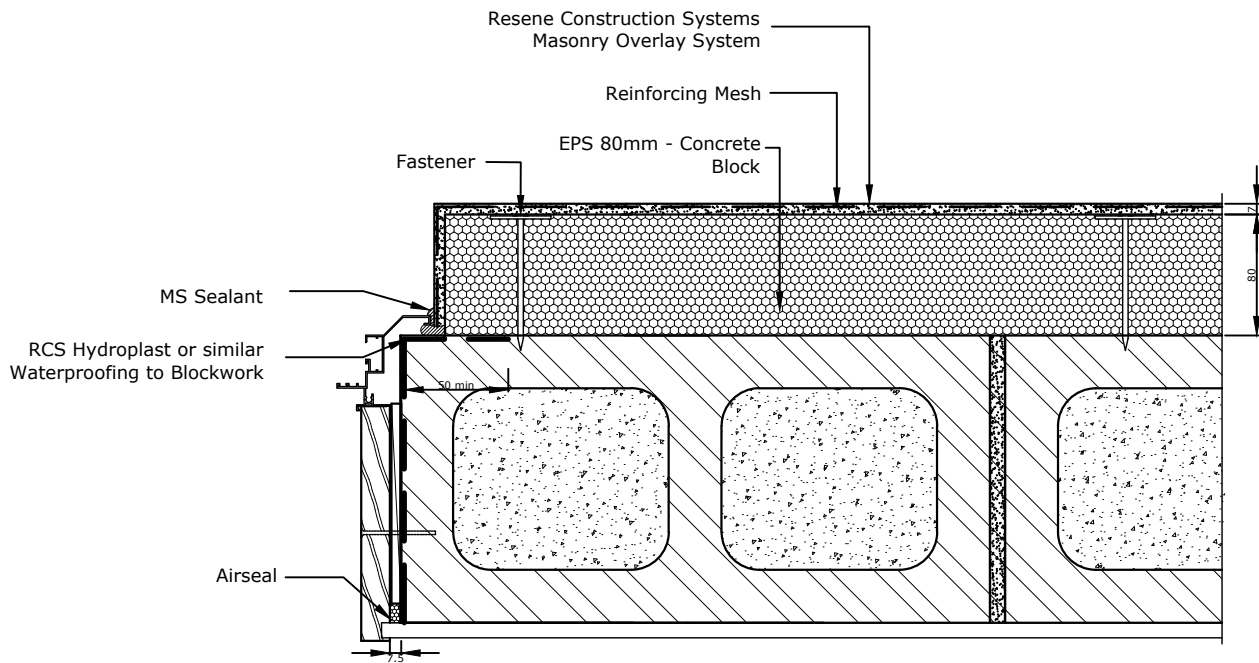

TradeSpec™ and RenderSpec™ are Registered Trademarks, both Documents are available on the Resene Construction Systems

**Resene**   
**Construction Systems**

CONFIDENTIALITY: No part of this publication may be reproduced or transmitted other than the intended use by Resene Construction Systems without written consent from the author.

System  
Masonry Overlay System


Substrate  
EPS 80mm - Concrete Block

Drawing Name  
Window Jamb

Scale  
1 : 5 @ A4

Date  
1 November 2017

Sheet  
63.06.00

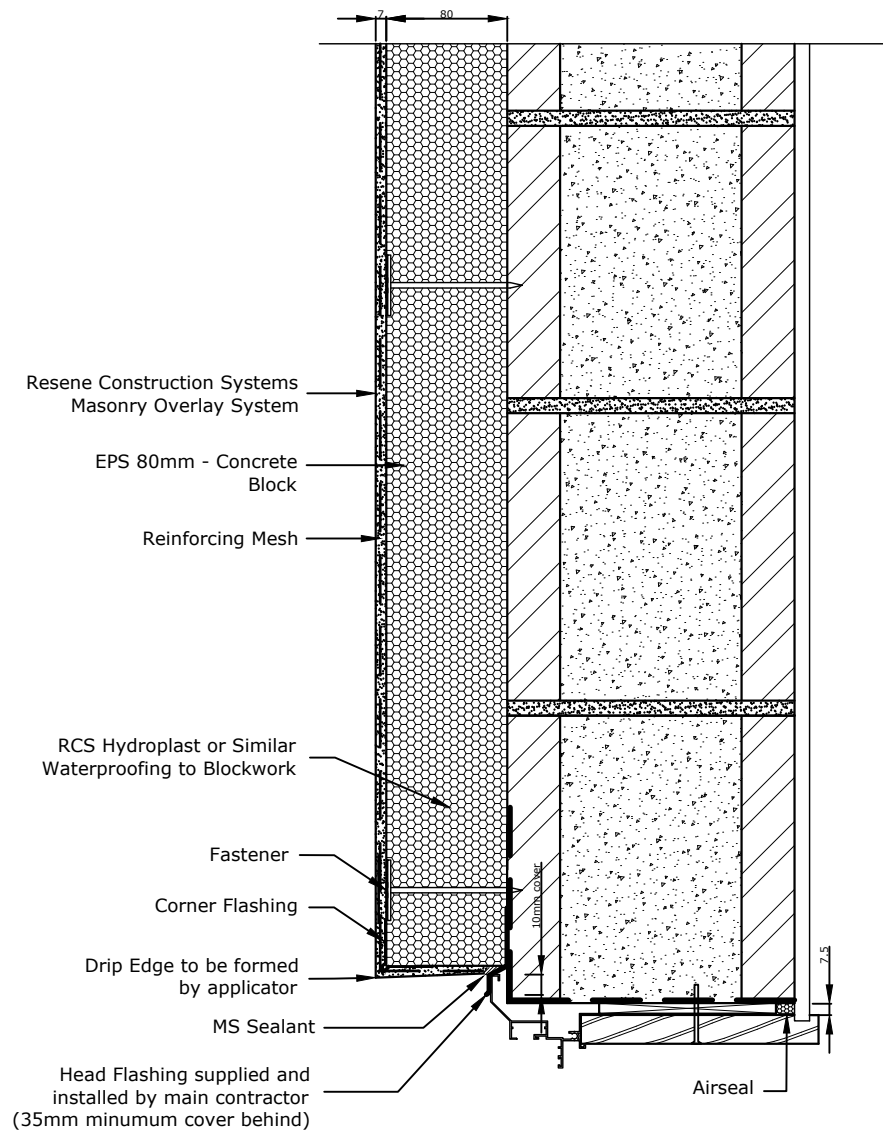

Head Flashing to have a minimum 15° fall

The Head Flashing must be installed so that it extends 10mm either side of the jamb extrusion.

TradeSpec™ and RenderSpec™ are Registered Trademarks, both Documents are available on the Resene Construction Systems

**Resene**   
**Construction Systems**

CONFIDENTIALITY: No part of this publication may be reproduced or transmitted other than the intended use by Resene Construction Systems without written consent from the author.

System  
Masonry Overlay System


Substrate  
EPS 80mm - Concrete Block

Drawing Name  
Window Head

Scale  
1 : 5 @ A4

Date  
1 November 2017

Sheet  
63.07.00

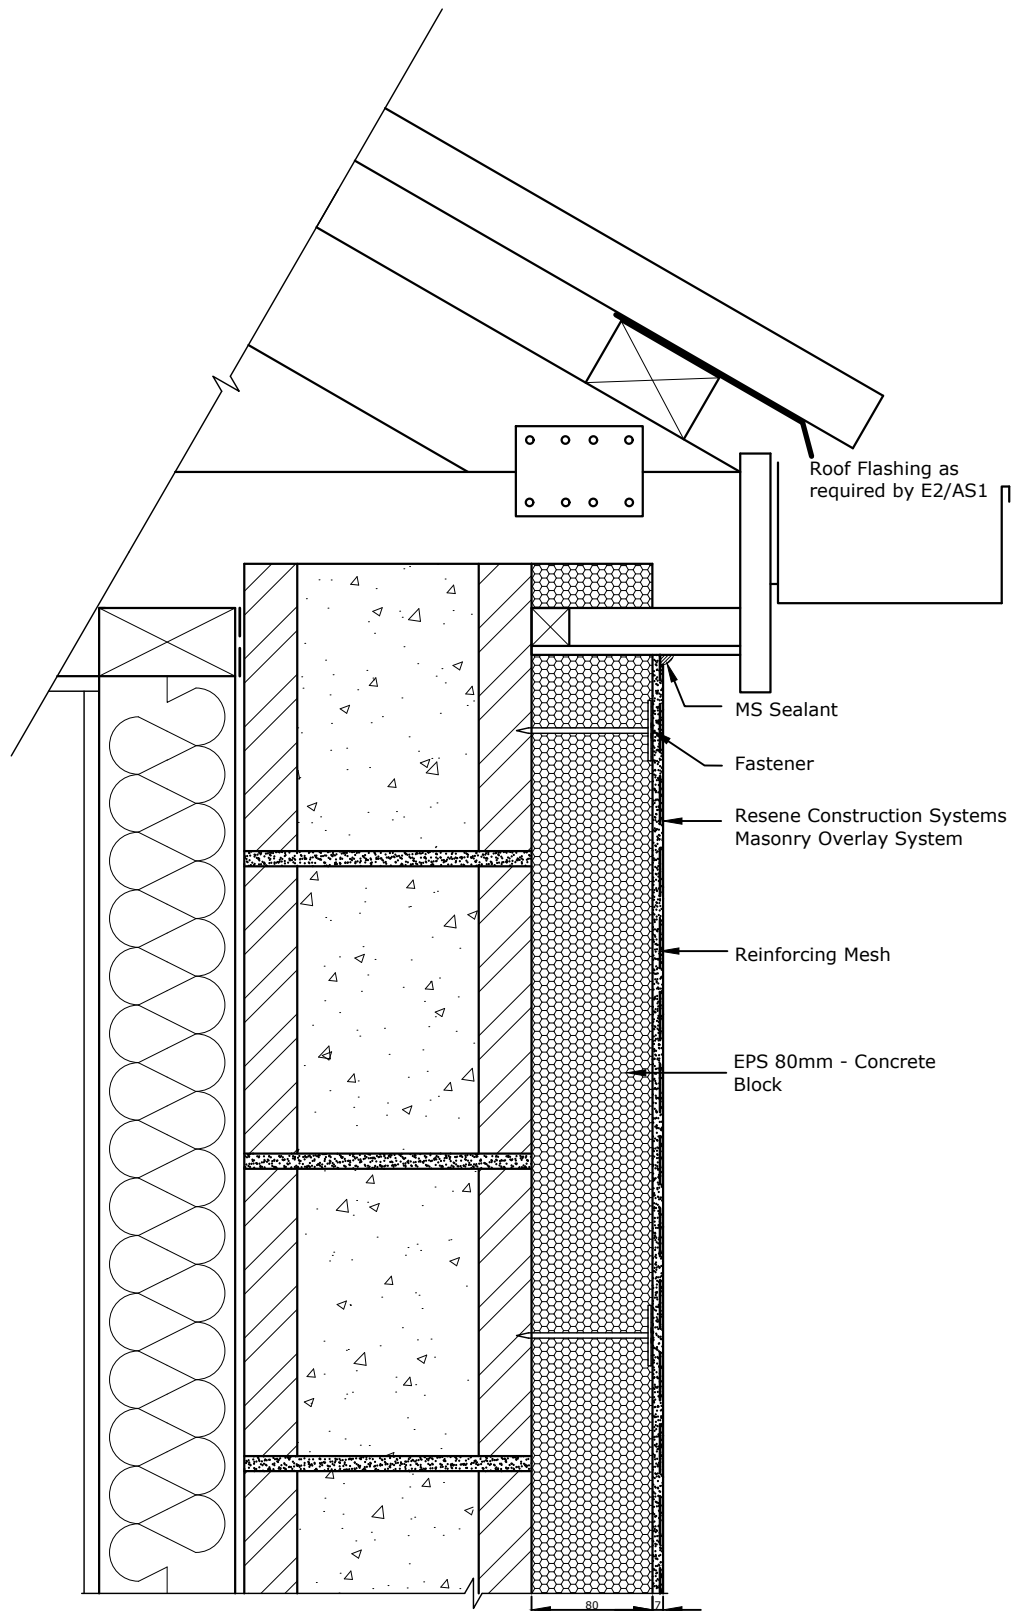

TradeSpec™ and RenderSpec™ are Registered Trademarks, both Documents are available on the Resene Construction Systems

**Resene**   
**Construction Systems**

CONFIDENTIALITY: No part of this publication may be reproduced or transmitted other than the intended use by Resene Construction Systems without written consent from the author.

System  
Masonry Overlay System


Substrate  
EPS 80mm - Concrete Block

Drawing Name  
Soffit

Scale  
1 : 2 @ A4

Date  
1 November 2017

Sheet  
63.08.00

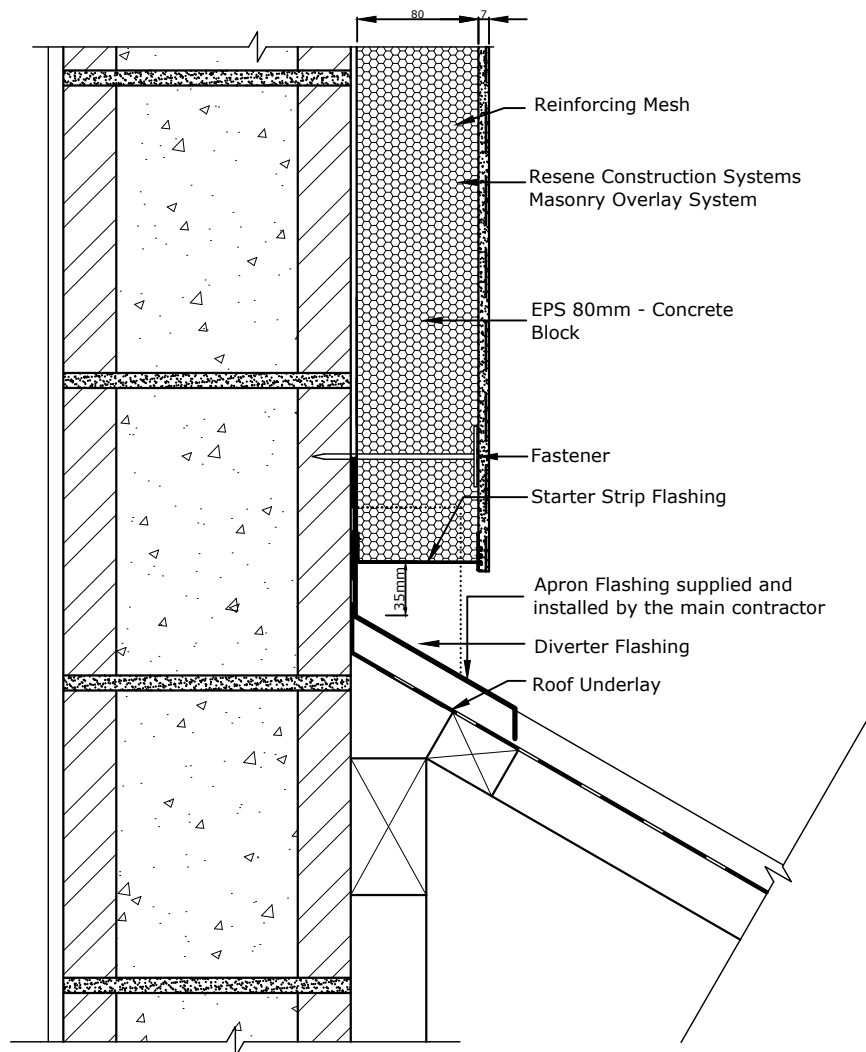

Refer TradeSpec™ Document 1.2 for  
information on Roof Clearances

TradeSpec™ and RenderSpec™ are Registered Trademarks, both Documents are available on the Resene Construction Systems

**Resene**   
**Construction Systems**

CONFIDENTIALITY: No part of this publication may be reproduced or transmitted other than the intended use by Resene Construction Systems without written consent from the author.

System  
Masonry Overlay System


Substrate  
EPS 80mm - Concrete Block

Drawing Name  
Roof Apron

Scale  
1 : 5 @ A4

Date  
1 November 2017

Sheet  
63.09.00

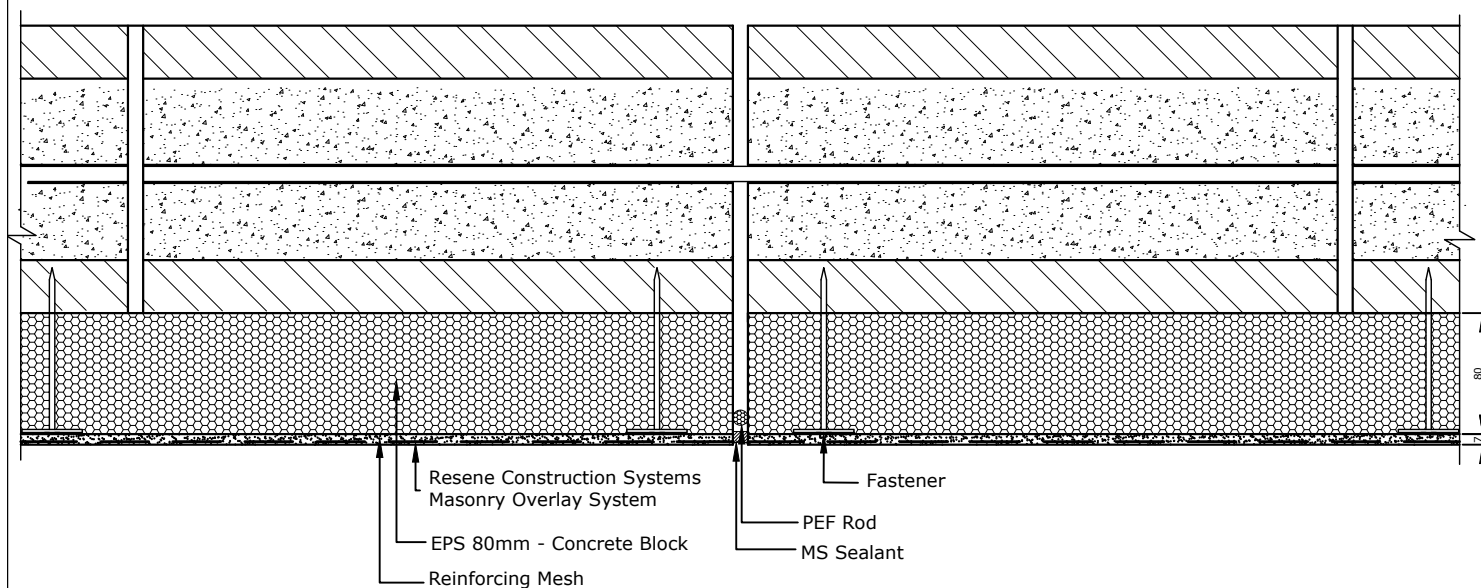

TradeSpec™ and RenderSpec™ are Registered Trademarks, both Documents are available on the Resene Construction Systems

**Resene**   
**Construction Systems**

CONFIDENTIALITY: No part of this publication may be reproduced or transmitted other than the intended use by Resene Construction Systems without written consent from the author.

System  
Masonry Overlay System


Substrate  
EPS 80mm - Concrete Block

Drawing Name  
Vertical Control Joint

Scale  
1 : 2 @ A4

Date  
1 November 2017

Sheet  
63.10.00

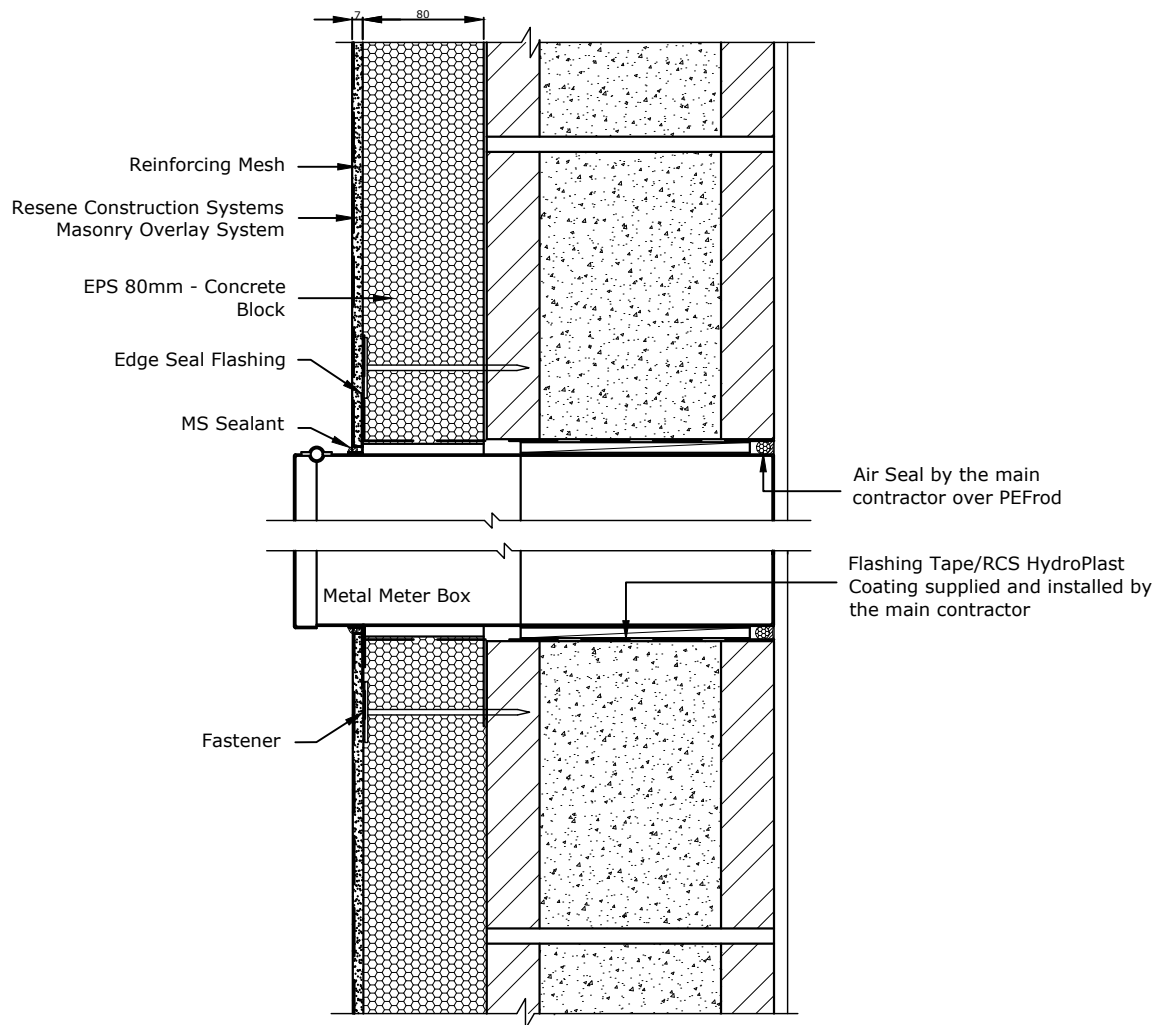

The responsibility for the penetration is the responsibility of the main contractor, where possible and practical use a flange.

TradeSpec™ and RenderSpec™ are Registered Trademarks, both Documents are available on the Resene Construction Systems

**Resene**   
**Construction Systems**

CONFIDENTIALITY: No part of this publication may be reproduced or transmitted other than the intended use by Resene Construction Systems without written consent from the author.

System  
Masonry Overlay System

Substrate  
EPS 80mm - Concrete Block

Drawing Name  
Meter Box Penetration

Scale  
1 : 2 @ A4

Date  
1 November 2017

Sheet  
63.12.00