

Sheet List Table	
Sheet Number	Sheet Title
63.02.00	Foundation
63.03.00	External Corner
63.04.00	Internal Corner
63.05.00	Window Sill
63.06.00	Window Jamb
63.07.00	Window Head
63.08.00	Soffit
63.08.10	Raking Soffit
63.09.00	Roof Apron
63.10.00	Vertical Control Joint
63.12.00	Meter Box Penetration

TradeSpec™ and RenderSpec™ are Registered Trademarks, both Documents are available on the Resene Construction Systems



CONFIDENTIALITY: No part of this publication may be reproduced or transmitted other than the intended use by Resene Construction Systems without written consent from the author.

System
Masonry Overlay System


Substrate
EPS 50mm - Concrete Block

Drawing Name
Drawing Register

Scale
1 : 2 @ A4

Date
15 February 2024

Sheet
61.00.00

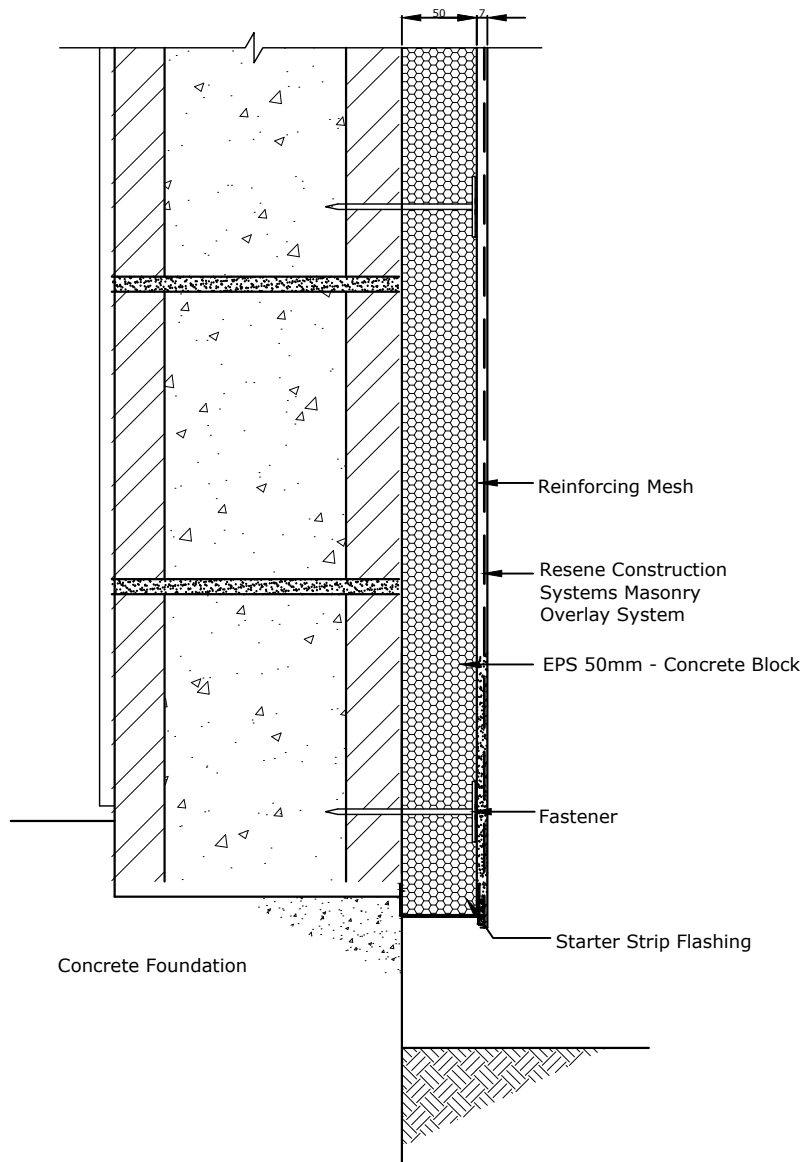

Refer TradeSpec™ Document 1.2 for information on Ground Clearances

50mm rebate into the foundation for concrete block.

TradeSpec™ and RenderSpec™ are Registered Trademarks, both Documents are available on the Resene Construction Systems

Resene 
Construction Systems

CONFIDENTIALITY: No part of this publication may be reproduced or transmitted other than the intended use by Resene Construction Systems without written consent from the author.

System
Masonry Overlay System


Substrate
EPS 50mm - Concrete Block

Drawing Name
Foundation

Scale
1 : 5 @ A4

Date
15 February 2024

Sheet
61.02.00

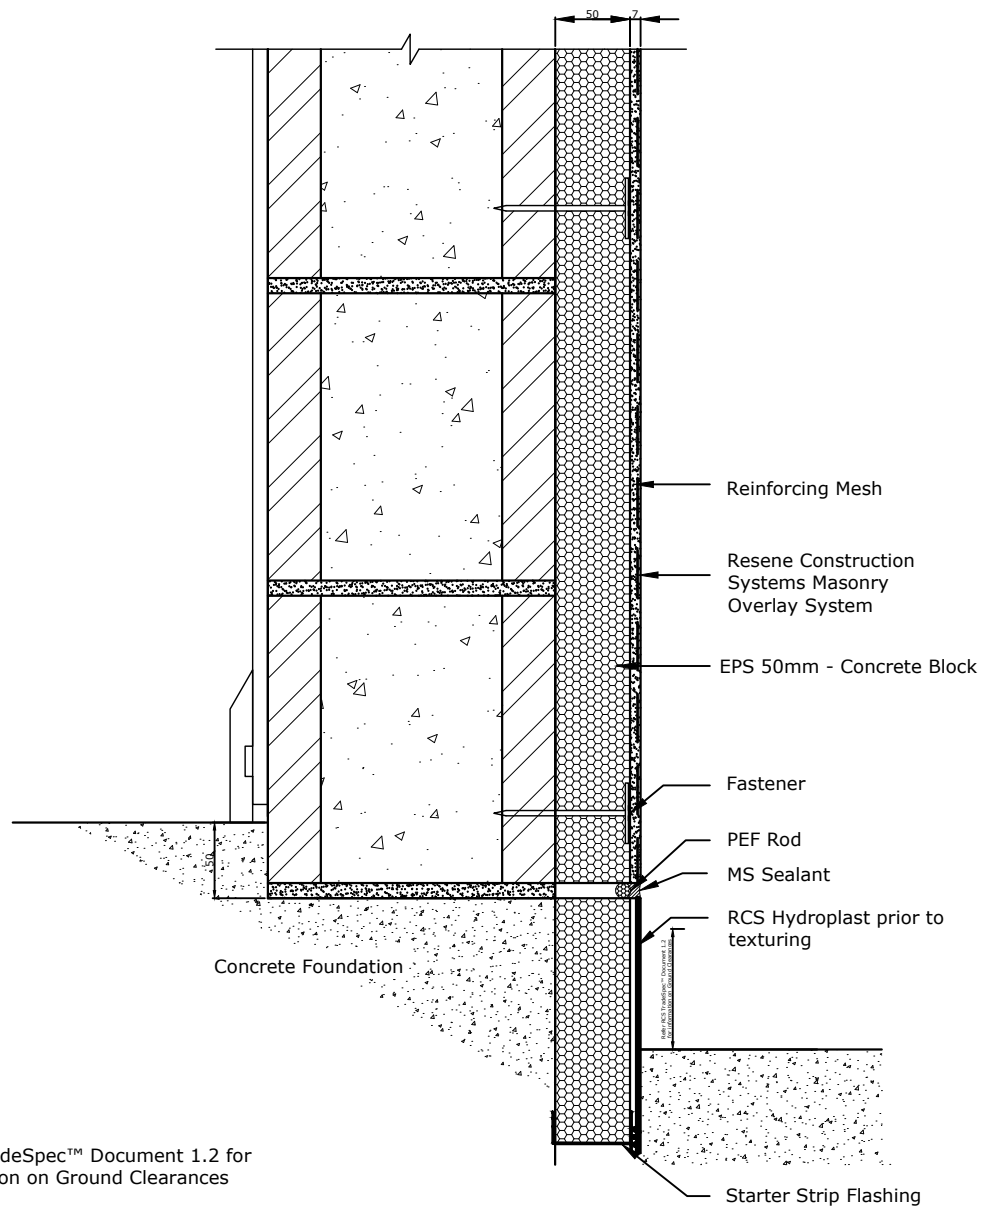

Refer TradeSpec™ Document 1.2 for information on Ground Clearances



50mm rebate into the foundation for concrete block.

Plaster is not designed to be in contact with soil and may deteriorate over time

TradeSpec™ and RenderSpec™ are Registered Trademarks, both Documents are available on the Resene Construction Systems

Resene 
Construction Systems

CONFIDENTIALITY: No part of this publication may be reproduced or transmitted other than the intended use by Resene Construction Systems without written consent from the author.

System
Masonry Overlay System


Substrate
EPS 50mm - Concrete Block

Drawing Name
Foundation - Insulated

Scale
1 : 2 @ A4

Date
1 November 2017

Sheet
61.02.10

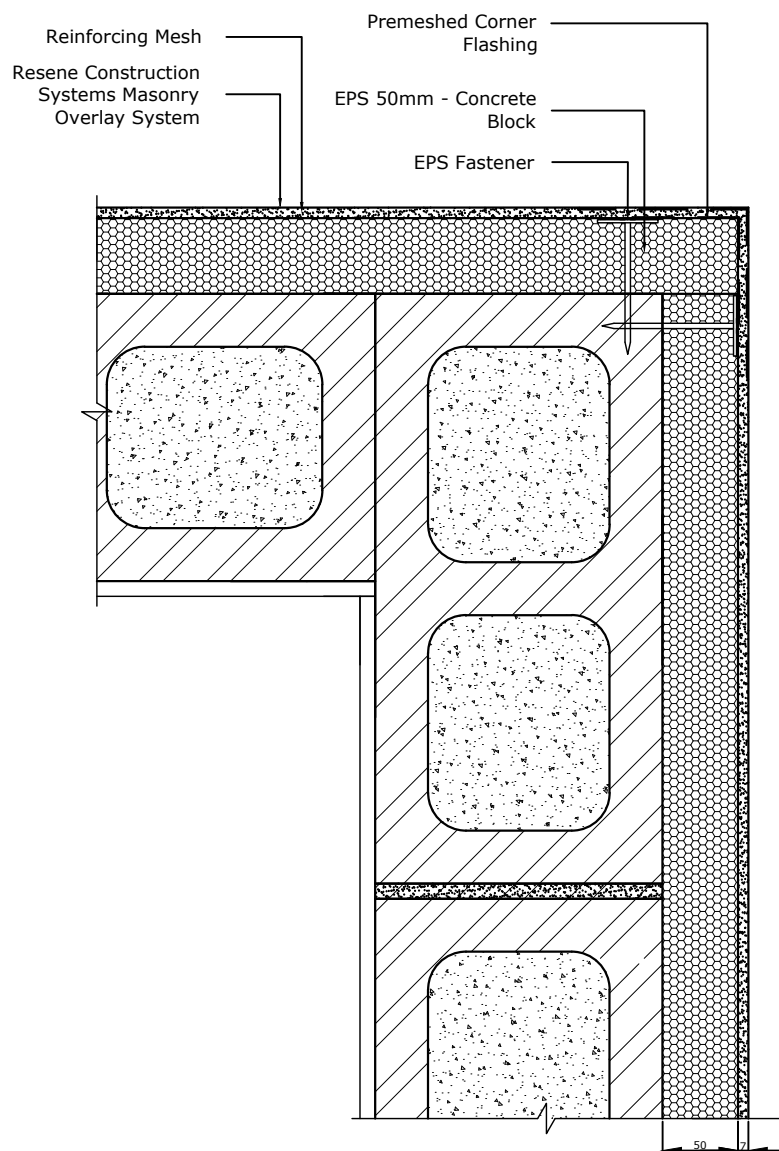

TradeSpec™ and RenderSpec™ are Registered Trademarks, both Documents are available on the Resene Construction Systems

Resene 
Construction Systems

CONFIDENTIALITY: No part of this publication may be reproduced or transmitted other than the intended use by Resene Construction Systems without written consent from the author.

System
Masonry Overlay System


Substrate
EPS 50mm - Concrete Block

Drawing Name
External Corner

Scale
1 : 2 @ A4

Date
15 February 2024

Sheet
61.03.00

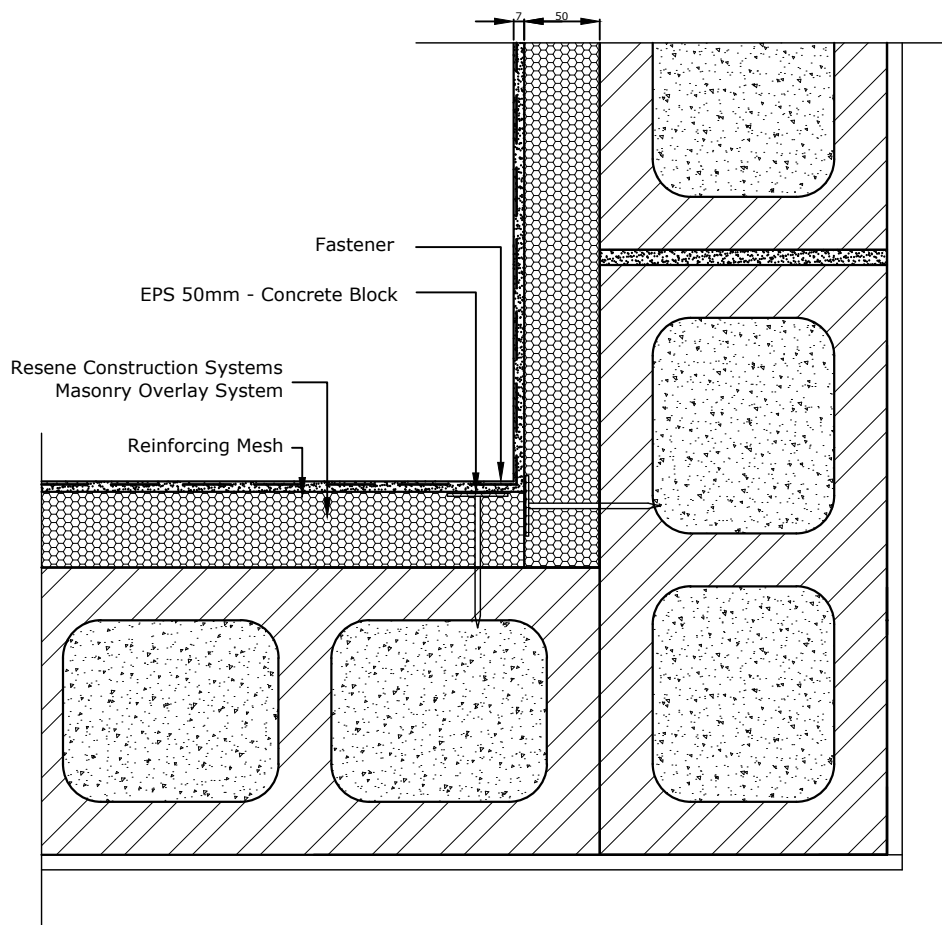

TradeSpec™ and RenderSpec™ are Registered Trademarks, both Documents are available on the Resene Construction Systems

Resene 
Construction Systems

CONFIDENTIALITY: No part of this publication may be reproduced or transmitted other than the intended use by Resene Construction Systems without written consent from the author.

System
Masonry Overlay System



Substrate
EPS 50mm - Concrete Block

Drawing Name
Internal Corner

Scale
1 : 2 @ A4

Date
15 February 2024

Sheet
61.04.00

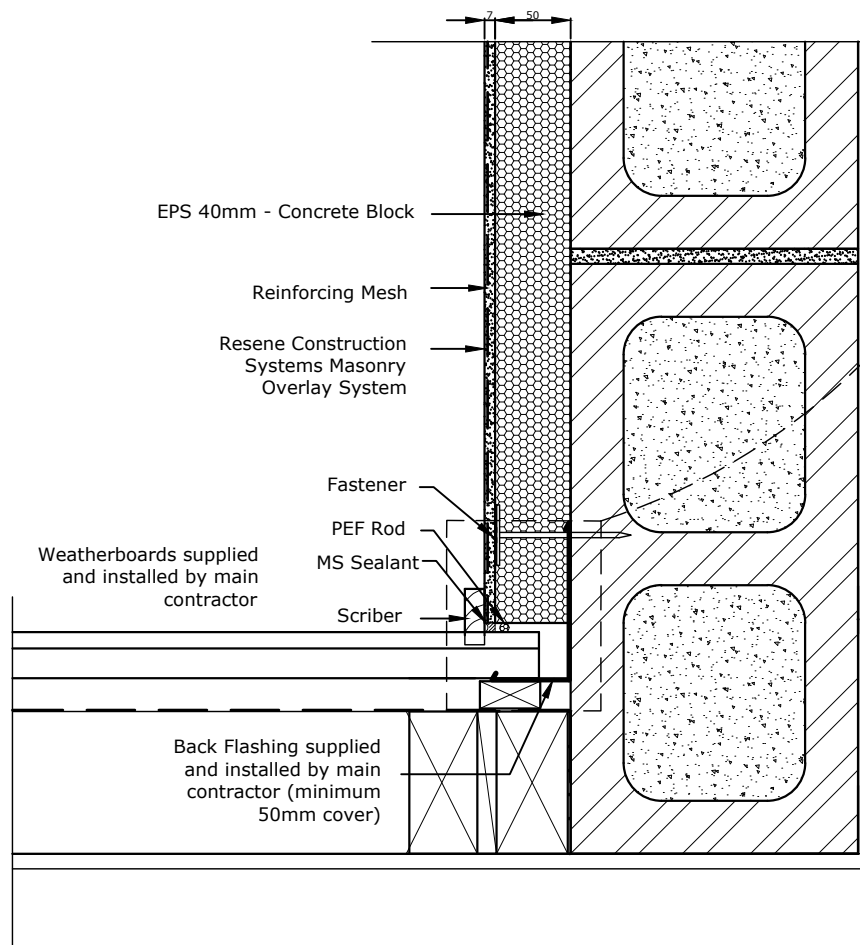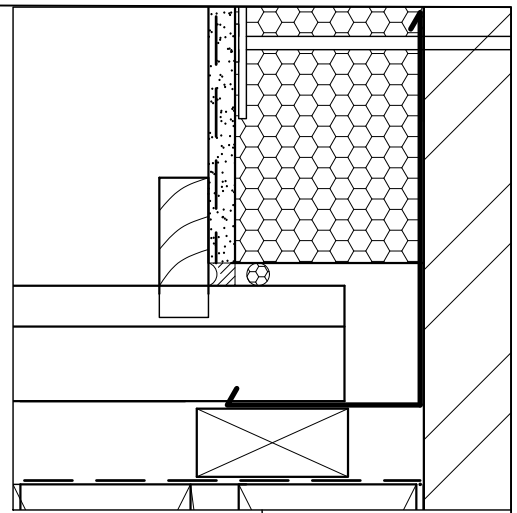

TradeSpec™ and RenderSpec™ are Registered Trademarks, both Documents are available on the Resene Construction Systems

Resene 
Construction Systems

CONFIDENTIALITY: No part of this publication may be reproduced or transmitted other than the intended use by Resene Construction Systems without written consent from the author.

System
Masonry Overlay System


Substrate
EPS 40mm - Concrete Block

Drawing Name
Internal Corner with Weatherboard - Option 1

Scale
1 : 5 @ A4

Date
3 June 2021

Sheet
61.04.10

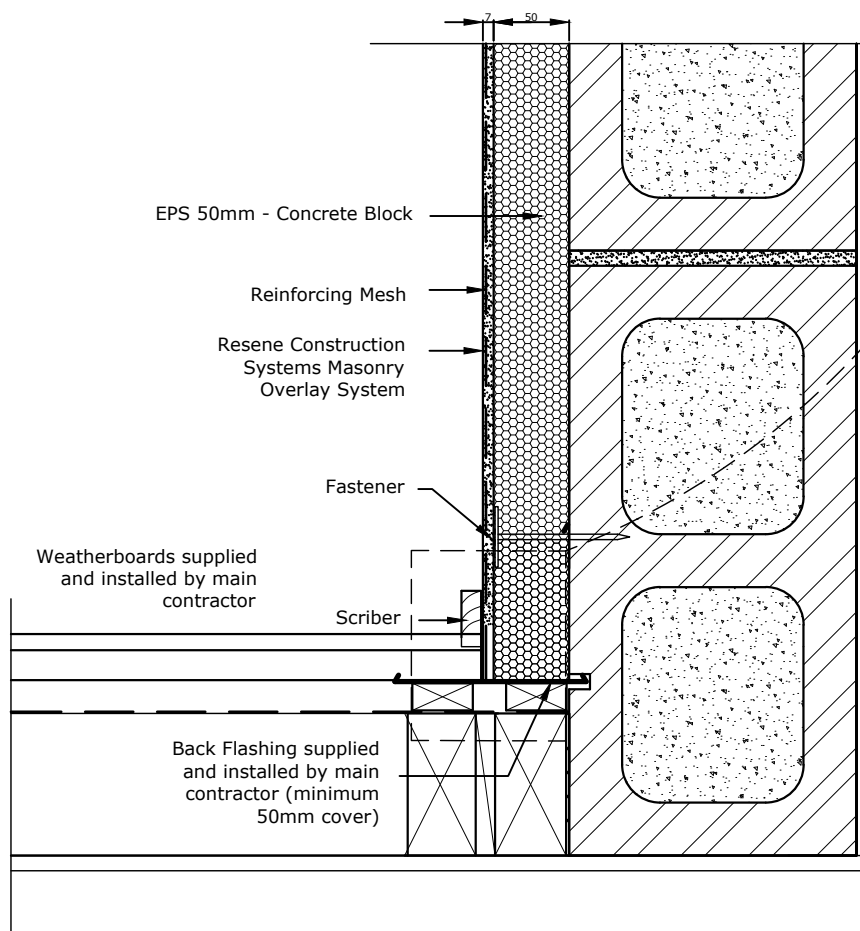

TradeSpec™ and RenderSpec™ are Registered Trademarks, both Documents are available on the Resene Construction Systems

Resene 
Construction Systems

CONFIDENTIALITY: No part of this publication may be reproduced or transmitted other than the intended use by Resene Construction Systems without written consent from the author.

System
Masonry Overlay System


Substrate
EPS 50mm - Concrete Block

Drawing Name
Internal Corner with Weatherboard - Option 2

Scale
1 : 5 @ A4

Date
3 June 2021

Sheet
61.04.11

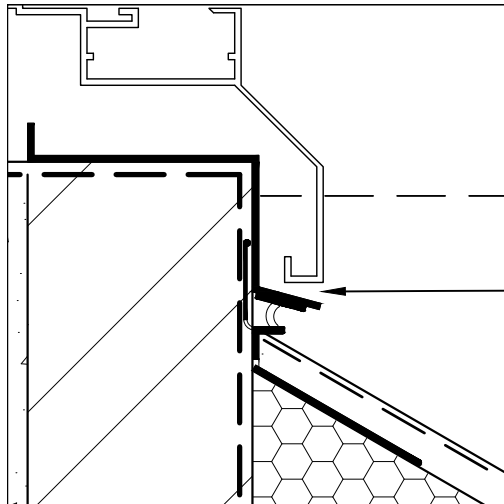

5mm Gap

Air Seal

RCS HydroPlast or similar waterproofing to Blockwork

Sill Tray Flashing

RCS Edgeseal Flashing

Soaker to the end of the Edge Seal Flashing

Fastener

EPS 50mm - Concrete Block

Reinforcing Mesh

Resene Construction Systems Masonry Overlay System



Do not apply Sealant to sill. Maintain a gap which allows trapped water to egress.

TradeSpec™ and RenderSpec™ are Registered Trademarks, both Documents are available on the Resene Construction Systems

Resene 
Construction Systems

CONFIDENTIALITY: No part of this publication may be reproduced or transmitted other than the intended use by Resene Construction Systems without written consent from the author.

System
Masonry Overlay System


Substrate
EPS 50mm - Concrete Block

Drawing Name
Window Sill

Scale
1 : 5 @ A4

Date
15 February 2024

Sheet
61.05.00

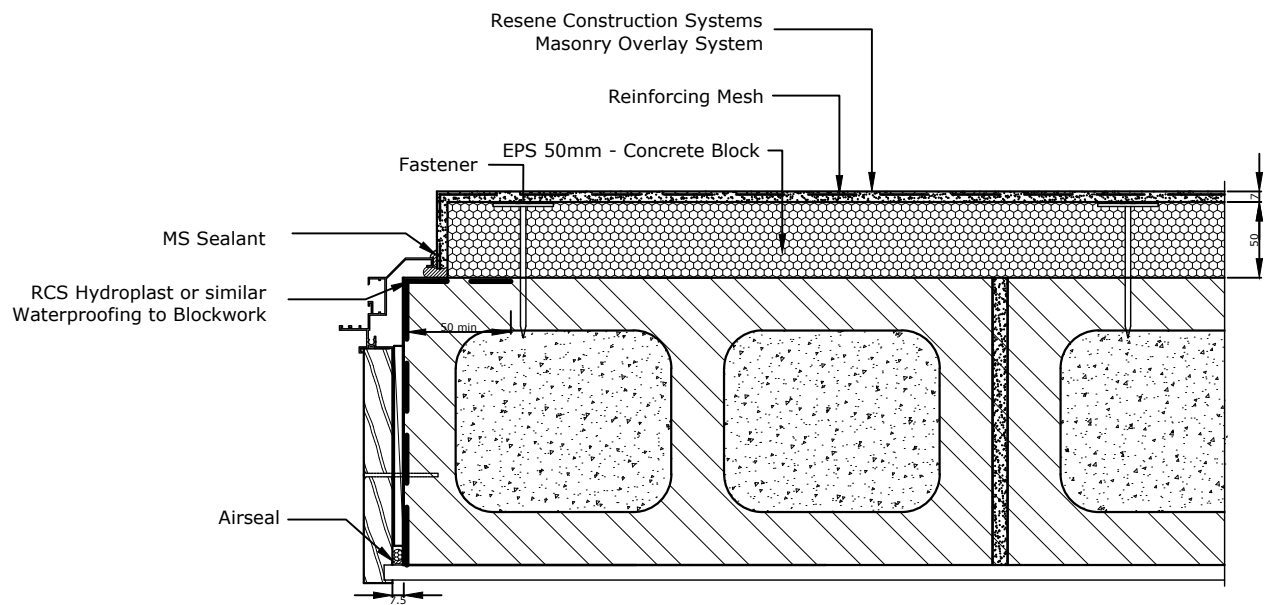

TradeSpec™ and RenderSpec™ are Registered Trademarks, both Documents are available on the Resene Construction Systems

Resene 
Construction Systems

CONFIDENTIALITY: No part of this publication may be reproduced or transmitted other than the intended use by Resene Construction Systems without written consent from the author.

System
Masonry Overlay System


Substrate
EPS 50mm - Concrete Block

Drawing Name
Window Jamb

Scale
1 : 2 @ A4

Date
15 February 2024

Sheet
61.06.00

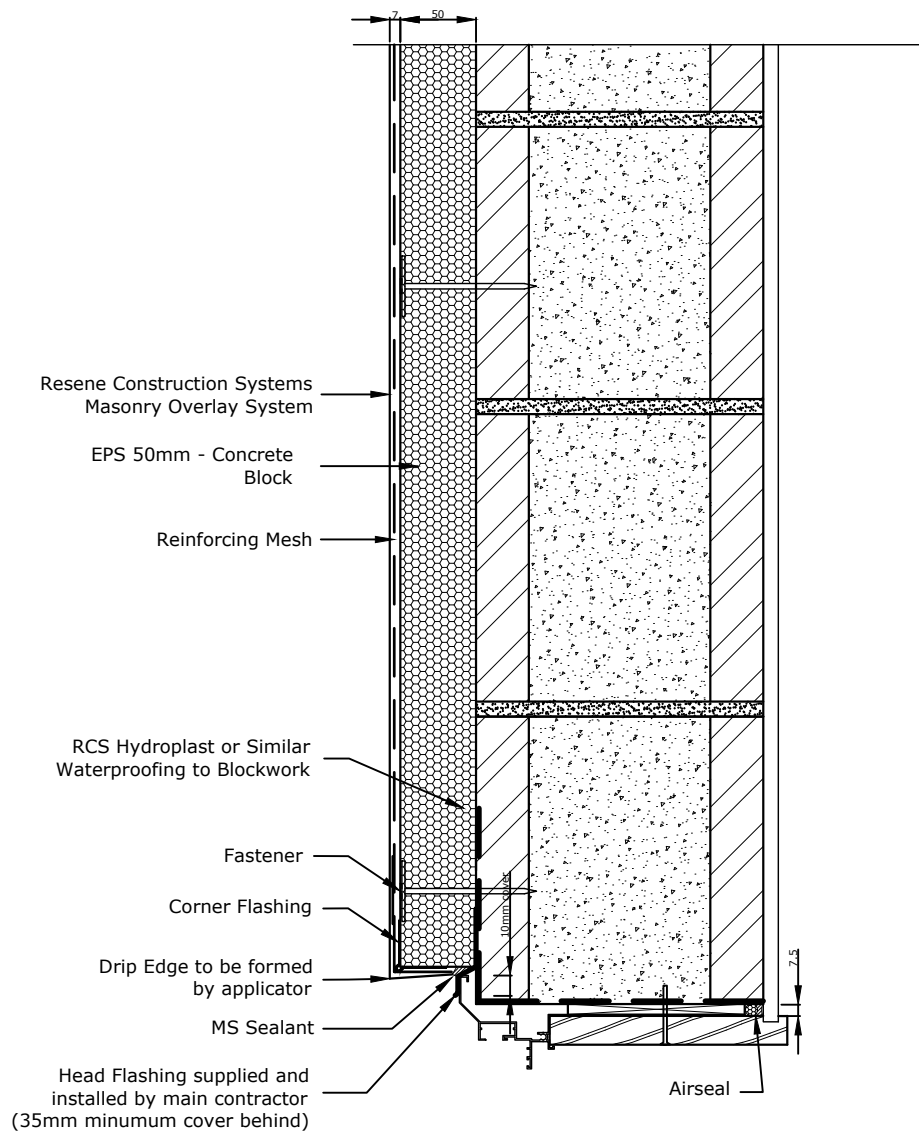

Head Flashing to have a minimum 15° fall

The Head Flashing must be installed so that it extends 10mm either side of the jamb extrusion.

TradeSpec™ and RenderSpec™ are Registered Trademarks, both Documents are available on the Resene Construction Systems

Resene 
Construction Systems

CONFIDENTIALITY: No part of this publication may be reproduced or transmitted other than the intended use by Resene Construction Systems without written consent from the author.

System
Masonry Overlay System


Substrate
EPS 50mm - Concrete Block

Drawing Name
Window Head

Scale
1 : 5 @ A4

Date
15 February 2024

Sheet
61.07.00

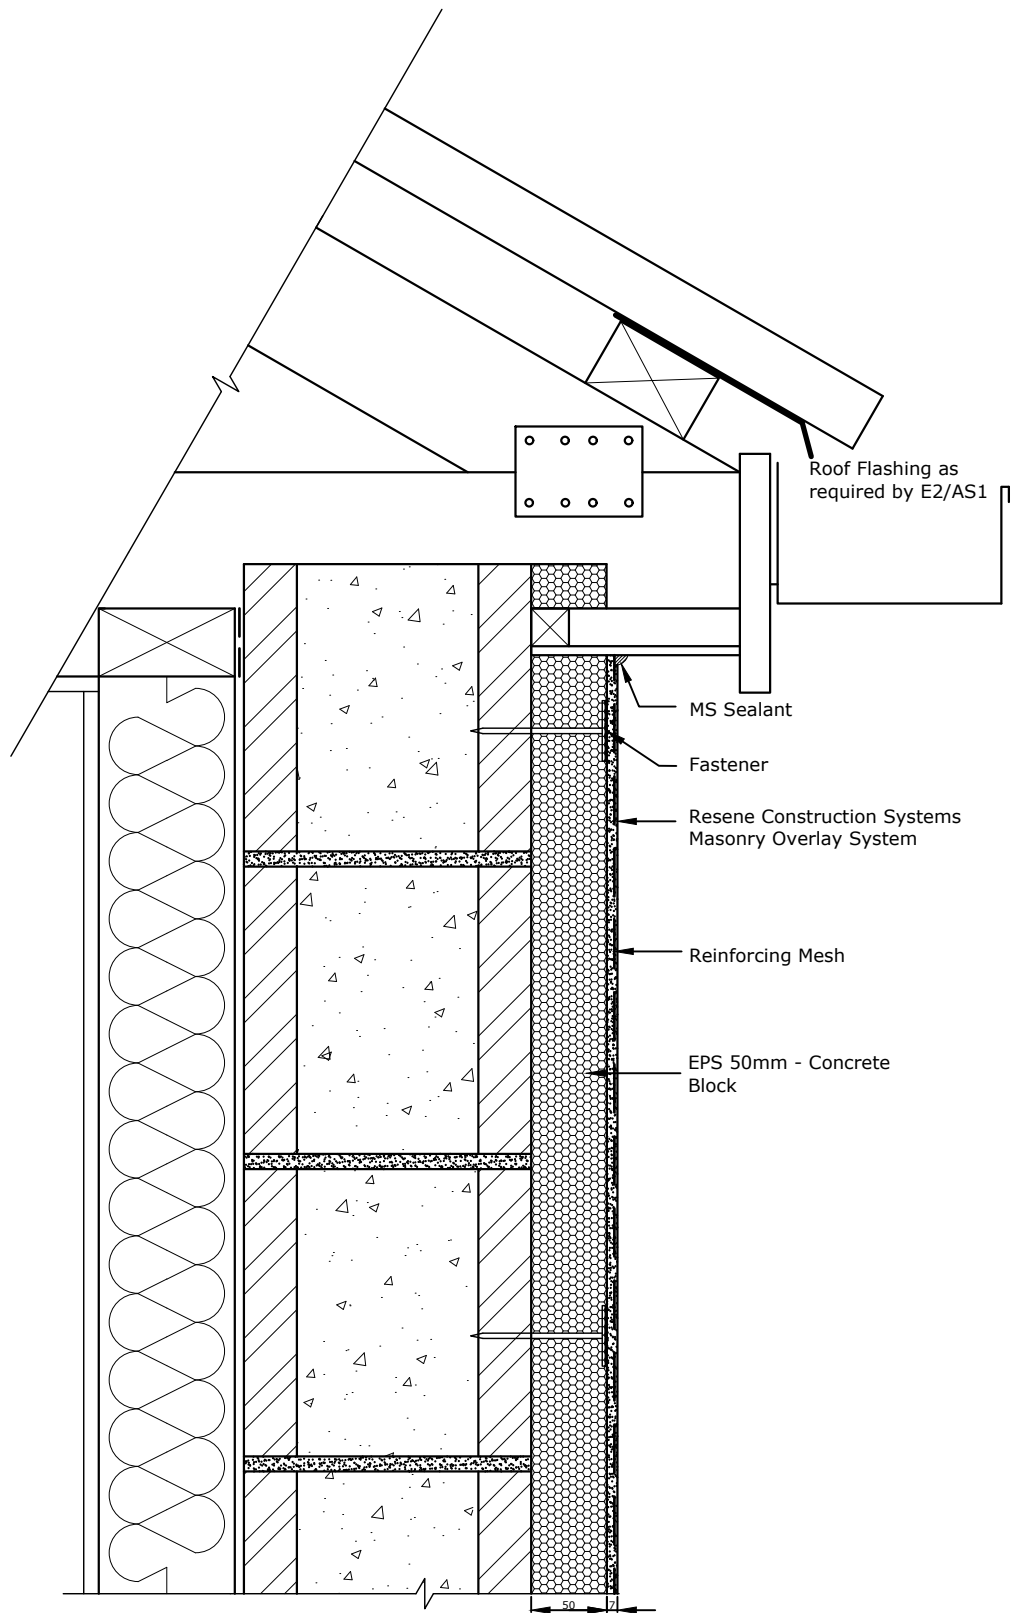

TradeSpec™ and RenderSpec™ are Registered Trademarks, both Documents are available on the Resene Construction Systems

Resene 
Construction Systems

CONFIDENTIALITY: No part of this publication may be reproduced or transmitted other than the intended use by Resene Construction Systems without written consent from the author.

System
Masonry Overlay System


Substrate
EPS 50mm - Concrete Block

Drawing Name
Soffit

Scale
1 : 5 @ A4

Date
15 February 2024

Sheet
61.08.00

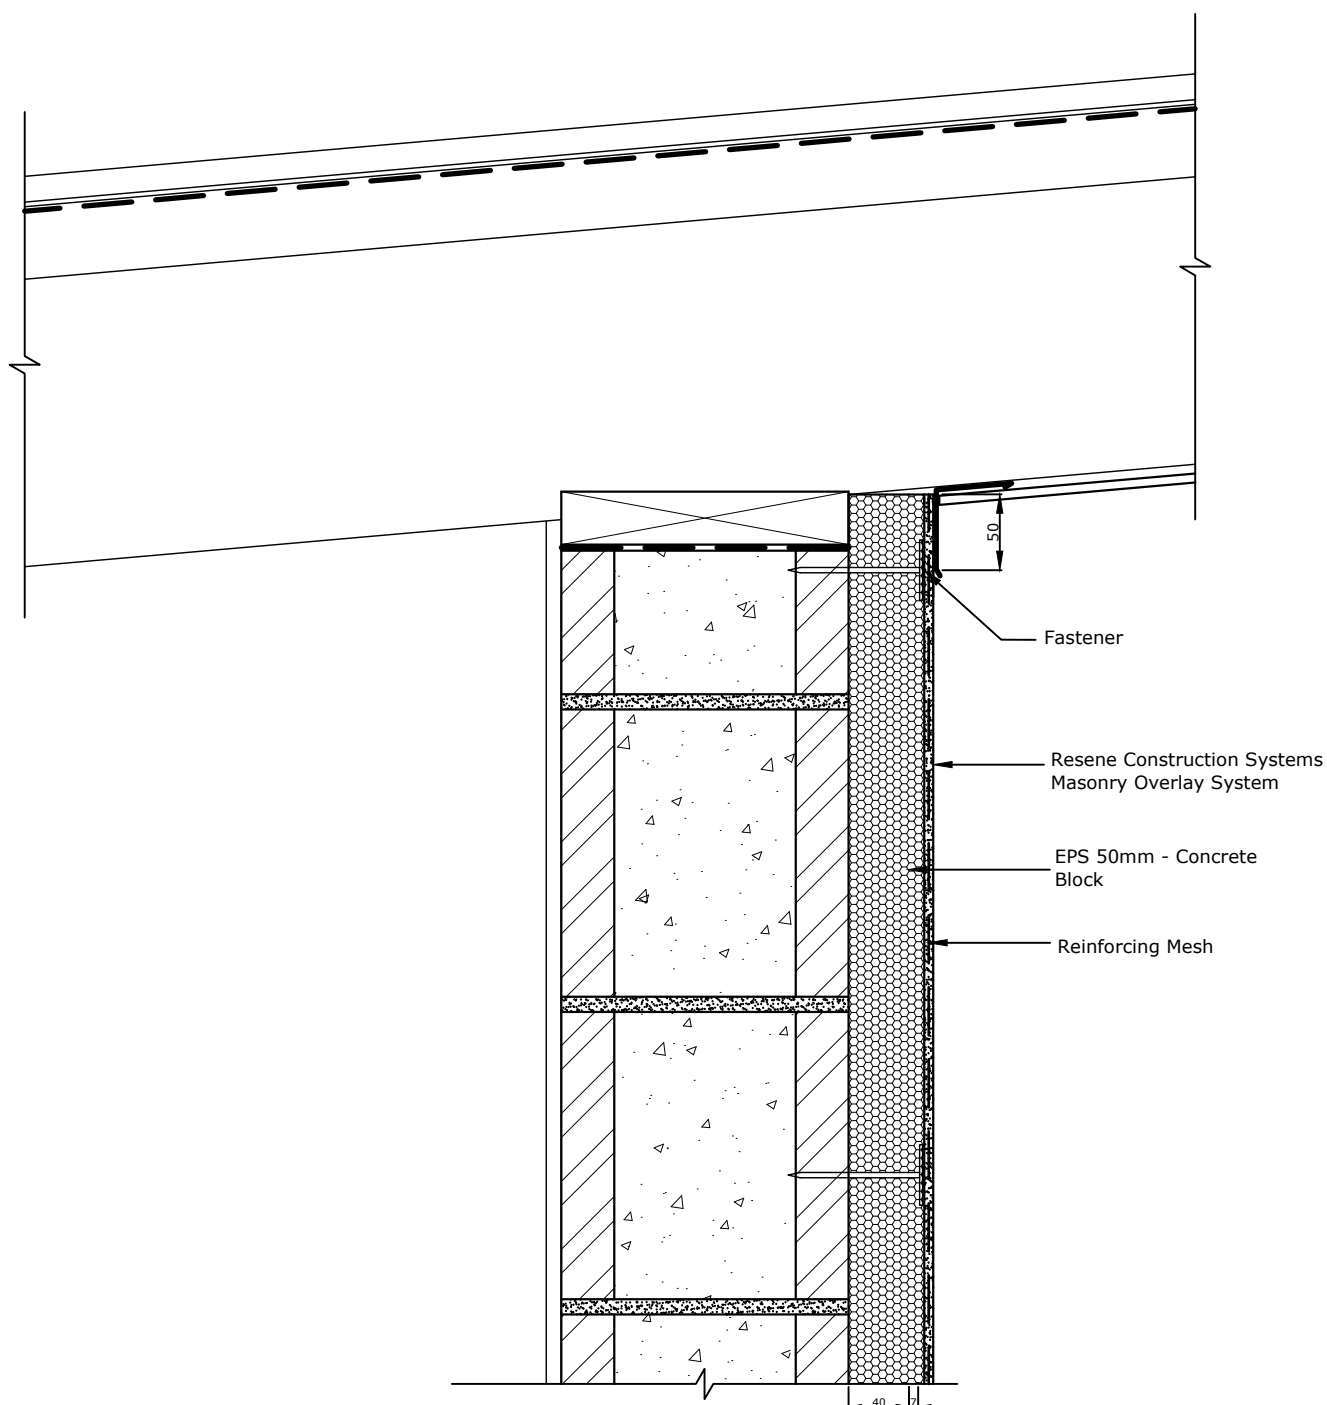

TradeSpec™ and RenderSpec™ are Registered Trademarks, both Documents are available on the Resene Construction Systems

Resene 
Construction Systems

CONFIDENTIALITY: No part of this publication may be reproduced or transmitted other than the intended use by Resene Construction Systems without written consent from the author.

System
Masonry Overlay System


Substrate
EPS 50mm - Concrete Block

Drawing Name
Raking Soffit

Scale
1 : 5 @ A4

Date
15 February 2024

Sheet
61.08.10

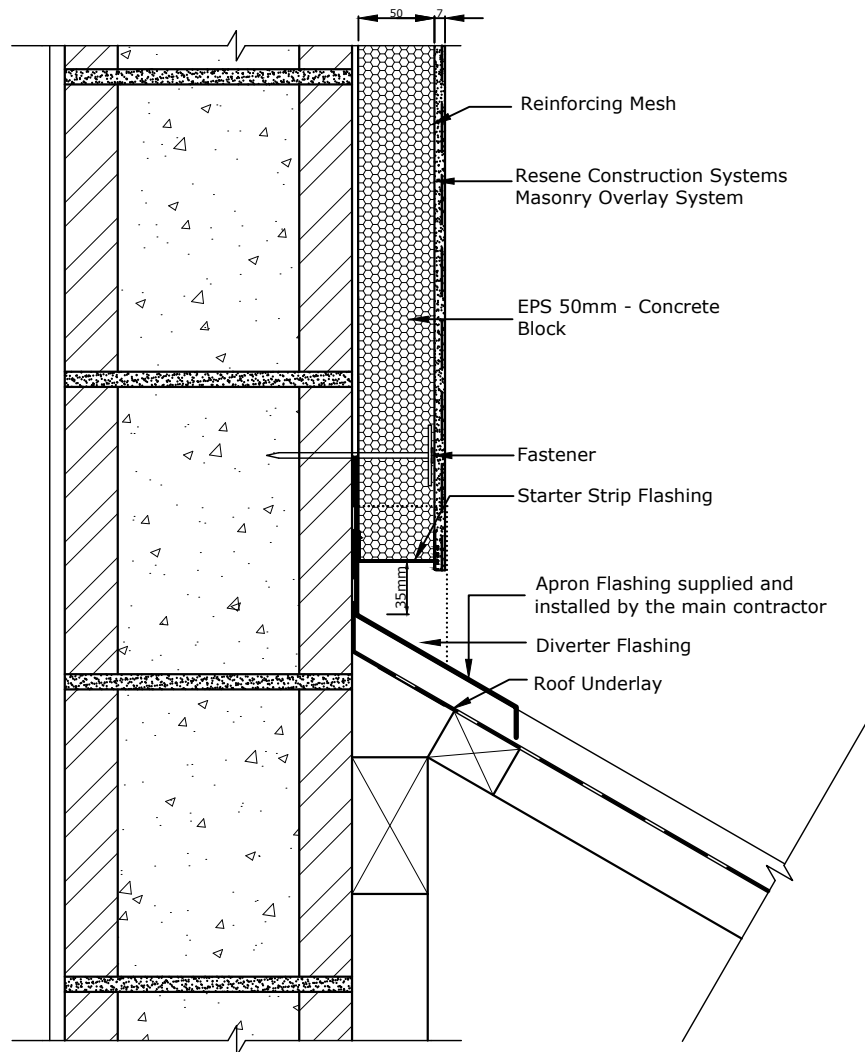

Refer TradeSpec™ Document 1.2 for
information on Roof Clearances

TradeSpec™ and RenderSpec™ are Registered Trademarks, both Documents are available on the Resene Construction Systems

Resene 
Construction Systems

CONFIDENTIALITY: No part of this publication may be reproduced or transmitted other than the intended use by Resene Construction Systems without written consent from the author.

System
Masonry Overlay System


Substrate
EPS 50mm - Concrete Block

Drawing Name
Roof Apron

Scale
1 : 5 @ A4

Date
15 February 2024

Sheet
61.09.00

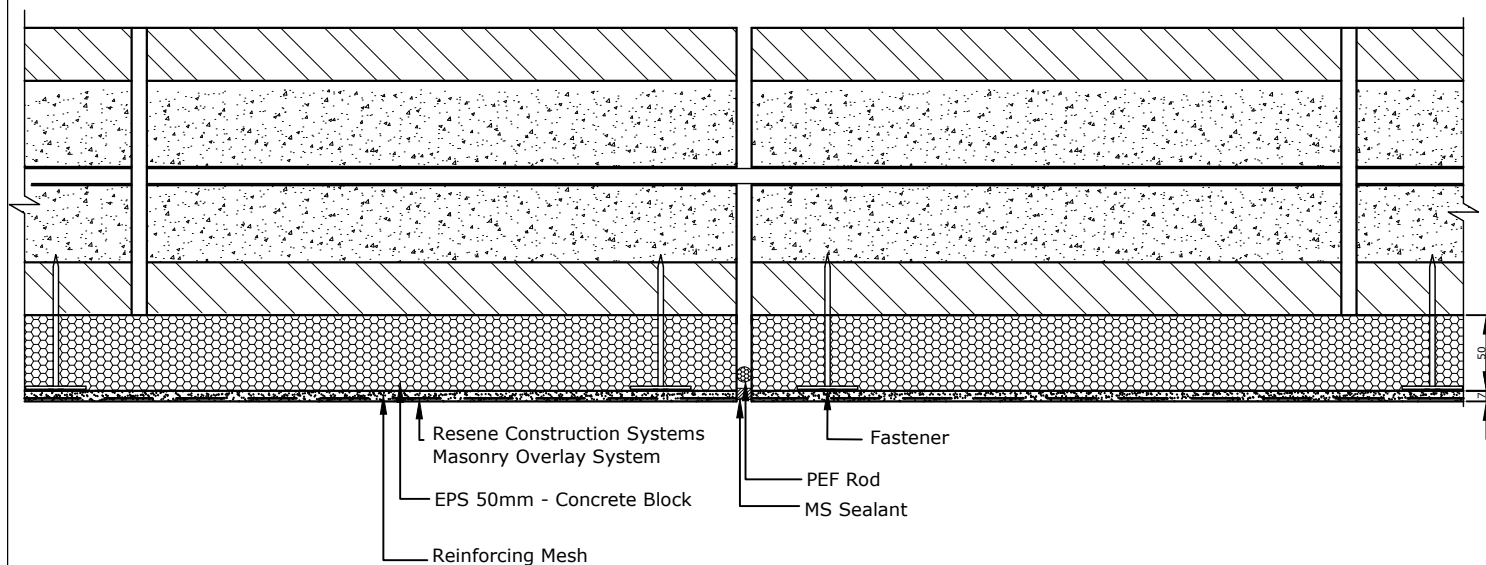

Refer RCS
TradeSpec™ Document 1.4 for
information on Control Joints

TradeSpec™ and RenderSpec™ are Registered Trademarks, both Documents are available on the Resene Construction Systems

Resene 
Construction Systems

CONFIDENTIALITY: No part of this publication may be reproduced or transmitted other than the intended use by Resene Construction Systems without written consent from the author.

System
Masonry Overlay System


Substrate
EPS 50mm - Concrete Block

Drawing Name
Vertical Control Joint

Scale
1 : 2 @ A4

Date
15 February 2024

Sheet
61.10.00

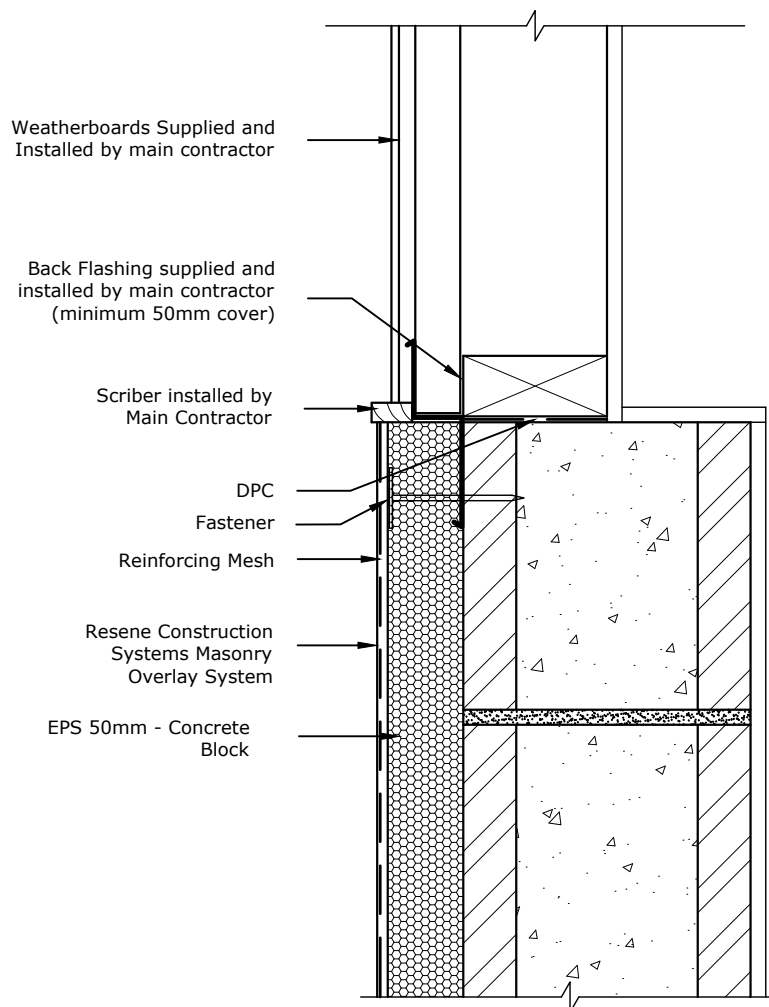

TradeSpec™ and RenderSpec™ are Registered Trademarks, both Documents are available on the Resene Construction Systems

Resene 
Construction Systems

CONFIDENTIALITY: No part of this publication may be reproduced or transmitted other than the intended use by Resene Construction Systems without written consent from the author.

System
Masonry Overlay System


Substrate
EPS 50mm - Concrete Block

Drawing Name
Vertical Junction with Weatherboard

Scale
1 : 5 @ A4

Date
2 June 2021

Sheet
61.10.10

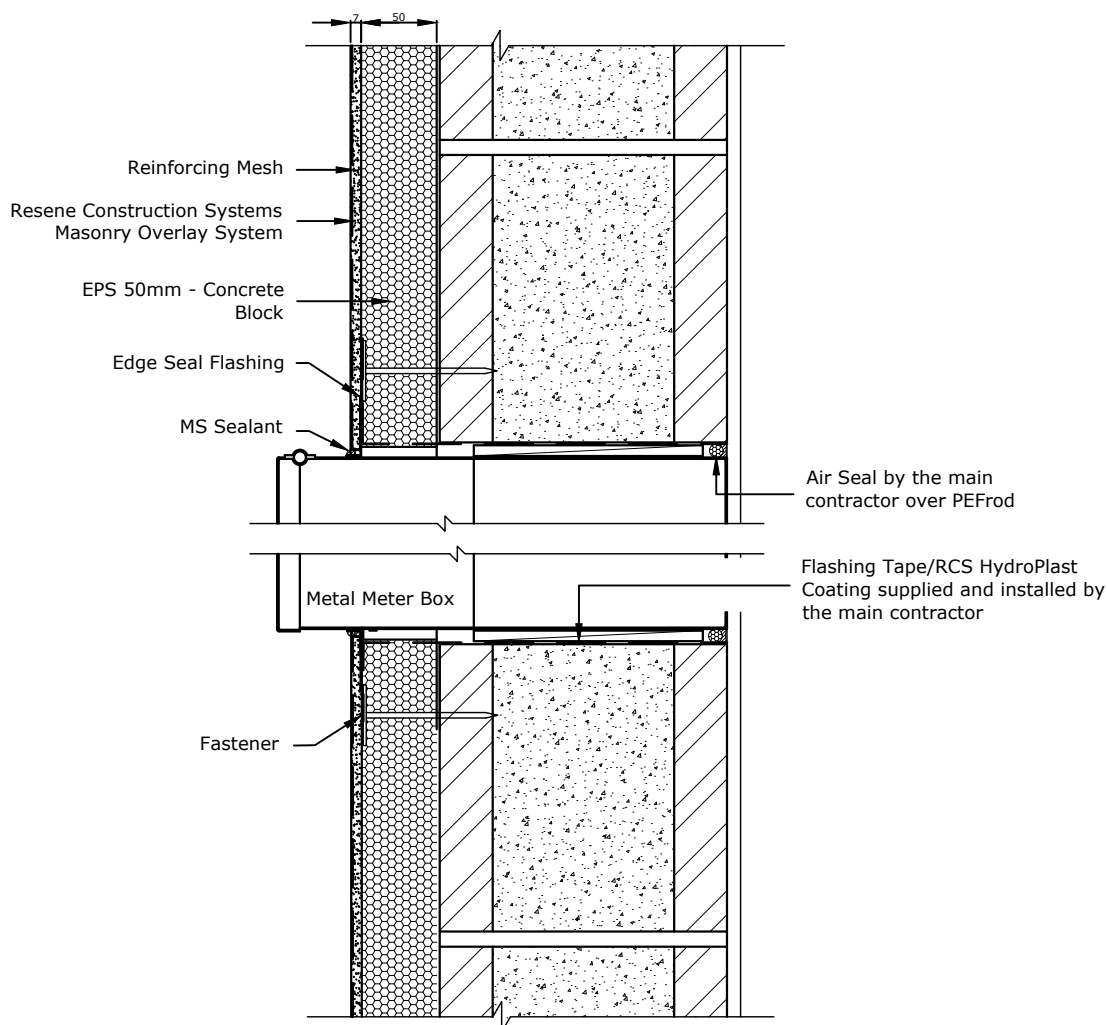

The responsibility for the penetration is the responsibility of the main contractor, where possible and practical use a flange.

TradeSpec™ and RenderSpec™ are Registered Trademarks, both Documents are available on the Resene Construction Systems

Resene 
Construction Systems

CONFIDENTIALITY: No part of this publication may be reproduced or transmitted other than the intended use by Resene Construction Systems without written consent from the author.

System
Masonry Overlay System


Substrate
EPS 50mm - Concrete Block

Drawing Name
Meter Box Penetration

Scale
1 : 5 @ A4

Date
15 February 2024

Sheet
61.12.00

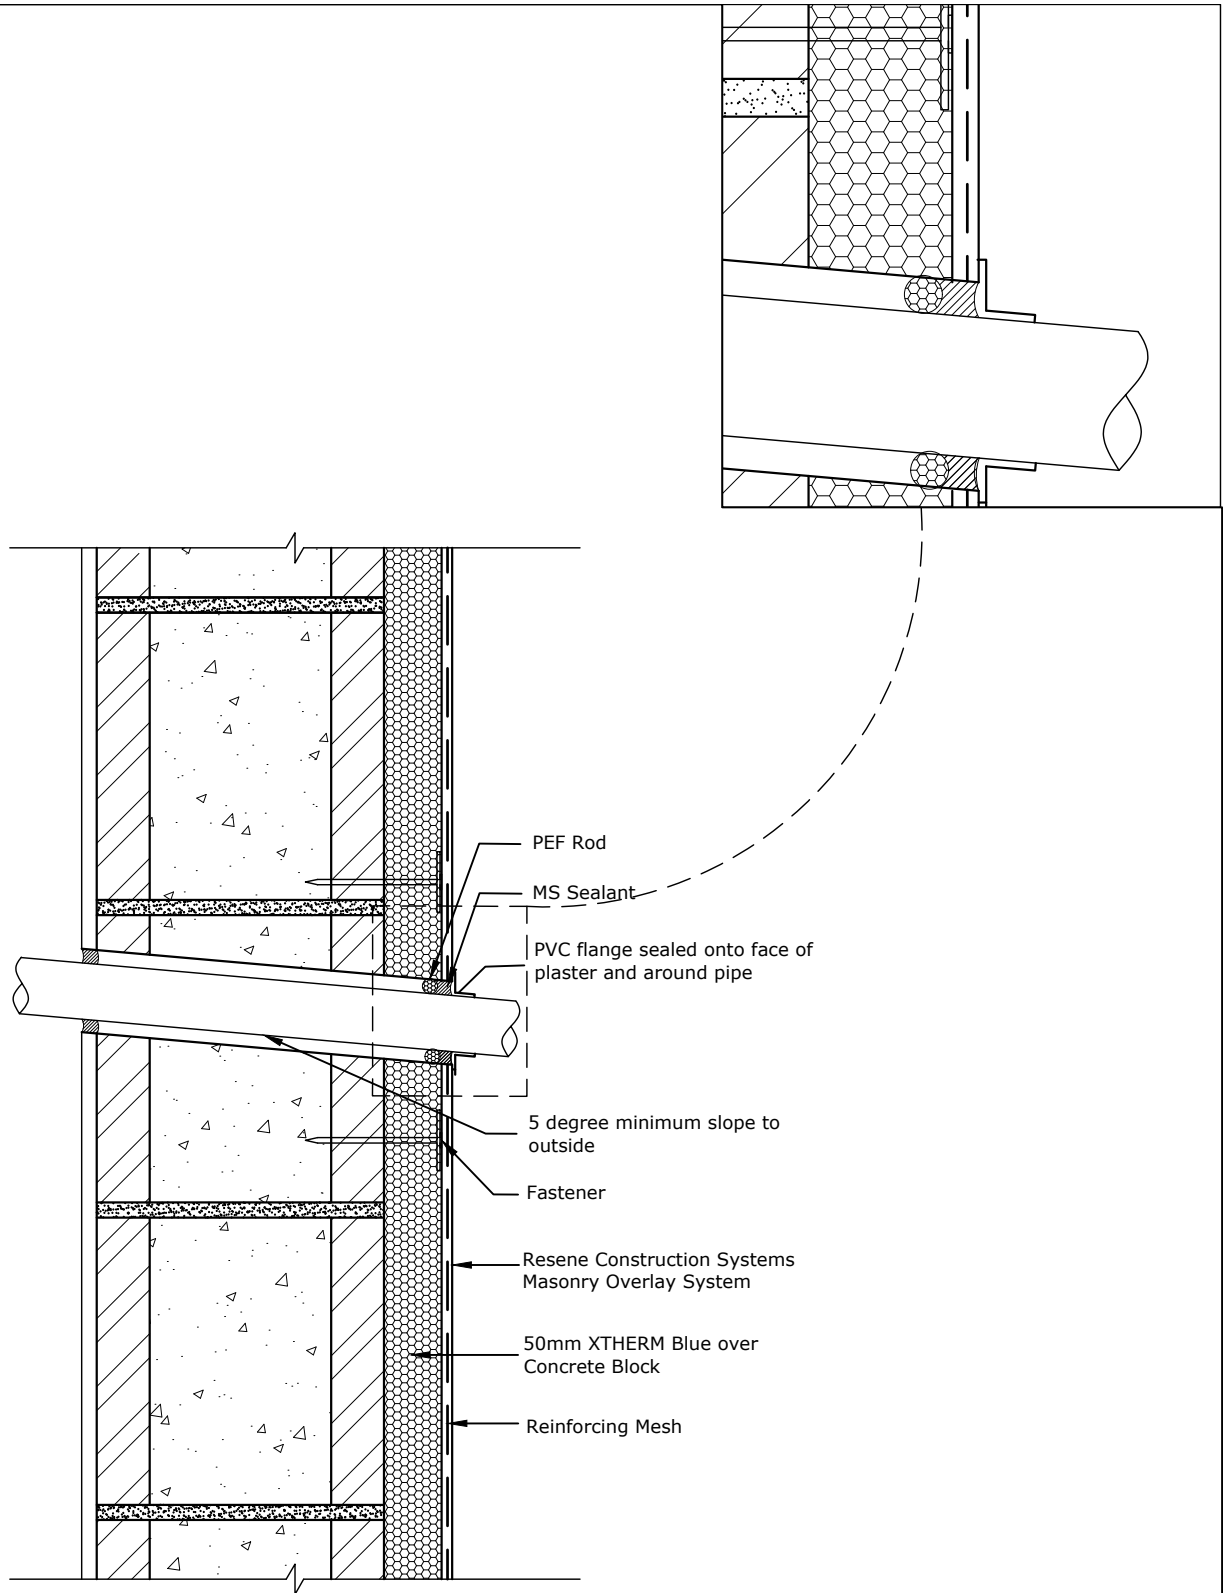

TradeSpec™ and RenderSpec™ are Registered Trademarks, both Documents are available on the Resene Construction Systems

Resene 
Construction Systems

CONFIDENTIALITY: No part of this publication may be reproduced or transmitted other than the intended use by Resene Construction Systems without written consent from the author.

System
Masonry Overlay System

Substrate
50mm XTHERM Blue over Concrete block

Drawing Name
Pipe Penetration

Scale
1 : 5 @ A4

Date
22 June 2023

Sheet
61.12.20