

Sheet List Table	
Sheet Number	Sheet Title
62.02.00	Foundation
62.03.00	External Corner
62.04.00	Internal Corner
62.05.00	Window Sill
62.06.00	Window Jamb
62.07.00	Window Head
62.08.00	Soffit
62.08.10	Raking Soffit
62.09.00	Roof Apron
62.10.00	Vertical Control Joint - Option 1
62.10.01	Vertical Control Joint - Option 2
62.12.00	Meter Box Penetration

TradeSpec™ and RenderSpec™ are Registered Trademarks, both Documents are available on the Resene Construction Systems



CONFIDENTIALITY: No part of this publication may be reproduced or transmitted other than the intended use by Resene Construction Systems without written consent from the author.

System
Masonry Overlay System


Substrate
EPS 60mm - Concrete Block

Drawing Name
Drawing Register

Scale
1 : 2 @ A4

Date
1 November 2017

Sheet
62.00.00

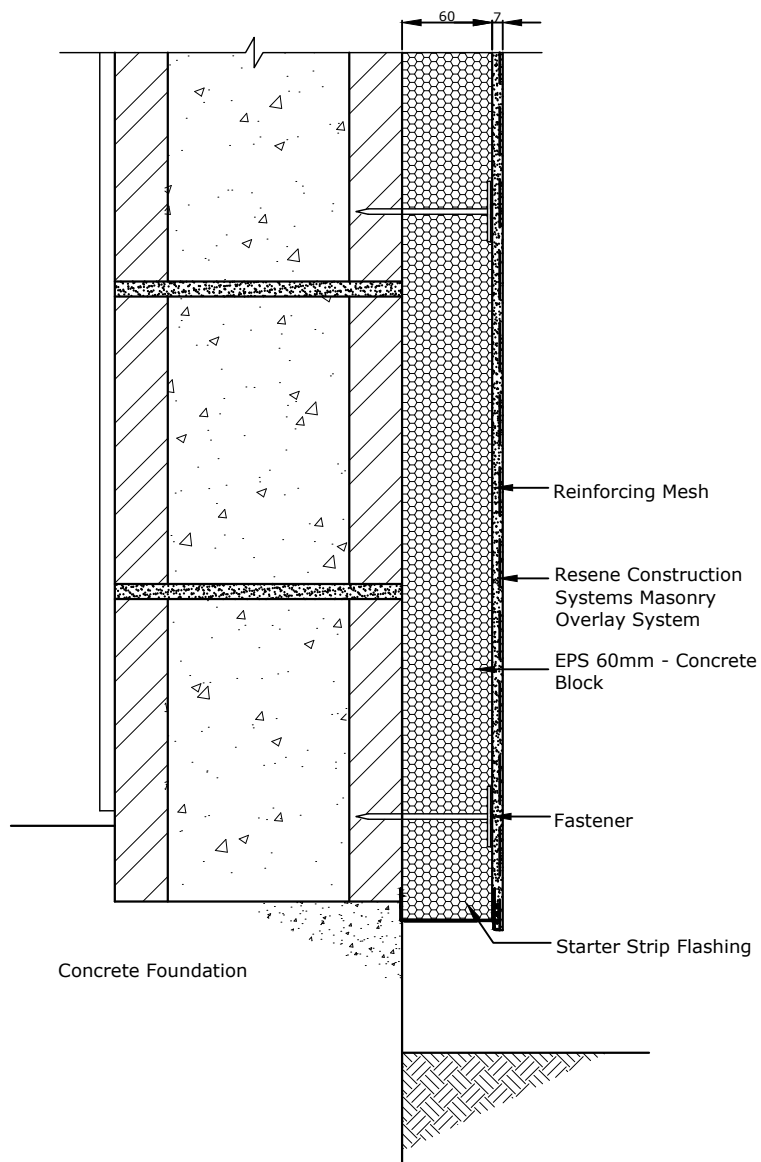

Refer TradeSpec™ Document 1.2 for information on Ground Clearances

50mm rebate into the foundation for concrete block.

TradeSpec™ and RenderSpec™ are Registered Trademarks, both Documents are available on the Resene Construction Systems website

Resene 
Construction Systems

CONFIDENTIALITY: No part of this publication may be reproduced or transmitted other than the intended use by Resene Construction Systems without written consent from the author.

System
Masonry Overlay System


Substrate
EPS 60mm - Concrete Block

Drawing Name
Foundation

Scale
1 : 2 @ A4

Date
1 November 2017

Sheet
62.02.00

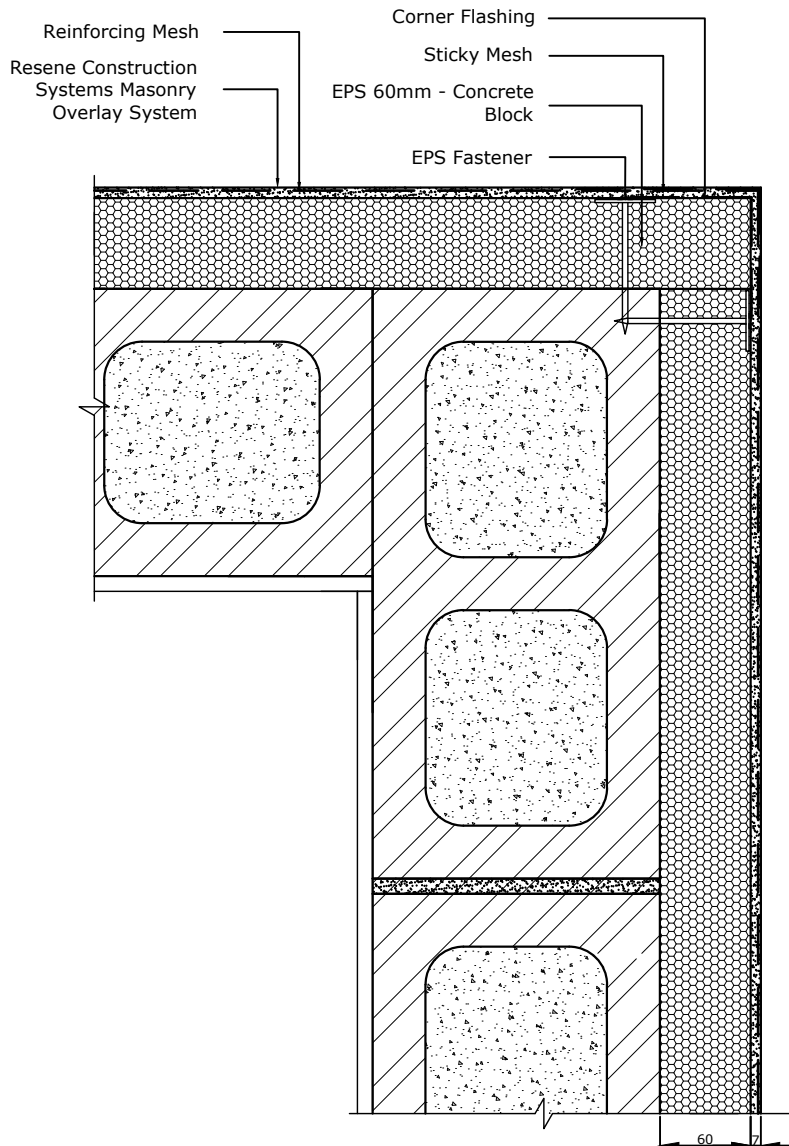

TradeSpec™ and RenderSpec™ are Registered Trademarks, both Documents are available on the Resene Construction Systems website

Resene 
Construction Systems

CONFIDENTIALITY: No part of this publication may be reproduced or transmitted other than the intended use by Resene Construction Systems without written consent from the author.

System
Masonry Overlay System


Substrate
EPS 60mm - Concrete Block

Drawing Name
External Corner

Scale
1 : 2 @ A4

Date
1 November 2017

Sheet
62.03.00

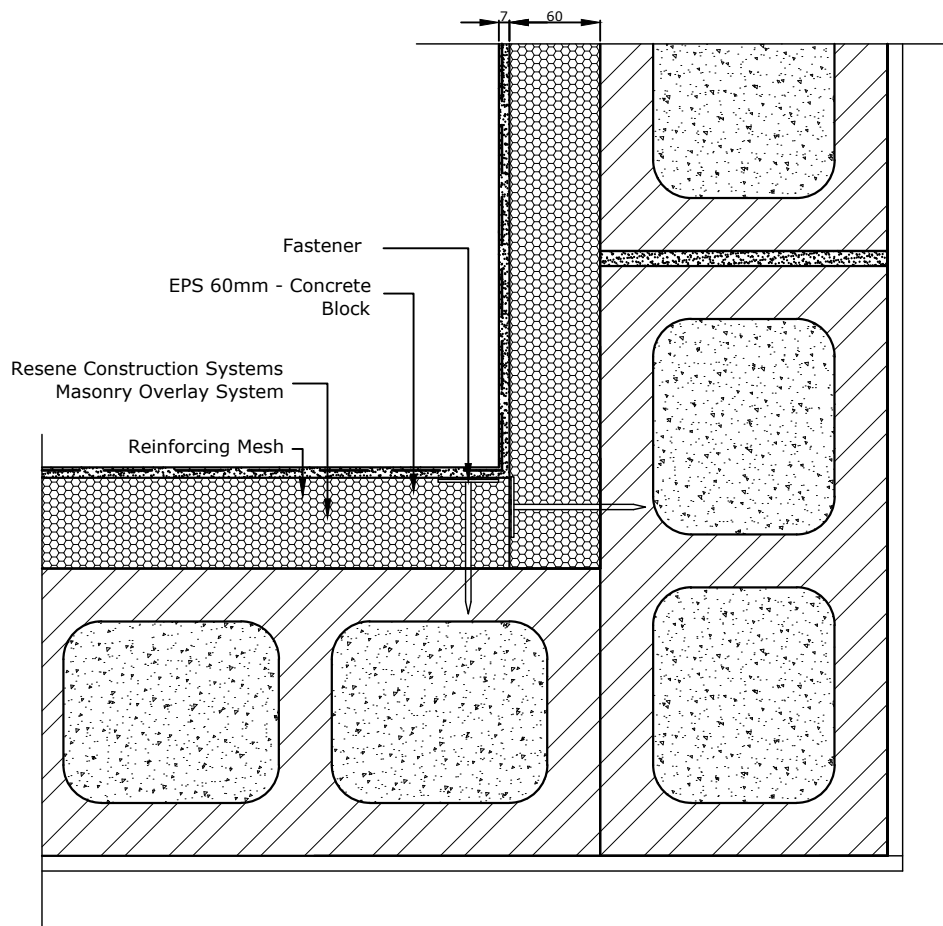

TradeSpec™ and RenderSpec™ are Registered Trademarks, both Documents are available on the Resene Construction Systems website

Resene 
Construction Systems

CONFIDENTIALITY: No part of this publication may be reproduced or transmitted other than the intended use by Resene Construction Systems without written consent from the author.

System
Masonry Overlay System


Substrate
EPS 60mm - Concrete Block

Drawing Name
Internal Corner


Scale
1 : 5 @ A4

Date
1 November 2017

Sheet
62.04.00

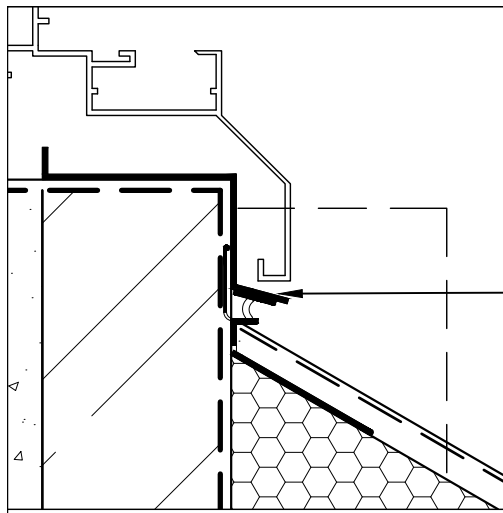

5mm Gap

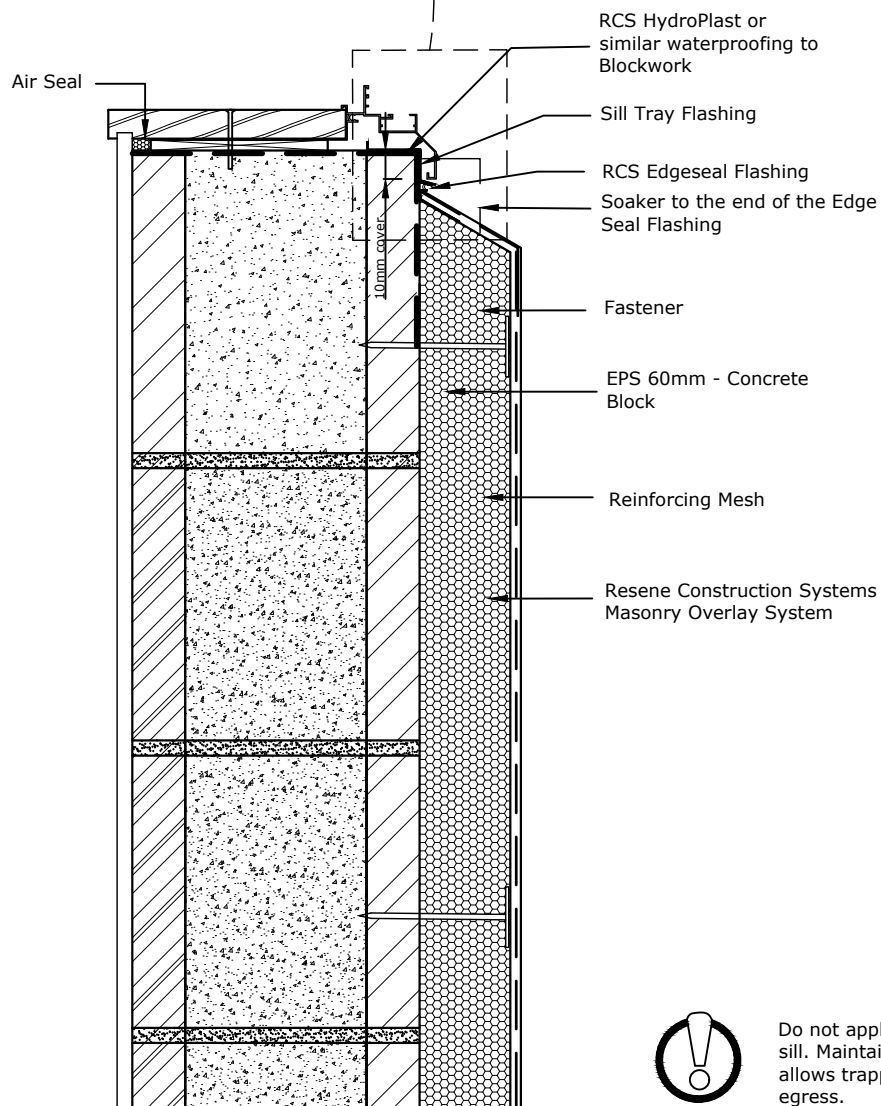

Do not apply Sealant to sill. Maintain a gap which allows trapped water to egress.

TradeSpec™ and RenderSpec™ are Registered Trademarks, both Documents are available on the Resene Construction Systems

Resene 
Construction Systems

CONFIDENTIALITY: No part of this publication may be reproduced or transmitted other than the intended use by Resene Construction Systems without written consent from the author.

System
Masonry Overlay System


Substrate
EPS 60mm - Concrete Block

Drawing Name
Window Sill

Scale
1 : 5 @ A4

Date
1 November 2017

Sheet
62.05.00

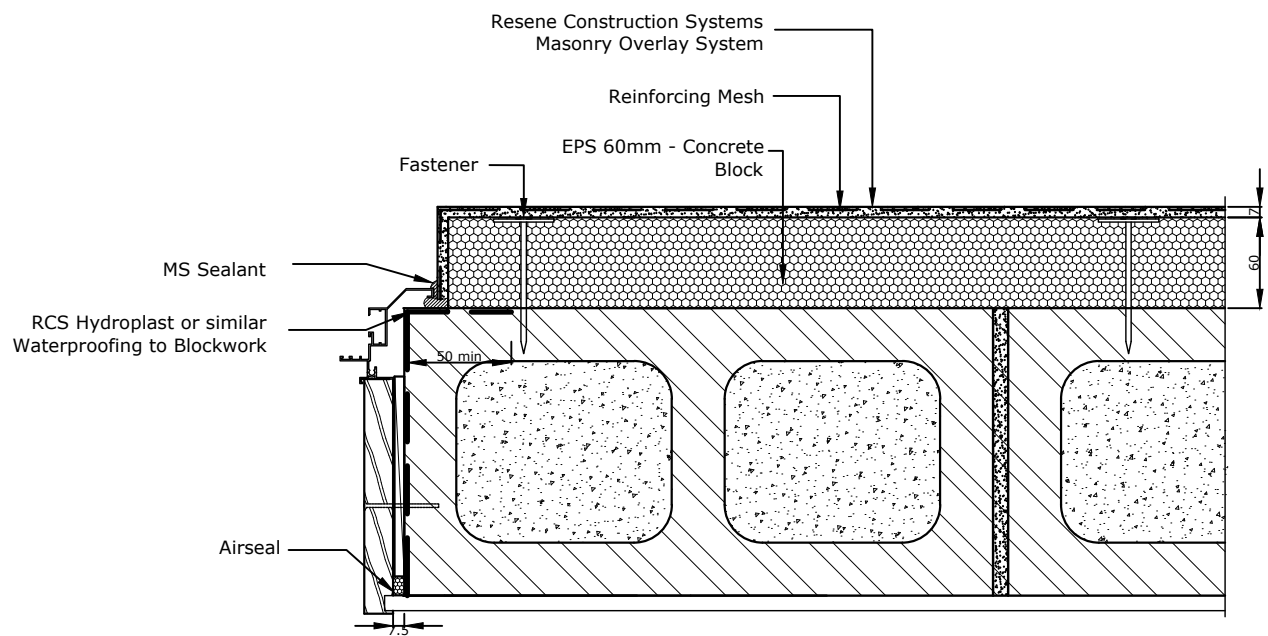

TradeSpec™ and RenderSpec™ are Registered Trademarks, both Documents are available on the Resene Construction Systems

Resene 
Construction Systems

CONFIDENTIALITY: No part of this publication may be reproduced or transmitted other than the intended use by Resene Construction Systems without written consent from the author.

System
Masonry Overlay System


Substrate
EPS 60mm - Concrete Block

Drawing Name
Window Jamb

Scale
1 : 5 @ A4

Date
1 November 2017

Sheet
62.06.00

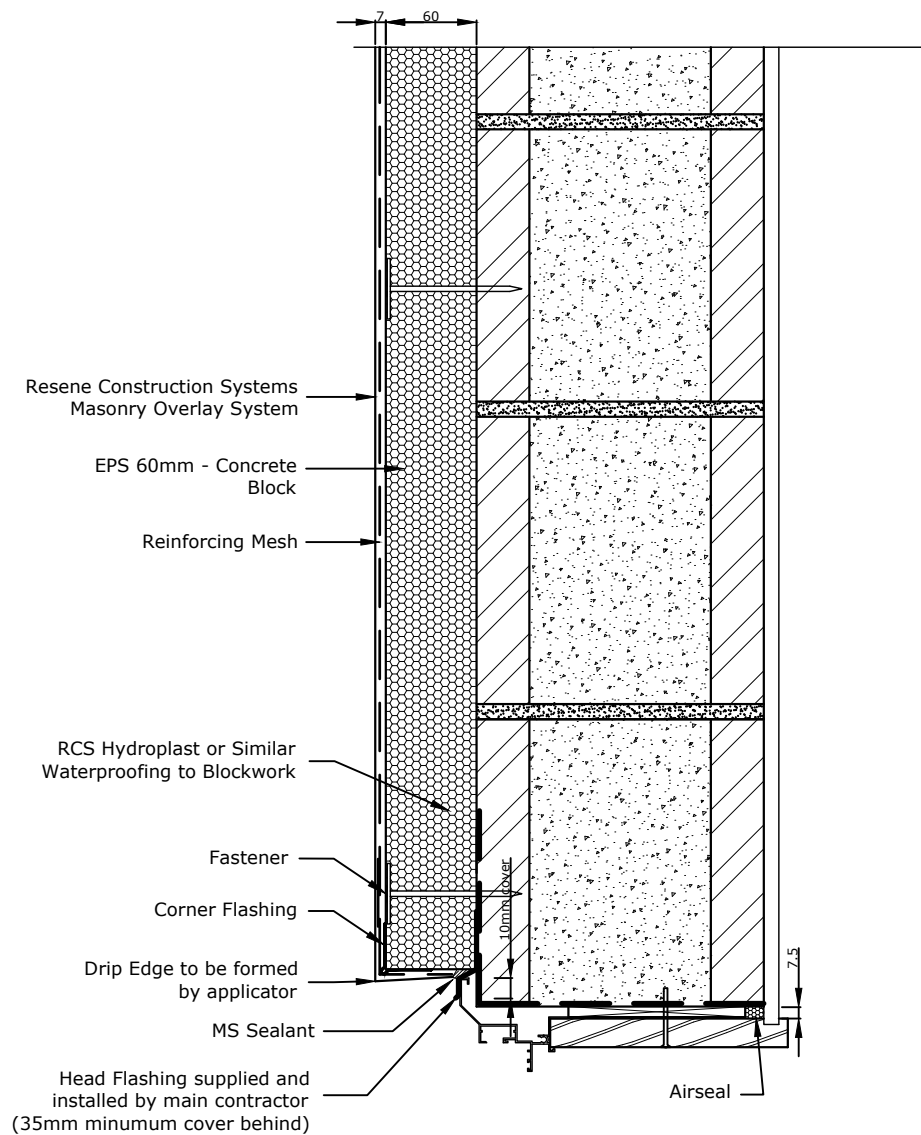

Head Flashing to have a minimum 15° fall

The Head Flashing must be installed so that it extends 10mm either side of the jamb extrusion.

TradeSpec™ and RenderSpec™ are Registered Trademarks, both Documents are available on the Resene Construction Systems

Resene 
Construction Systems

CONFIDENTIALITY: No part of this publication may be reproduced or transmitted other than the intended use by Resene Construction Systems without written consent from the author.

System
Masonry Overlay System


Substrate
EPS 60mm - Concrete Block

Drawing Name
Window Head

Scale
1 : 5 @ A4

Date
1 November 2017

Sheet
62.07.00

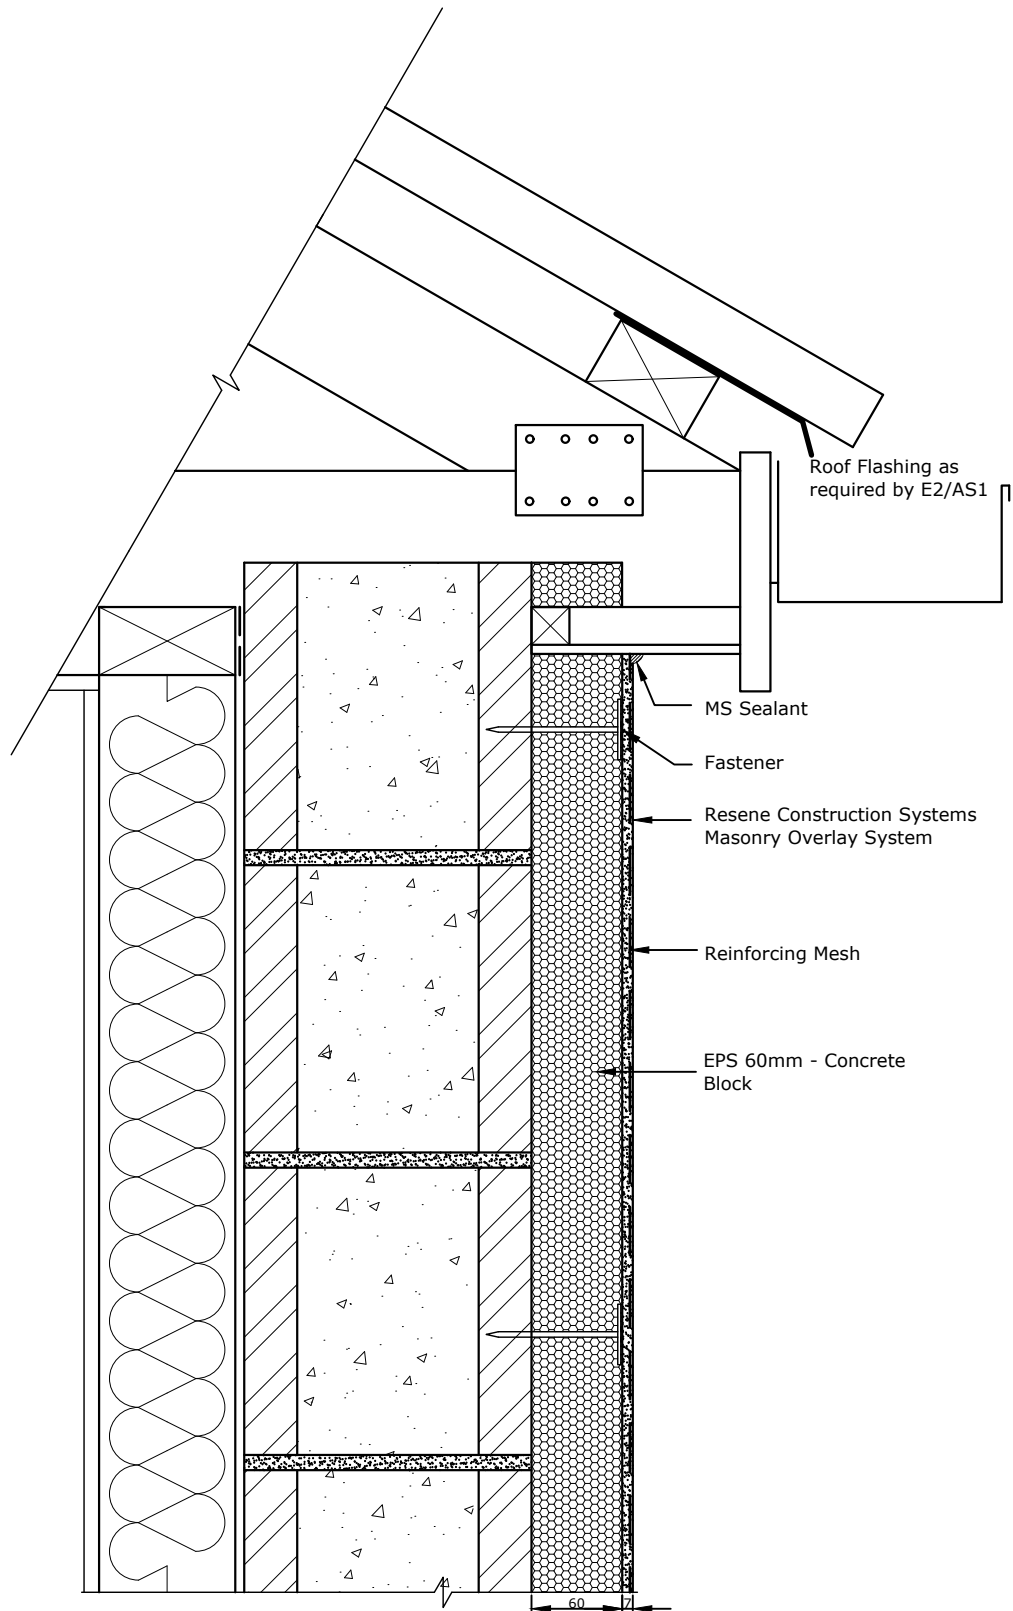

TradeSpec™ and RenderSpec™ are Registered Trademarks, both Documents are available on the Resene Construction Systems website

Resene 
Construction Systems

CONFIDENTIALITY: No part of this publication may be reproduced or transmitted other than the intended use by Resene Construction Systems without written consent from the author.

System
Masonry Overlay System


Substrate
EPS 60mm - Concrete Block

Drawing Name
Soffit

Scale
1 : 2 @ A4

Date
1 November 2017

Sheet
62.08.00

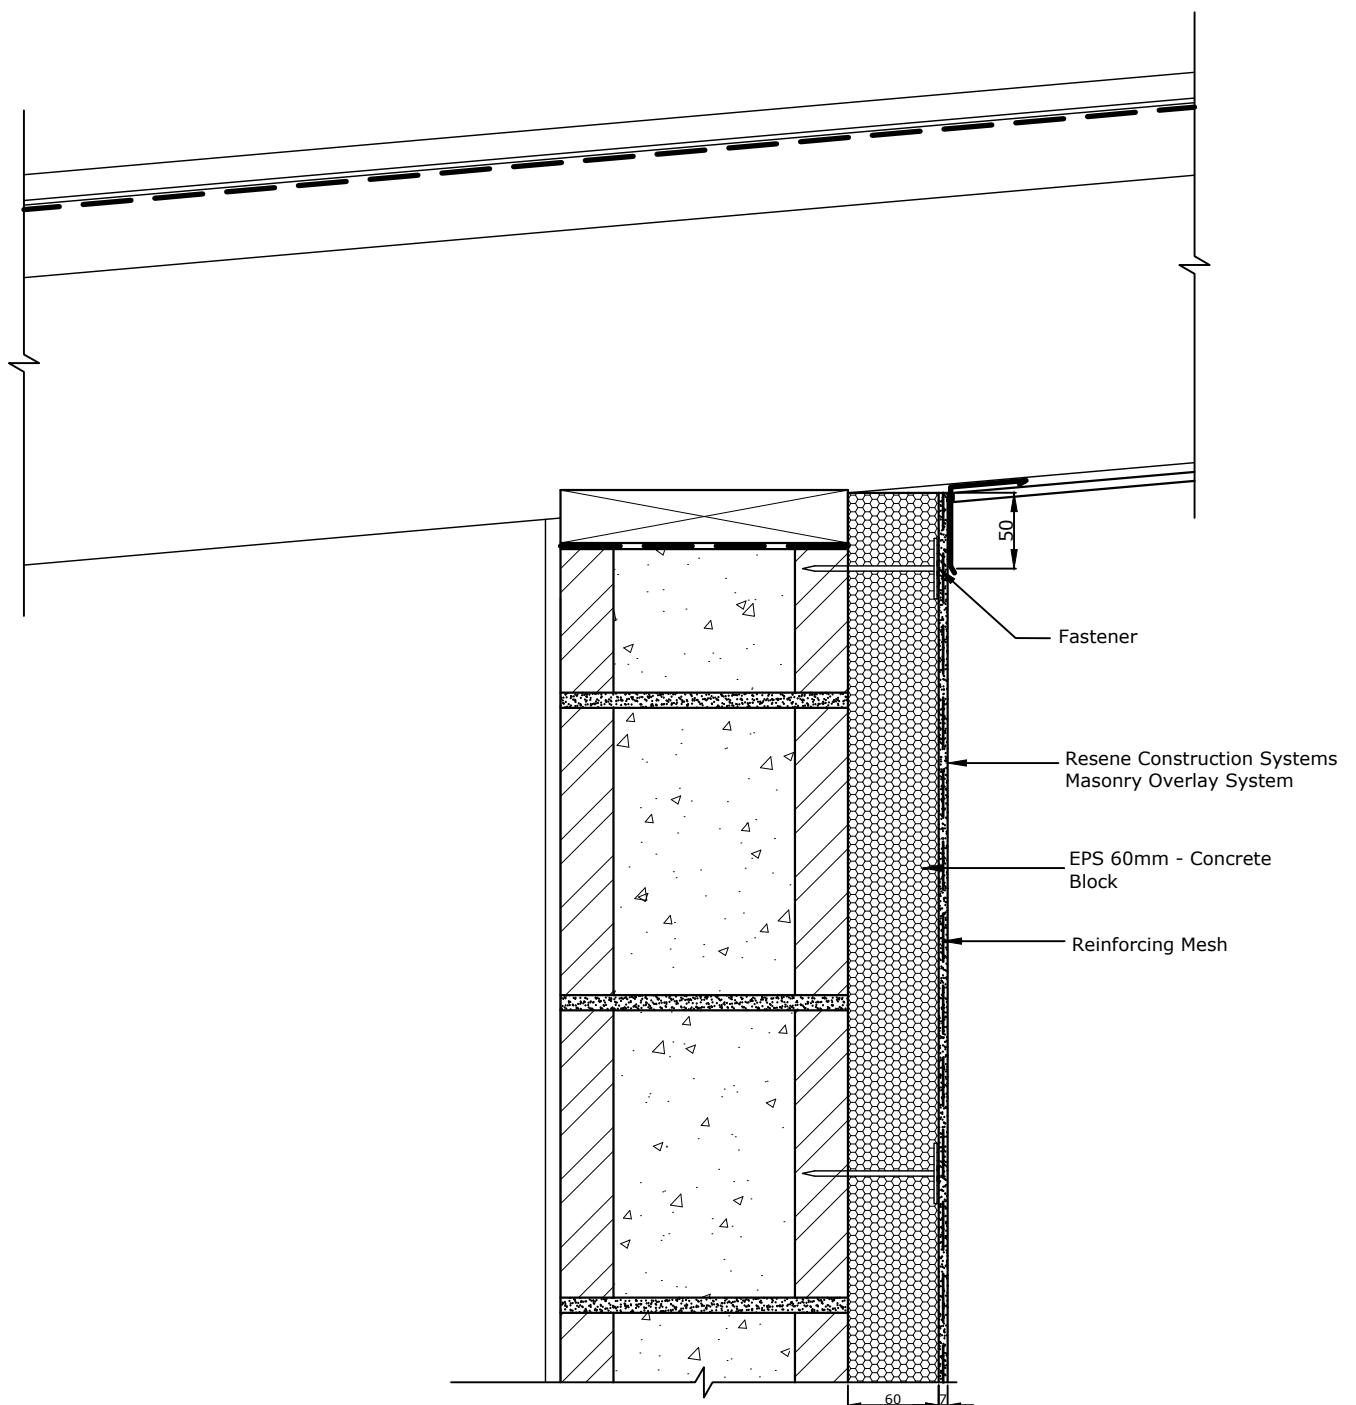

TradeSpec™ and RenderSpec™ are Registered Trademarks, both Documents are available on the Resene Construction Systems

Resene 
Construction Systems

CONFIDENTIALITY: No part of this publication may be reproduced or transmitted other than the intended use by Resene Construction Systems without written consent from the author.

System
Masonry Overlay System


Substrate
EPS 60mm - Concrete Block

Drawing Name
Raking Soffit

Scale
1 : 5 @ A4

Date
1 November 2017

Sheet
62.08.10

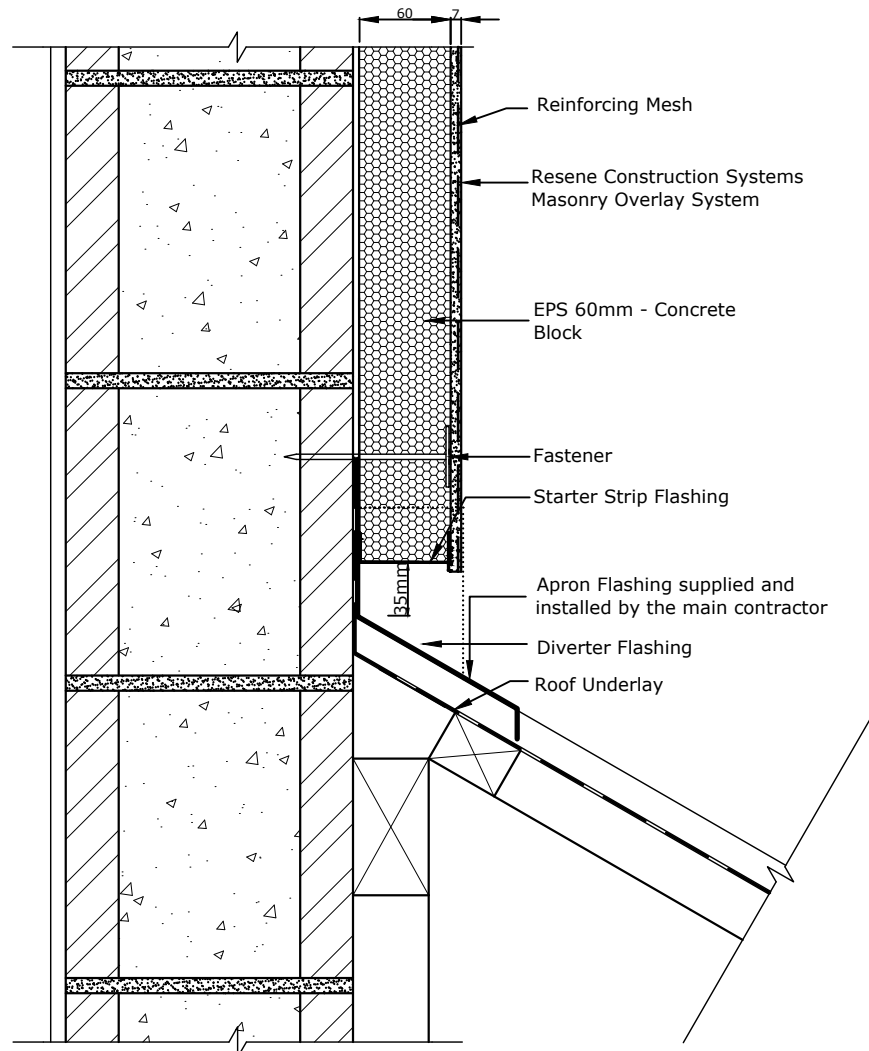

Refer TradeSpec™ Document 1.2 for information on Roof Clearances

TradeSpec™ and RenderSpec™ are Registered Trademarks, both Documents are available on the Resene Construction Systems

Resene 
Construction Systems

CONFIDENTIALITY: No part of this publication may be reproduced or transmitted other than the intended use by Resene Construction Systems without written consent from the author.

System
Masonry Overlay System


Substrate
EPS 60mm - Concrete Block

Drawing Name
Roof Apron

Scale
1 : 2 @ A4

Date
1 November 2017

Sheet
62.09.00

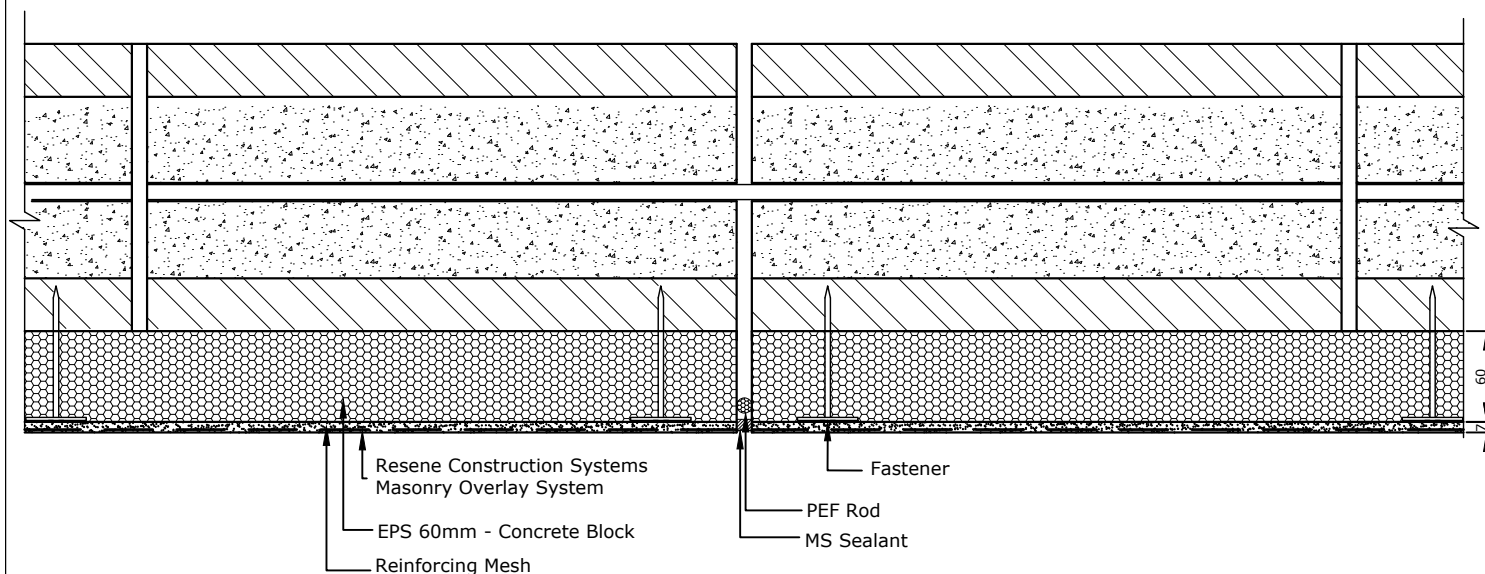

TradeSpec™ and RenderSpec™ are Registered Trademarks, both Documents are available on the Resene Construction Systems website

Resene 
Construction Systems

CONFIDENTIALITY: No part of this publication may be reproduced or transmitted other than the intended use by Resene Construction Systems without written consent from the author.

System
Masonry Overlay System


Substrate
EPS 60mm - Concrete Block

Drawing Name
Vertical Control Joint - Option 1

Scale
1 : 2 @ A4

Date
1 November 2017

Sheet
62.10.00

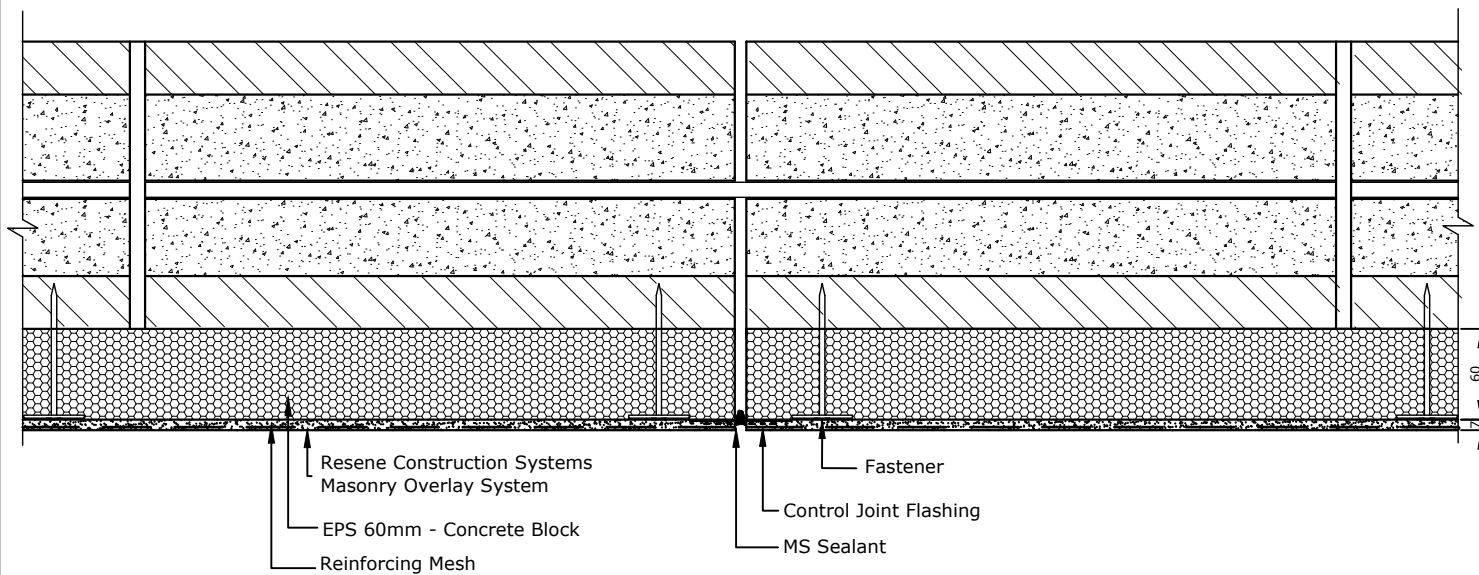

TradeSpec™ and RenderSpec™ are Registered Trademarks, both Documents are available on the Resene Construction Systems

Resene 
Construction Systems

CONFIDENTIALITY: No part of this publication may be reproduced or transmitted other than the intended use by Resene Construction Systems without written consent from the author.

System
Masonry Overlay System


Substrate
EPS 60mm - Concrete Block

Drawing Name
Vertical Control Joint - Option 2

Scale
1 : 2 @ A4

Date
1 November 2017

Sheet
62.10.01

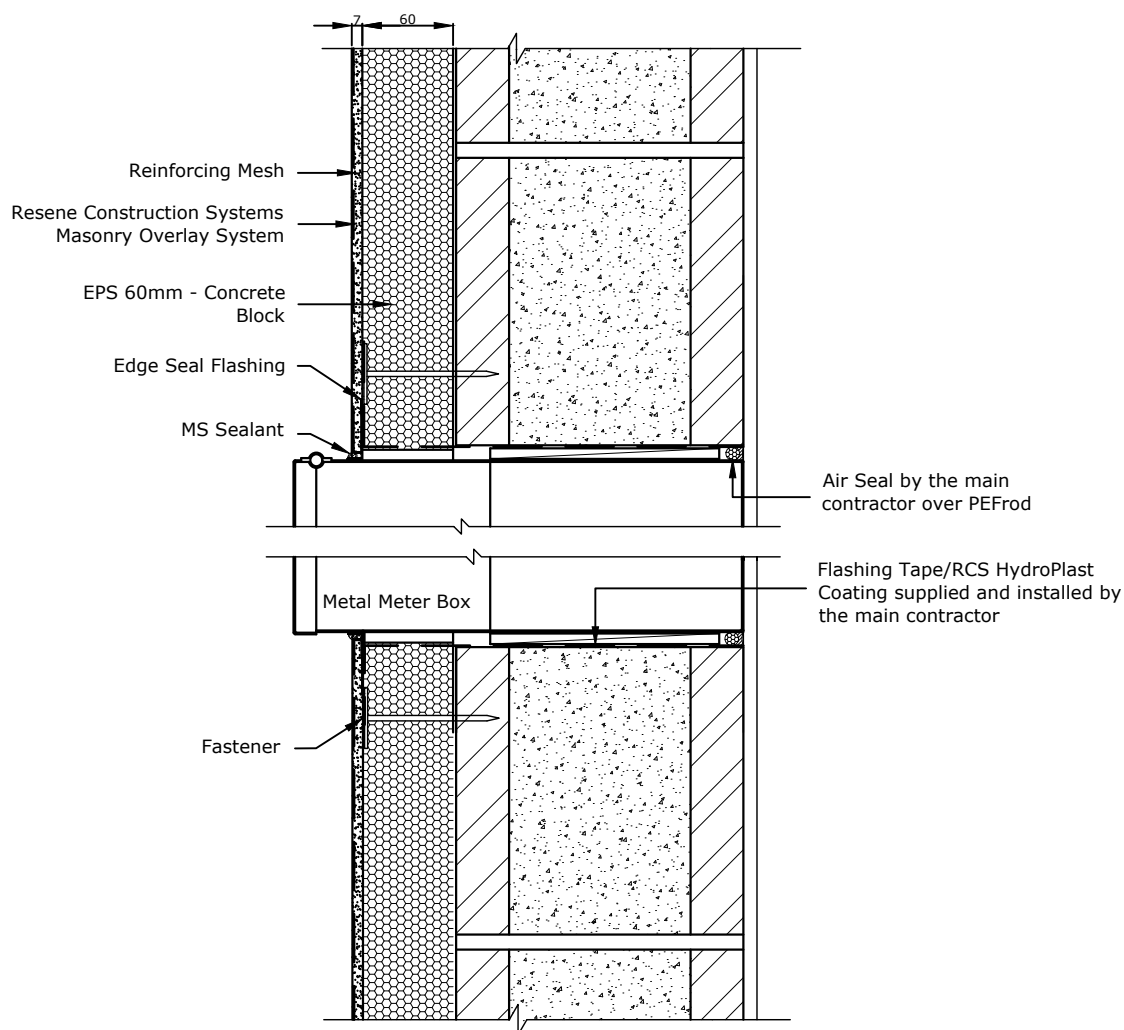

The responsibility for the penetration is the responsibility of the main contractor, where possible and practical use a flange.

TradeSpec™ and RenderSpec™ are Registered Trademarks, both Documents are available on the Resene Construction Systems website

Resene 
Construction Systems

CONFIDENTIALITY: No part of this publication may be reproduced or transmitted other than the intended use by Resene Construction Systems without written consent from the author.

System
Masonry Overlay System

Substrate
EPS 60mm - Concrete Block

Drawing Name
Meter Box Penetration

Scale
1 : 5 @ A4

Date
1 November 2017

Sheet
62.12.00