

Sheet List Table	
Sheet Number	Sheet Title
53.00.00	Drawing Register
53.02.00	Foundation
53.03.00	External Corner
53.04.00	Internal Corner
53.05.00	Window Sill
53.06.00	Window Jamb
53.07.00	Window Head
53.07.01	Window Head with Moulding
53.08.00	Soffit
53.09.00	Roof Apron
53.10.00	Vertical Joint - Option 1
53.10.01	Vertical Joint - Option 2
53.10.02	Vertical Joint - Option 3
53.13.00	Maintainable Parapet
53.13.10	Metal Parapet
53.14.00	Deck detail

TradeSpec™ and RenderSpec™ are Registered Trademarks, both Documents are available on the Resene Construction Systems



CONFIDENTIALITY: No part of this publication may be reproduced or transmitted other than the intended use by Resene Construction Systems without written consent from the author.

System
Precast Render System


Substrate
Precast Panel

Drawing Name
Drawing Register

Scale
1 : 2 @ A4

Date
1 November 2017

Sheet
53.00.00

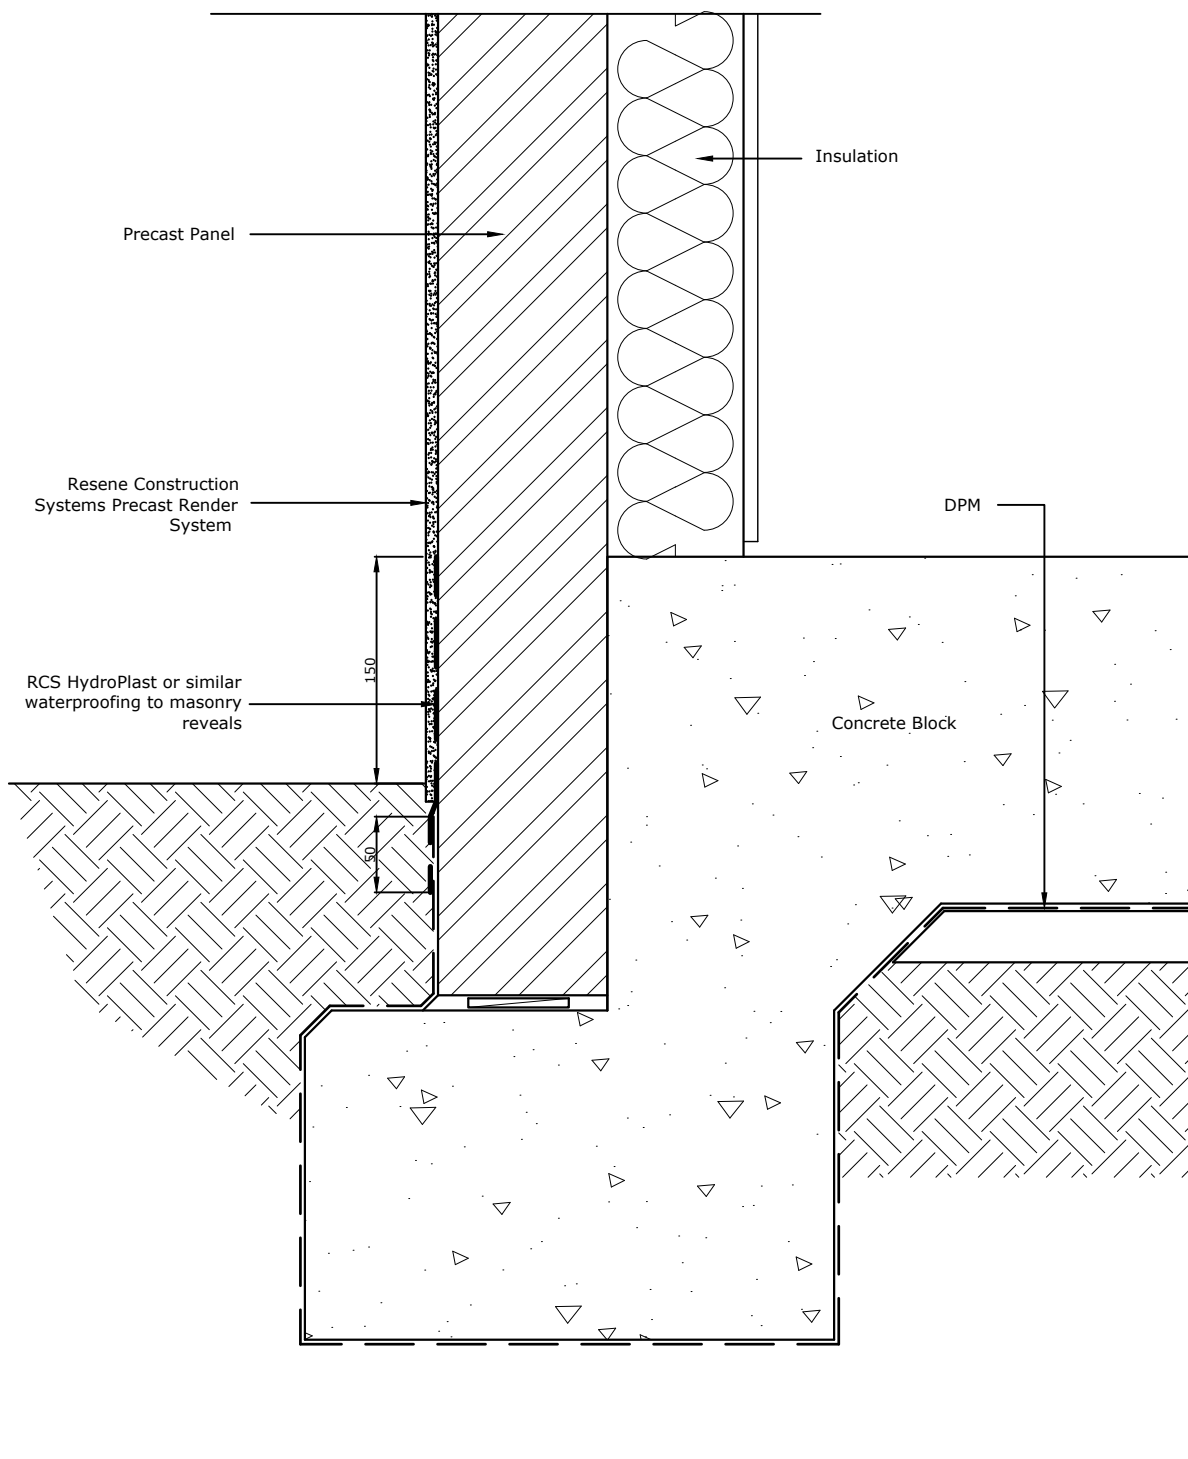

TradeSpec™ and RenderSpec™ are Registered Trademarks, both Documents are available on the Resene Construction Systems

Resene 
Construction Systems

CONFIDENTIALITY: No part of this publication may be reproduced or transmitted other than the intended use by Resene Construction Systems without written consent from the author.

System
 Precast Render System


Substrate
 Precast Panel

Drawing Name
 Foundation

Scale
 1 : 5 @ A4

Date
 1 November 2017

Sheet
 53.02.00

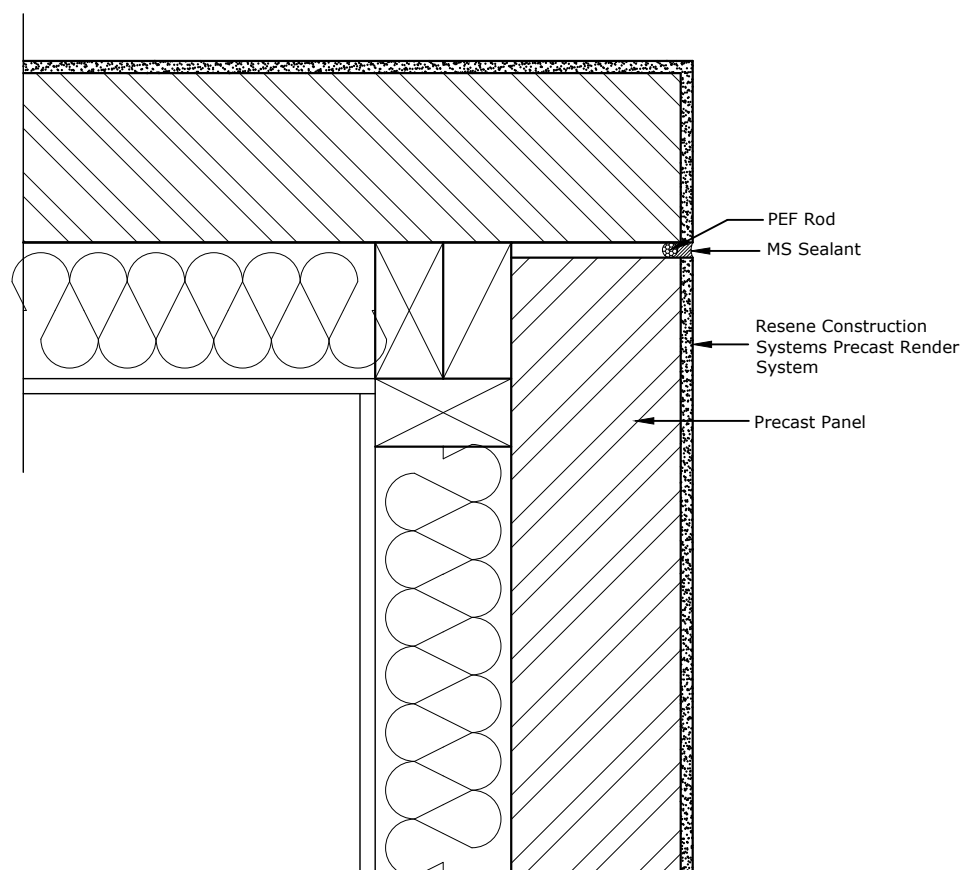

TradeSpec™ and RenderSpec™ are Registered Trademarks, both Documents are available on the Resene Construction Systems

Resene 
Construction Systems

CONFIDENTIALITY: No part of this publication may be reproduced or transmitted other than the intended use by Resene Construction Systems without written consent from the author.

System
Precast Render System


Substrate
Precast Panel

Drawing Name
External Corner

Scale
1 : 5 @ A4

Date
1 November 2017

Sheet
53.03.00

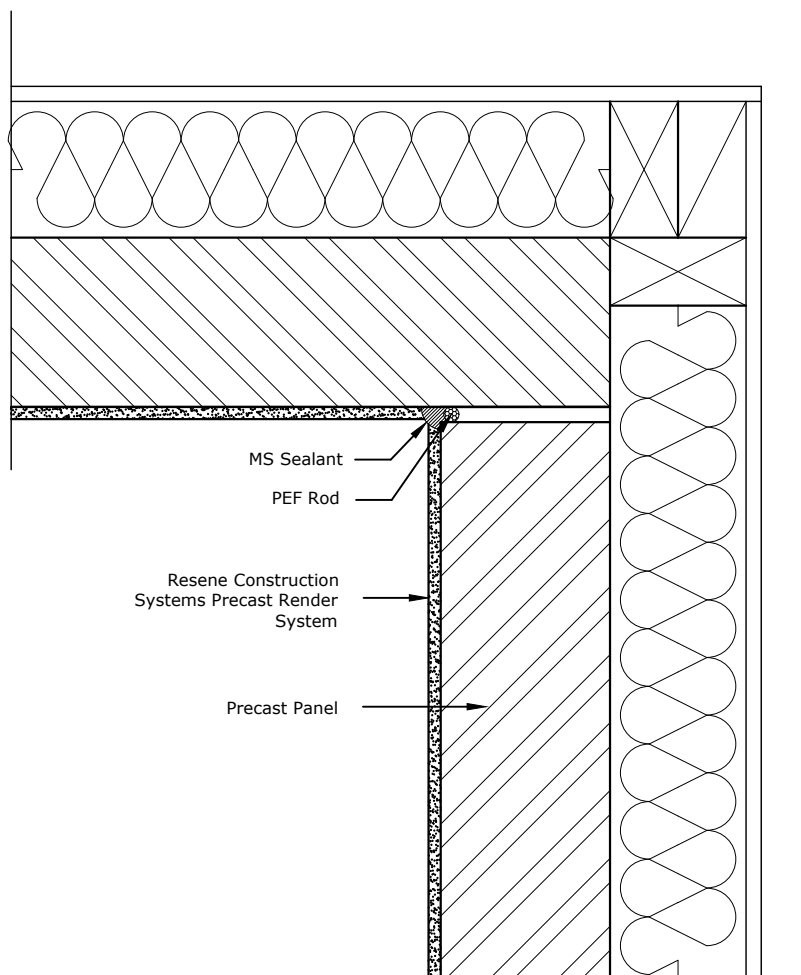

TradeSpec™ and RenderSpec™ are Registered Trademarks, both Documents are available on the Resene Construction Systems

Resene 
Construction Systems

CONFIDENTIALITY: No part of this publication may be reproduced or transmitted other than the intended use by Resene Construction Systems without written consent from the author.

System
Precast Render System



Substrate
Precast Panel

Drawing Name
Internal Corner

Scale
1 : 5 @ A4

Date
1 November 2017

Sheet
53.04.00

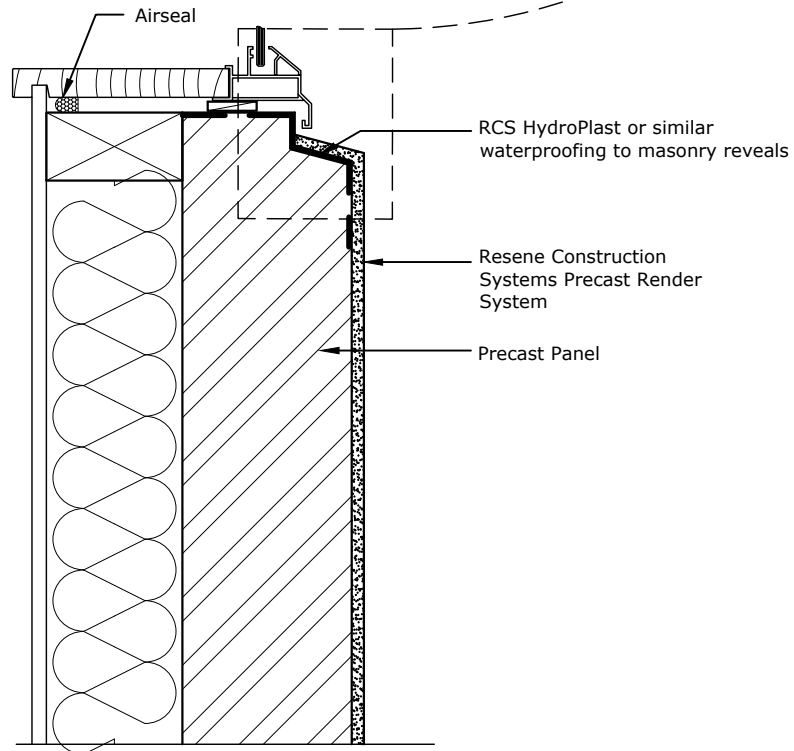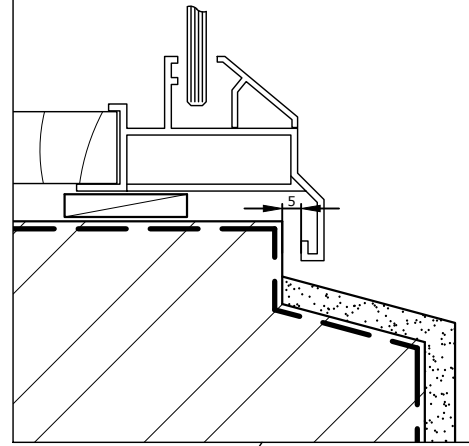

Do not apply MS Silaflex Sealant to sill. Maintain a gap which allows trapped water to egress.

TradeSpec™ and RenderSpec™ are Registered Trademarks, both Documents are available on the Resene Construction Systems

Resene 
Construction Systems

CONFIDENTIALITY: No part of this publication may be reproduced or transmitted other than the intended use by Resene Construction Systems without written consent from the author.

System
 Precast Render System


Substrate
 Precast Panel

Drawing Name
 Window Sill

Scale
 1 : 2 @ A4

Date
 1 November 2017

Sheet
 53.05.00

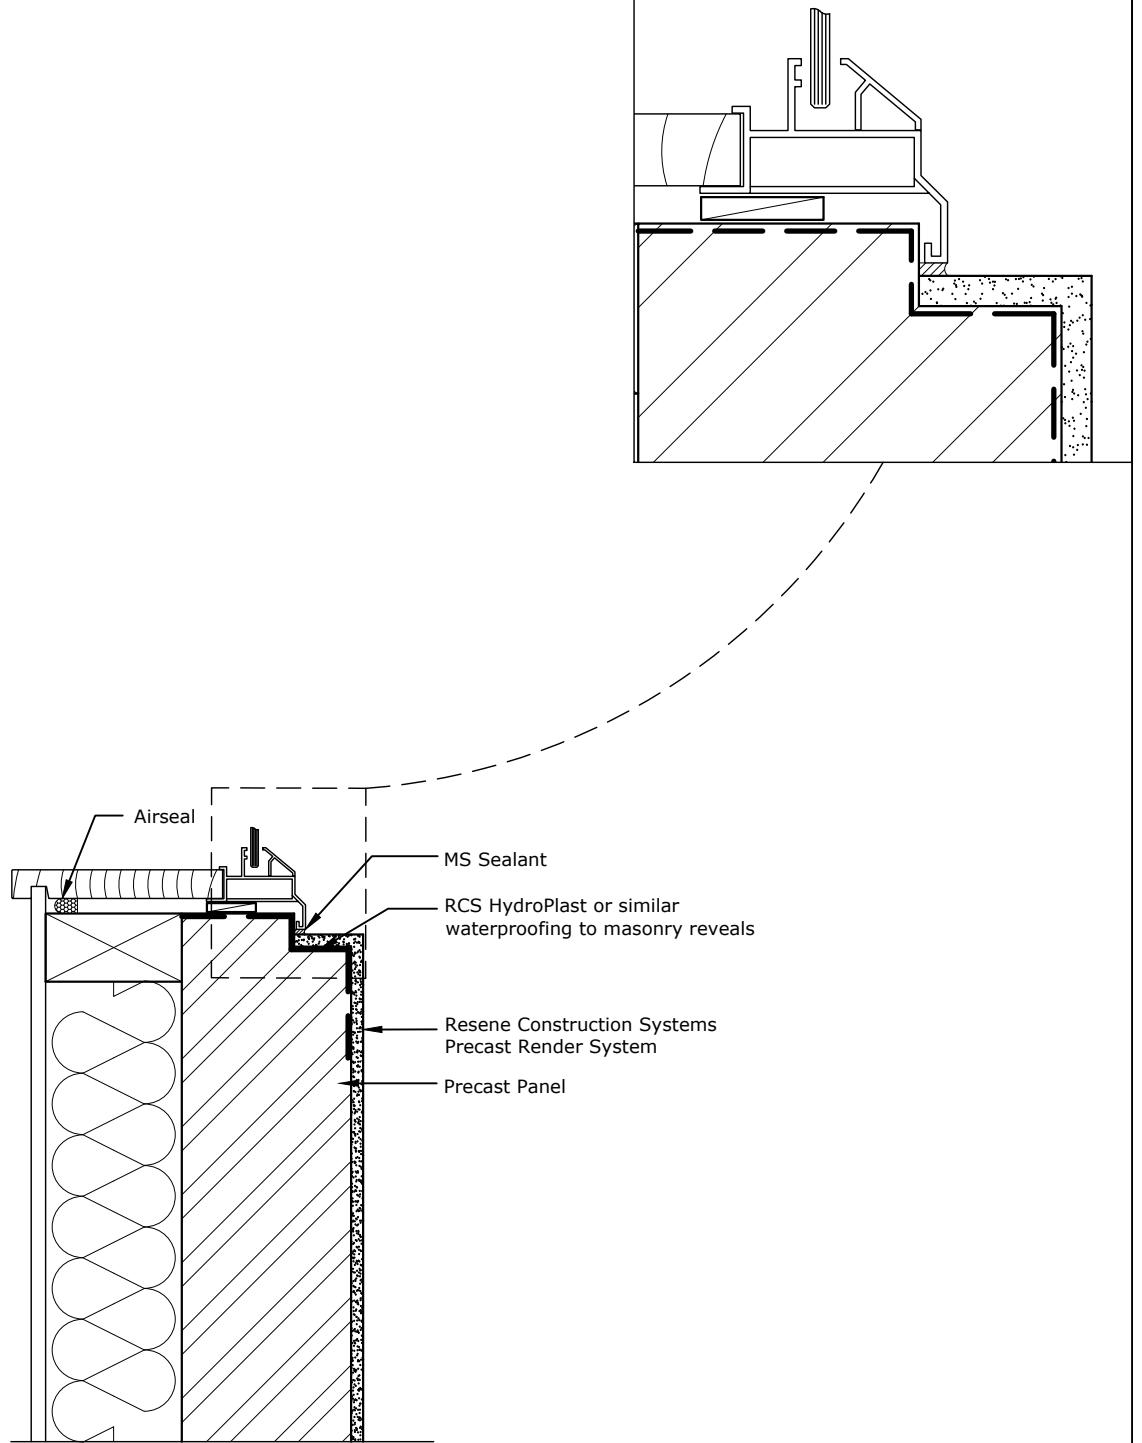

TradeSpec™ and RenderSpec™ are Registered Trademarks, both Documents are available on the Resene Construction Systems

Resene 
Construction Systems

CONFIDENTIALITY: No part of this publication may be reproduced or transmitted other than the intended use by Resene Construction Systems without written consent from the author.

System
 Precast Render System


Substrate
 Precast Panel

Drawing Name
 Window Jamb

Scale
 1 : 2 @ A4

Date
 1 November 2017

Sheet
 53.06.00

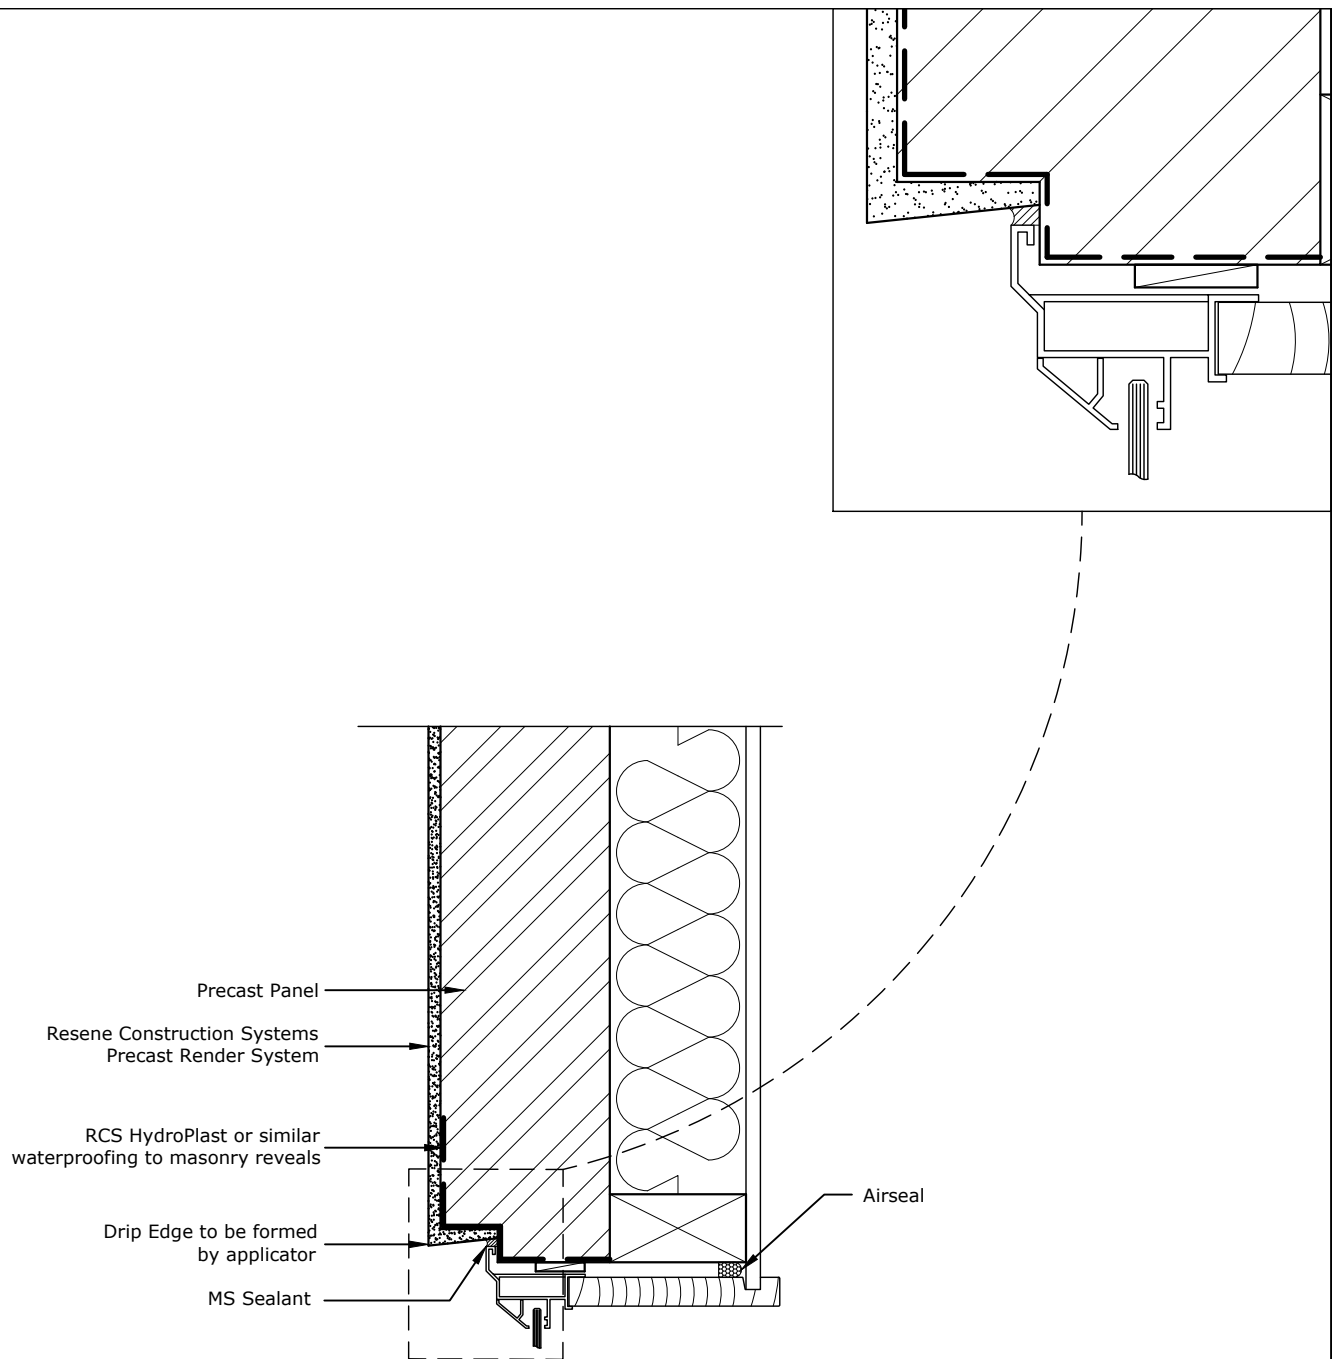

TradeSpec™ and RenderSpec™ are Registered Trademarks, both Documents are available on the Resene Construction Systems

Resene 
Construction Systems

CONFIDENTIALITY: No part of this publication may be reproduced or transmitted other than the intended use by Resene Construction Systems without written consent from the author.

System
Precast Render System


Substrate
Precast Panel

Drawing Name
Window Head

Scale
1 : 2 @ A4

Date
1 November 2017

Sheet
53.07.00

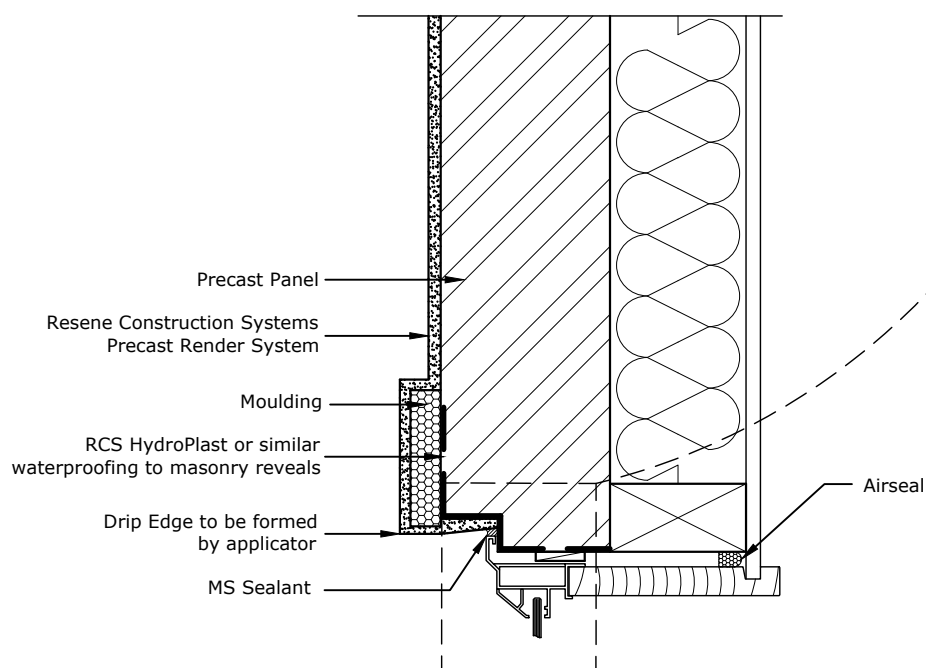

TradeSpec™ and RenderSpec™ are Registered Trademarks, both Documents are available on the Resene Construction Systems

Resene 
Construction Systems

CONFIDENTIALITY: No part of this publication may be reproduced or transmitted other than the intended use by Resene Construction Systems without written consent from the author.

System
Precast Render System


Substrate
Precast Panel

Drawing Name
Window Head with Moulding

Scale
1 : 2 @ A4

Date
1 November 2017

Sheet
53.07.01

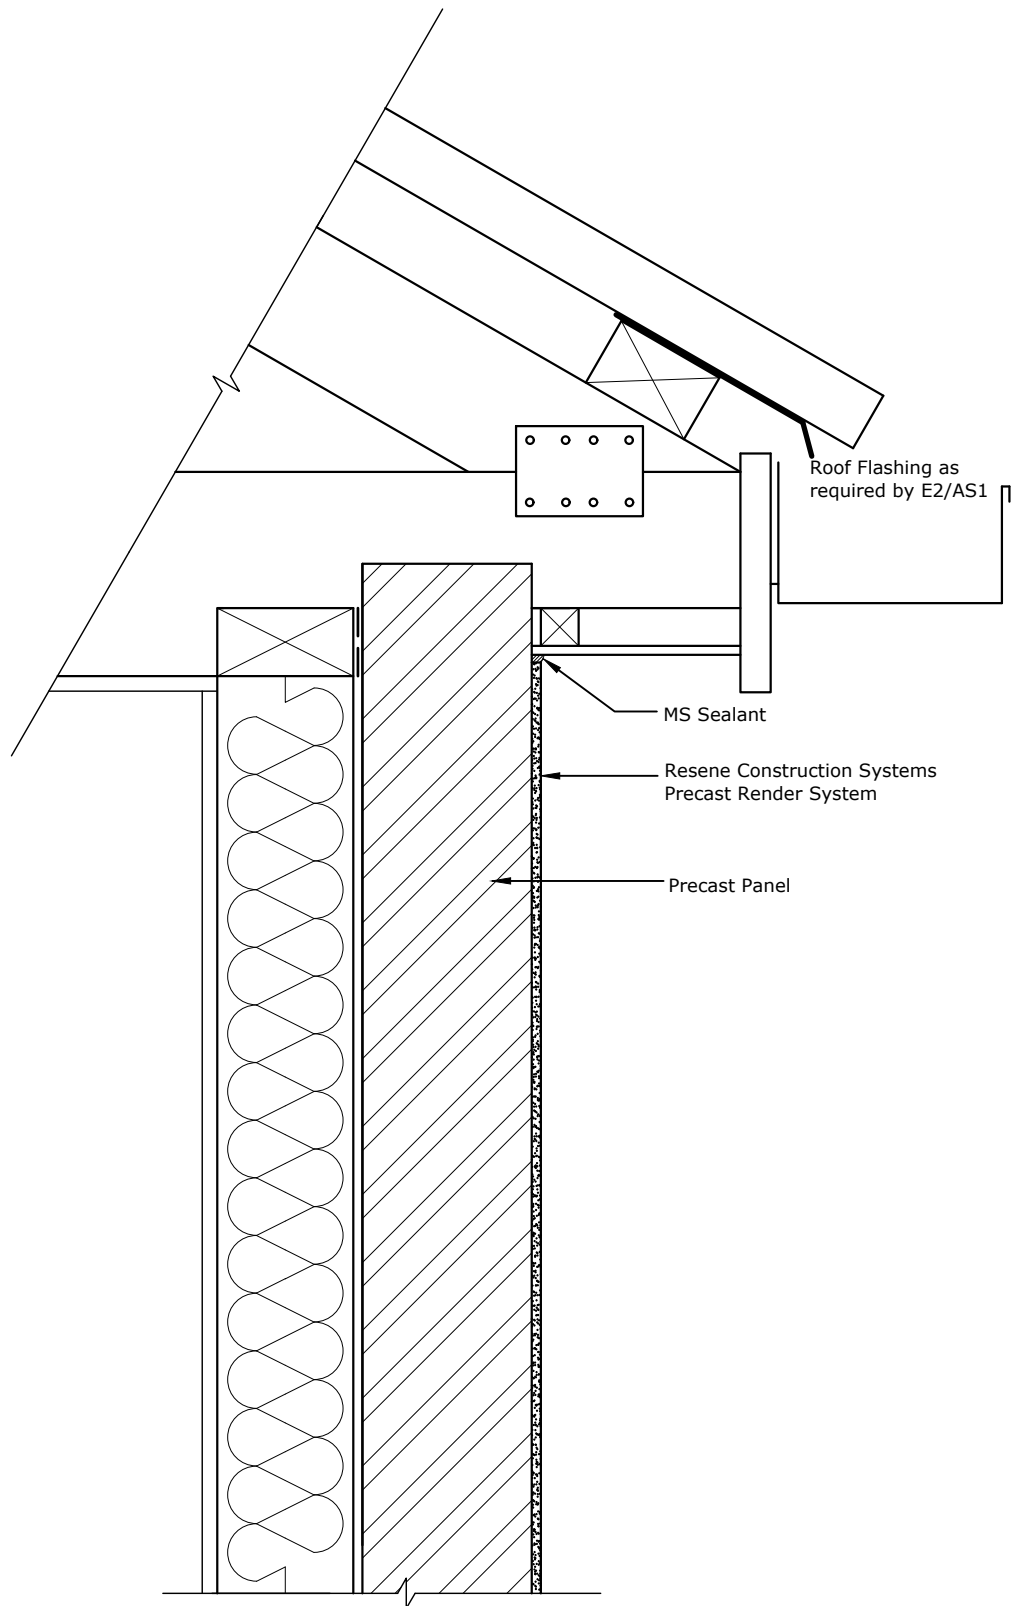

TradeSpec™ and RenderSpec™ are Registered Trademarks, both Documents are available on the Resene Construction Systems

Resene 
Construction Systems

CONFIDENTIALITY: No part of this publication may be reproduced or transmitted other than the intended use by Resene Construction Systems without written consent from the author.

System
 Precast Render System


Substrate
 Precast Panel

Drawing Name
 Soffit

Scale
 1 : 5 @ A4

Date
 1 November 2017

Sheet
 53.08.00

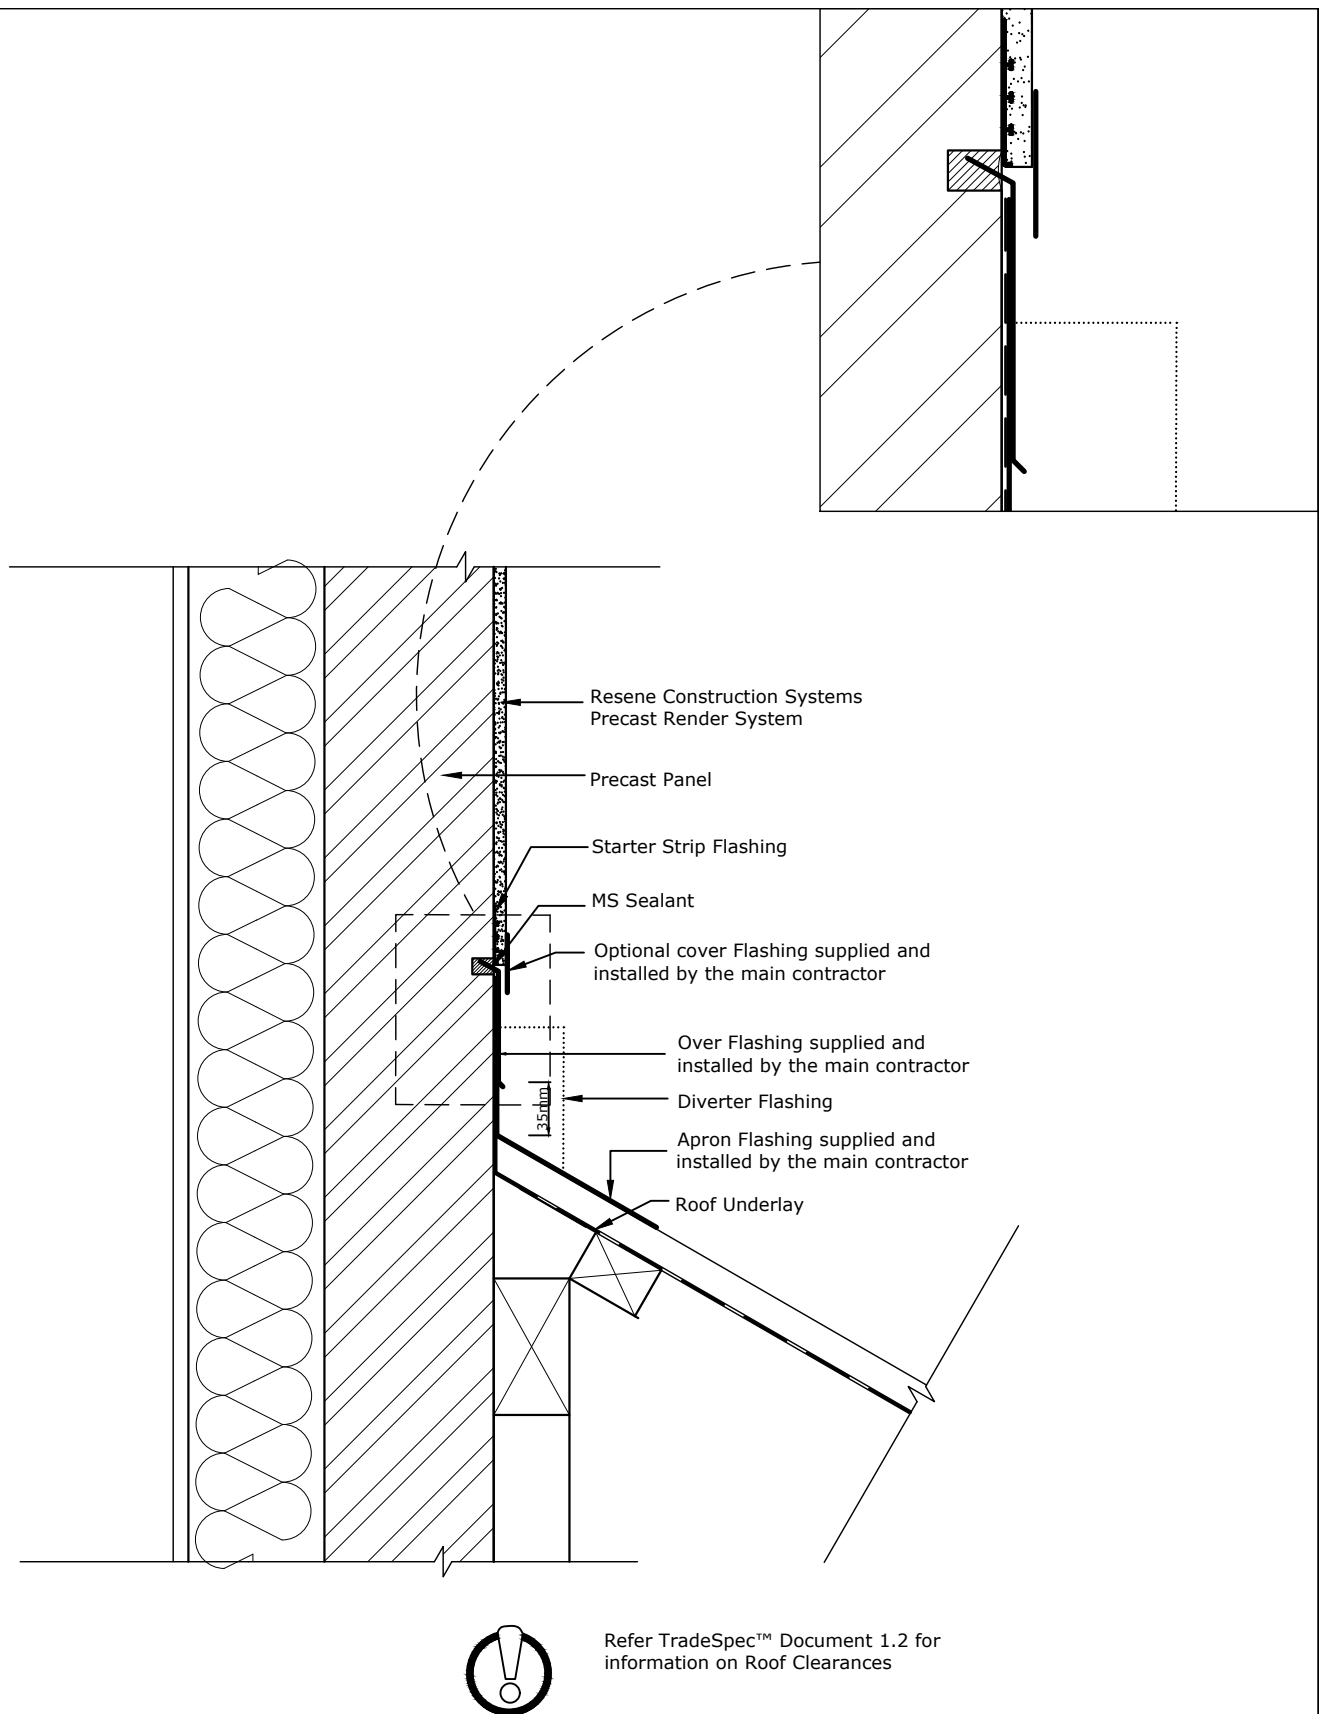

TradeSpec™ and RenderSpec™ are Registered Trademarks, both Documents are available on the Resene Construction Systems

Resene 
Construction Systems

CONFIDENTIALITY: No part of this publication may be reproduced or transmitted other than the intended use by Resene Construction Systems without written consent from the author.

System
Precast Render System


Substrate
Precast Panel

Drawing Name
Roof Apron

Scale
1 : 5 @ A4

Date
1 November 2017

Sheet
53.09.00

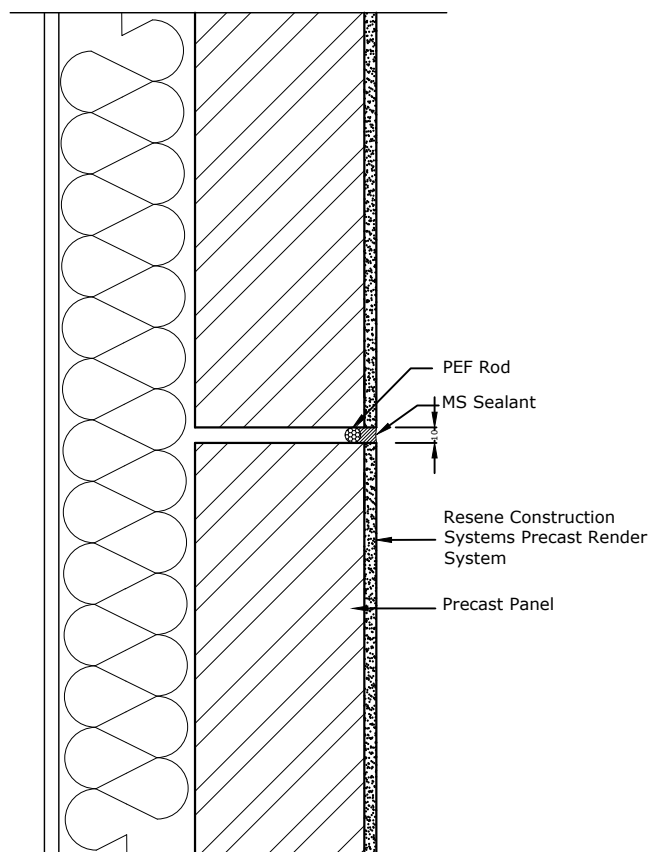

TradeSpec™ and RenderSpec™ are Registered Trademarks, both Documents are available on the Resene Construction Systems

Resene 
Construction Systems

CONFIDENTIALITY: No part of this publication may be reproduced or transmitted other than the intended use by Resene Construction Systems without written consent from the author.

System
 Precast Render System


Substrate
 Precast Panel

Drawing Name
 Vertical Joint - Option 1

Scale
 1 : 2 @ A4

Date
 1 November 2017

Sheet
 53.10.00

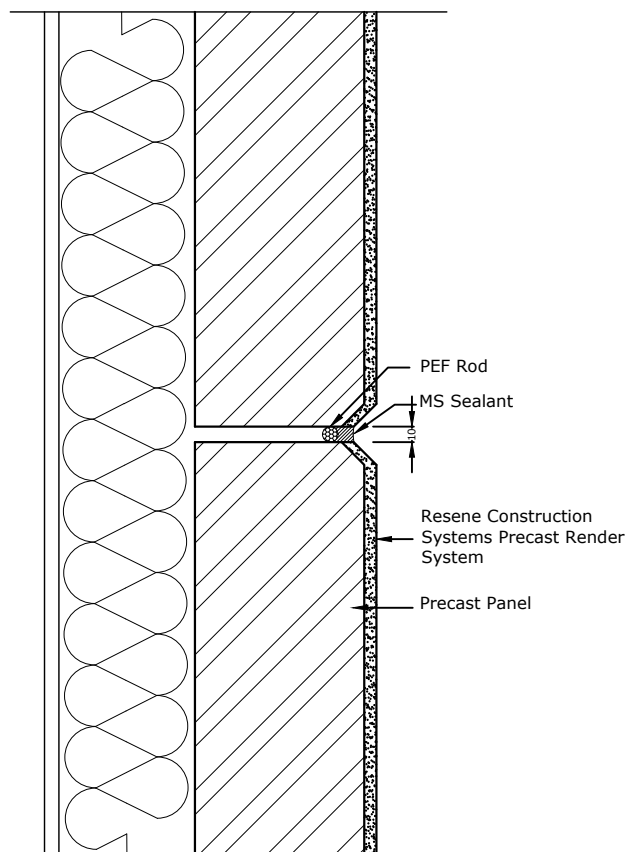

TradeSpec™ and RenderSpec™ are Registered Trademarks, both Documents are available on the Resene Construction Systems

Resene 
Construction Systems

CONFIDENTIALITY: No part of this publication may be reproduced or transmitted other than the intended use by Resene Construction Systems without written consent from the author.

System
 Precast Render System


Substrate
 Precast Panel

Drawing Name
 Vertical Joint - Option 2

Scale
 1 : 5 @ A4

Date
 1 November 2017

Sheet
 53.10.01

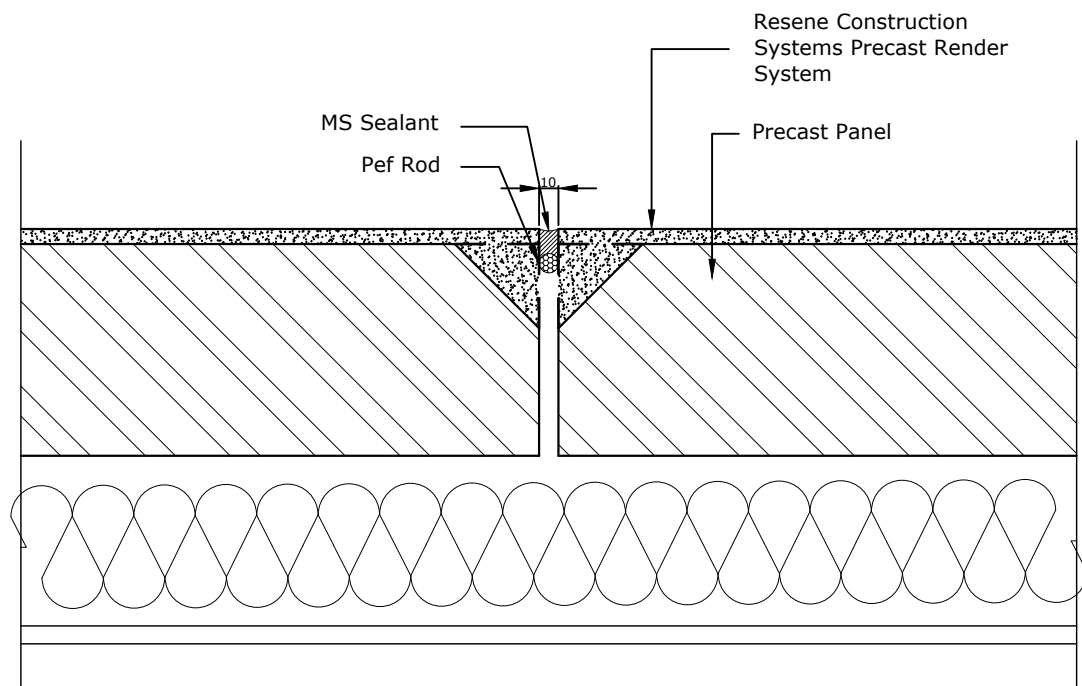

TradeSpec™ and RenderSpec™ are Registered Trademarks, both Documents are available on the Resene Construction Systems

Resene 
Construction Systems

CONFIDENTIALITY: No part of this publication may be reproduced or transmitted other than the intended use by Resene Construction Systems without written consent from the author.

System
 Precast Render System


Substrate
 Precast Panel

Drawing Name
 Vertical Joint - Option 3

Scale
 1 : 2 @ A4

Date
 13 February 2024

Sheet
 53.10.02

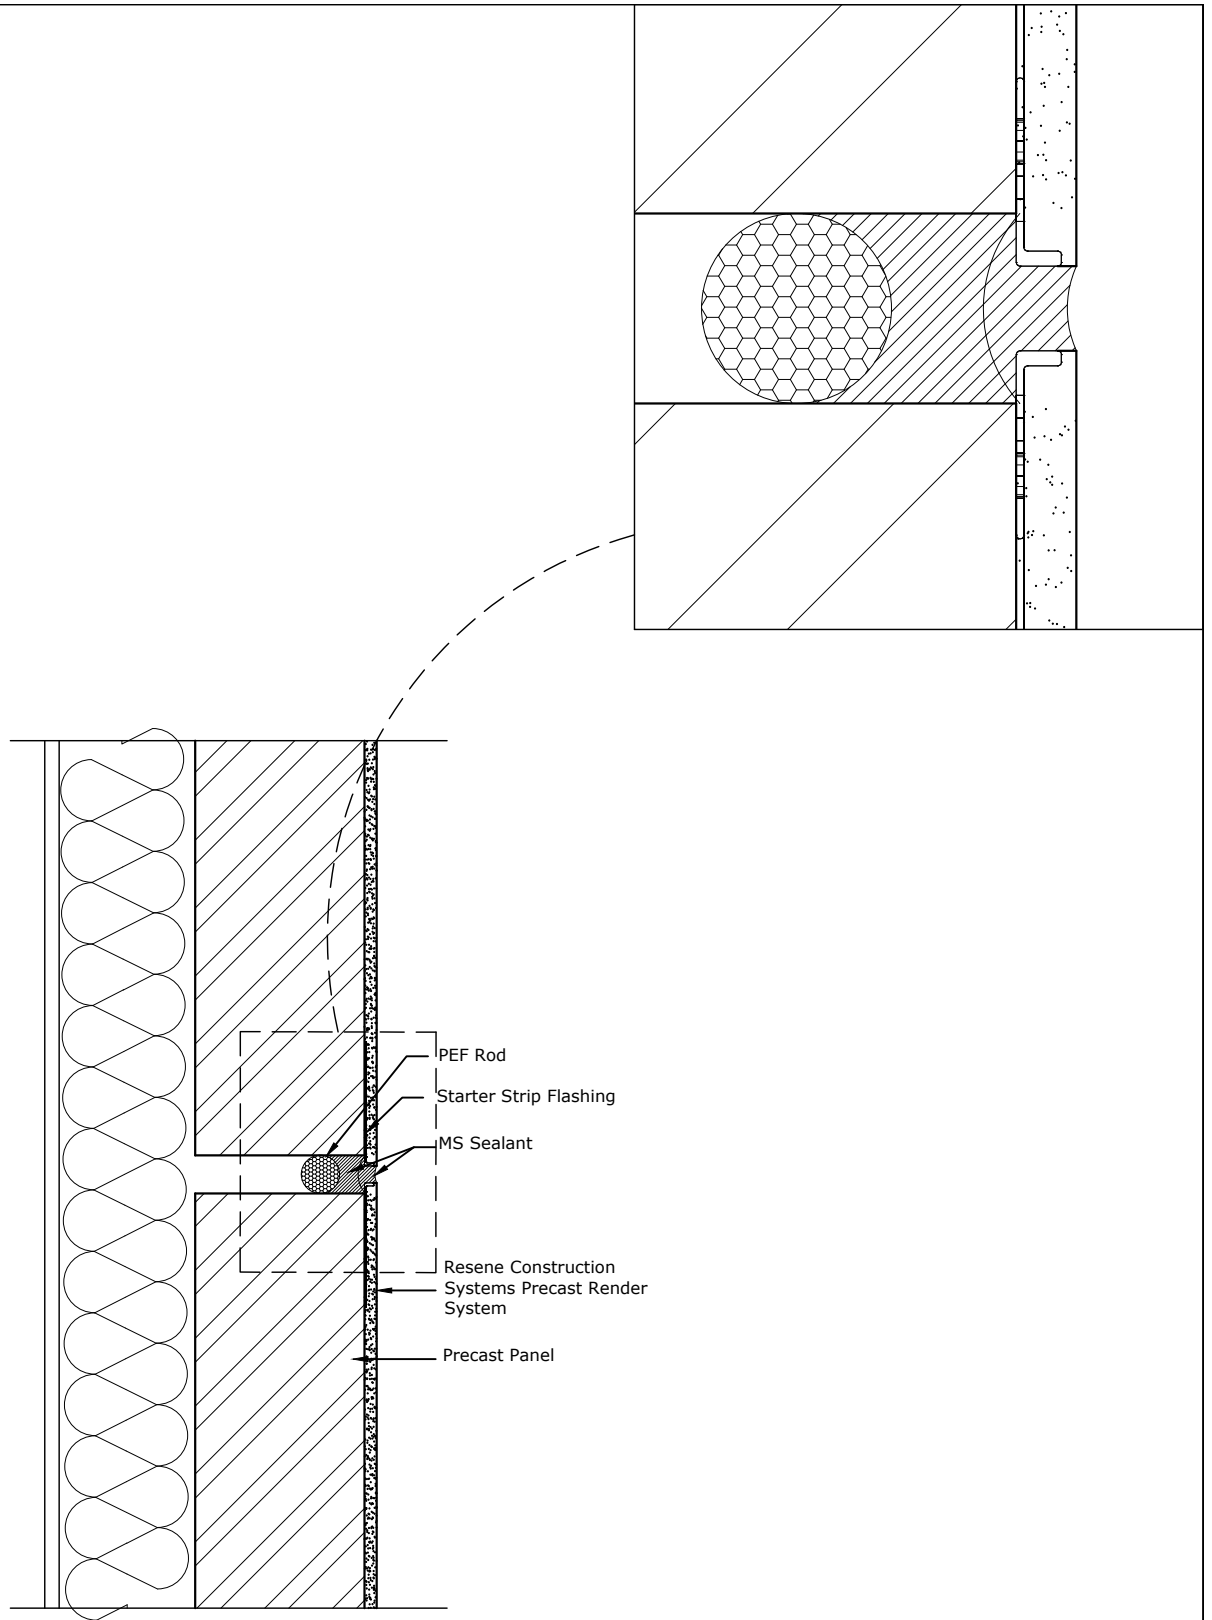

TradeSpec™ and RenderSpec™ are Registered Trademarks, both Documents are available on the Resene Construction Systems

Resene 
Construction Systems

CONFIDENTIALITY: No part of this publication may be reproduced or transmitted other than the intended use by Resene Construction Systems without written consent from the author.

System
 Precast Render System


Substrate
 Precast Panel

Drawing Name
 Vertical Joint - Option 4


Scale
 1 : 2 @ A4

Date
 13 February 2024

Sheet
 53.10.03

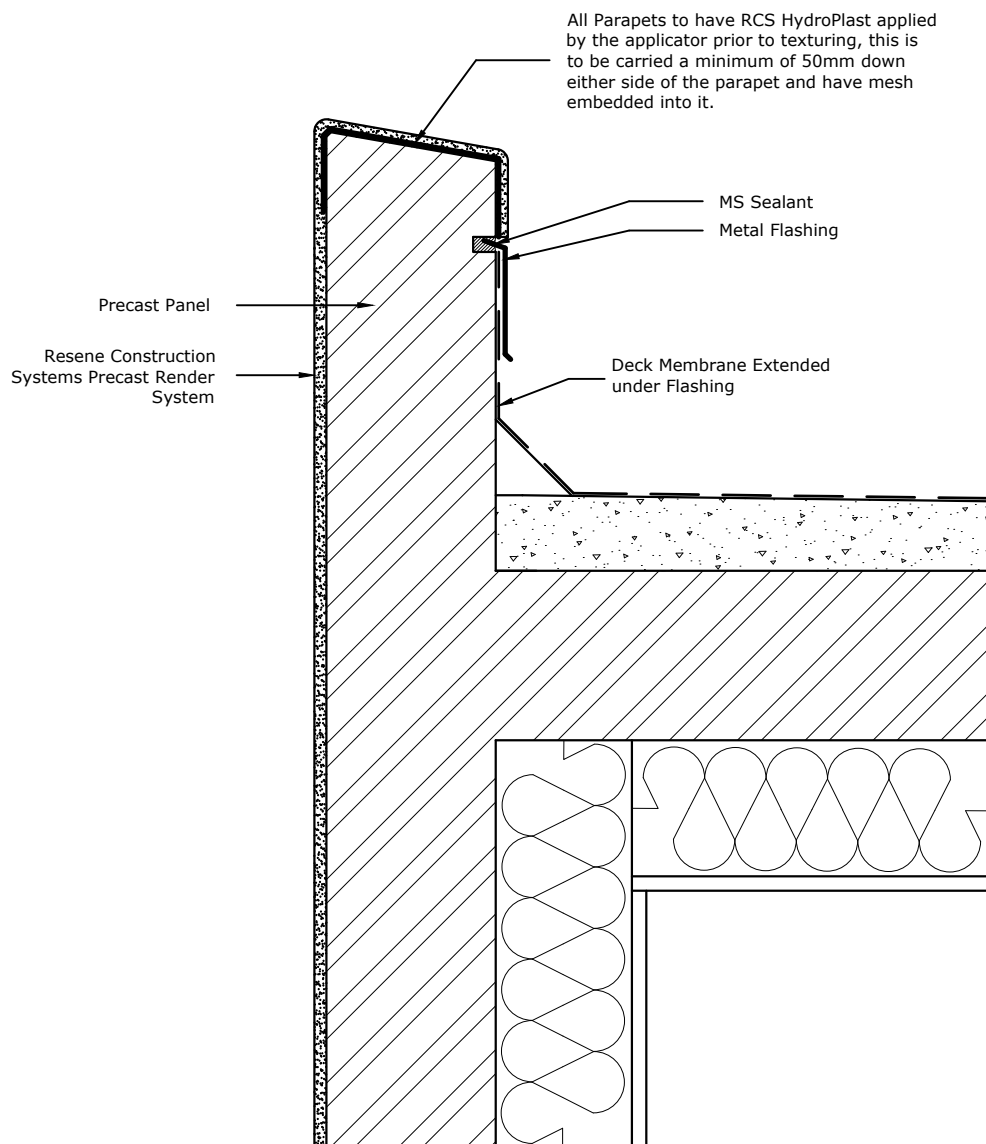

TradeSpec™ and RenderSpec™ are Registered Trademarks, both Documents are available on the Resene Construction Systems

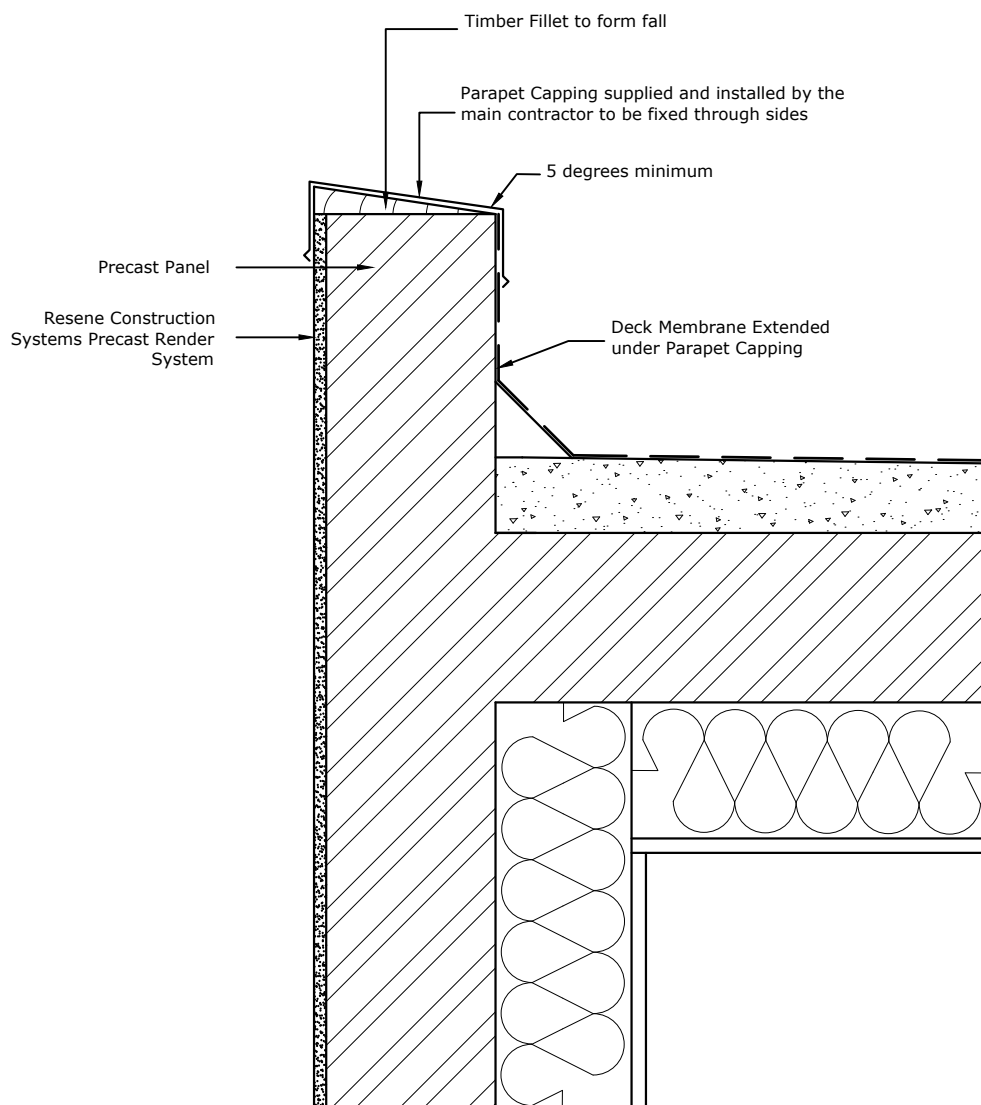

TradeSpec™ and RenderSpec™ are Registered Trademarks, both Documents are available on the Resene Construction Systems

Resene 
Construction Systems

CONFIDENTIALITY: No part of this publication may be reproduced or transmitted other than the intended use by Resene Construction Systems without written consent from the author.

System
 Precast Render System


Substrate
 Precast Panel

Drawing Name
 Metal Parapet

Scale
 1 : 5 @ A4

Date
 1 November 2017

Sheet
 53.13.10

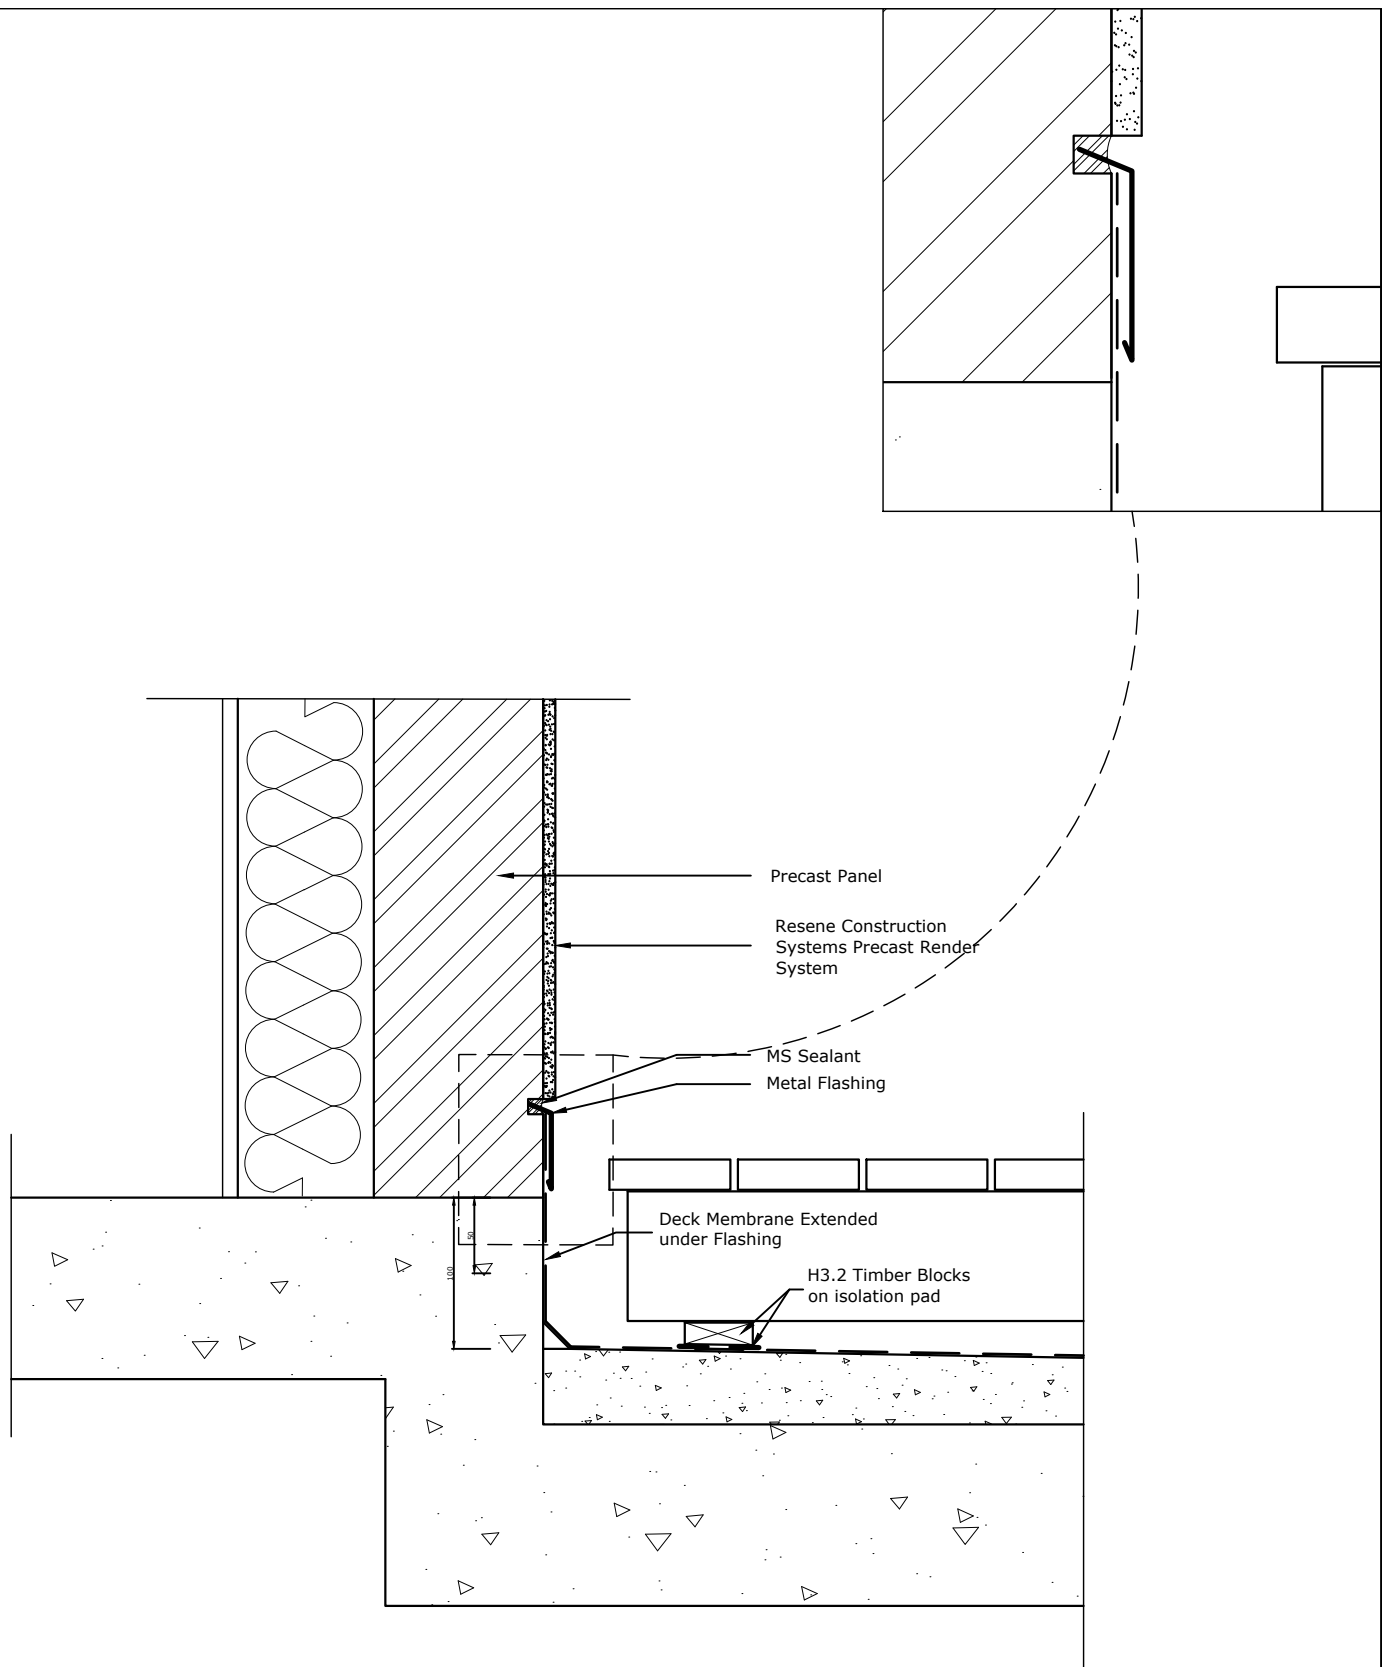

TradeSpec™ and RenderSpec™ are Registered Trademarks, both Documents are available on the Resene Construction Systems

Resene 
Construction Systems

CONFIDENTIALITY: No part of this publication may be reproduced or transmitted other than the intended use by Resene Construction Systems without written consent from the author.

System
 Precast Render System

Substrate
 Precast Panel

Drawing Name
 Deck detail

Scale
 1 : 5 @ A4

Date
 1 November 2017

Sheet
 53.14.00