



Sheet List Table	
Sheet Number	Sheet Title
145.02.00	Drawing Register
145.02.10	NZS3604 Slab
145.02.40	220mm Pod
145.02.50	220mm Pod - Underslab Edge
145.02.70	300mm Pod
145.02.80	300mm Pod - Underslab Edge

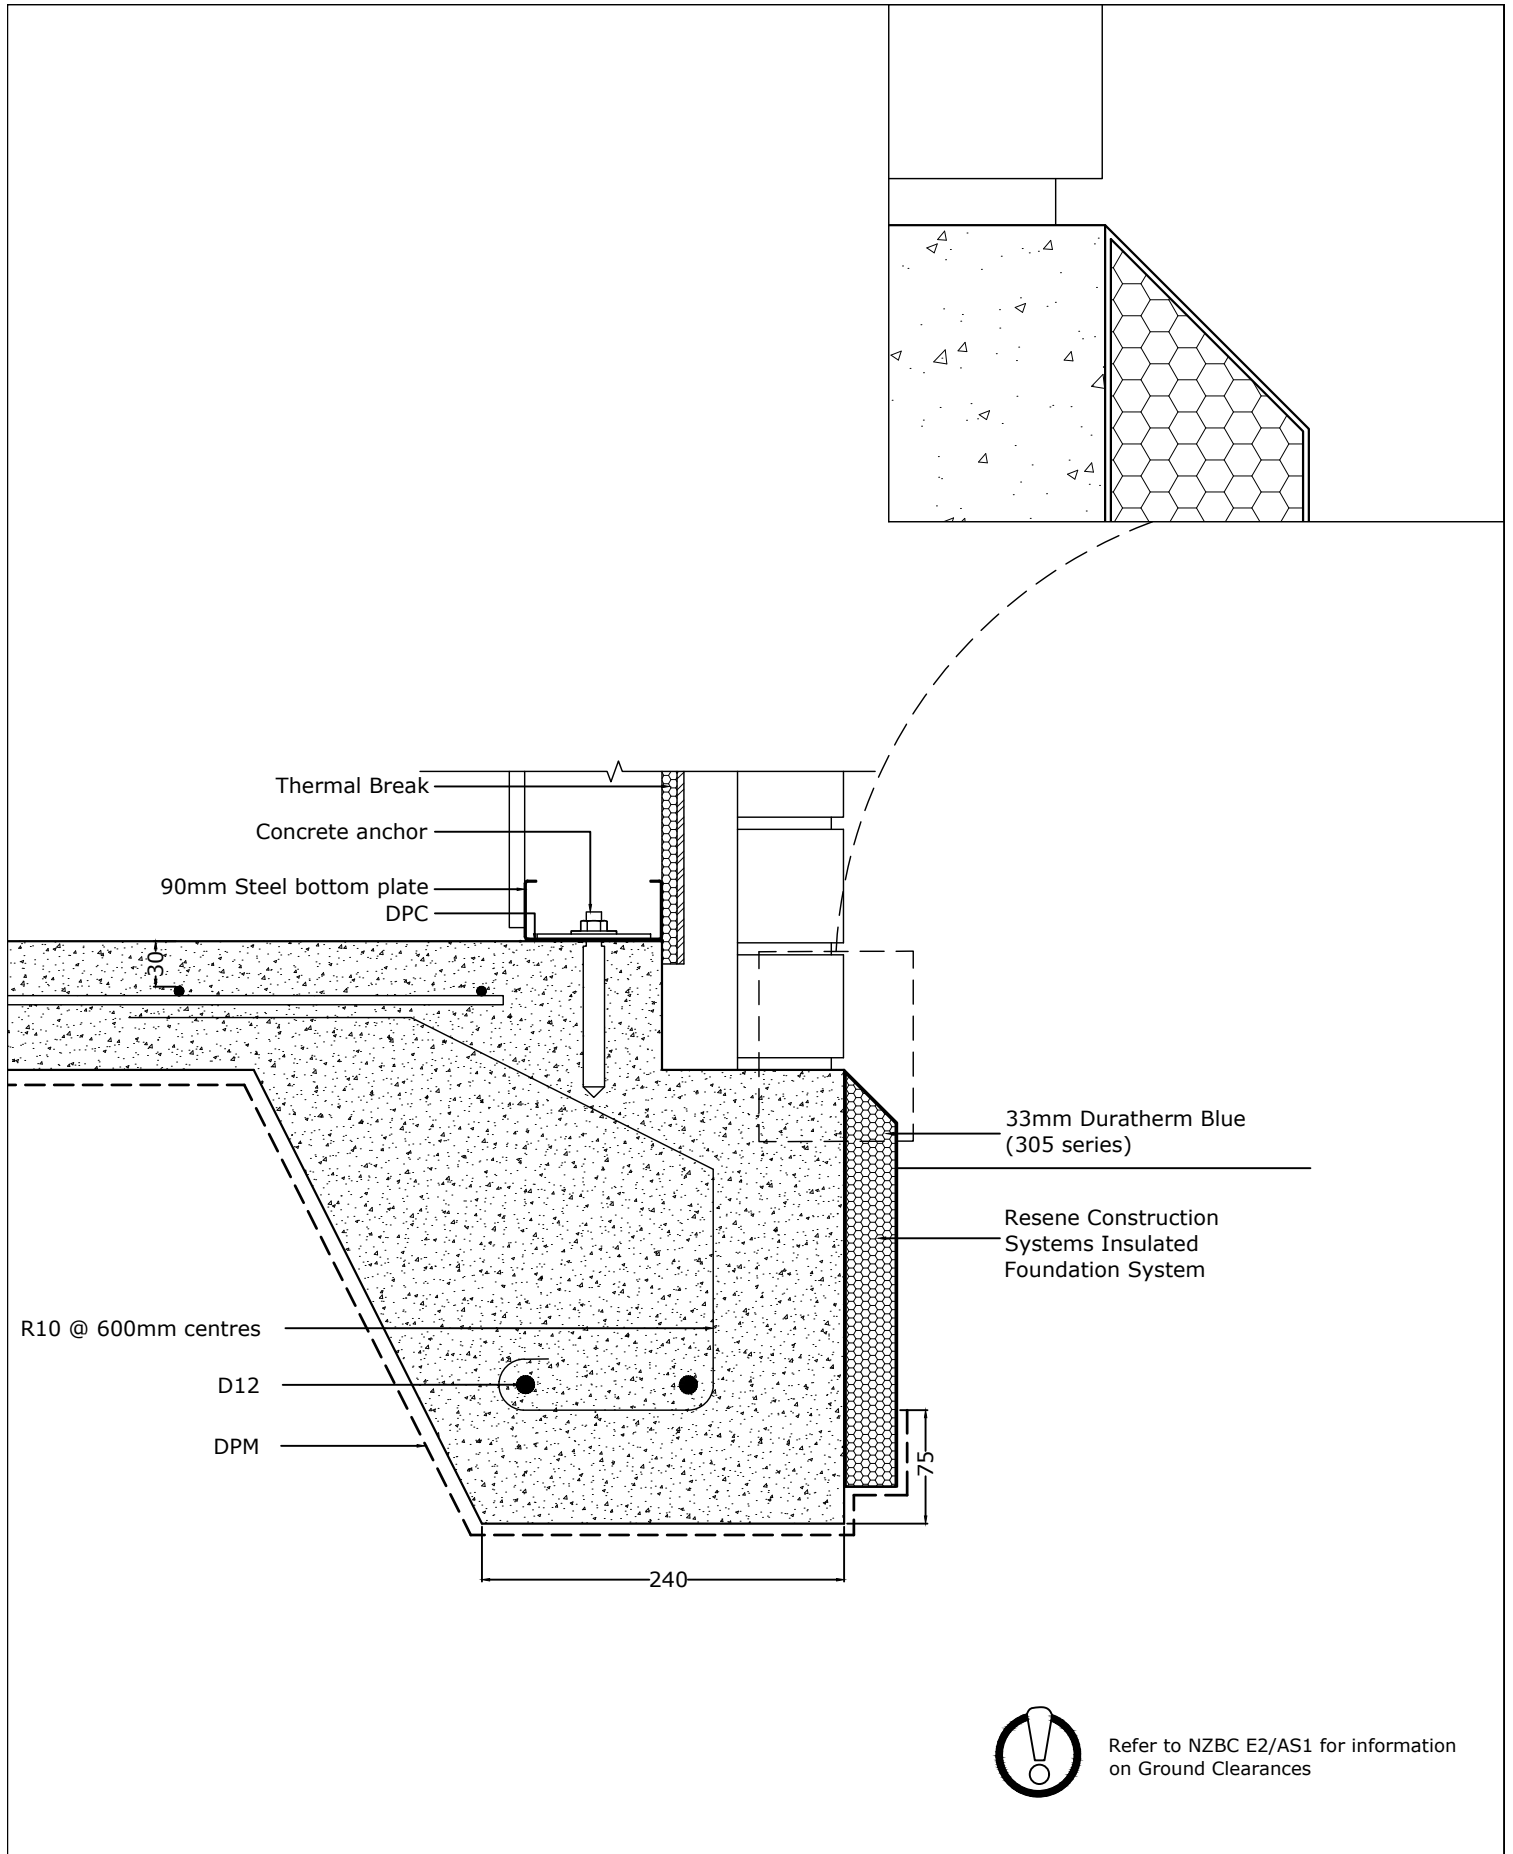

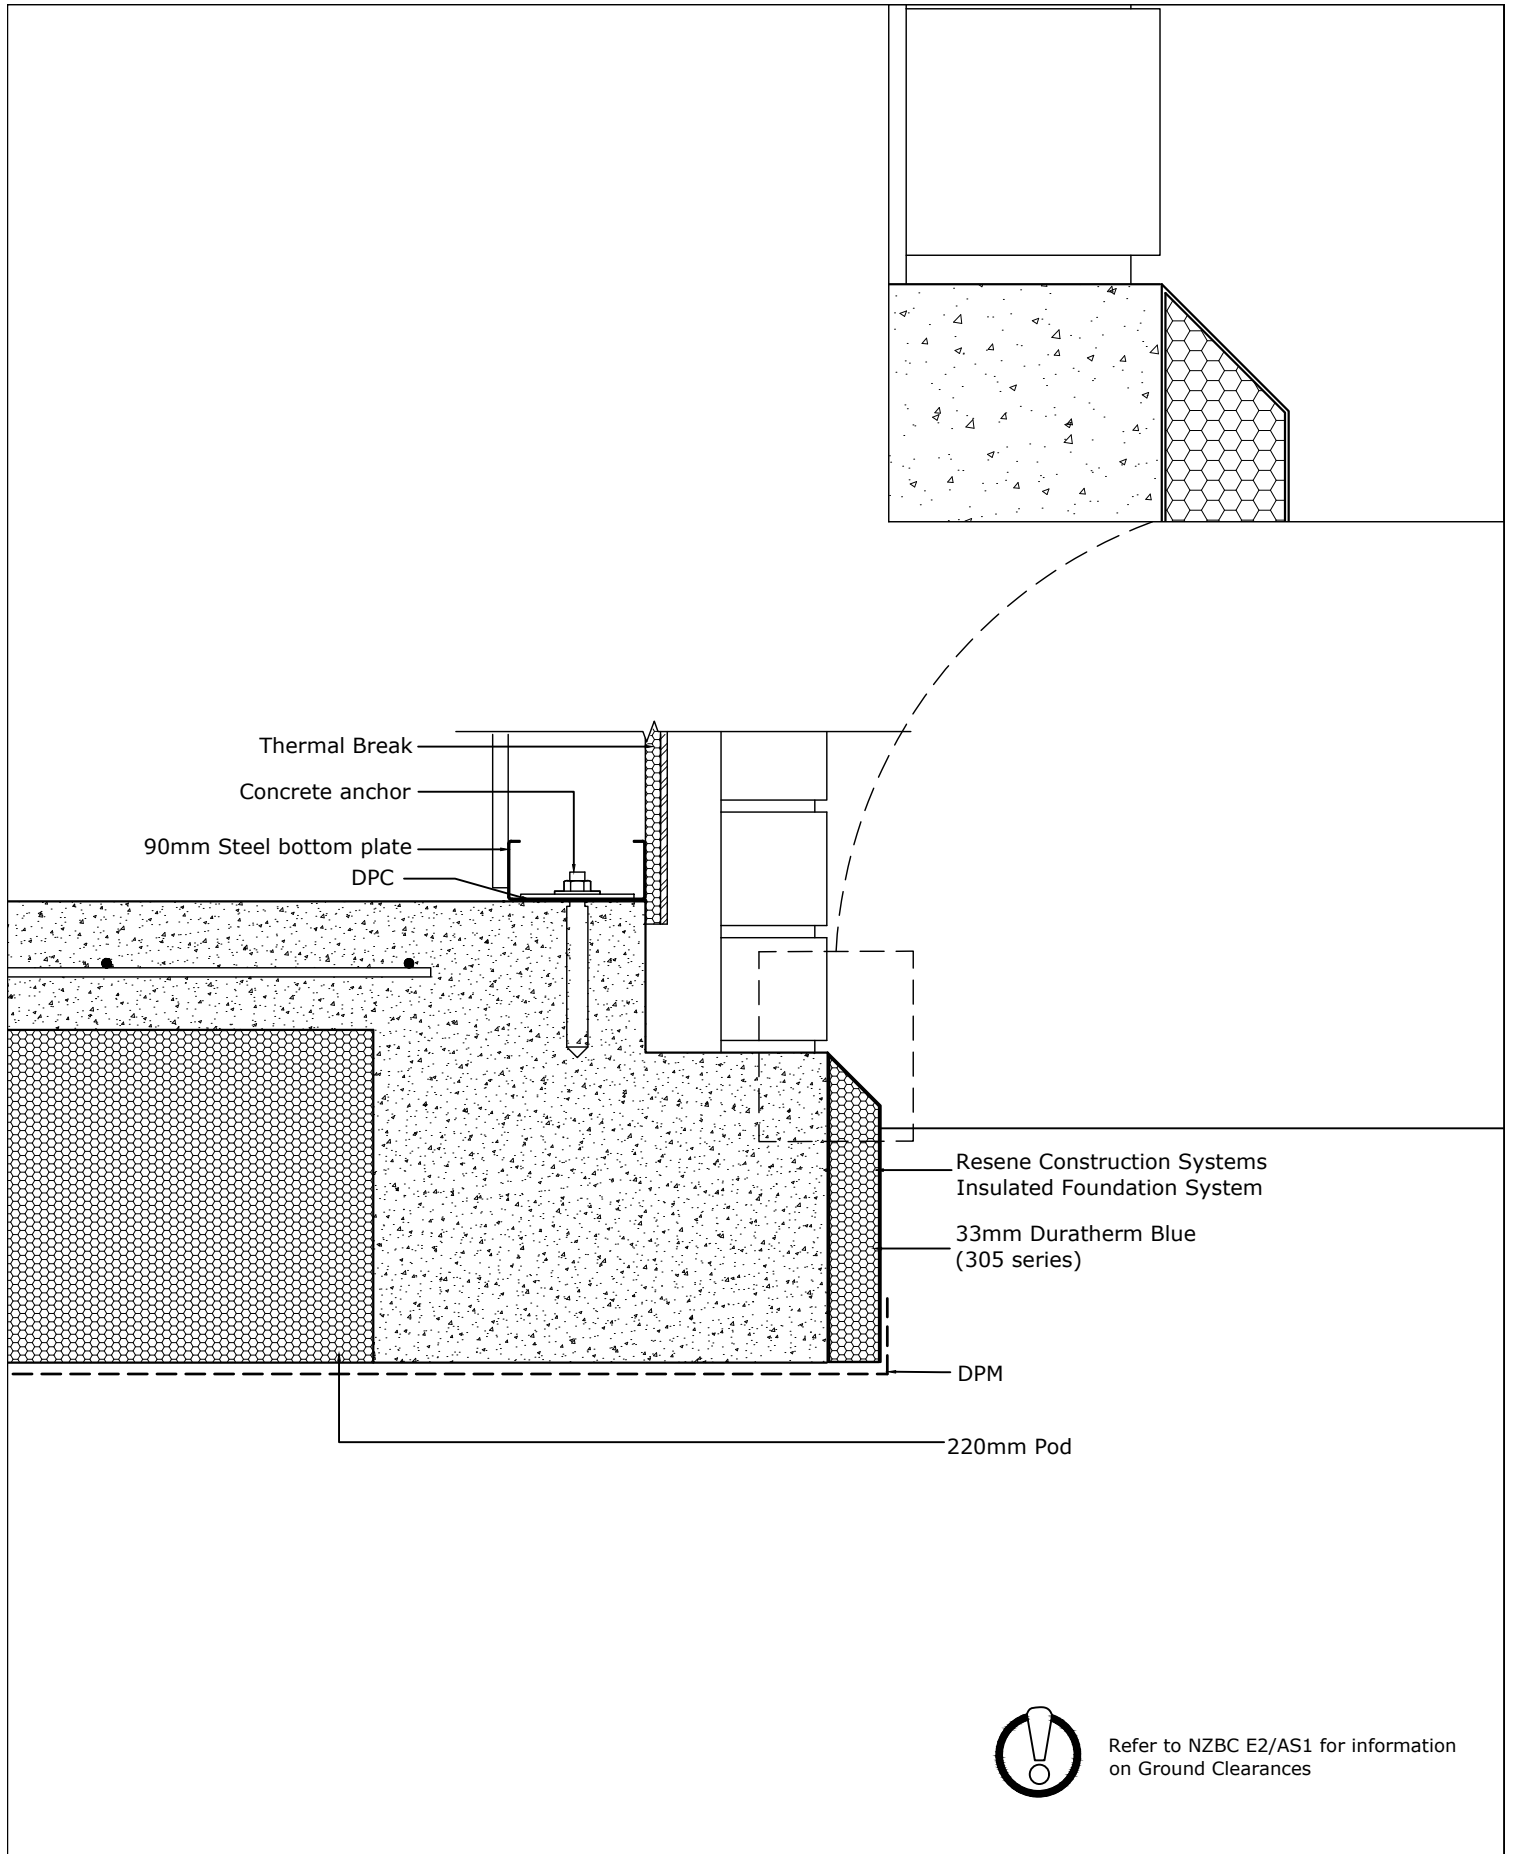

Resene 
Construction Systems

CONFIDENTIALITY: No part of this publication may be reproduced or transmitted other than the intended use by Resene Construction Systems without written consent from the author.


System
 Insulated Foundation System -
 DuraTherm Blue (post-pour)
 Substrate
 90mm Timber Frame and Underlay - Masonry Facade


Drawing Name
 220mm Pod

Scale
 1 : 5 @ A4

Date
 19 June 2023

Sheet
 145.02.40

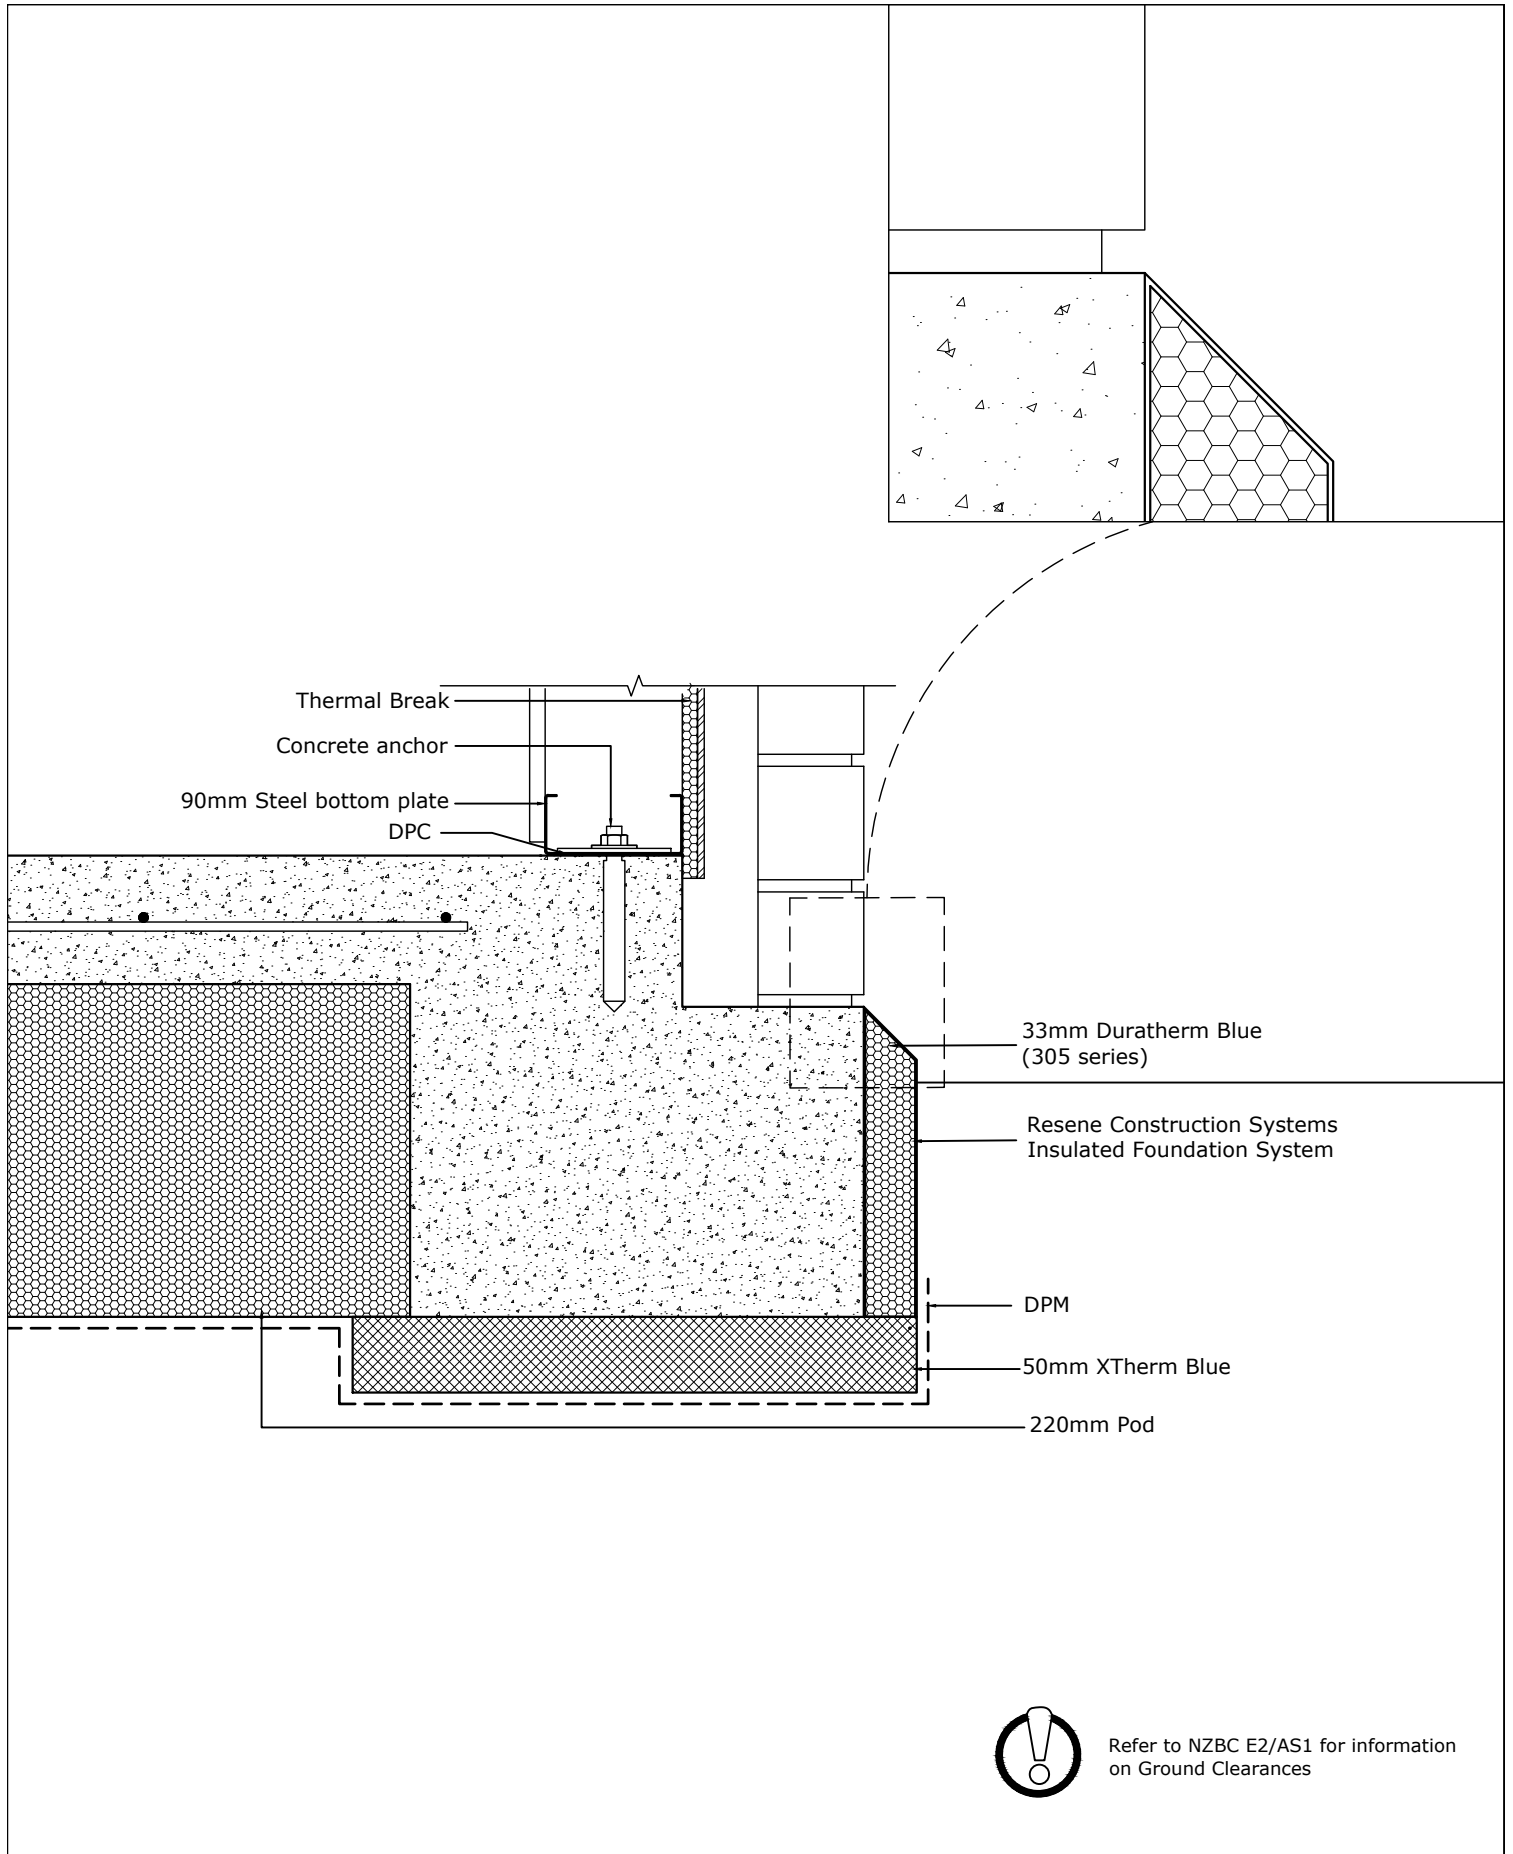

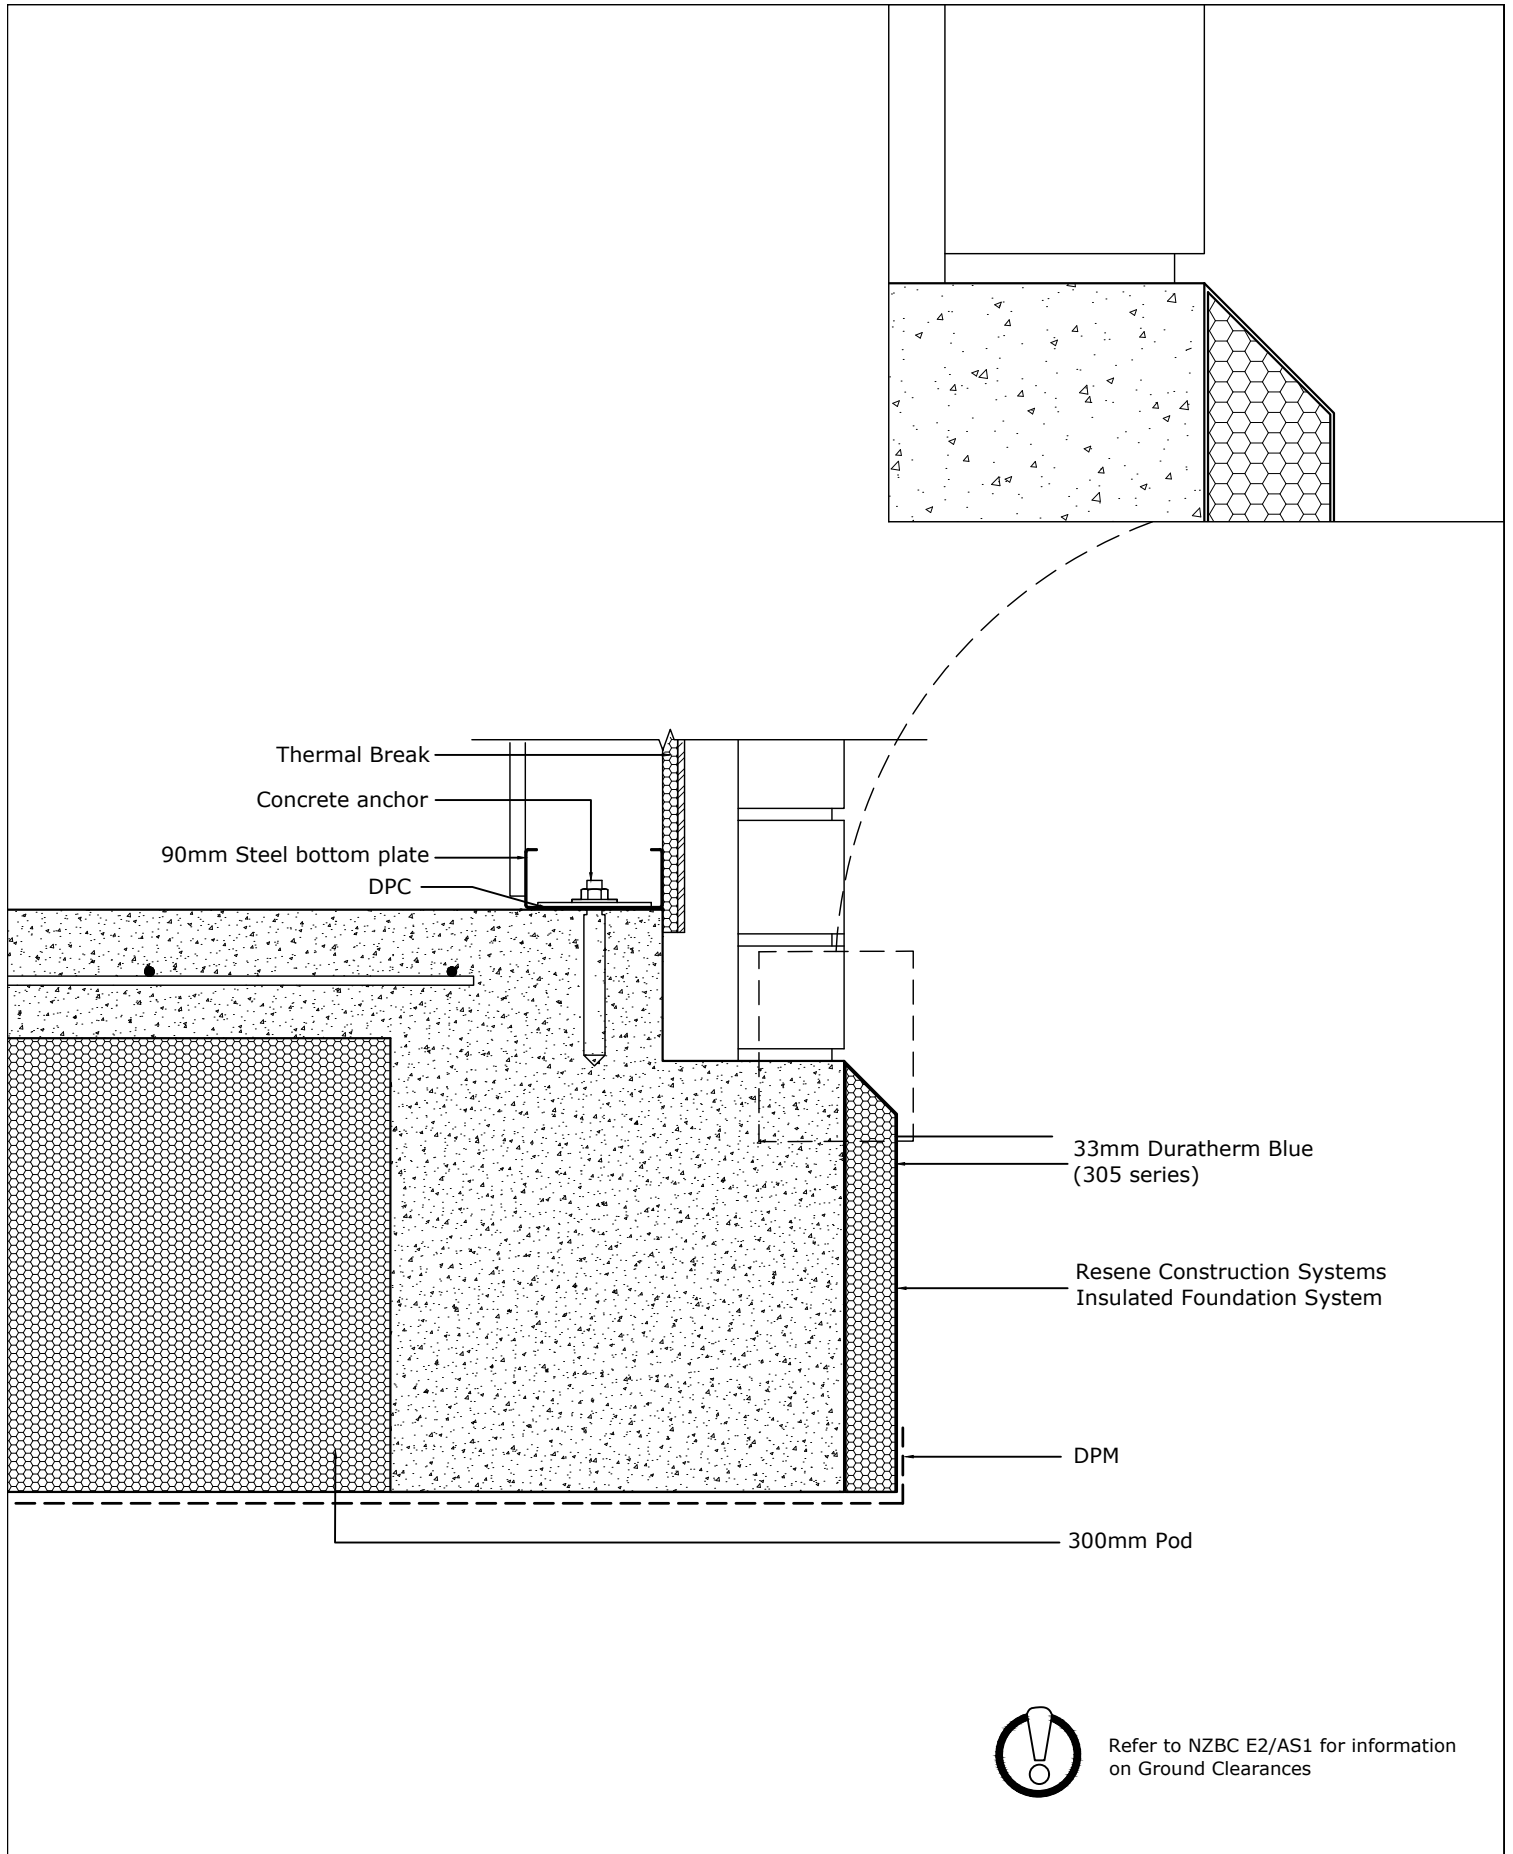

Resene 
Construction Systems

CONFIDENTIALITY: No part of this publication may be reproduced or transmitted other than the intended use by Resene Construction Systems without written consent from the author.


System
 Insulated Foundation System -
 DuraTherm Blue (post-pour)
 Substrate
 90mm Timber Frame and Underlay - Masonry Facade

Drawing Name
 300mm Pod

Scale
 1 : 5 @ A4

Date
 19 June 2023

Sheet
 145.02.70

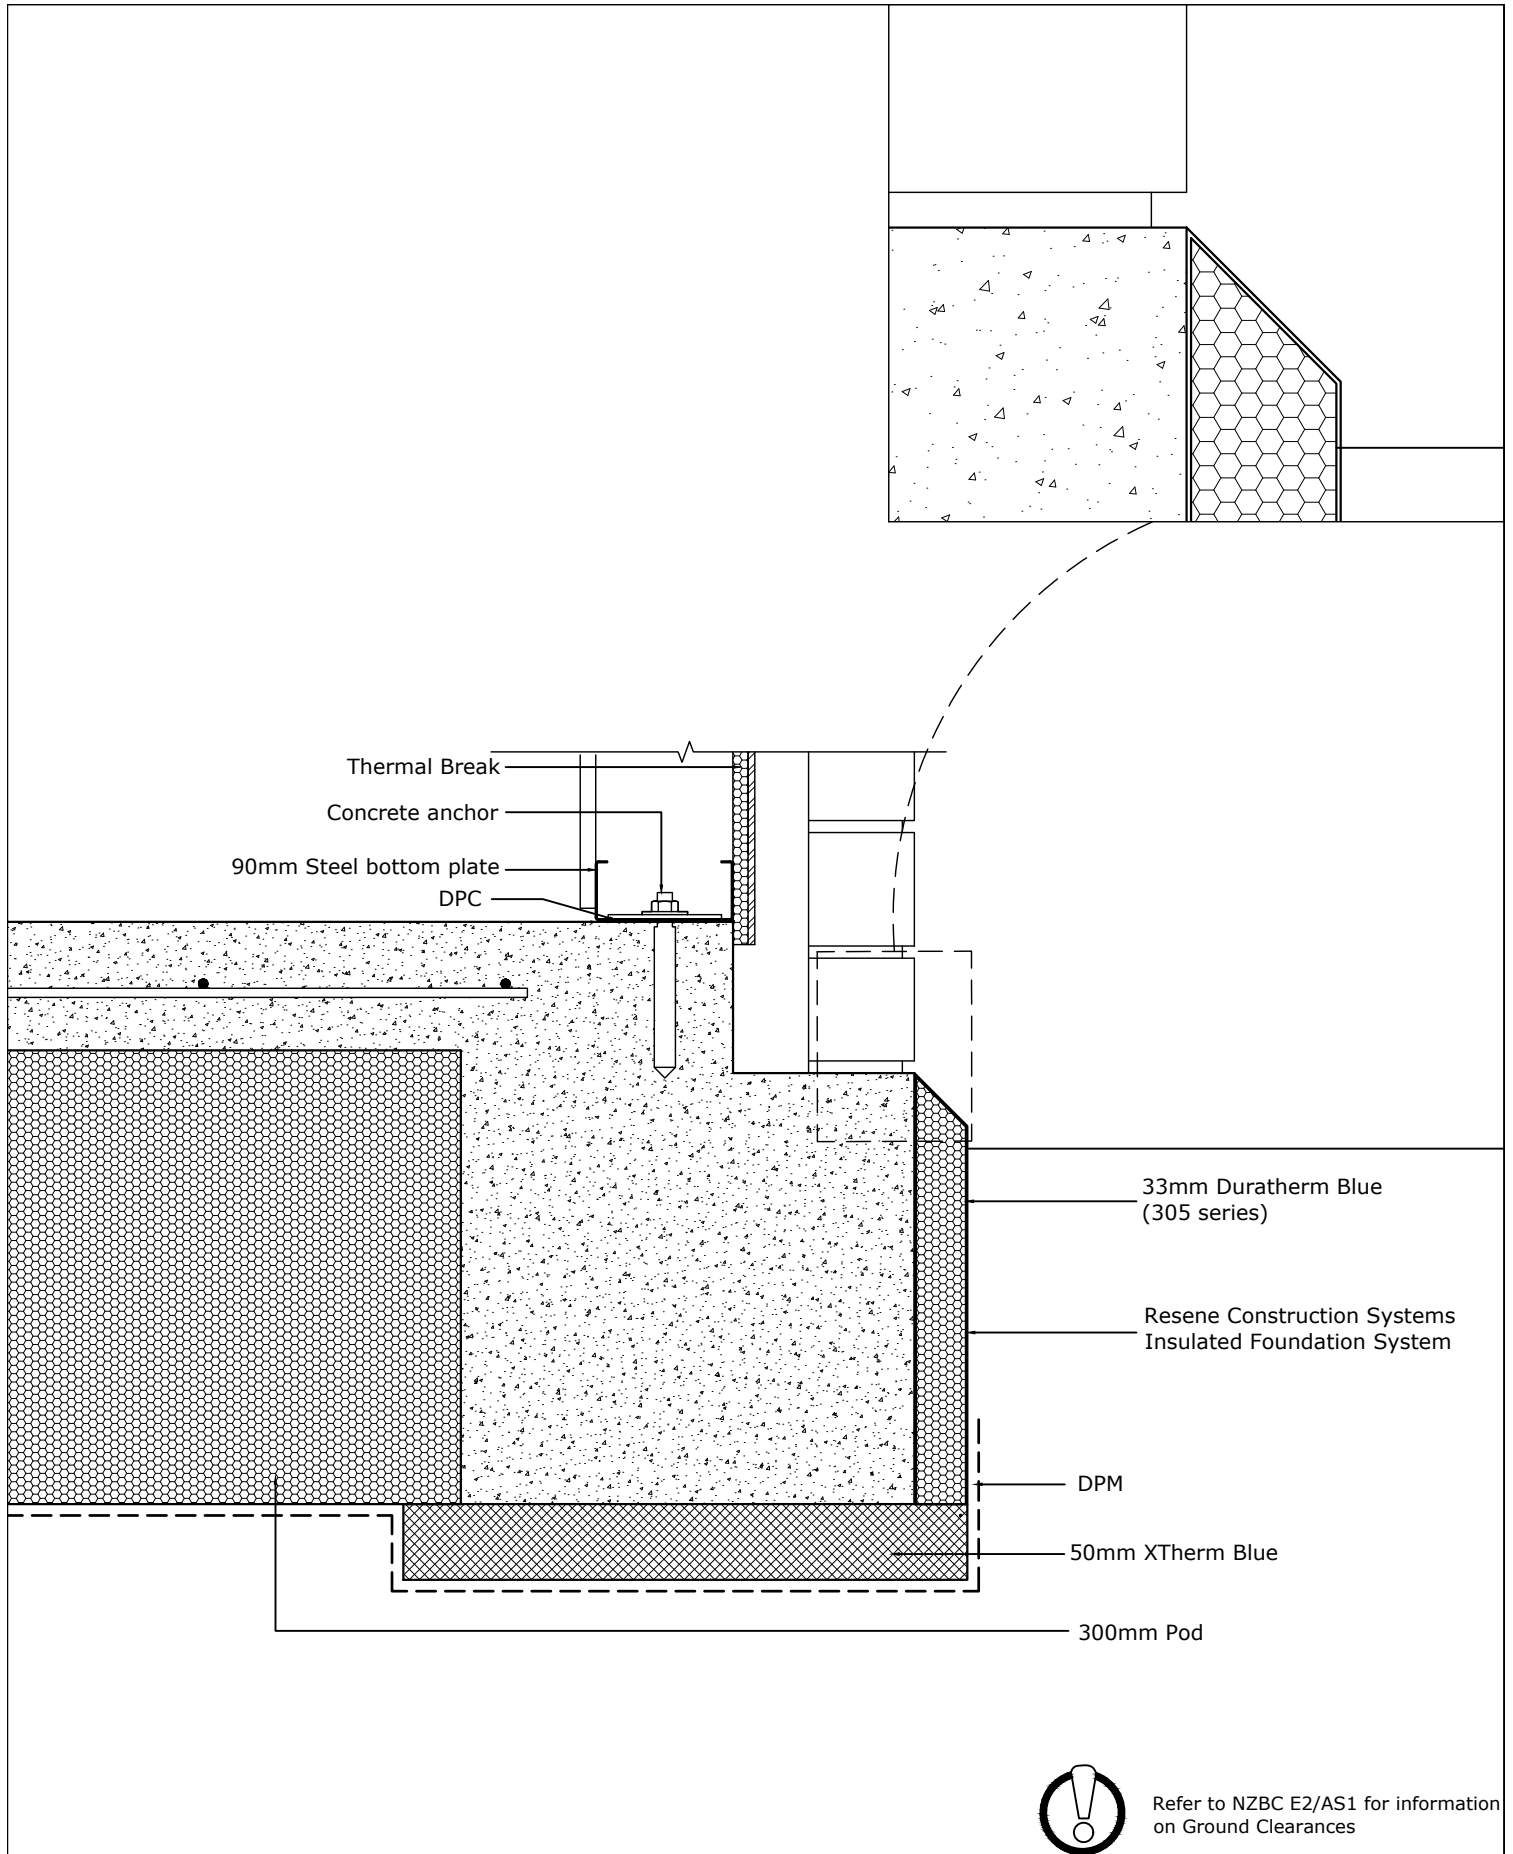

Resene 
Construction Systems

CONFIDENTIALITY: No part of this publication may be reproduced or transmitted other than the intended use by Resene Construction Systems without written consent from the author.

System
 Insulated Foundation System -
 DuraTherm Blue (post-pour)
 Substrate
 90mm Timber Frame and Underlay - Masonry Facade

Drawing Name
 300mm Pod - Underslab Edge

Scale
 1 : 5 @ A4
 Date
 19 June 2023
 Sheet
 145.02.80