


Sheet List Table		
Sheet Number	Sheet Title	Sheet Revision Date
142.02.00	Drawing Register	
142.02.10	NZS3604 Slab	20 November 2023
142.02.40	220mm Pod	20 November 2023
142.02.50	220mm Pod - Underslab Edge	20 November 2023
142.02.60	220mm Pod - Underslab Full	20 November 2023
142.02.70	300mm Pod	20 November 2023
142.02.80	300mm Pod - Underslab Edge	20 November 2023
142.02.90	300mm Pod - Underslab Full	20 November 2023
142.05.40	WANZ Sill	01 February 2024
142.05.41	WANZ Sill with Moulding	07 February 2024

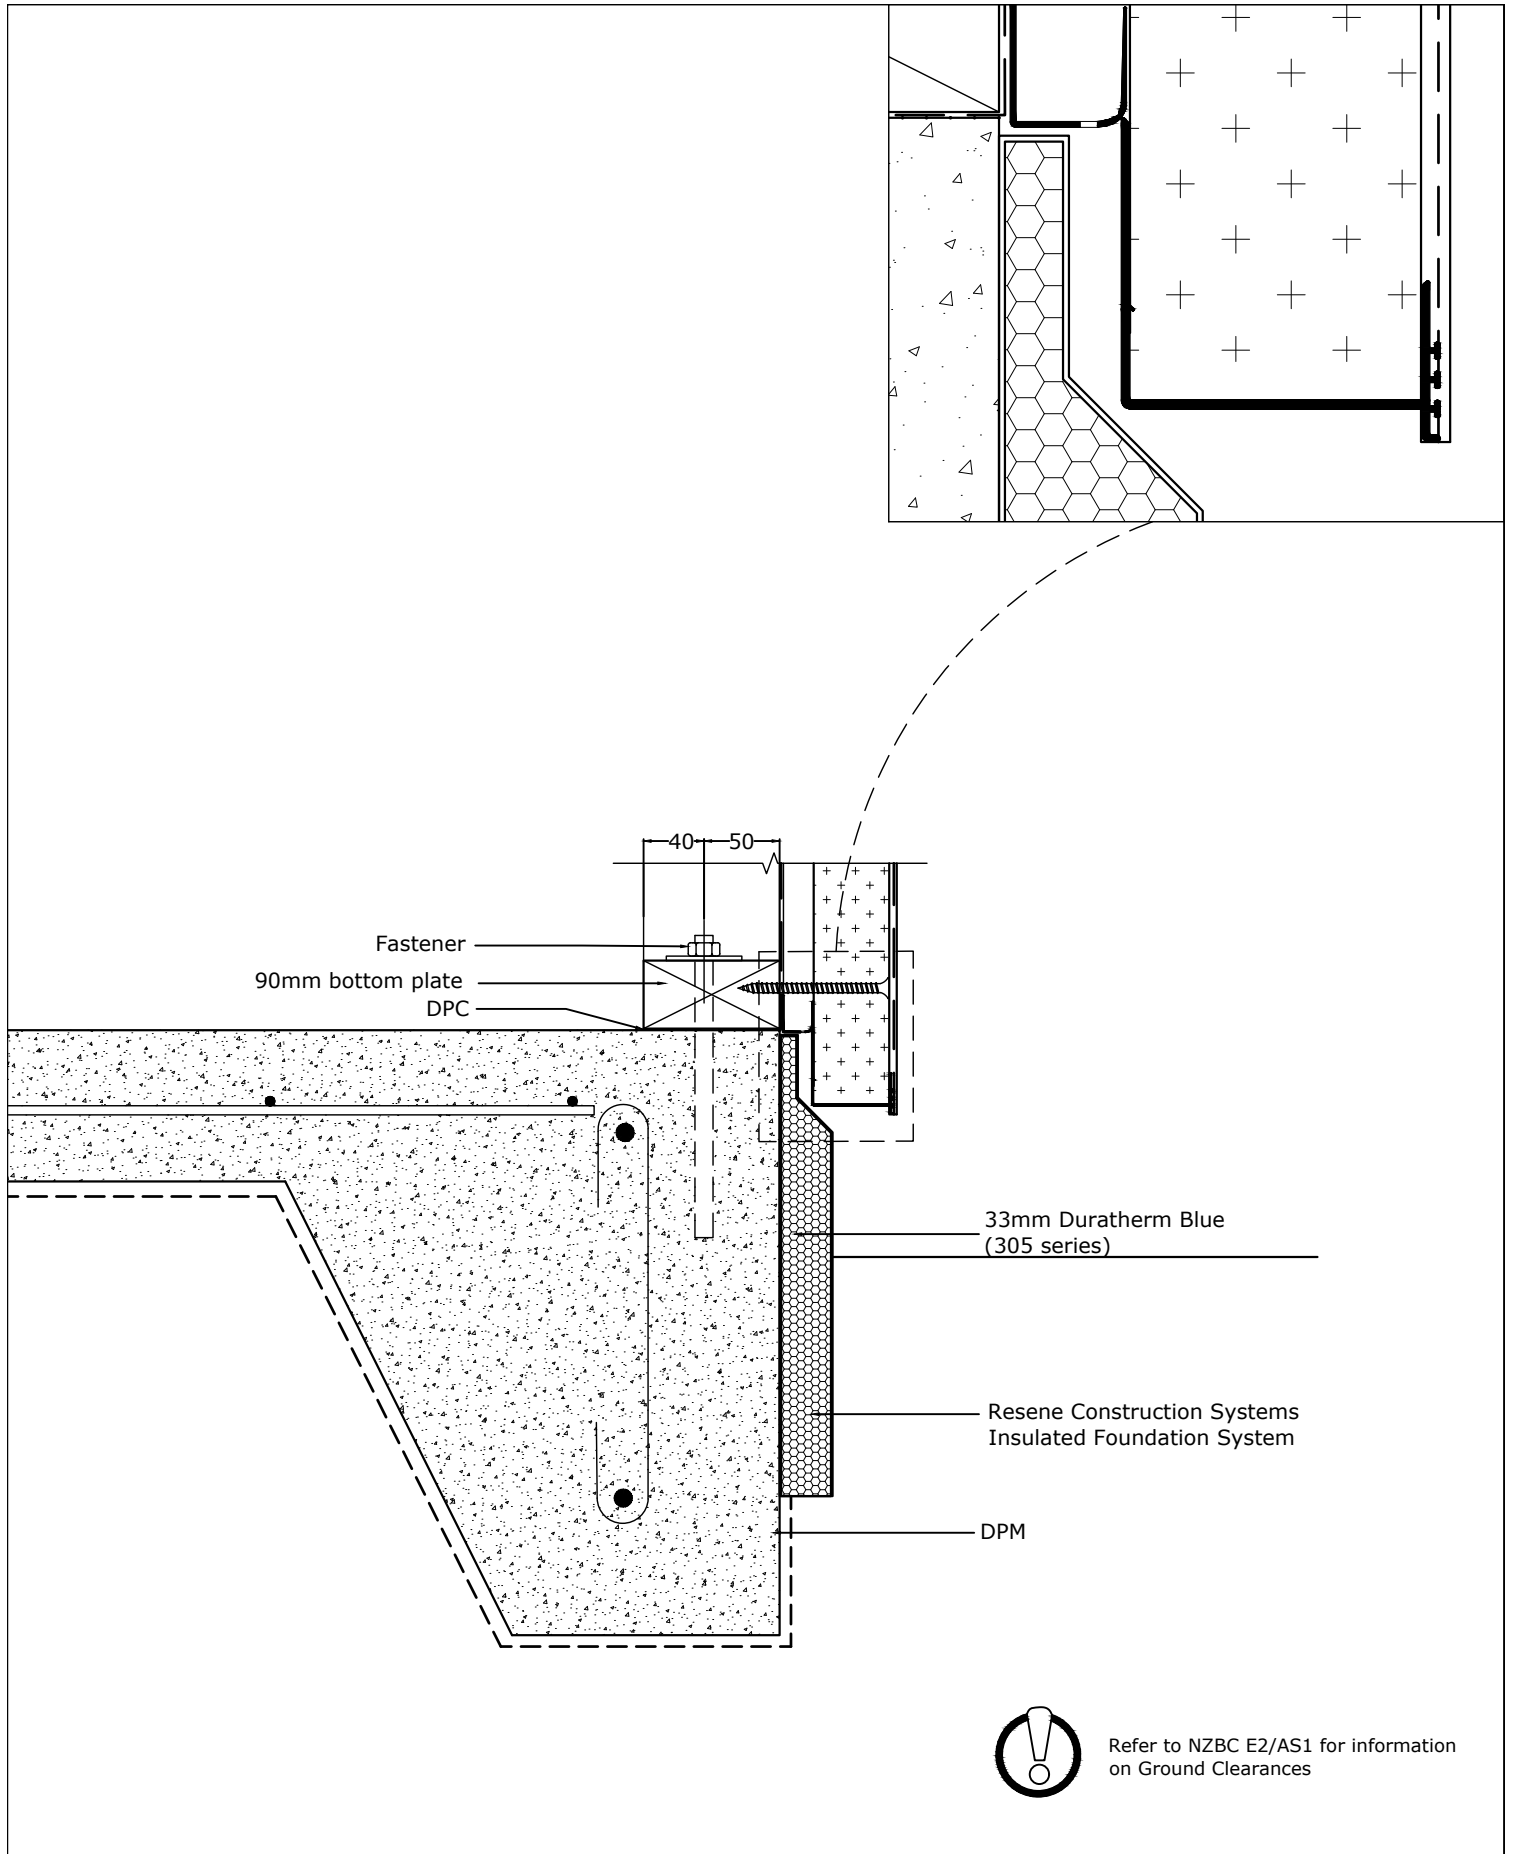

Resene 
Construction Systems

CONFIDENTIALITY: No part of this publication may be reproduced or transmitted other than the intended use by Resene Construction Systems without written consent from the author.


System
 Insulated Foundation System -
 DuraTherm Blue (post-pour)
 Substrate
 90mm Timber Frame and Underlay - Masonry Facade

Drawing Name
 NZS3604 Slab

Scale
 1 : 5 @ A4

Date
 RevisionDate

Sheet
 142.02.10

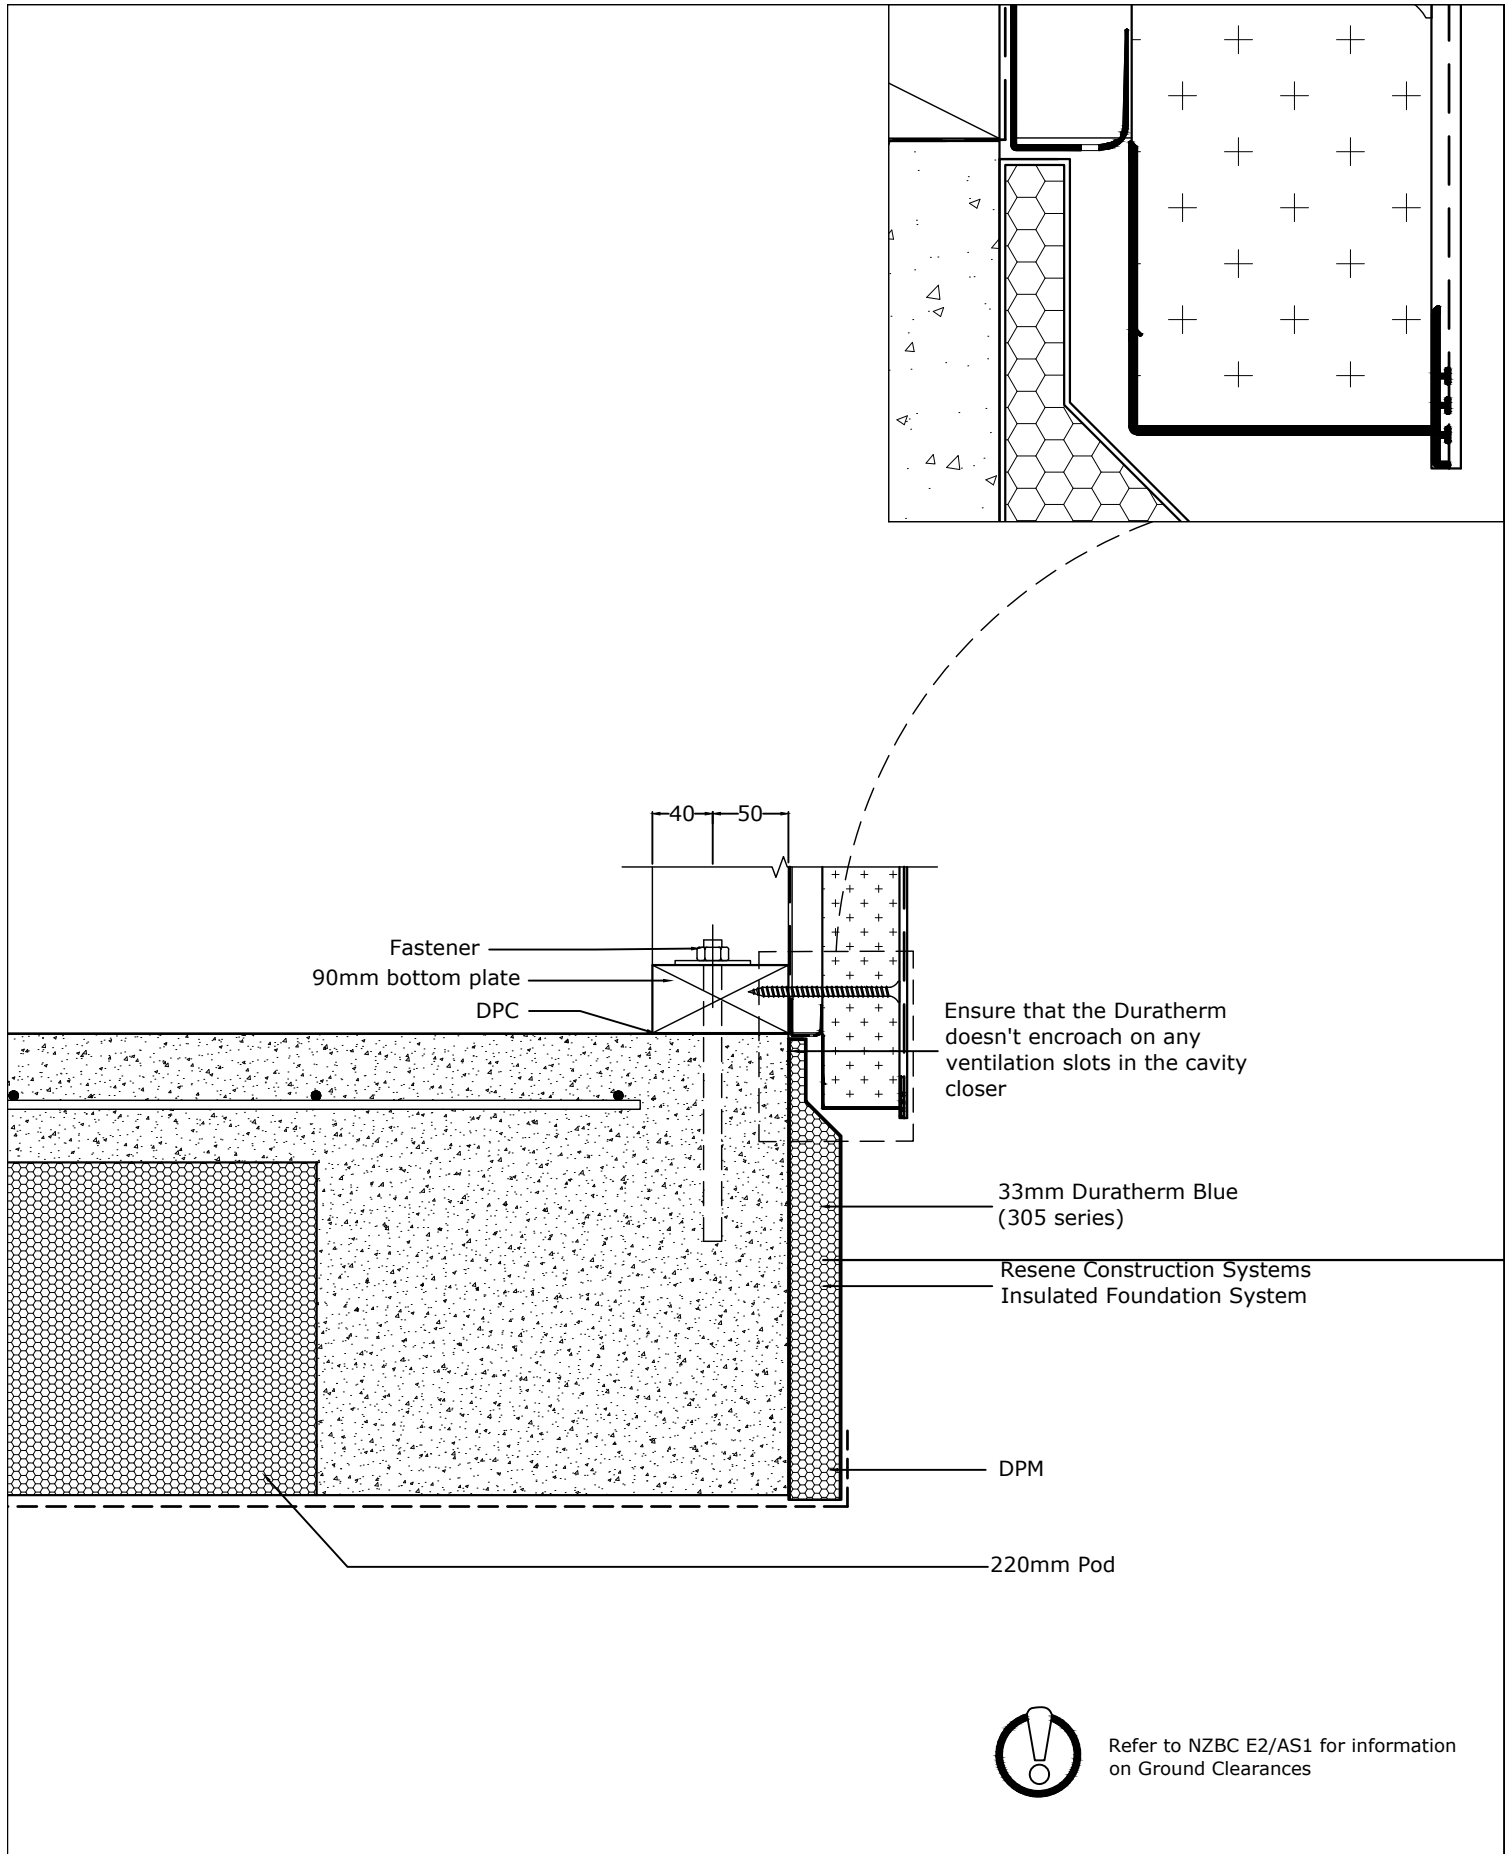

Resene 
Construction Systems

CONFIDENTIALITY: No part of this publication may be reproduced or transmitted other than the intended use by Resene Construction Systems without written consent from the author.


System
 Insulated Foundation System -
 DuraTherm Blue (post-pour)
 Substrate
 90mm Timber Frame and Underlay - Masonry Facade

Drawing Name
 220mm Pod

Scale
 1 : 5 @ A4

Date
 RevisionDate

Sheet
 142.02.40

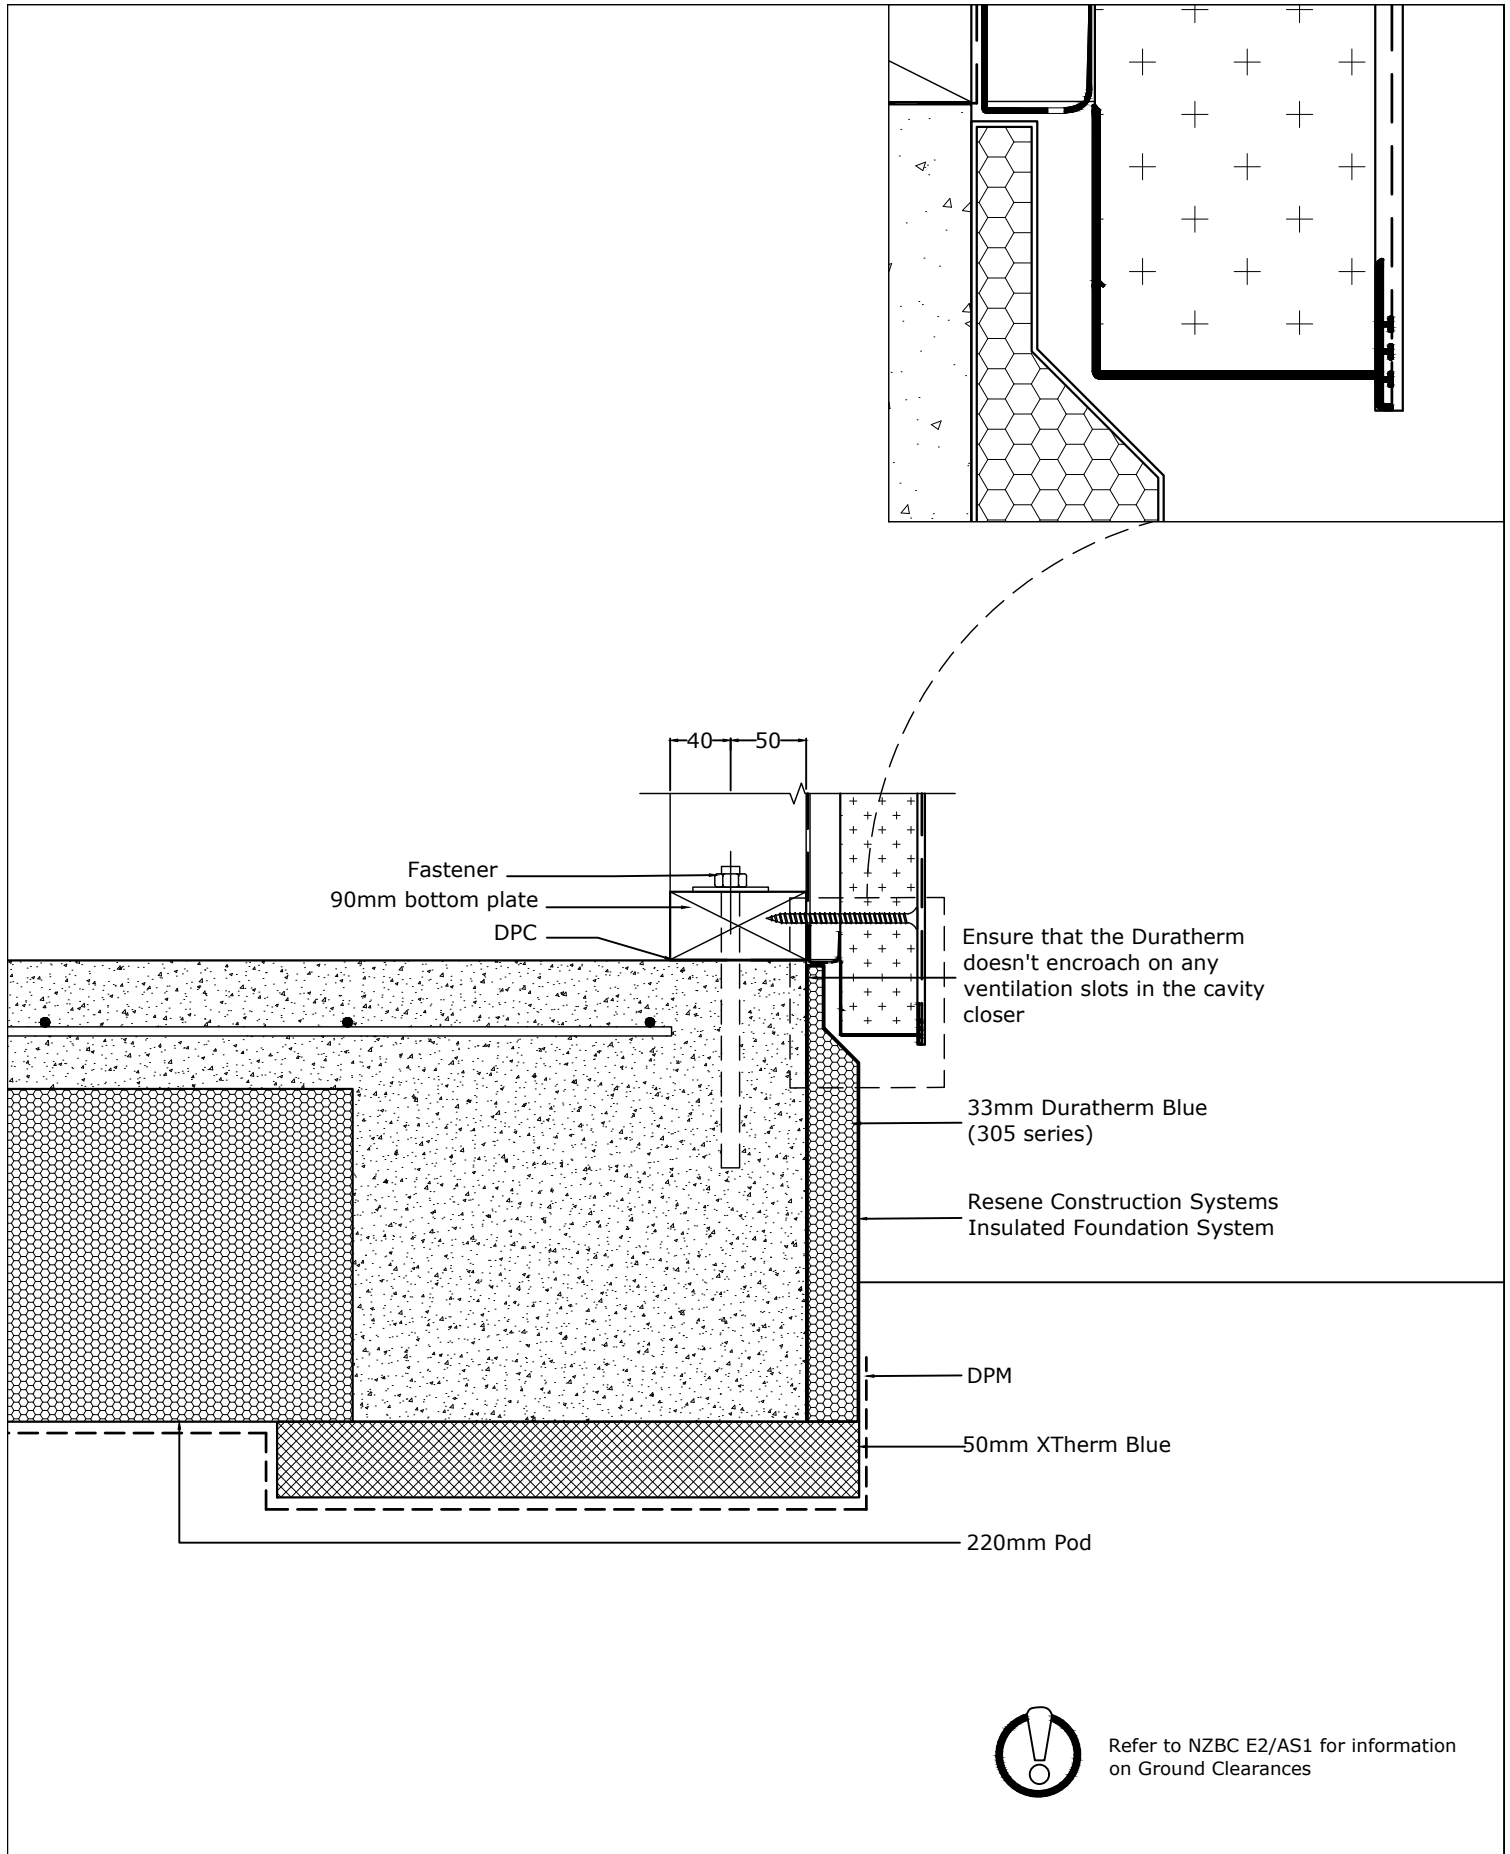

Resene 
Construction Systems

CONFIDENTIALITY: No part of this publication may be reproduced or transmitted other than the intended use by Resene Construction Systems without written consent from the author.


System
 Insulated Foundation System -
 DuraTherm Blue (post-pour)
 Substrate
 90mm Timber Frame and Underlay - Masonry Facade

Drawing Name
 220mm Pod - Underslab Edge

Scale
 1 : 5 @ A4

Date
 RevisionDate

Sheet
 142.02.50

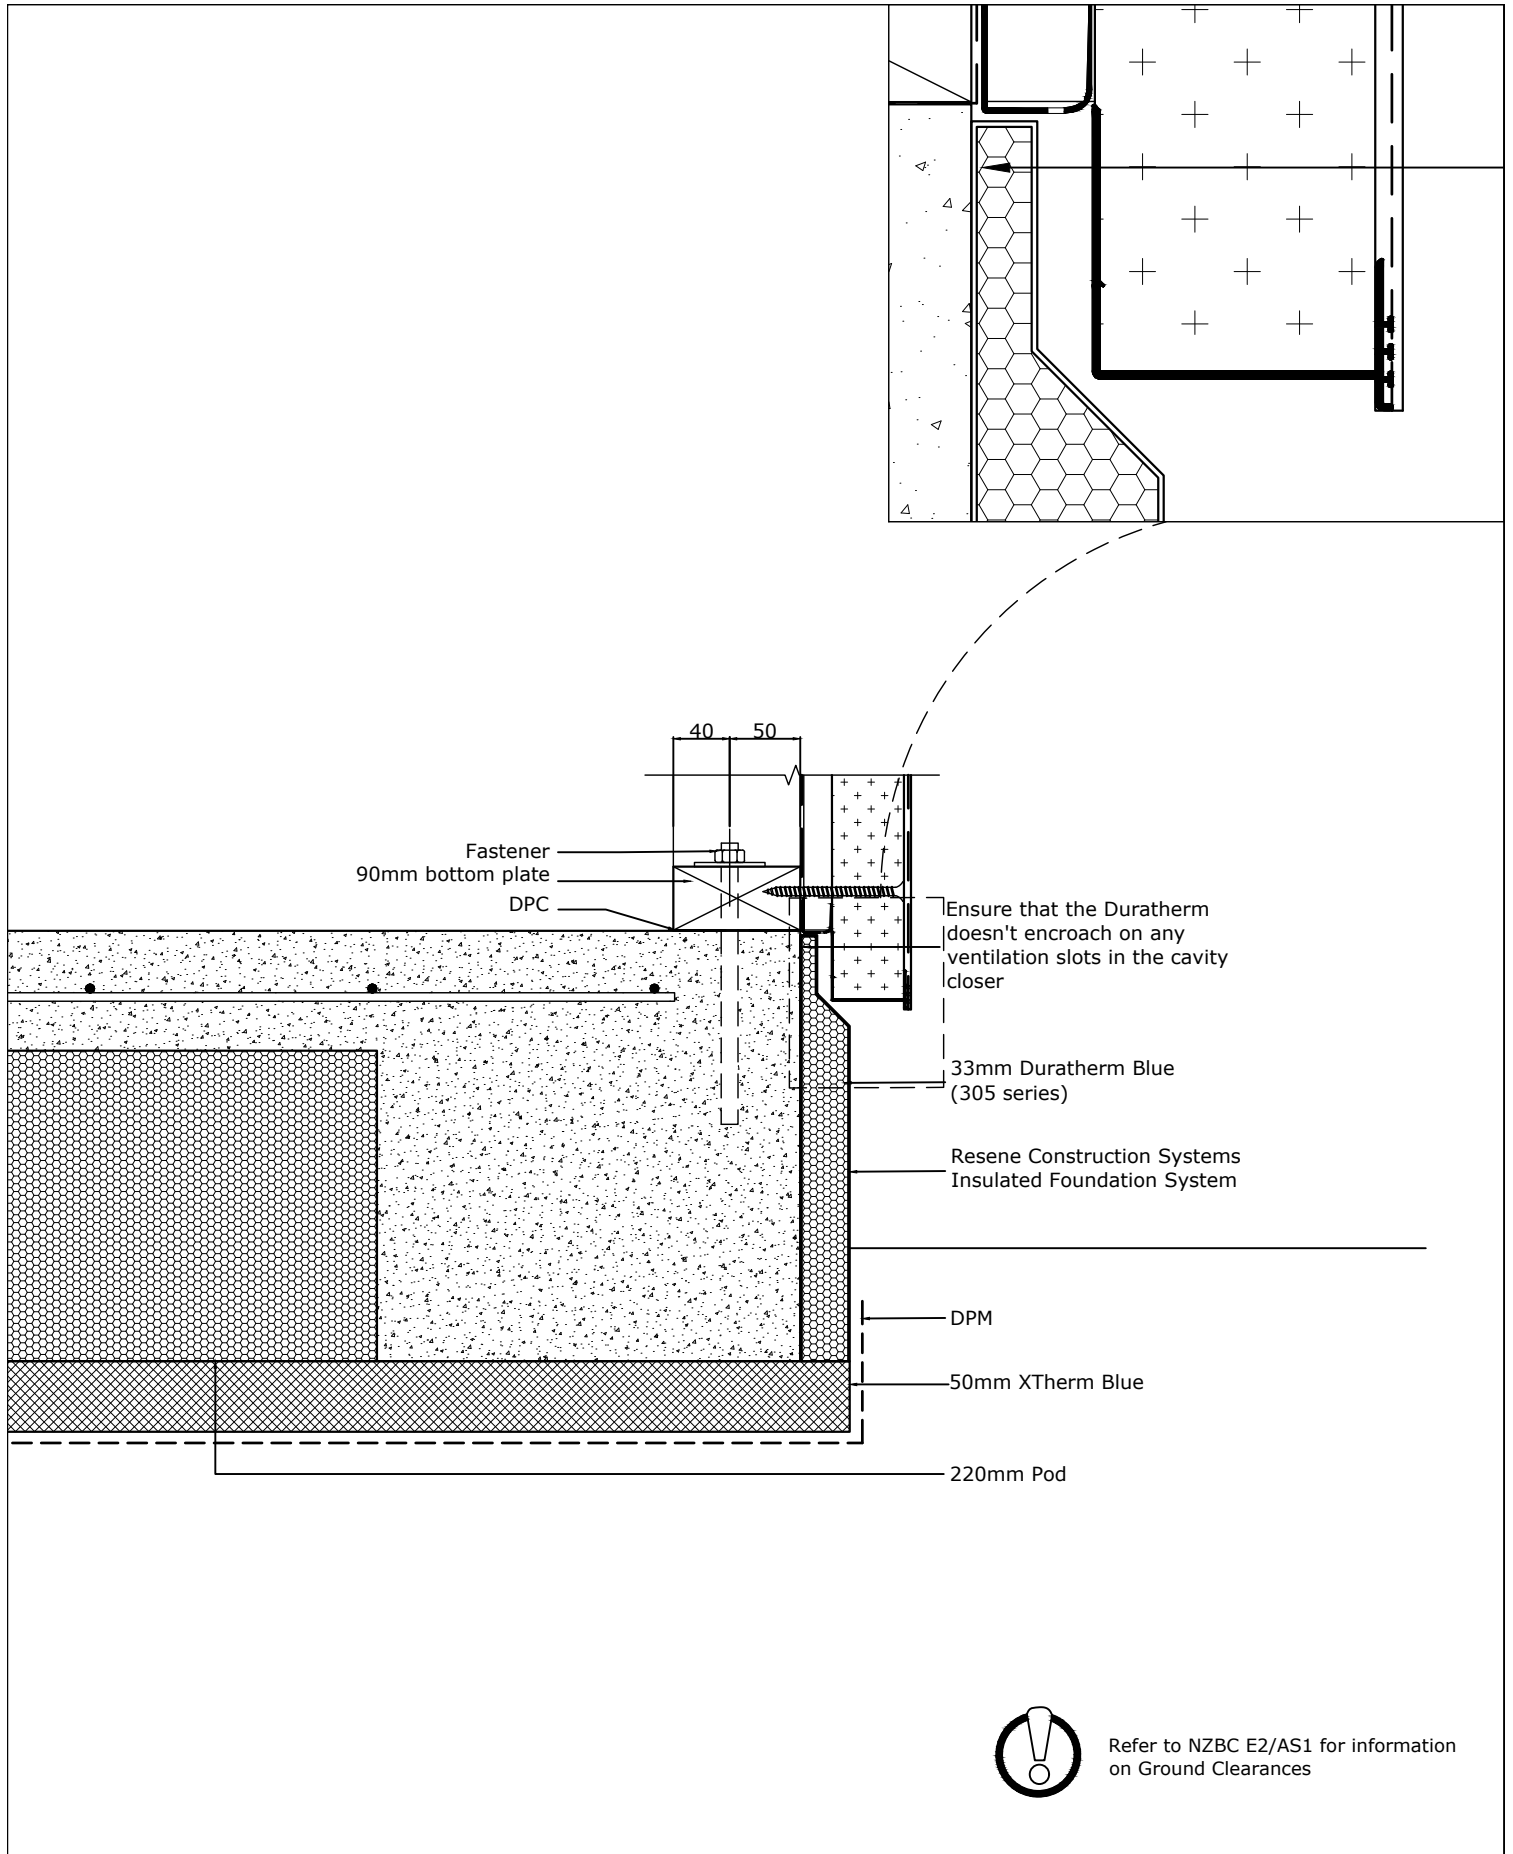

Resene 
Construction Systems

CONFIDENTIALITY: No part of this publication may be reproduced or transmitted other than the intended use by Resene Construction Systems without written consent from the author.


System
Insulated Foundation System -
DuraTherm Blue (post-pour)
Substrate
90mm Timber Frame and Underlay - Masonry Facade


Drawing Name
220mm Pod - Underslab Full

Scale
1 : 5 @ A4

Date
RevisionDate

Sheet
142.02.60

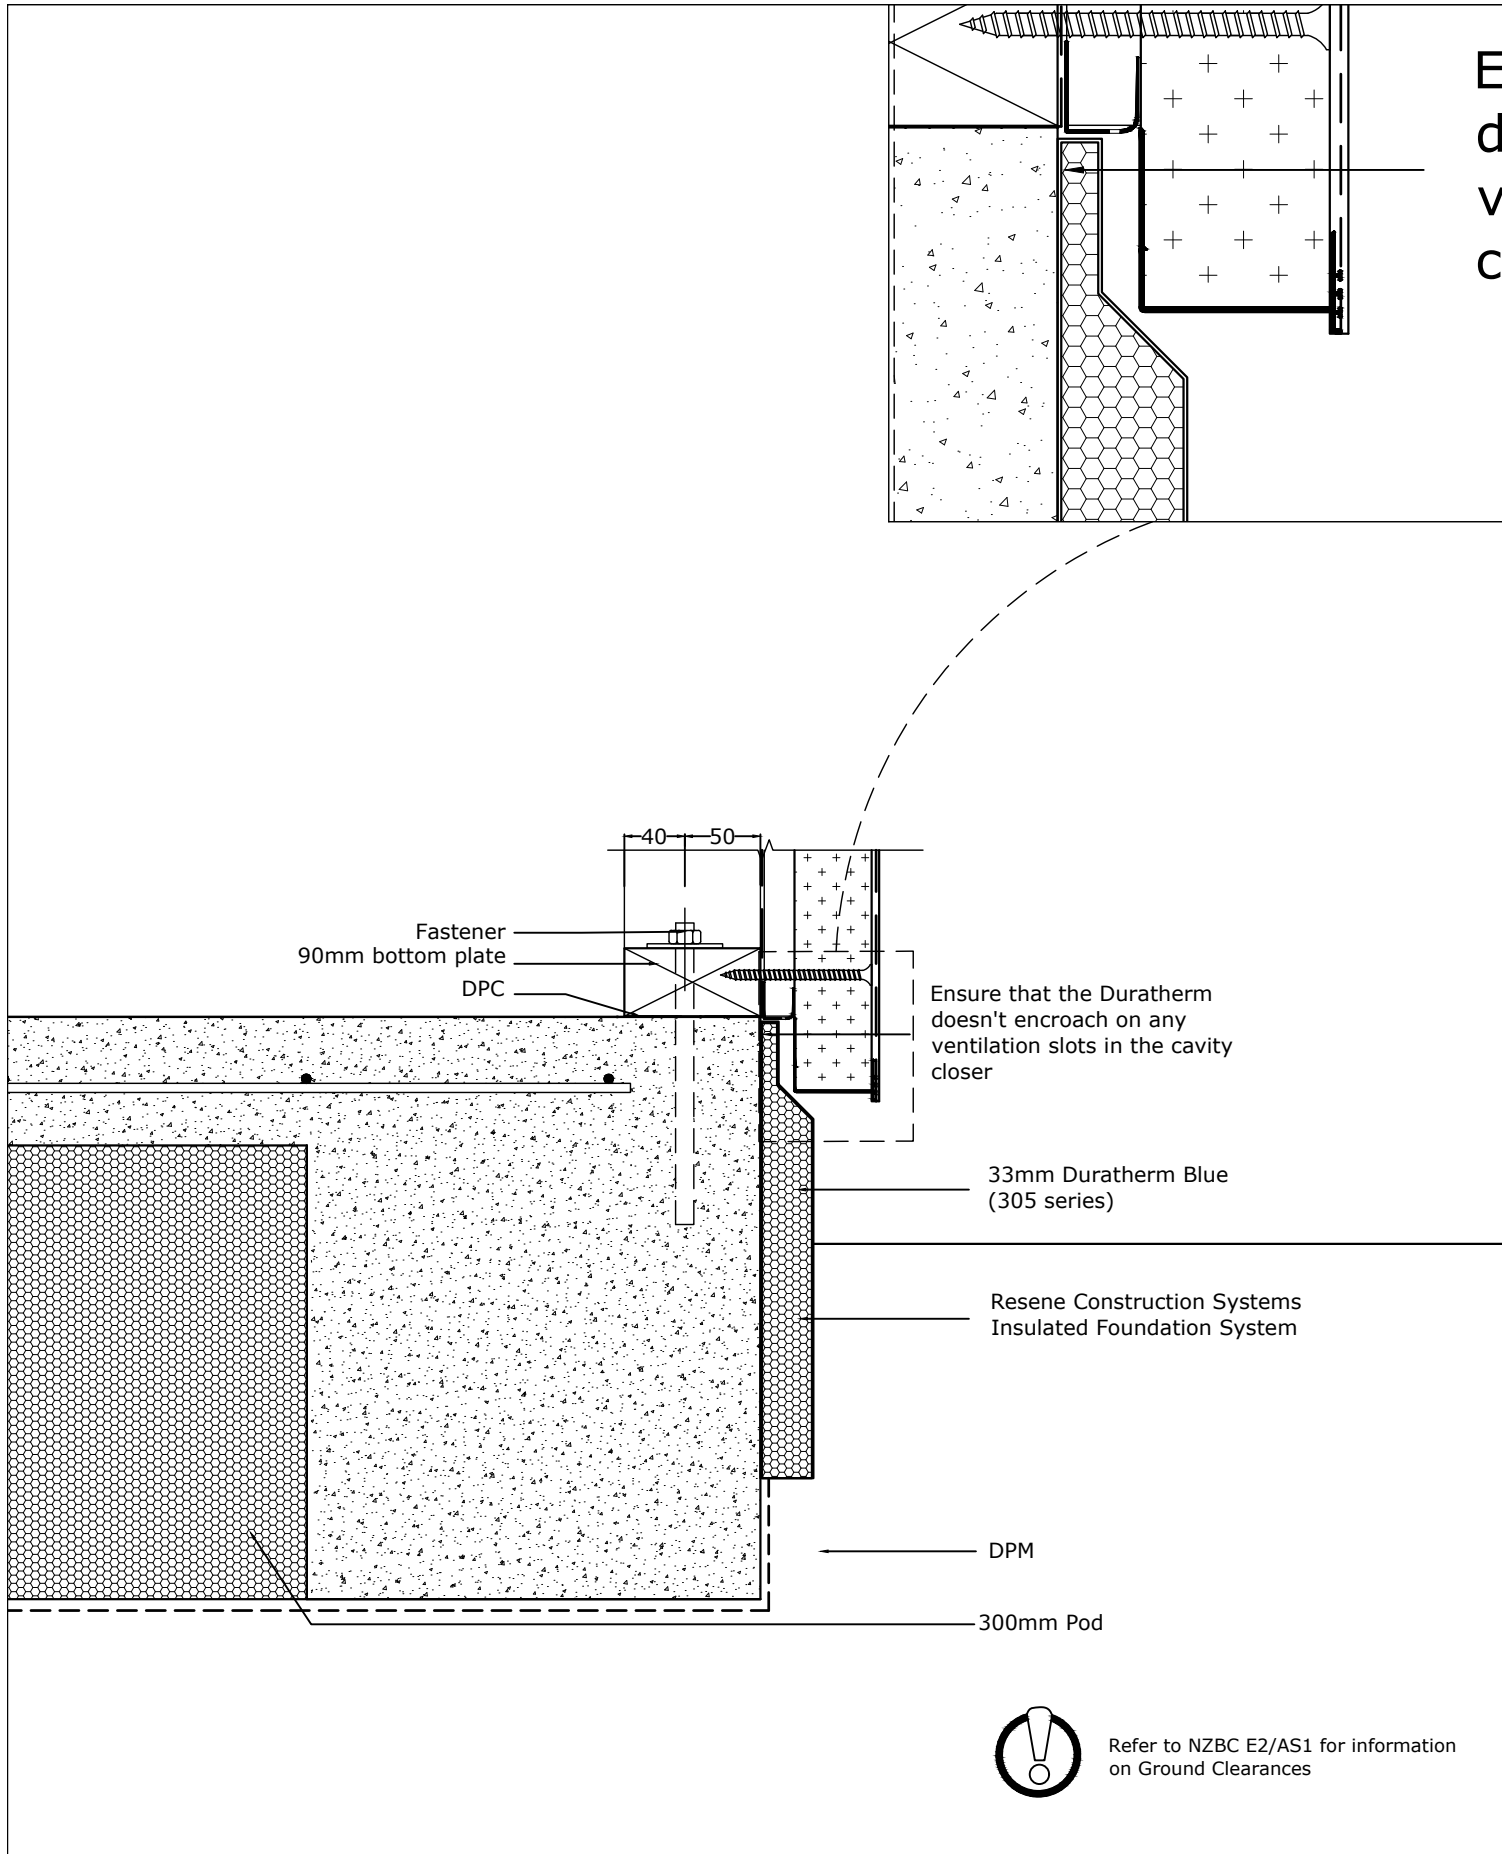

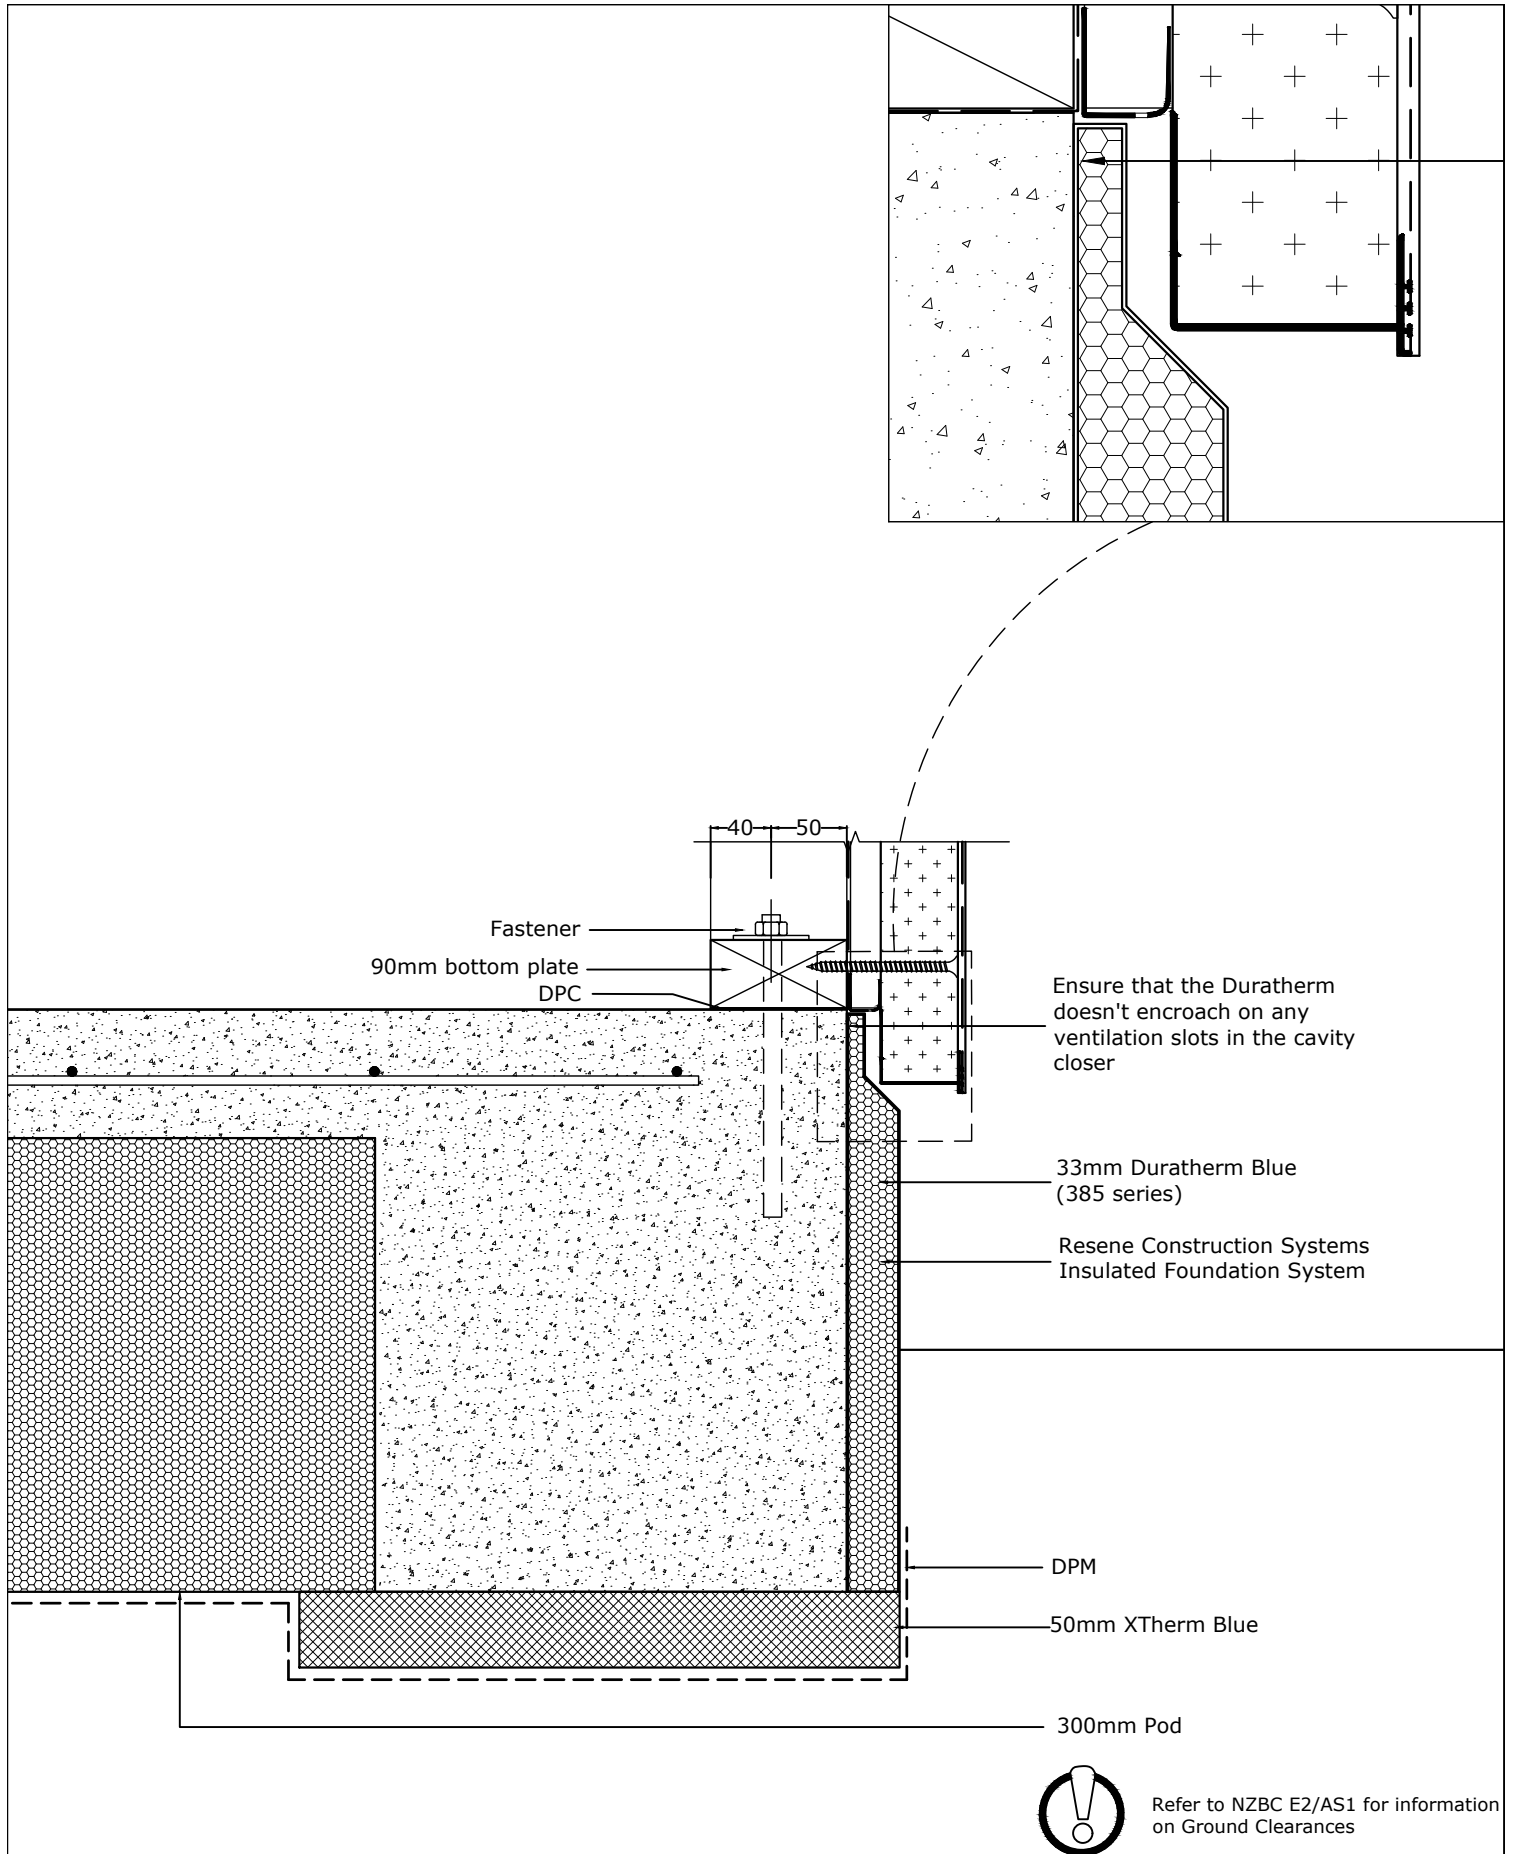

Resene 
Construction Systems

CONFIDENTIALITY: No part of this publication may be reproduced or transmitted other than the intended use by Resene Construction Systems without written consent from the author.


System
 Insulated Foundation System -
 DuraTherm Blue (post-pour)
 Substrate
 90mm Timber Frame and Underlay - Masonry Facade

Drawing Name
 300mm Pod - Underslab Edge

Scale
 1 : 5 @ A4

Date
 RevisionDate

Sheet
 142.02.80

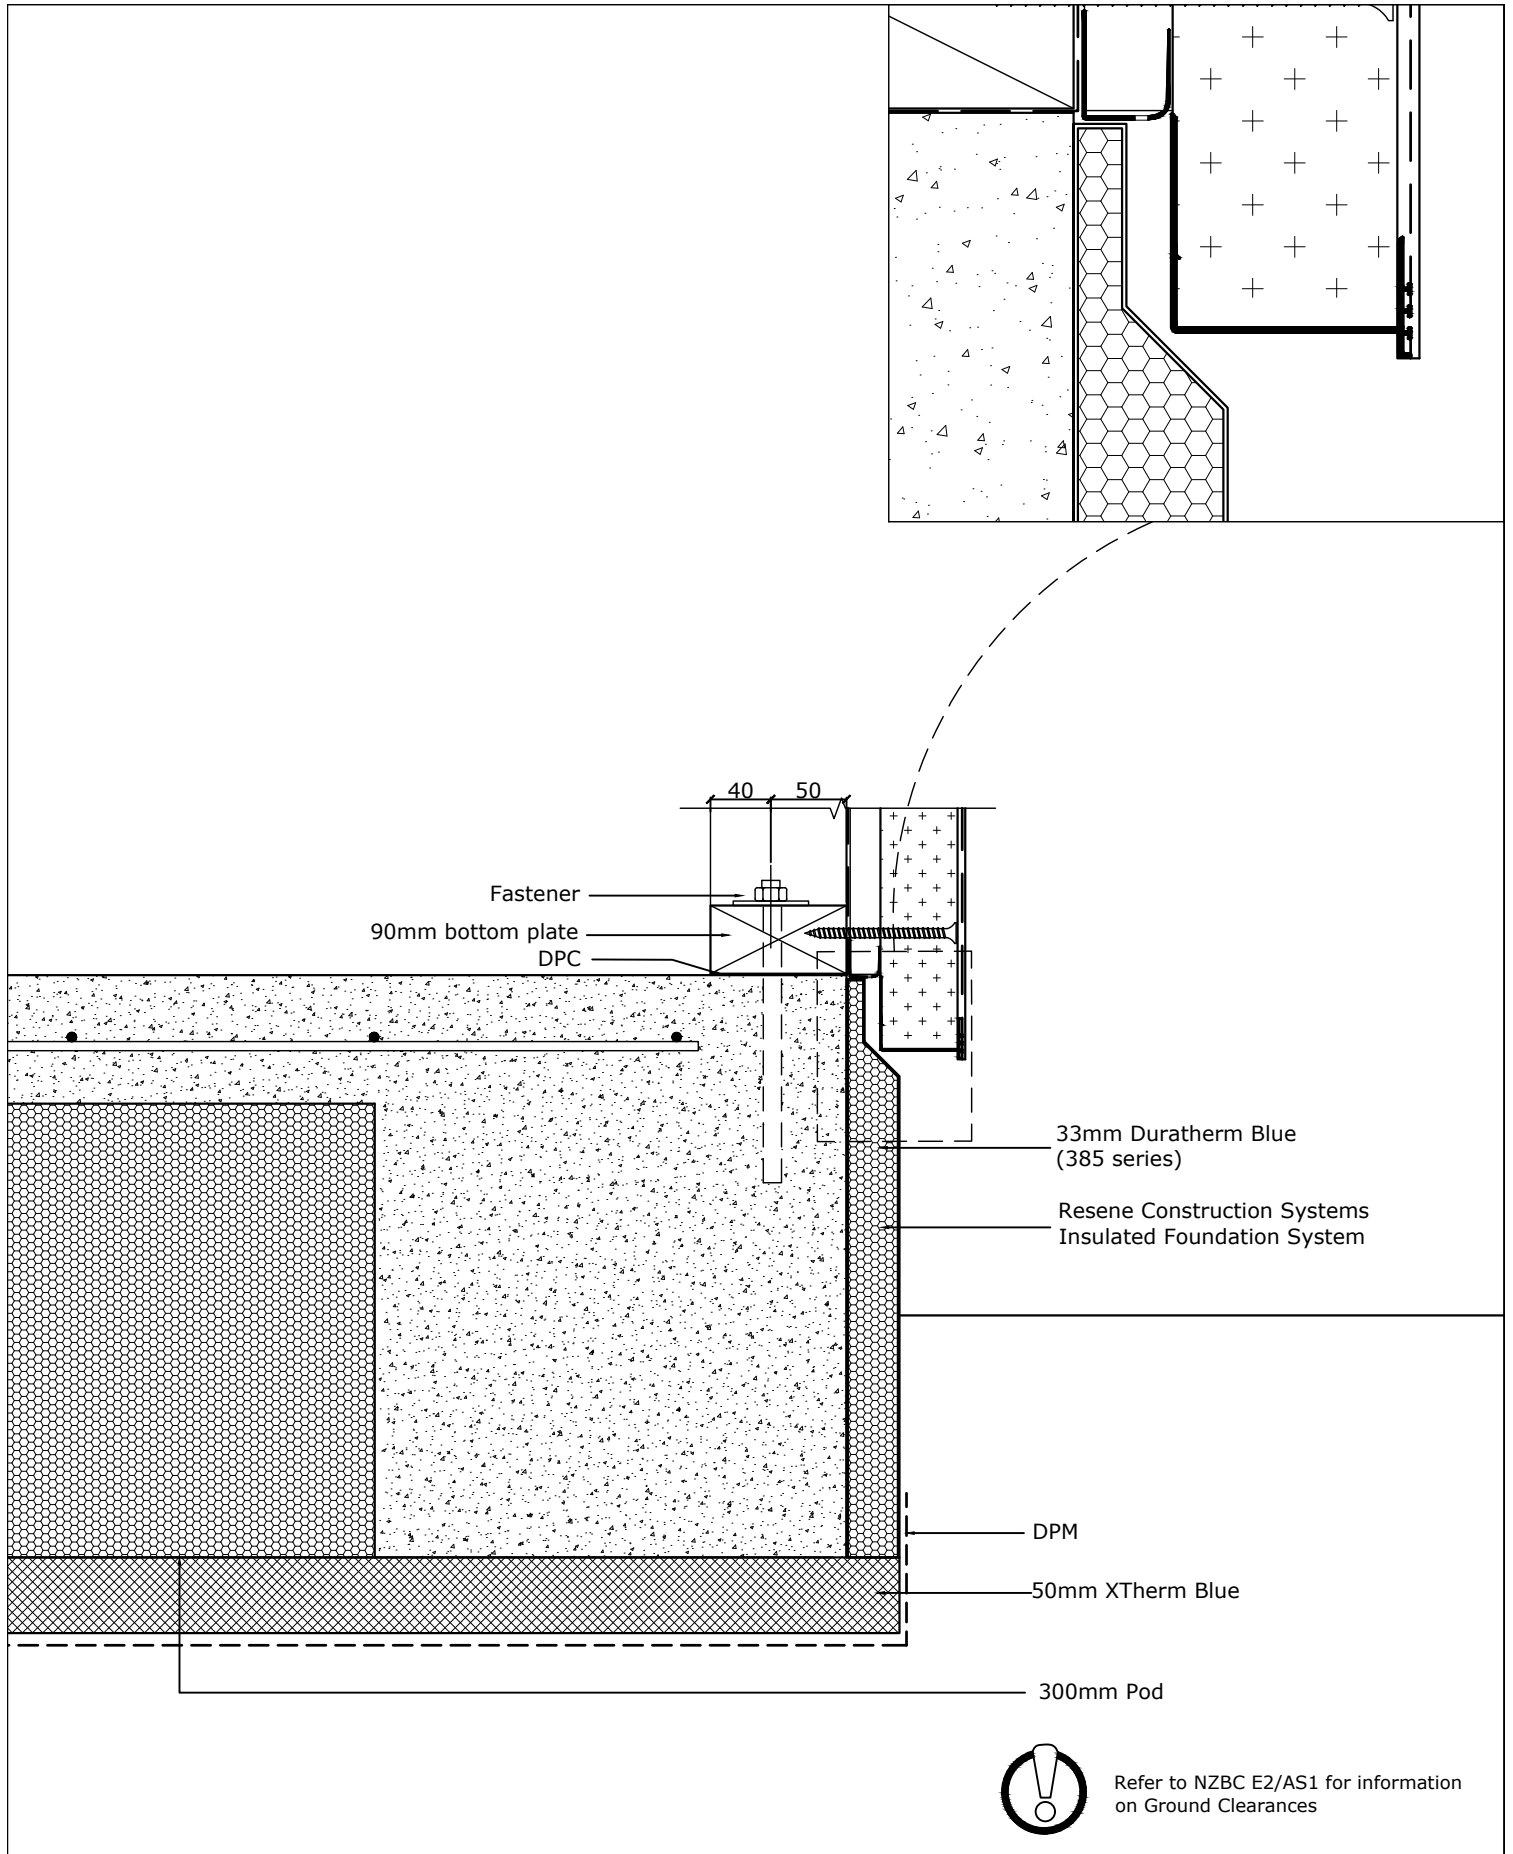

Resene 
Construction Systems

CONFIDENTIALITY: No part of this publication may be reproduced or transmitted other than the intended use by Resene Construction Systems without written consent from the author.

System
 Insulated Foundation System -
 DuraTherm Blue (post-pour)
 Substrate
 90mm Timber Frame and Underlay - Masonry Facade

Drawing Name
 300mm Pod - Underslab Full

Scale
 1 : 5 @ A4

Date
 RevisionDate

Sheet
 142.02.90

