

Sheet List Table	
Sheet Number	Sheet Title
13.00.00	Drawing Register
13.02.00	Foundation
13.03.00	External Corner
13.04.00	Internal Corner
13.05.00	Window Sill
13.06.00	Window Jamb
13.07.00	Window Head
13.08.00	Soffit
13.09.00	Roof Apron
13.10.00	Vertical Control Joint

TradeSpec™ and RenderSpec™ are Registered Trademarks, both Documents are available on the Resene Construction Systems



CONFIDENTIALITY: No part of this publication may be reproduced or transmitted other than the intended use by Resene Construction Systems without written consent from the author.

System
Integra Facade System


Substrate
Integra Panel 50mm (20mm Cavity) - SIPS

Drawing Name
Drawing Register

Scale
1 : 2 @ A4

Date
25-May-17

Sheet
13.00.00

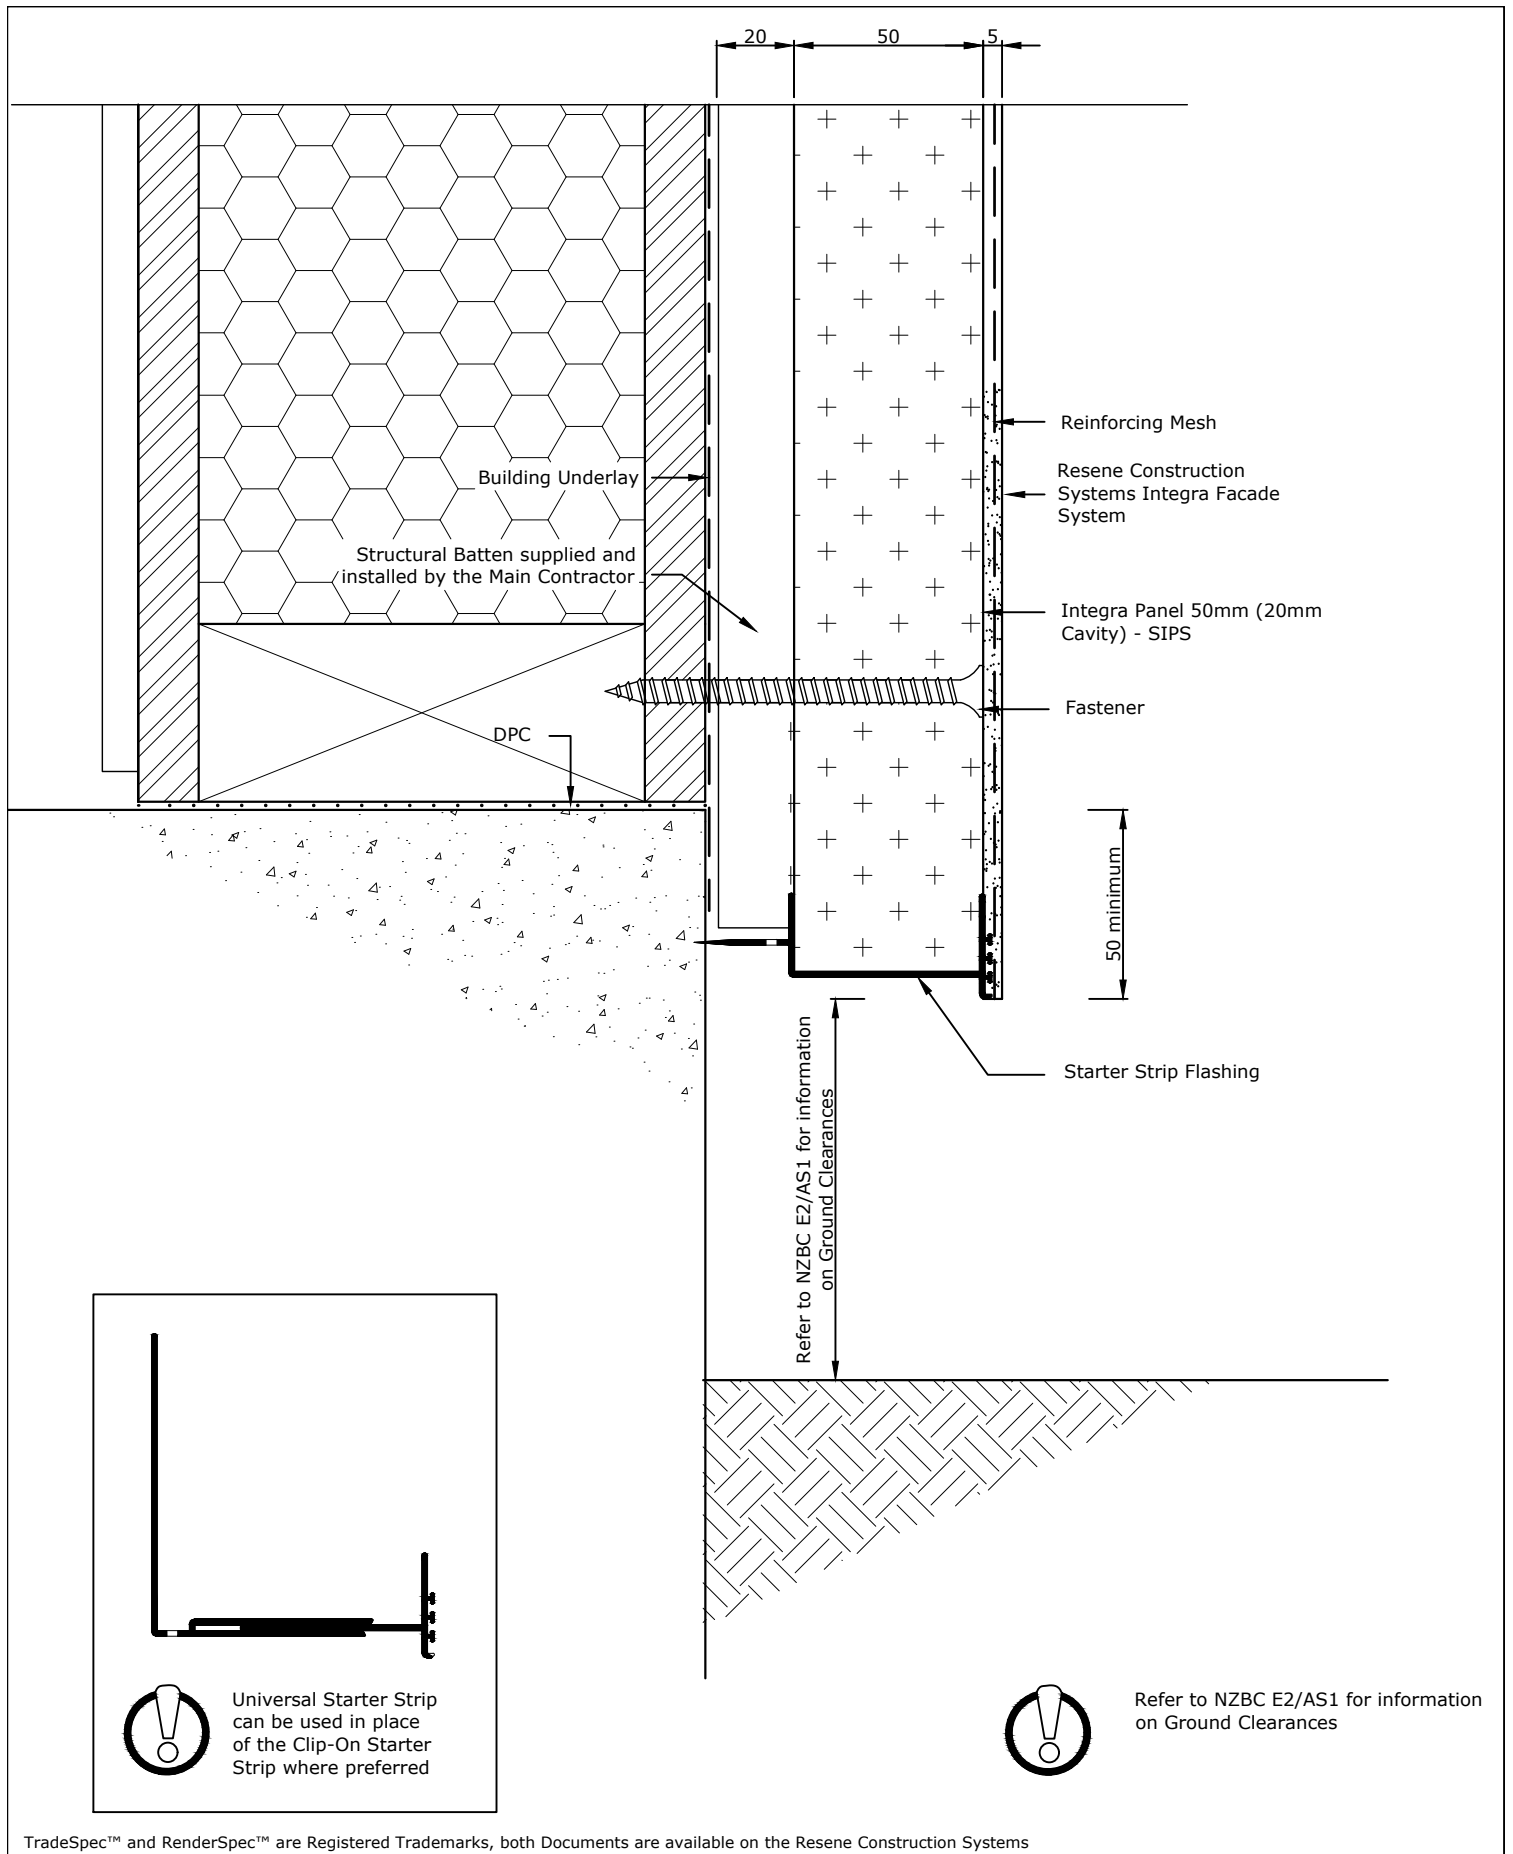

TradeSpec™ and RenderSpec™ are Registered Trademarks, both Documents are available on the Resene Construction Systems

Resene 
Construction Systems

CONFIDENTIALITY: No part of this publication may be reproduced or transmitted other than the intended use by Resene Construction Systems without written consent from the author.

System
 Integra Facade System


Substrate
 Integra Panel 50mm (20mm Cavity) - SIPS

Drawing Name
 Foundation

Scale
 1 : 2 @ A4

Date
 1 November 2017

Sheet
 13.02.00

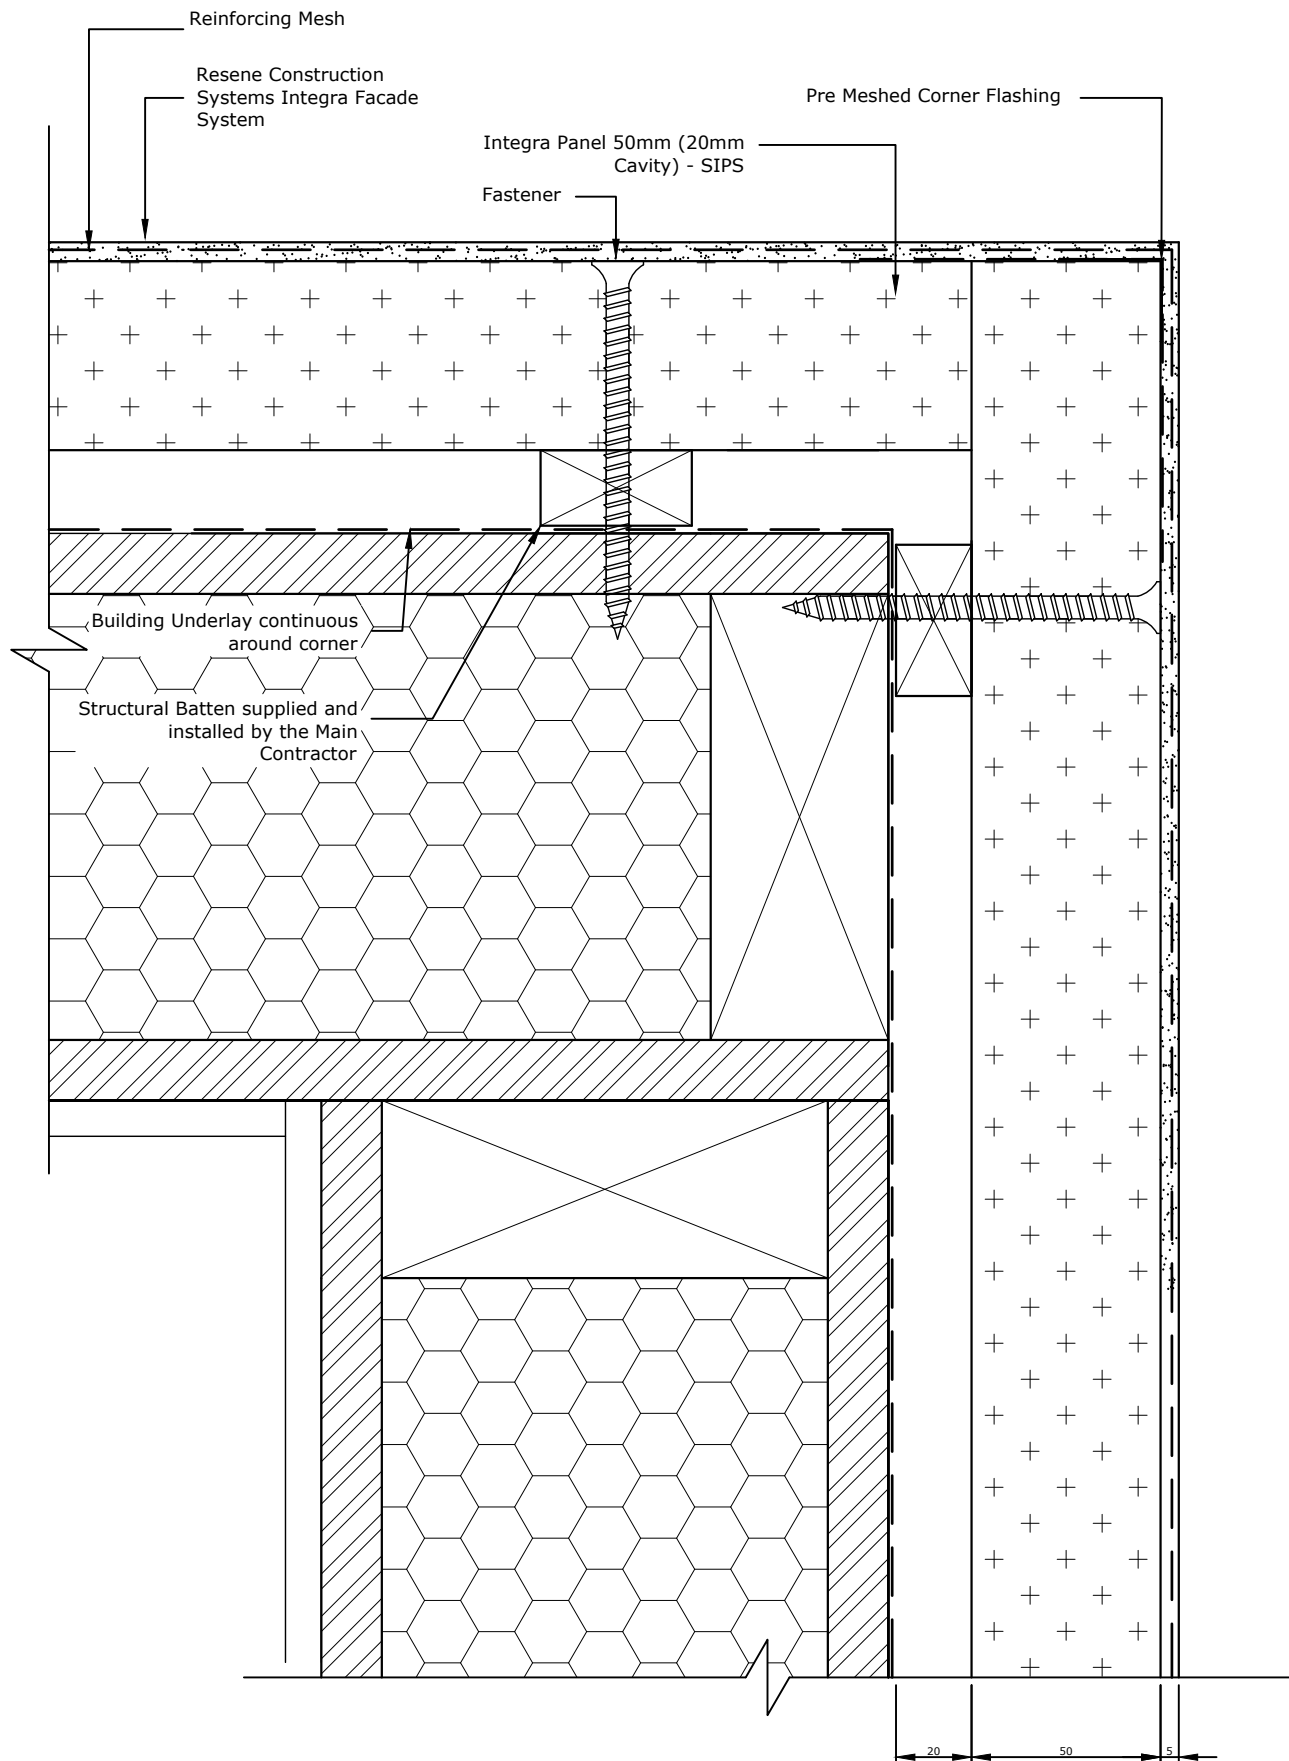

TradeSpec™ and RenderSpec™ are Registered Trademarks, both Documents are available on the Resene Construction Systems

Resene 
Construction Systems

CONFIDENTIALITY: No part of this publication may be reproduced or transmitted other than the intended use by Resene Construction Systems without written consent from the author.

System
 Integra Facade System


Substrate
 Integra Panel 50mm (20mm Cavity) - SIPS

Drawing Name
 External Corner

Scale
 1 : 2 @ A4

Date
 1 November 2017

Sheet
 13.03.00

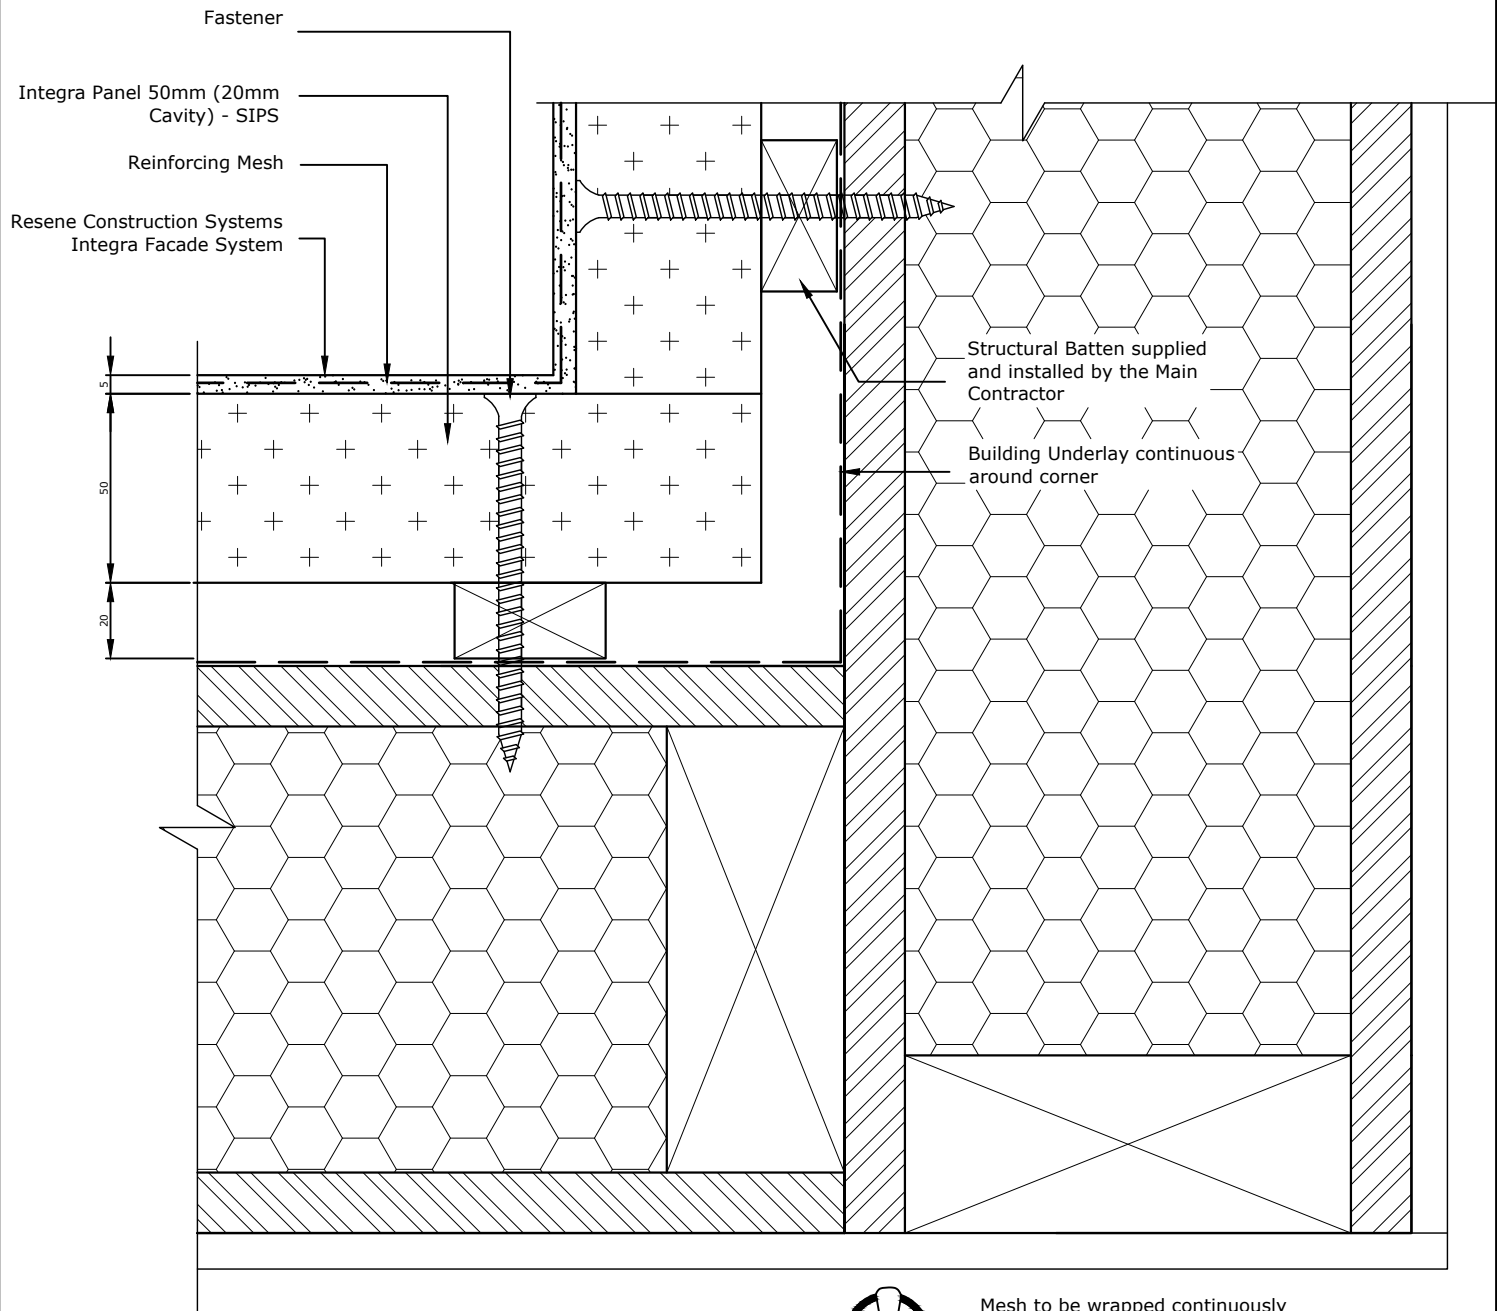

Mesh to be wrapped continuously around the internal corner, if there is a break in the mesh then an additional layer of Sticky Mesh must be used

TradeSpec™ and RenderSpec™ are Registered Trademarks, both Documents are available on the Resene Construction Systems

Resene 
Construction Systems

CONFIDENTIALITY: No part of this publication may be reproduced or transmitted other than the intended use by Resene Construction Systems without written consent from the author.

System
 Integra Facade System


Substrate
 Integra Panel 50mm (20mm Cavity) - SIPS

Drawing Name
 Internal Corner

Scale
 1 : 2 @ A4

Date
 1 November 2017

Sheet
 13.04.00

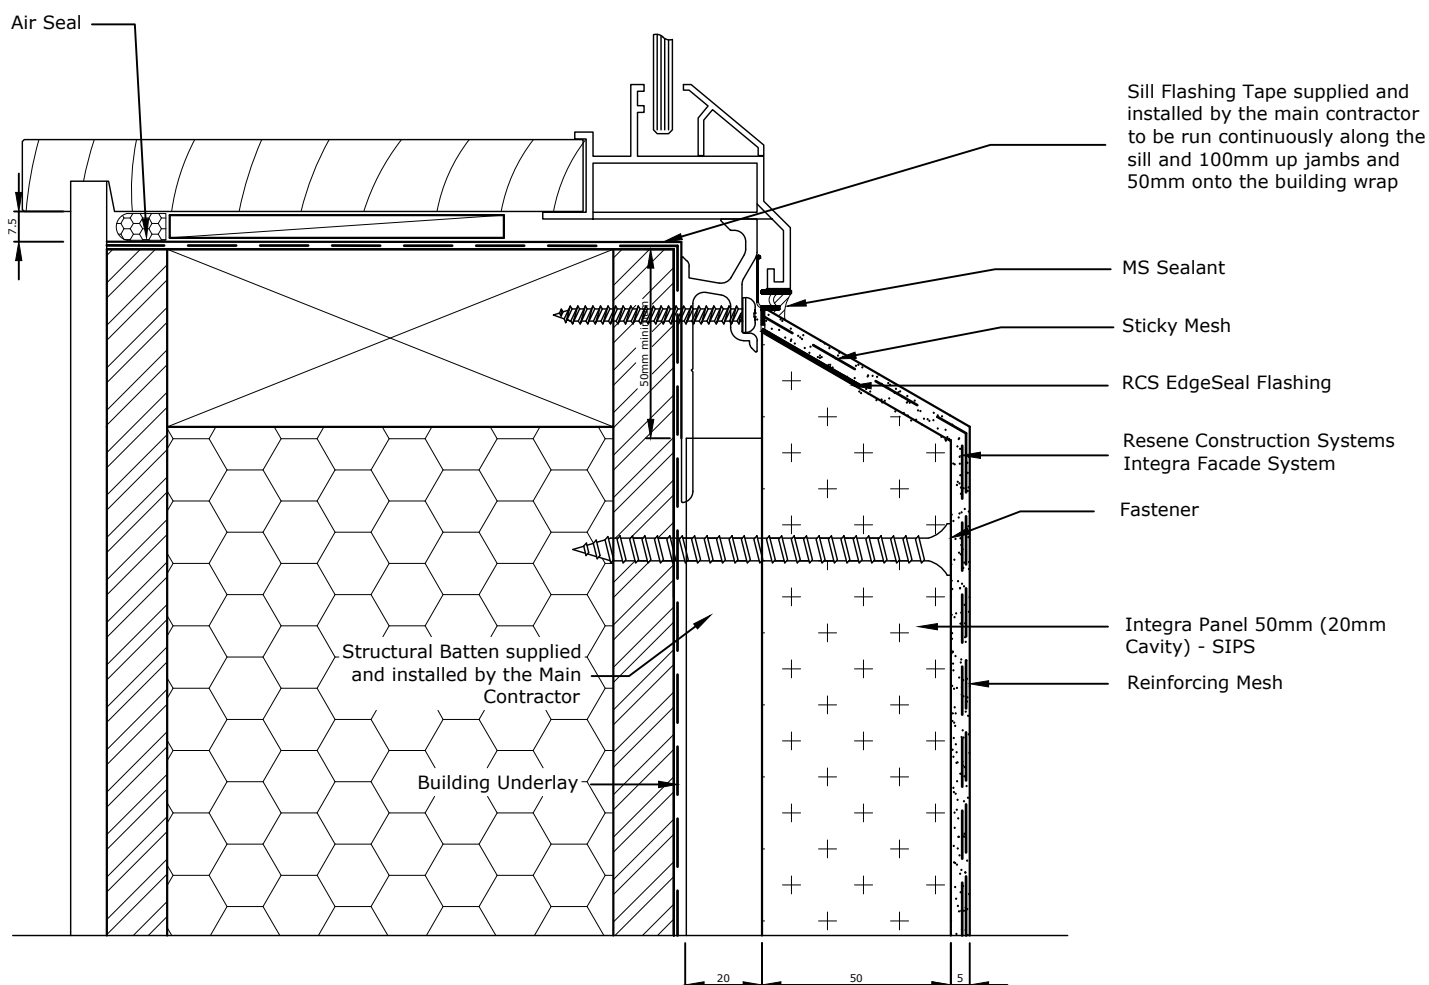

Allow a 25mm Gap between the back of the joinery and external facing timber framing to allow the sill flashing to fit.

TradeSpec™ and RenderSpec™ are Registered Trademarks, both Documents are available on the Resene Construction Systems

Resene 
Construction Systems

CONFIDENTIALITY: No part of this publication may be reproduced or transmitted other than the intended use by Resene Construction Systems without written consent from the author.

System
 Integra Facade System


Substrate
 Integra Panel 50mm (20mm Cavity) - SIPS

Drawing Name
 Window Sill

Scale
 1 : 2 @ A4

Date
 1 November 2017

Sheet
 13.05.00

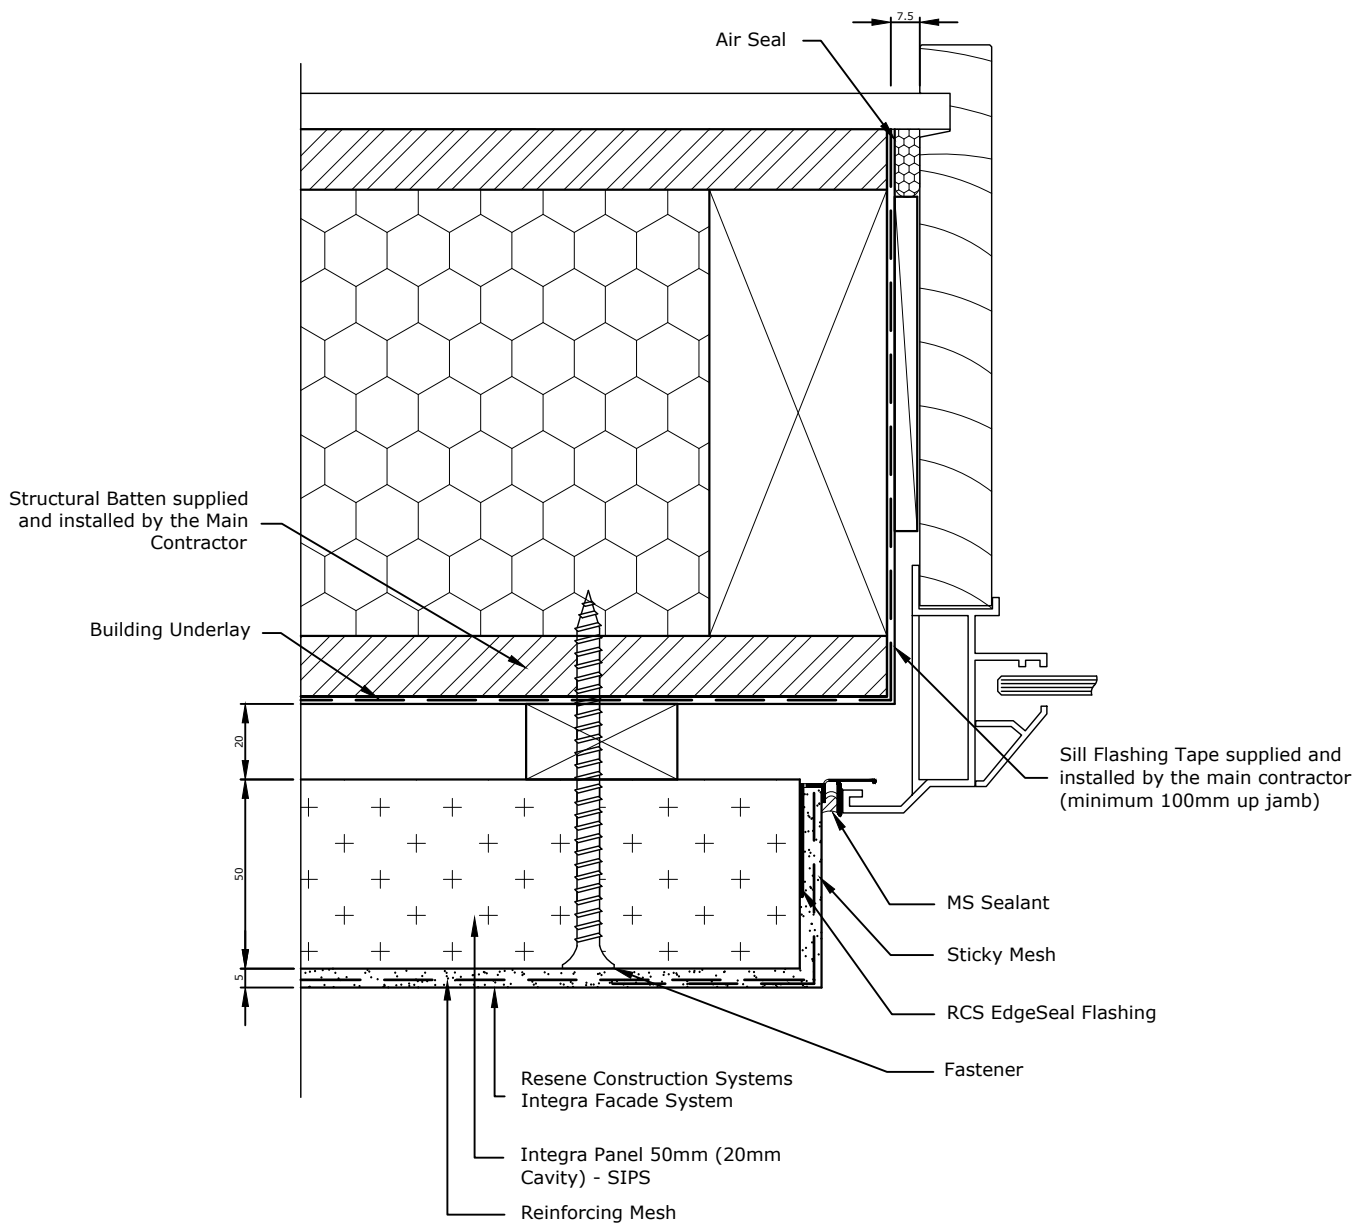

Allow a 25mm Gap between the back of the joinery and external facing timber framing to allow the jamb flashing to fit.

TradeSpec™ and RenderSpec™ are Registered Trademarks, both Documents are available on the Resene Construction Systems

Resene 
Construction Systems

CONFIDENTIALITY: No part of this publication may be reproduced or transmitted other than the intended use by Resene Construction Systems without written consent from the author.

System
 Integra Facade System


Substrate
 Integra Panel 50mm (20mm Cavity) - SIPS

Drawing Name
 Window Jamb

Scale
 1 : 2 @ A4

Date
 1 November 2017

Sheet
 13.06.00

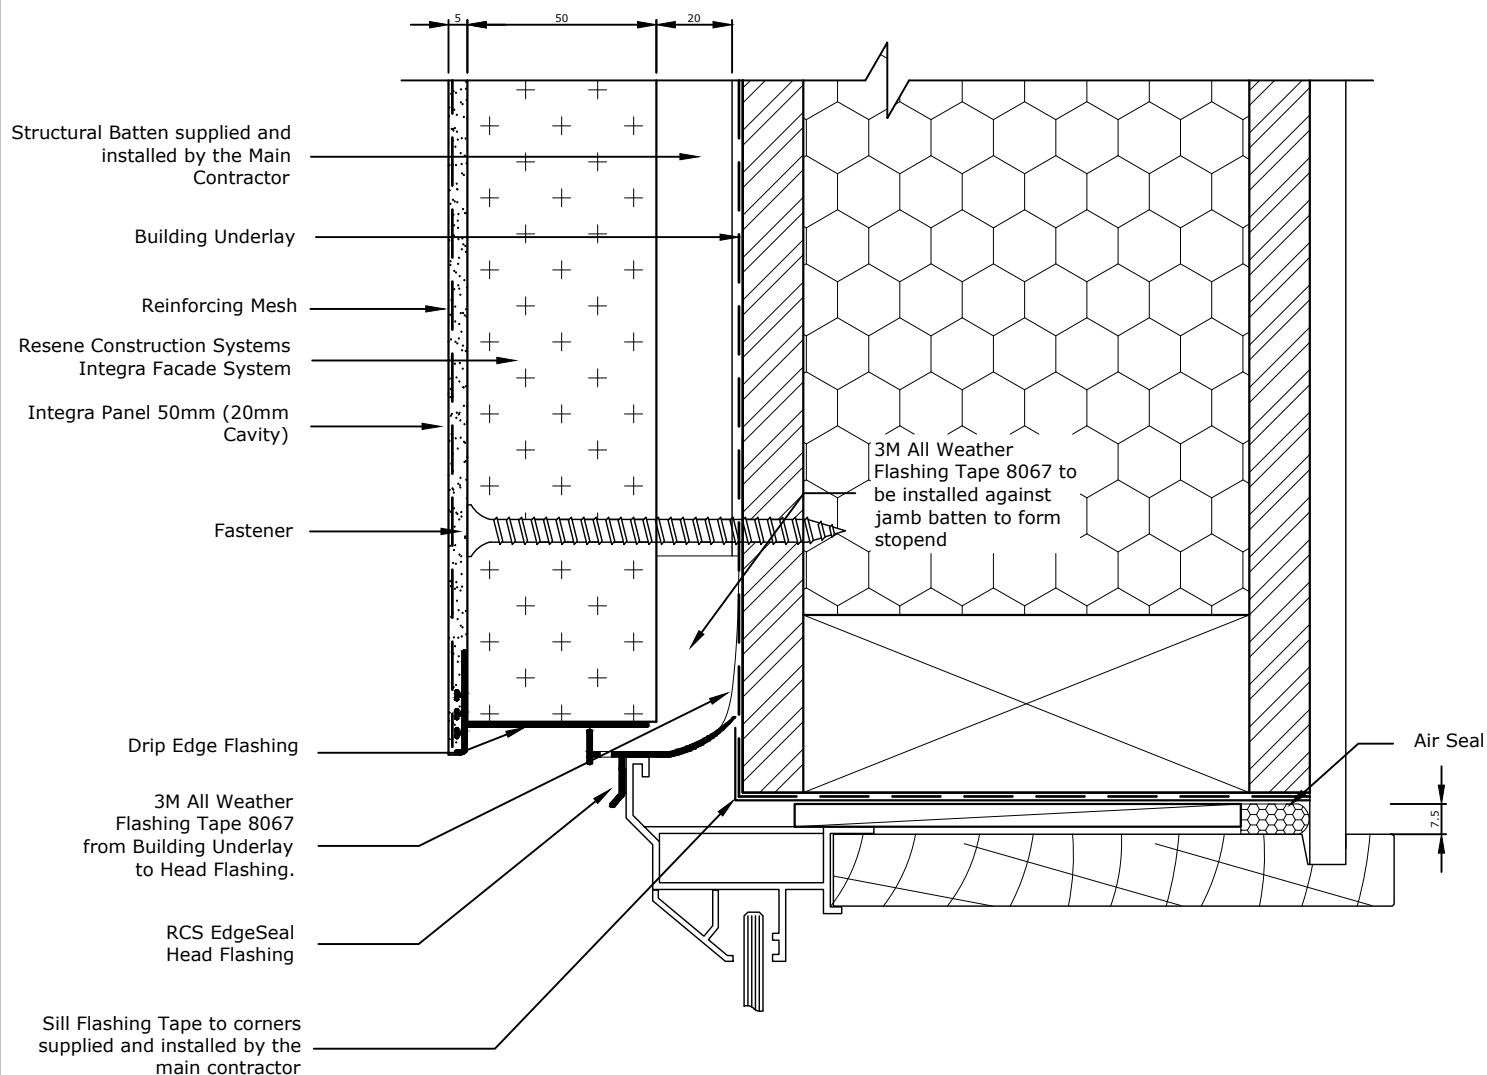

The RCS EdgeSealHead Flashing must be installed so that it extends 10mm either side of the jamb extrusion.

TradeSpec™ and RenderSpec™ are Registered Trademarks, both Documents are available on the Resene Construction Systems

Resene 
Construction Systems

CONFIDENTIALITY: No part of this publication may be reproduced or transmitted other than the intended use by Resene Construction Systems without written consent from the author.

System
 Integra Facade System


Substrate
 Integra Panel 50mm (20mm Cavity) - SIPS

Drawing Name
 Window Head

Scale
 1 : 2 @ A4

Date
 1 November 2017

Sheet
 13.07.00

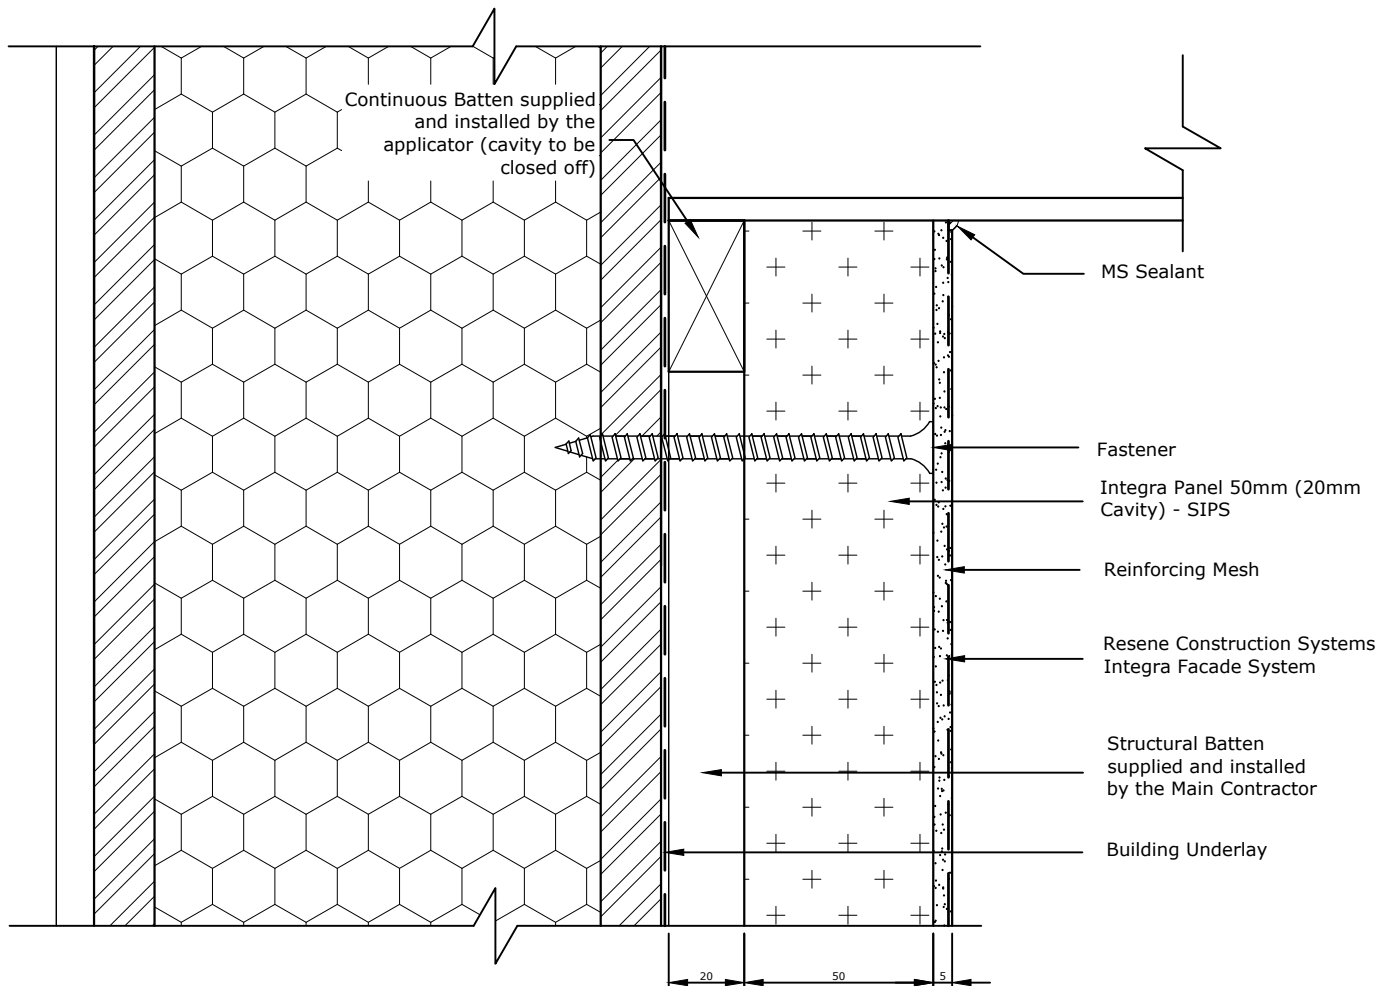

TradeSpec™ and RenderSpec™ are Registered Trademarks, both Documents are available on the Resene Construction Systems

Resene 
Construction Systems

CONFIDENTIALITY: No part of this publication may be reproduced or transmitted other than the intended use by Resene Construction Systems without written consent from the author.

System
 Integra Facade System



Substrate
 Integra Panel 50mm (20mm Cavity) - SIPS

Drawing Name
 Soffit

Scale
 1 : 2 @ A4

Date
 1 November 2017

Sheet
 13.08.00

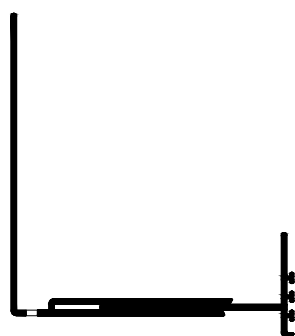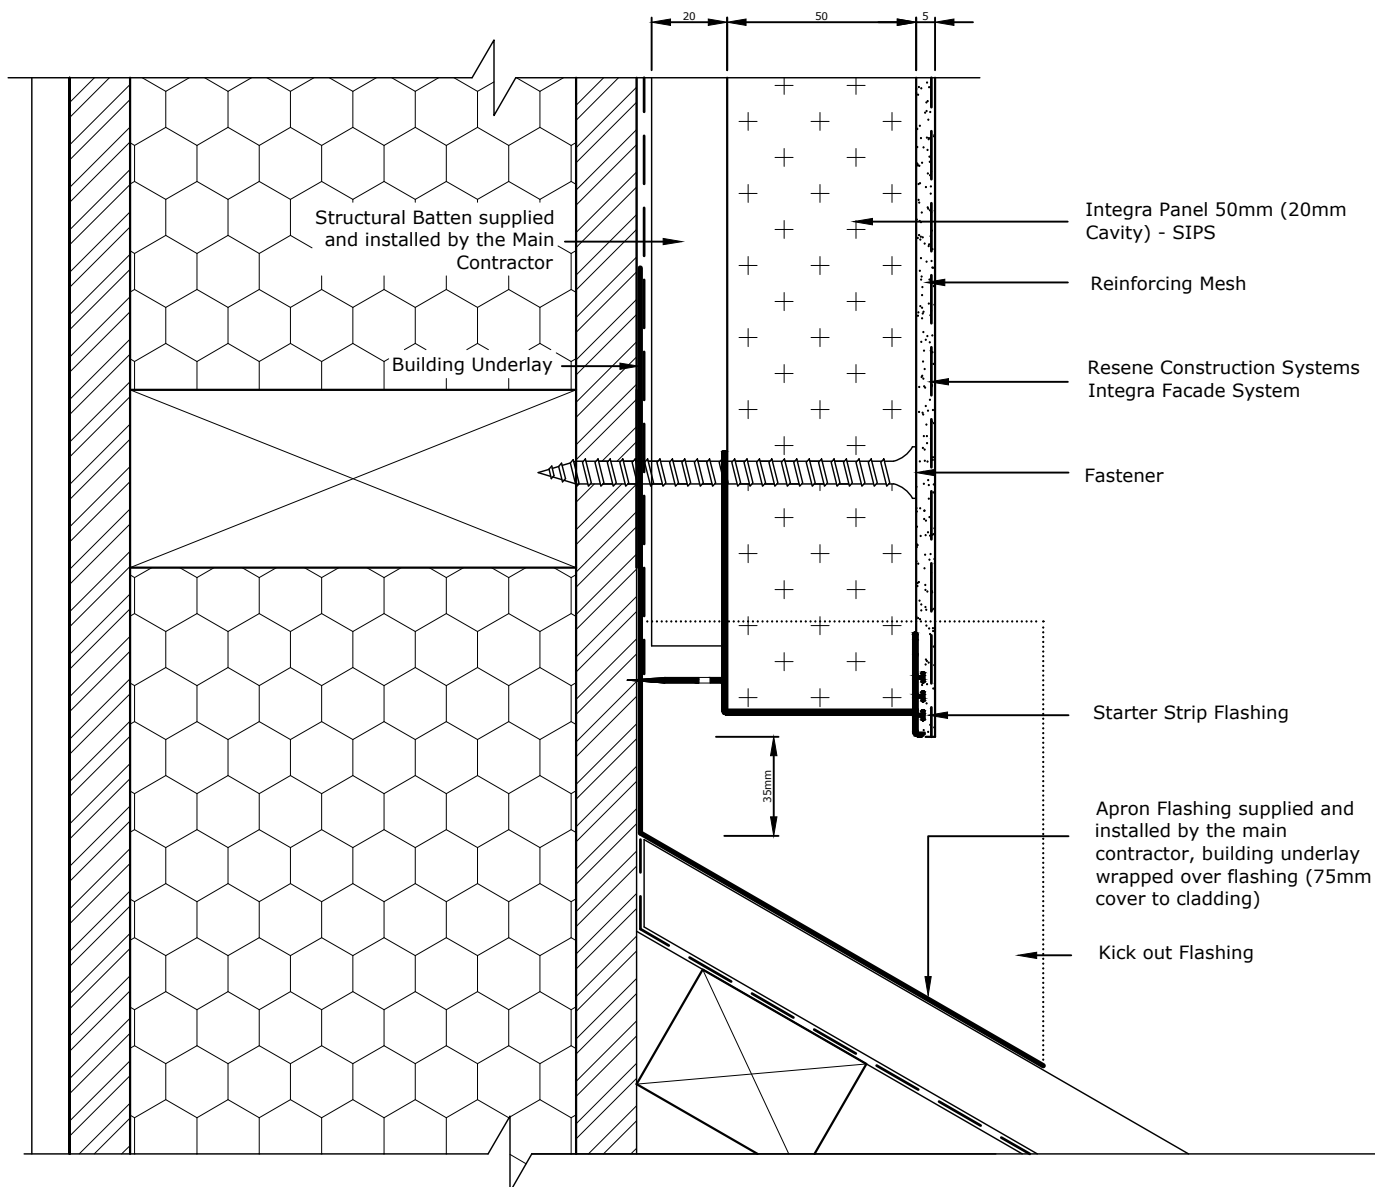

Universal Starter Strip
can be used in place
of the Clip-On Starter
Strip where preferred



Refer RCS
TradeSpec™ Document 1.2 for
information on Roof Clearances

Metal flashing must be taped to the
Building Underlay or covered with a
second layer of wrap by the main
contractor/window installer

TradeSpec™ and RenderSpec™ are Registered Trademarks, both Documents are available on the Resene Construction Systems

Resene 
Construction Systems

CONFIDENTIALITY: No part of this publication may be reproduced or transmitted other than the intended use by Resene Construction Systems without written consent from the author.

System
Integra Facade System


Substrate
Integra Panel 50mm (20mm Cavity) - SIPS

Drawing Name
Roof Apron

Scale
1 : 2 @ A4

Date
1 November 2017

Sheet
13.09.00

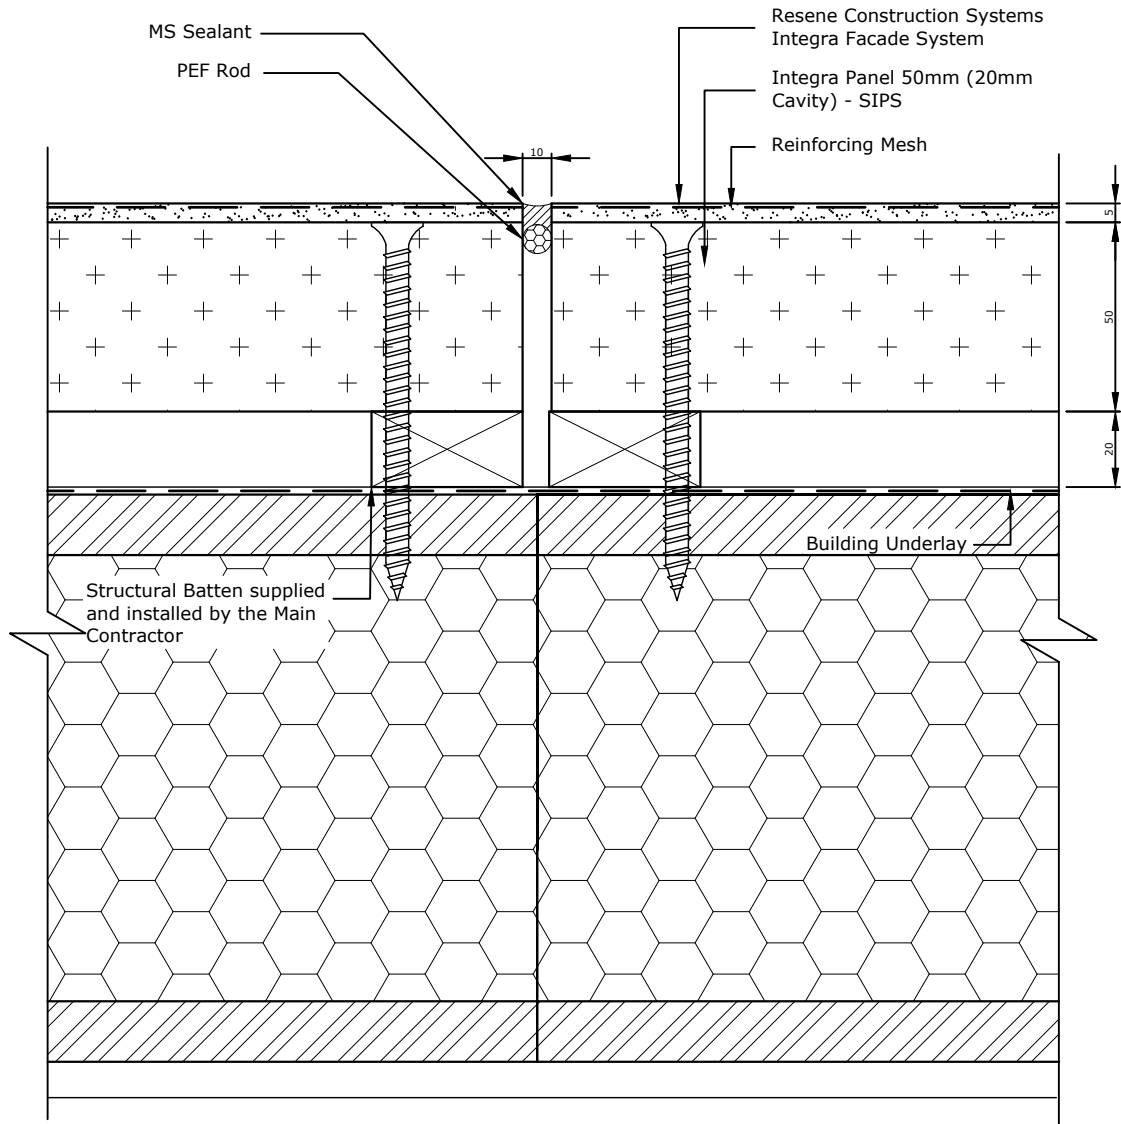

All Control Joint spacings and setouts are the responsibility of the Designer, for suggested locations refer to RCS TradeSpec™ Document 1.4

TradeSpec™ and RenderSpec™ are Registered Trademarks, both Documents are available on the Resene Construction Systems

Resene 
Construction Systems

CONFIDENTIALITY: No part of this publication may be reproduced or transmitted other than the intended use by Resene Construction Systems without written consent from the author.

System
 Integra Facade System

Substrate
 Integra Panel 50mm (20mm Cavity) - SIPS

Drawing Name
 Vertical Control Joint

Scale
 1 : 2 @ A4

Date
 1 November 2017

Sheet
 13.10.00