

Sheet List Table	
Sheet Number	Sheet Title
87.00.00	Drawing Register
87.01.00	Batten Layout (400mm Centres)
87.01.01	Batten Layout (600mm Centres)
87.02.00	Foundation
87.03.00	External Corner
87.04.00	Internal Corner
87.04.10	Internal Corner with Weatherboard
87.04.30	Internal Corner with Fibre Cement Sheet
87.05.00	Window Sill
87.06.00	Window Jamb
87.07.00	Window Head
87.08.00	Soffit
87.08.30	Raking Soffit
87.09.00	Roof Apron
87.09.01	Roof Apron - Horizontal
87.09.02	Roof Kickout Diverter
87.10.00	Vertical Control Joint
87.11.00	Horizontal Control Joint
87.13.00	Metal Parapet Capping - Option 1
87.13.21	Saddle Flashing (Middle of adjoining wall) - Option 1
87.13.22	Saddle Flashing (Middle of adjoining wall) - Option 2
87.13.23	Saddle Flashing (Inline Wall)
87.13.24	Saddle Flashing (Inline end of adjoining wall)
87.13.30	Chimney Breast
87.14.03	Cantilevered Slatted Deck

TradeSpec™ and RenderSpec™ are Registered Trademarks, both Documents are available on the Resene Construction Systems



CONFIDENTIALITY: No part of this publication may be reproduced or transmitted other than the intended use by Resene Construction Systems without written consent from the author.

System
Insulated Facade System


Substrate
EPS Panel 50mm (20mm Cavity) - Rigid Sheathing

Drawing Name
Drawing Register

Scale
1 : 2 @ A4

Date
19 October 2021

Sheet
87.00.00

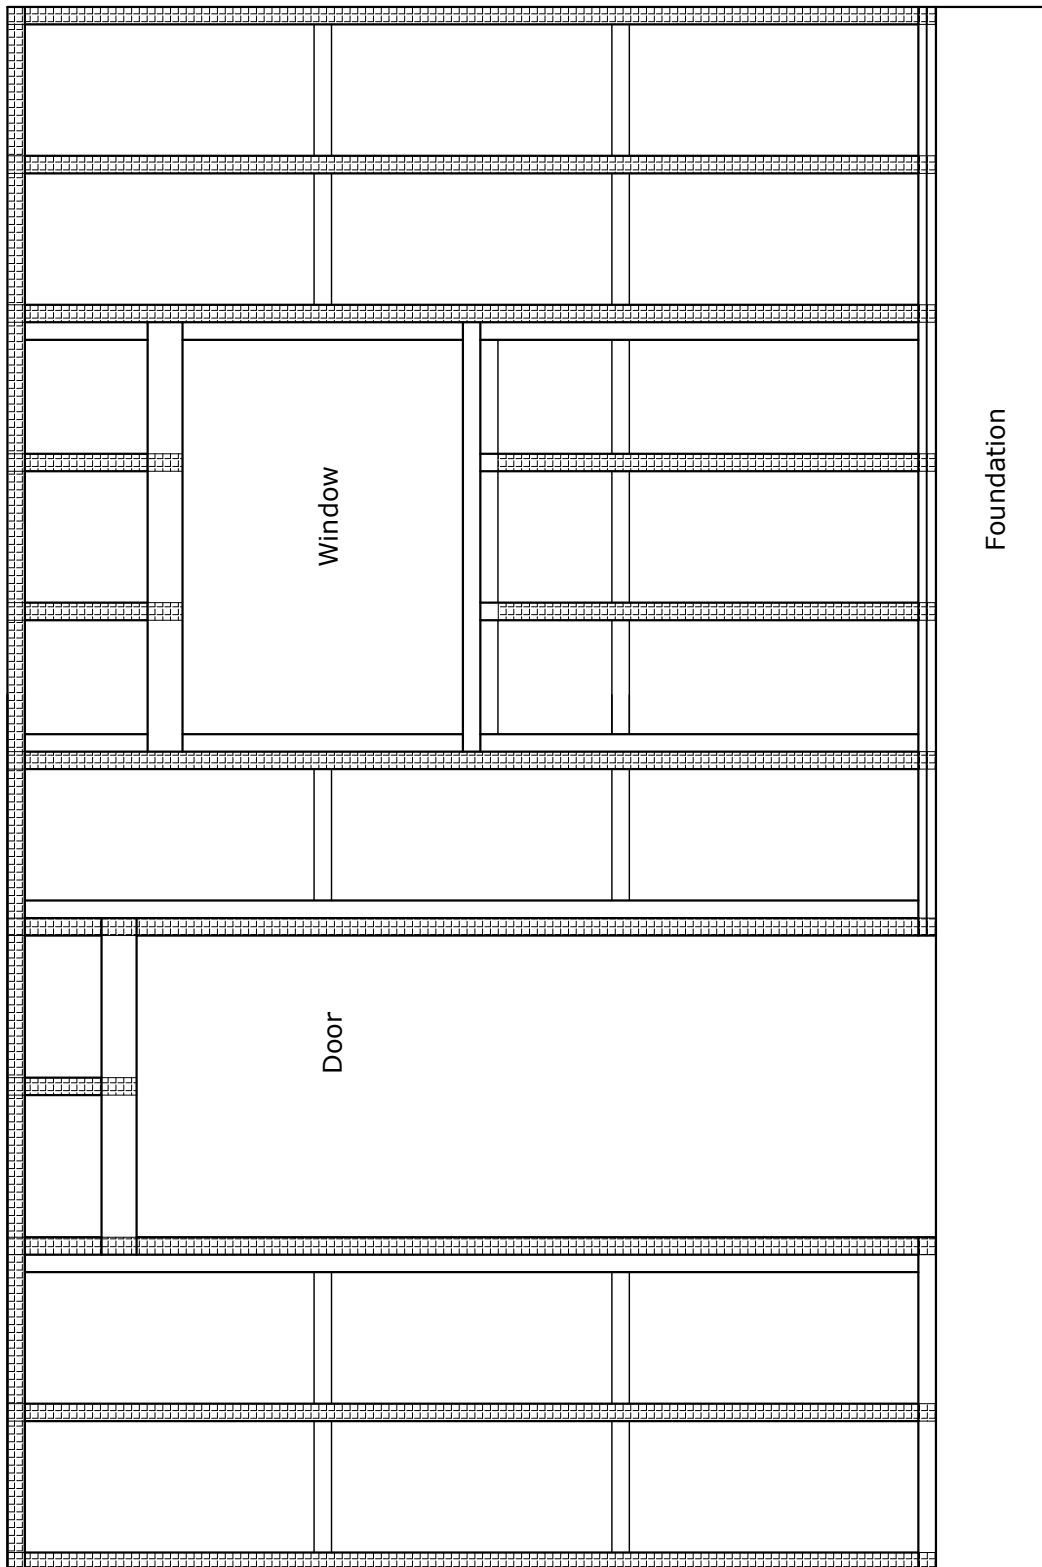

TradeSpec™ and RenderSpec™ are Registered Trademarks, both Documents are available on the Resene Construction Systems website

Resene 
Construction Systems

CONFIDENTIALITY: No part of this publication may be reproduced or transmitted other than the intended use by Resene Construction Systems without written consent from the author.

System
 Insulated Facade System


Substrate
 EPS Panel 50mm (20mm Cavity) - Rigid Sheathing

Drawing Name
 Batten Layout (400mm Centres)

Scale
 1 : 2 @ A4

Date
 19 October 2021

Sheet
 87.01.00

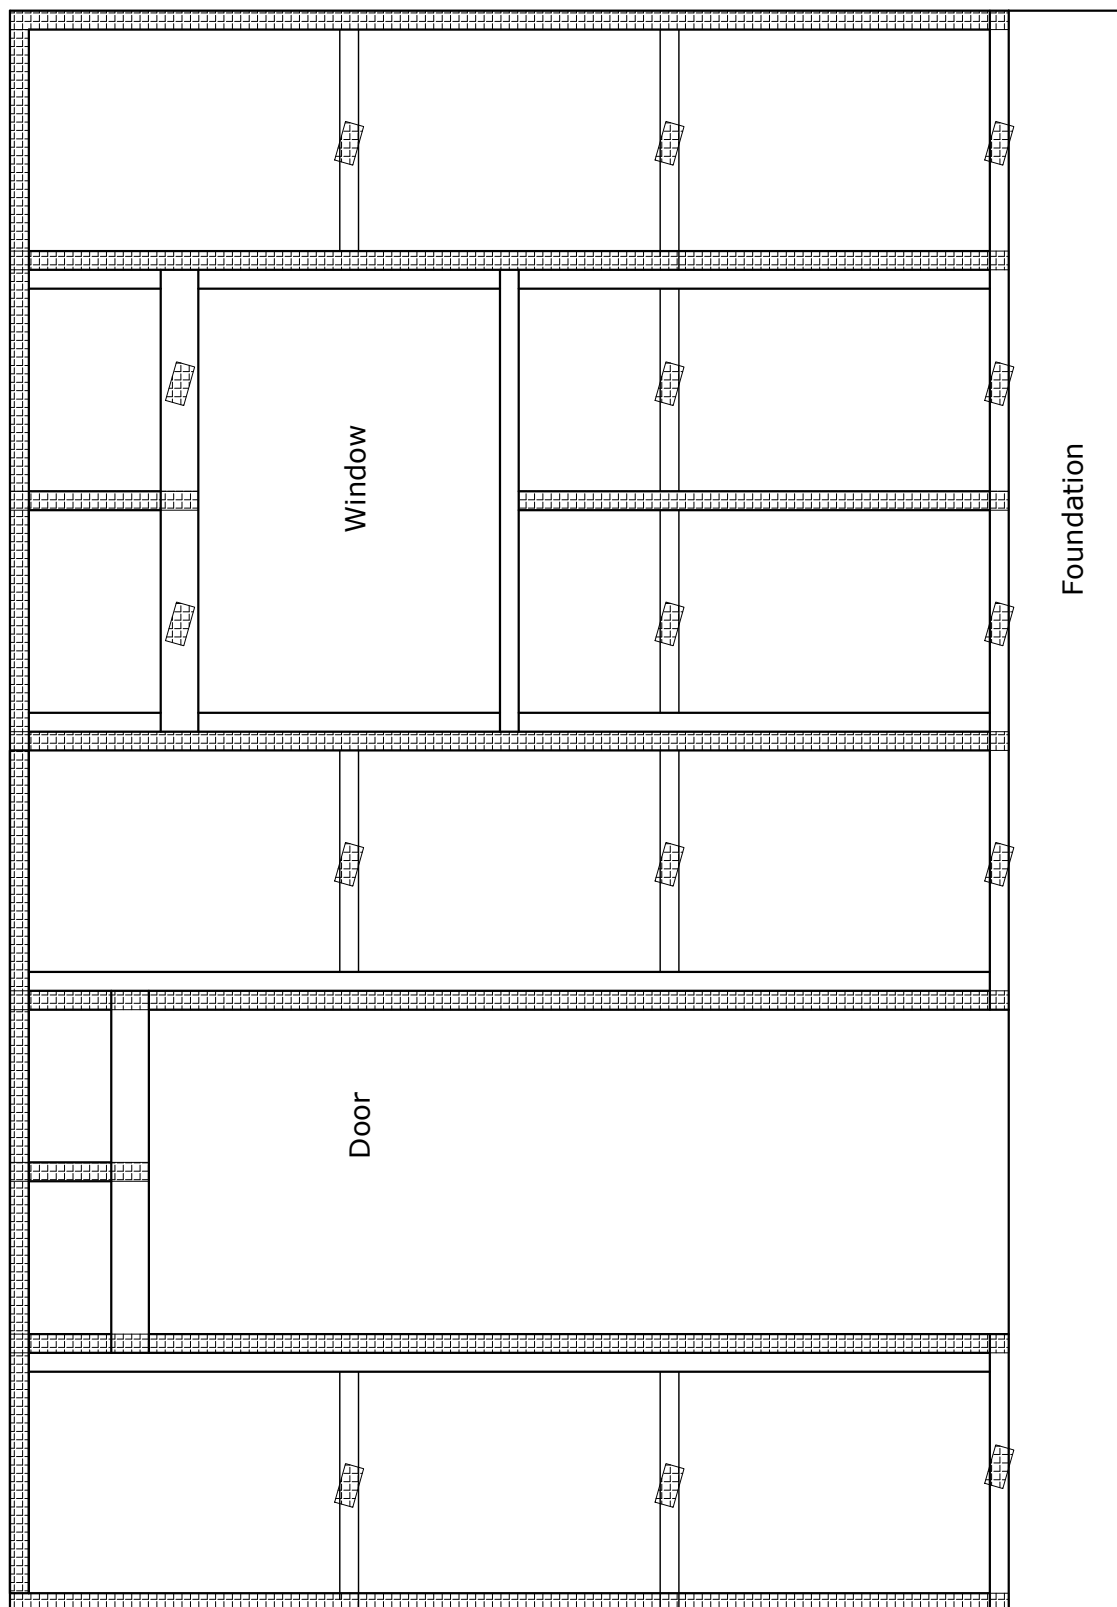

TradeSpec™ and RenderSpec™ are Registered Trademarks, both Documents are available on the Resene Construction Systems website

Resene 
Construction Systems

CONFIDENTIALITY: No part of this publication may be reproduced or transmitted other than the intended use by Resene Construction Systems without written consent from the author.

System
 Insulated Facade System


Substrate
 EPS Panel 50mm (20mm Cavity) - Rigid Sheathing

Drawing Name
 Batten Layout (600mm Centres)

Scale
 1 : 2 @ A4

Date
 19 October 2021

Sheet
 87.01.01

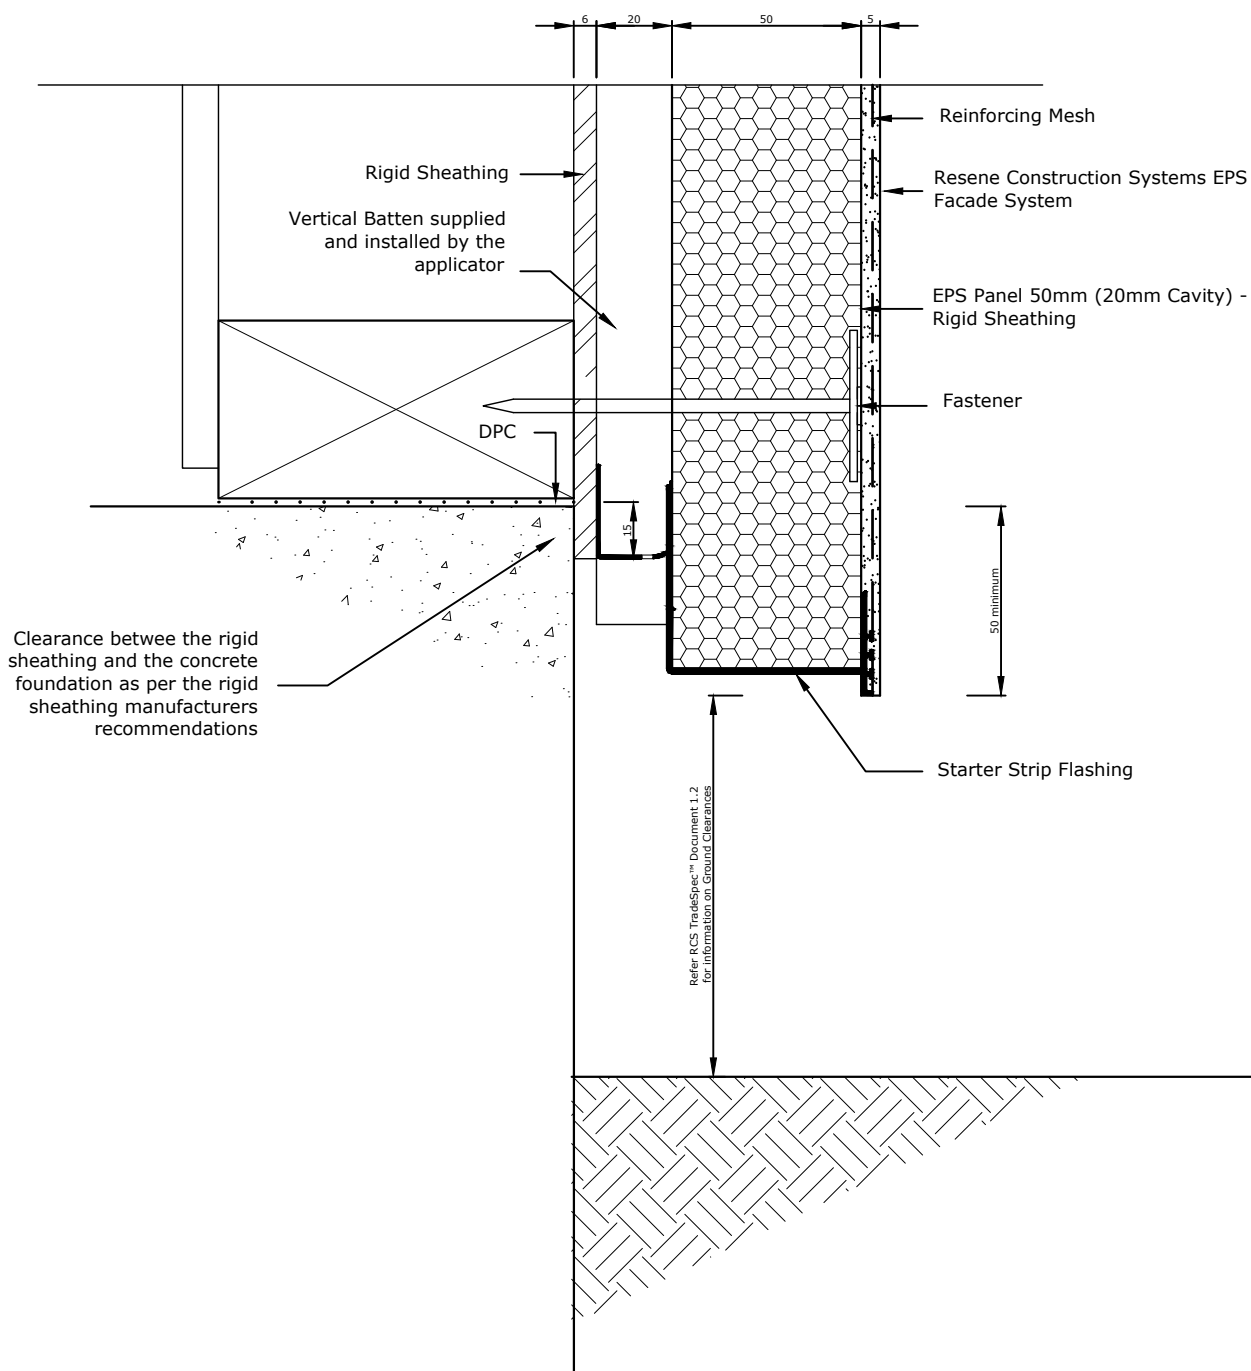

TradeSpec™ and RenderSpec™ are Registered Trademarks, both Documents are available on the Resene Construction Systems website

Resene 
Construction Systems

CONFIDENTIALITY: No part of this publication may be reproduced or transmitted other than the intended use by Resene Construction Systems without written consent from the author.

System
 Insulated Facade System


Substrate
 EPS Panel 50mm (20mm Cavity) - Rigid Sheathing

Drawing Name
 Foundation

Scale
 1 : 2 @ A4

Date
 19 October 2021

Sheet
 87.02.00

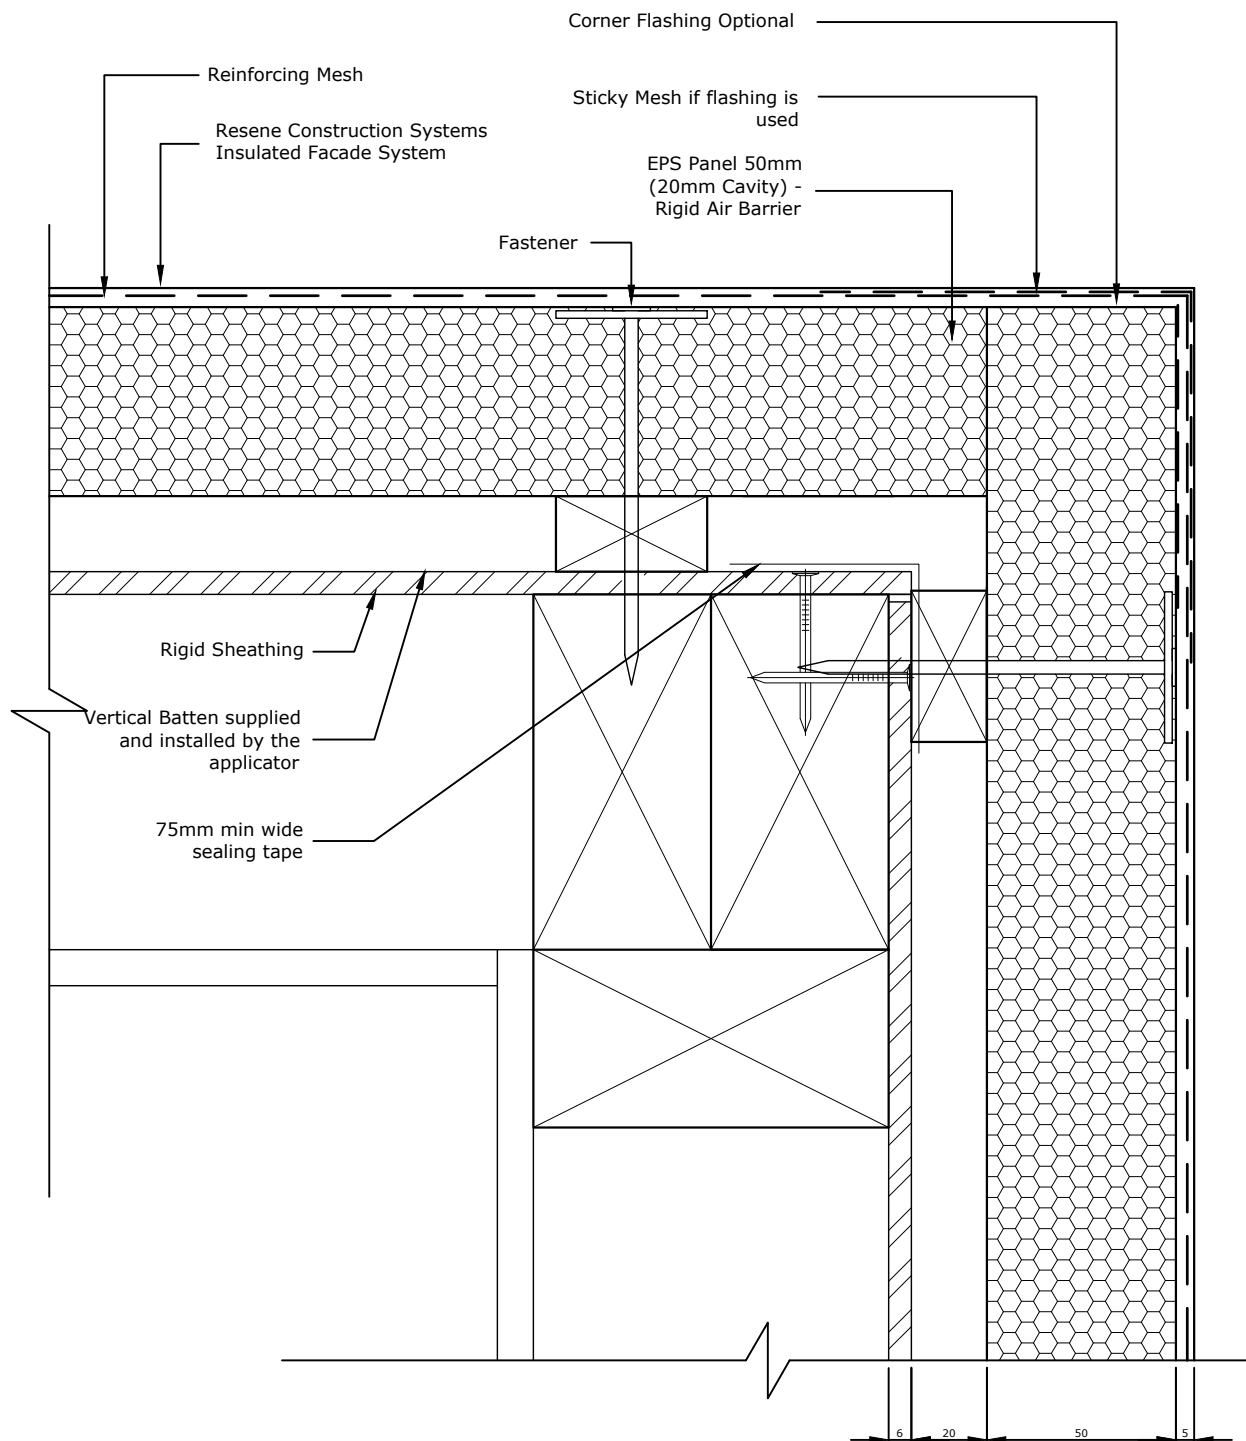

TradeSpec™ and RenderSpec™ are Registered Trademarks, both Documents are available on the Resene Construction Systems website

Resene 
Construction Systems

CONFIDENTIALITY: No part of this publication may be reproduced or transmitted other than the intended use by Resene Construction Systems without written consent from the author.

System
 Insulated Facade System


Substrate
 EPS Panel 50mm (20mm Cavity) - Rigid Sheathing

Drawing Name
 External Corner

Scale
 1 : 2 @ A4

Date
 19 October 2021

Sheet
 87.03.00

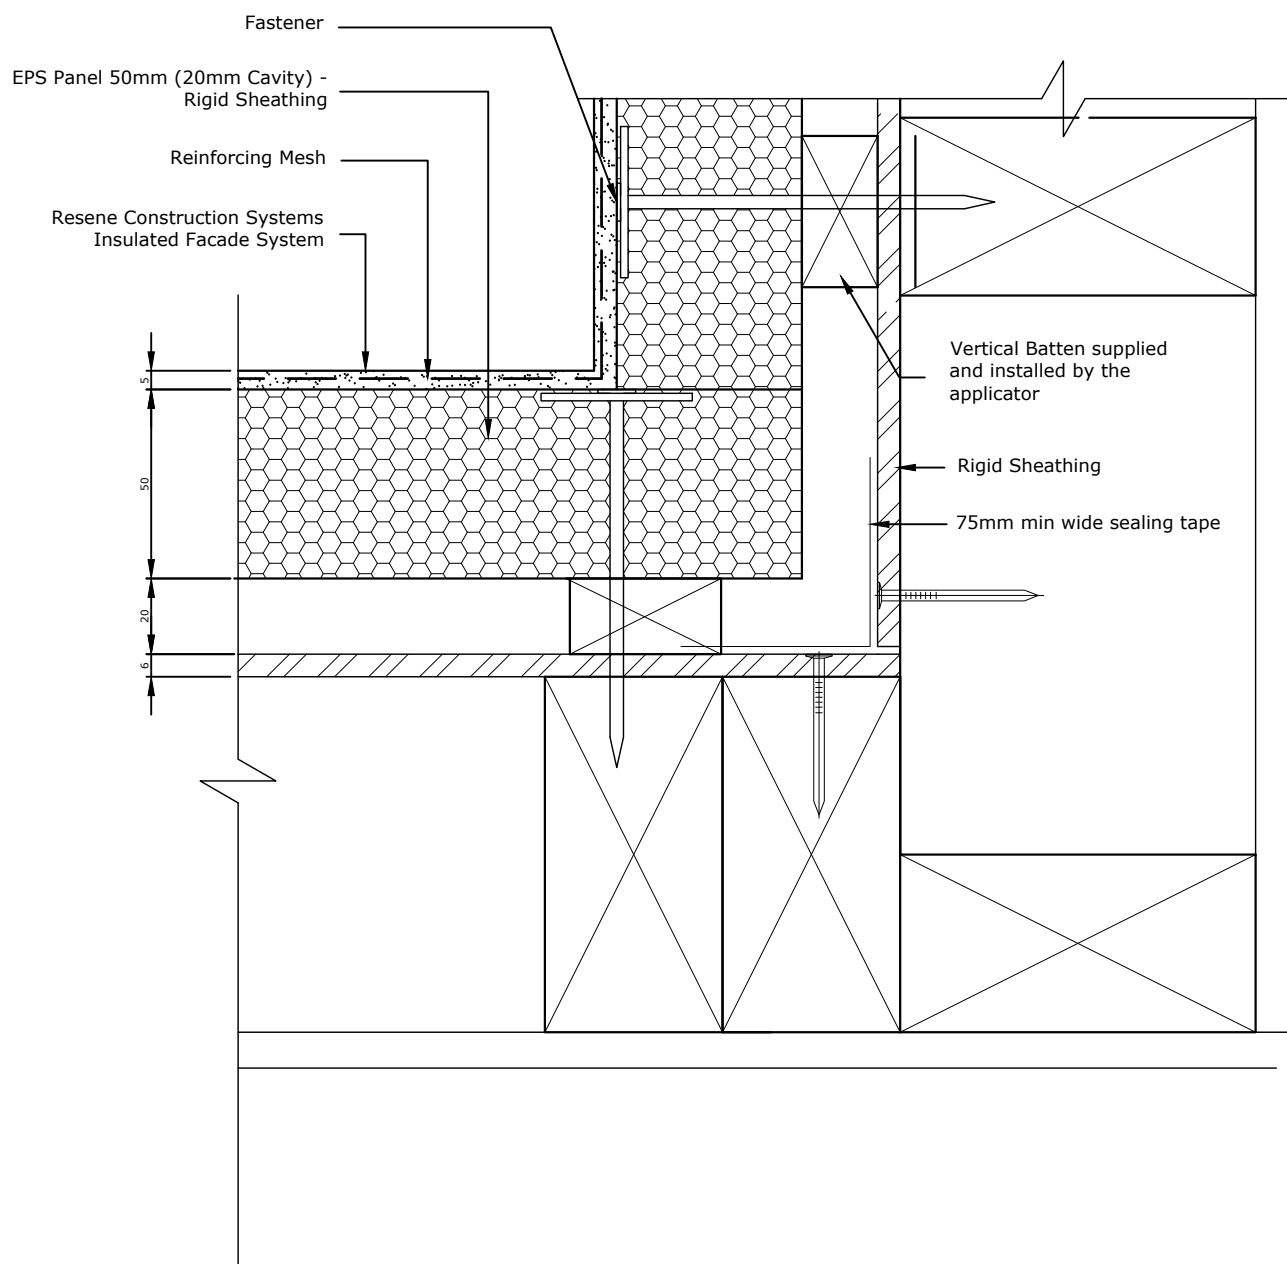

TradeSpec™ and RenderSpec™ are Registered Trademarks, both Documents are available on the Resene Construction Systems website

Resene 
Construction Systems

CONFIDENTIALITY: No part of this publication may be reproduced or transmitted other than the intended use by Resene Construction Systems without written consent from the author.

System
 Insulated Facade System


Substrate
 EPS Panel 50mm (20mm Cavity) - Rigid Sheathing

Drawing Name
 Internal Corner

Scale
 1 : 2 @ A4

Date
 19 October 2021

Sheet
 87.04.00

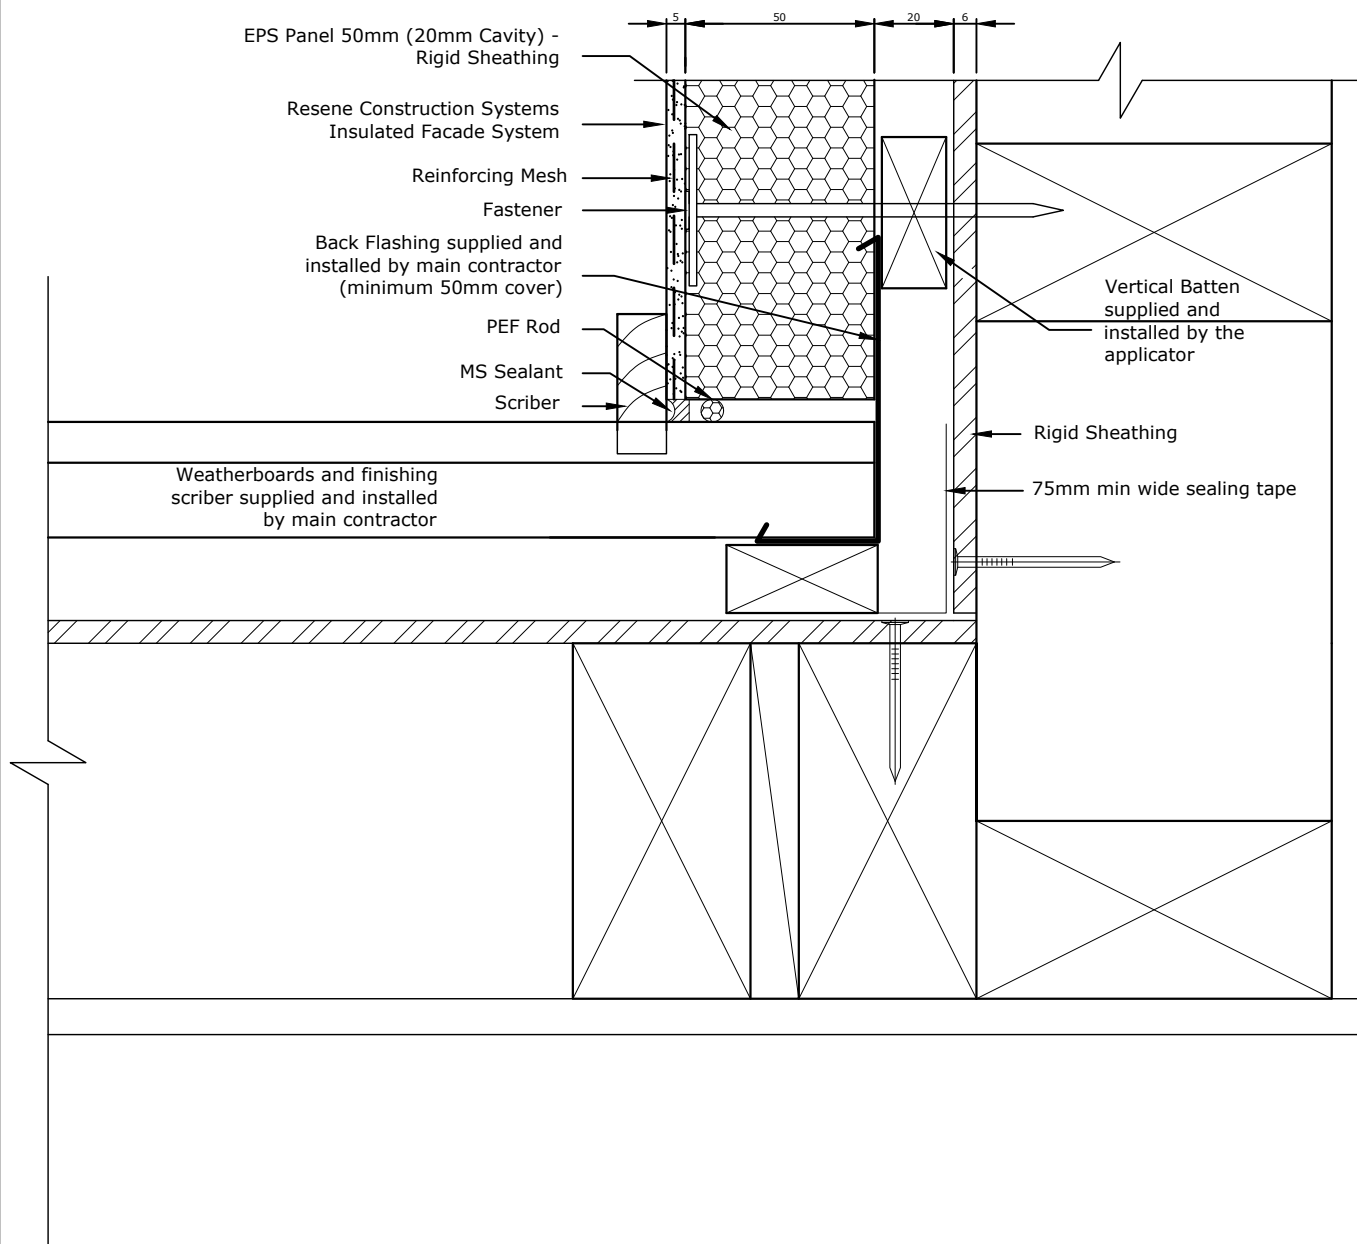

TradeSpec™ and RenderSpec™ are Registered Trademarks, both Documents are available on the Resene Construction Systems

Resene 
Construction Systems

CONFIDENTIALITY: No part of this publication may be reproduced or transmitted other than the intended use by Resene Construction Systems without written consent from the author.

System
 Insulated Facade System


Substrate
 EPS Panel 50mm (20mm Cavity) - Rigid Sheathing

Drawing Name
 Internal Corner with Weatherboard

Scale
 1 : 2 @ A4

Date
 19 October 2021

Sheet
 87.04.10

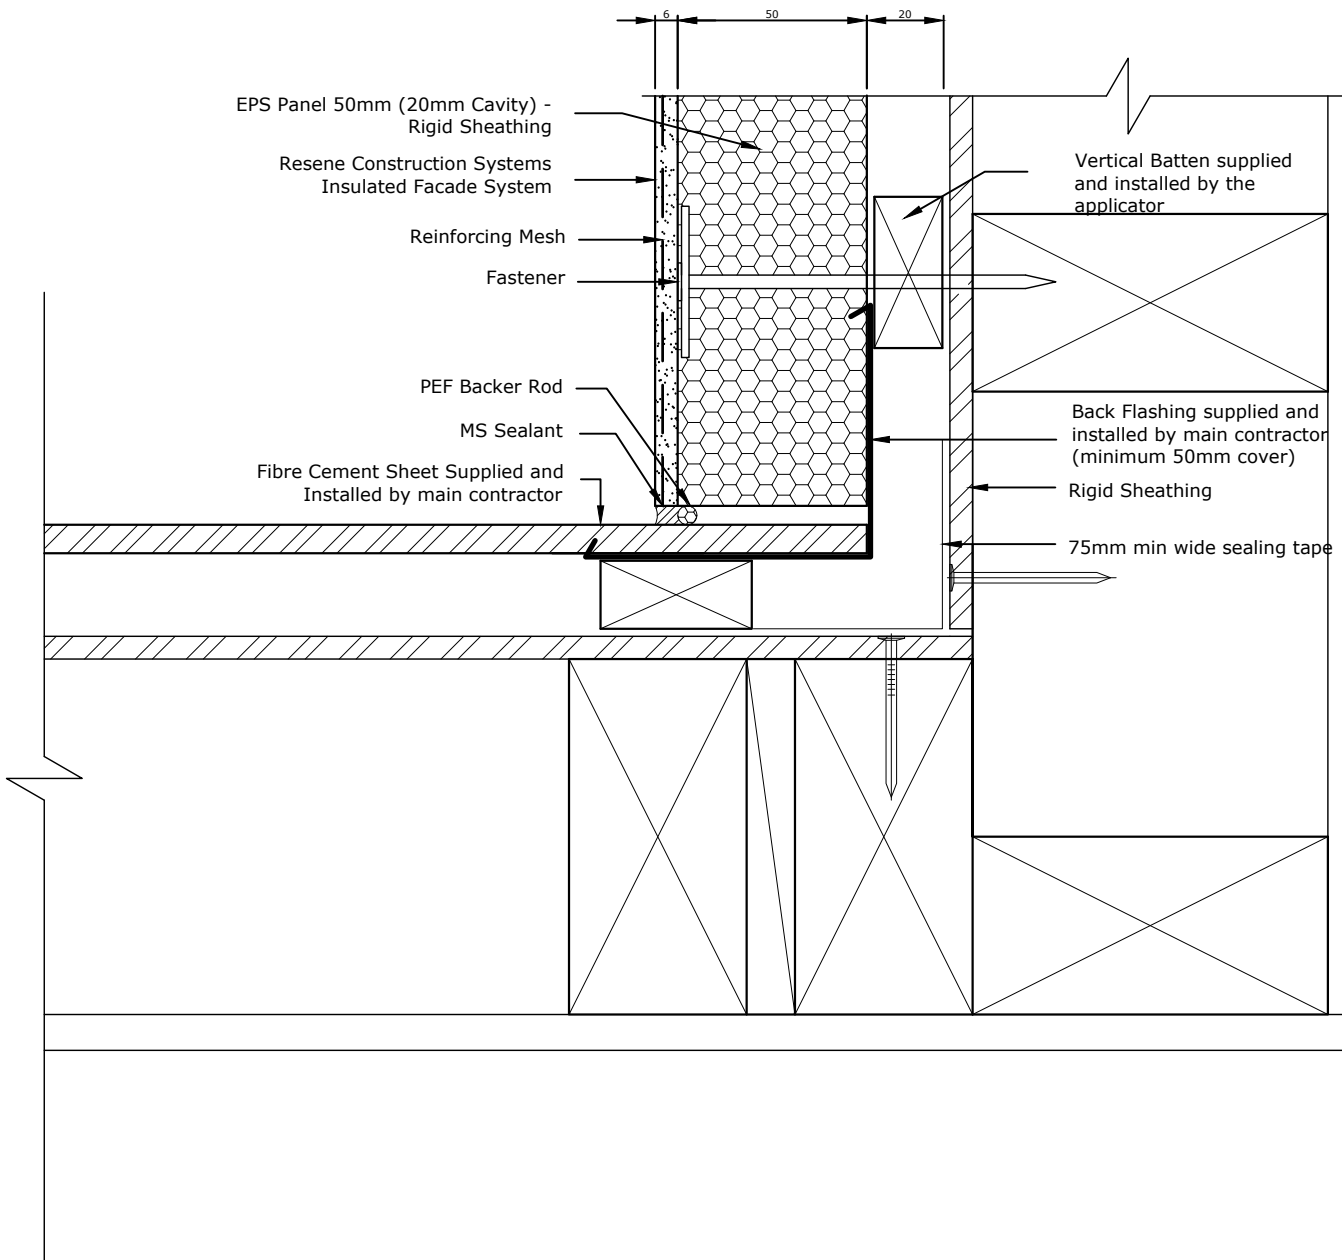

TradeSpec™ and RenderSpec™ are Registered Trademarks, both Documents are available on the Resene Construction Systems

Resene 
Construction Systems

CONFIDENTIALITY: No part of this publication may be reproduced or transmitted other than the intended use by Resene Construction Systems without written consent from the author.

System
 Insulated Facade System


Substrate
 EPS Panel 50mm (20mm Cavity) - Rigid Sheathing

Drawing Name
 Internal Corner with Fibre Cement Sheet

Scale
 1 : 2 @ A4

Date
 19 October 2021

Sheet
 87.04.30

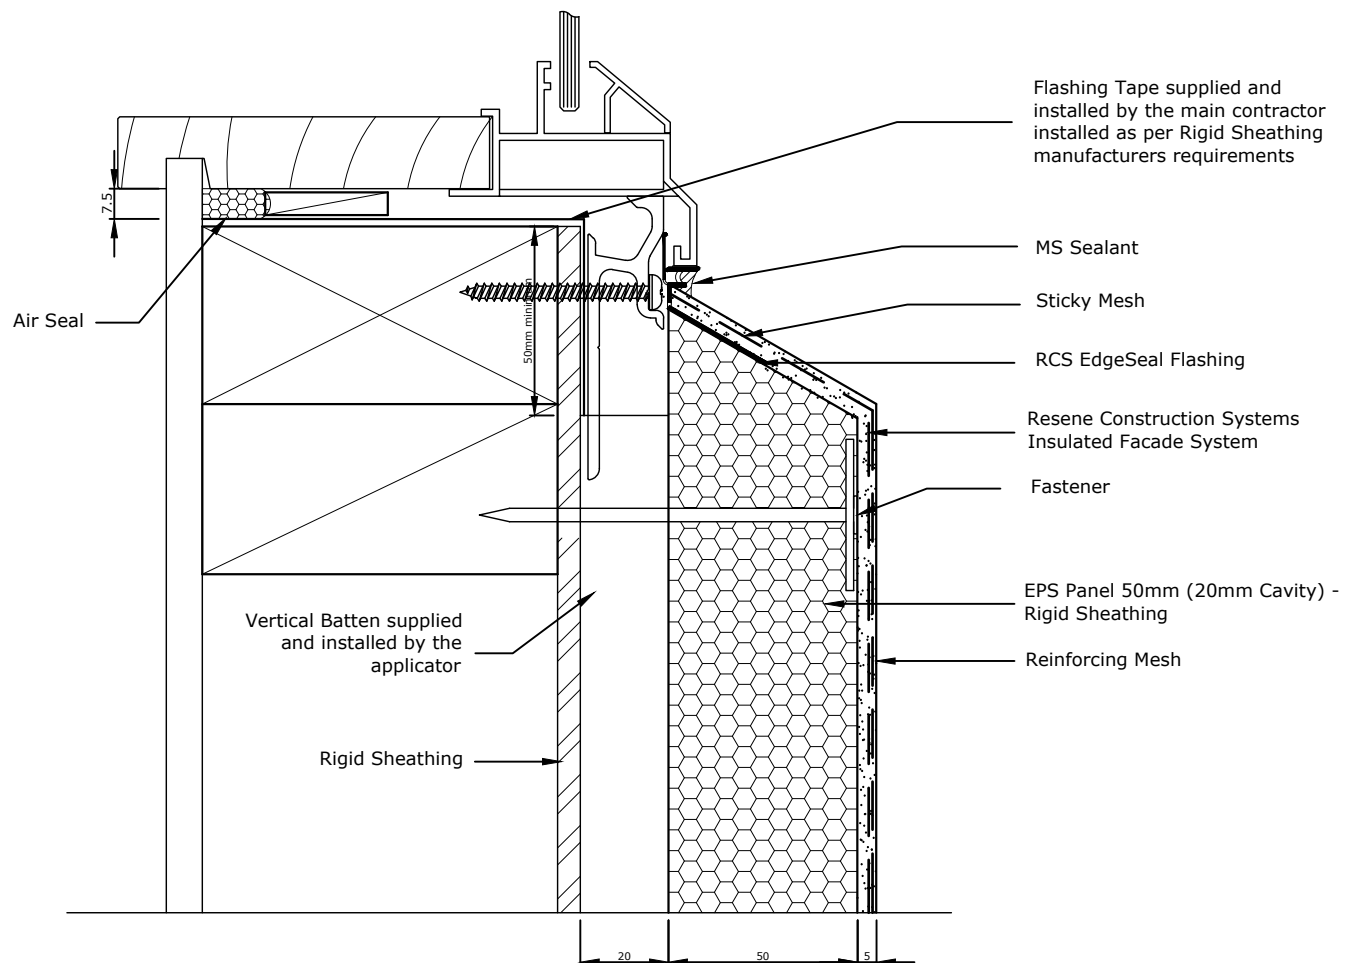

Allow a 25mm Gap between the back of the joinery and external facing timber framing to allow the sill flashing to fit.

The RCS EdgeSeal Flashing holds a patent for its innovative design - Patent # 582317
TradeSpec™ and RenderSpec™ are Registered Trademarks, both Documents are available on the Resene Construction Systems website

Resene 
Construction Systems

CONFIDENTIALITY: No part of this publication may be reproduced or transmitted other than the intended use by Resene Construction Systems without written consent from the author.

System
Insulated Facade System


Substrate
EPS Panel 50mm (20mm Cavity) - Rigid Sheathing

Drawing Name
Window Sill

Scale
1 : 2 @ A4

Date
19 October 2021

Sheet
87.05.00

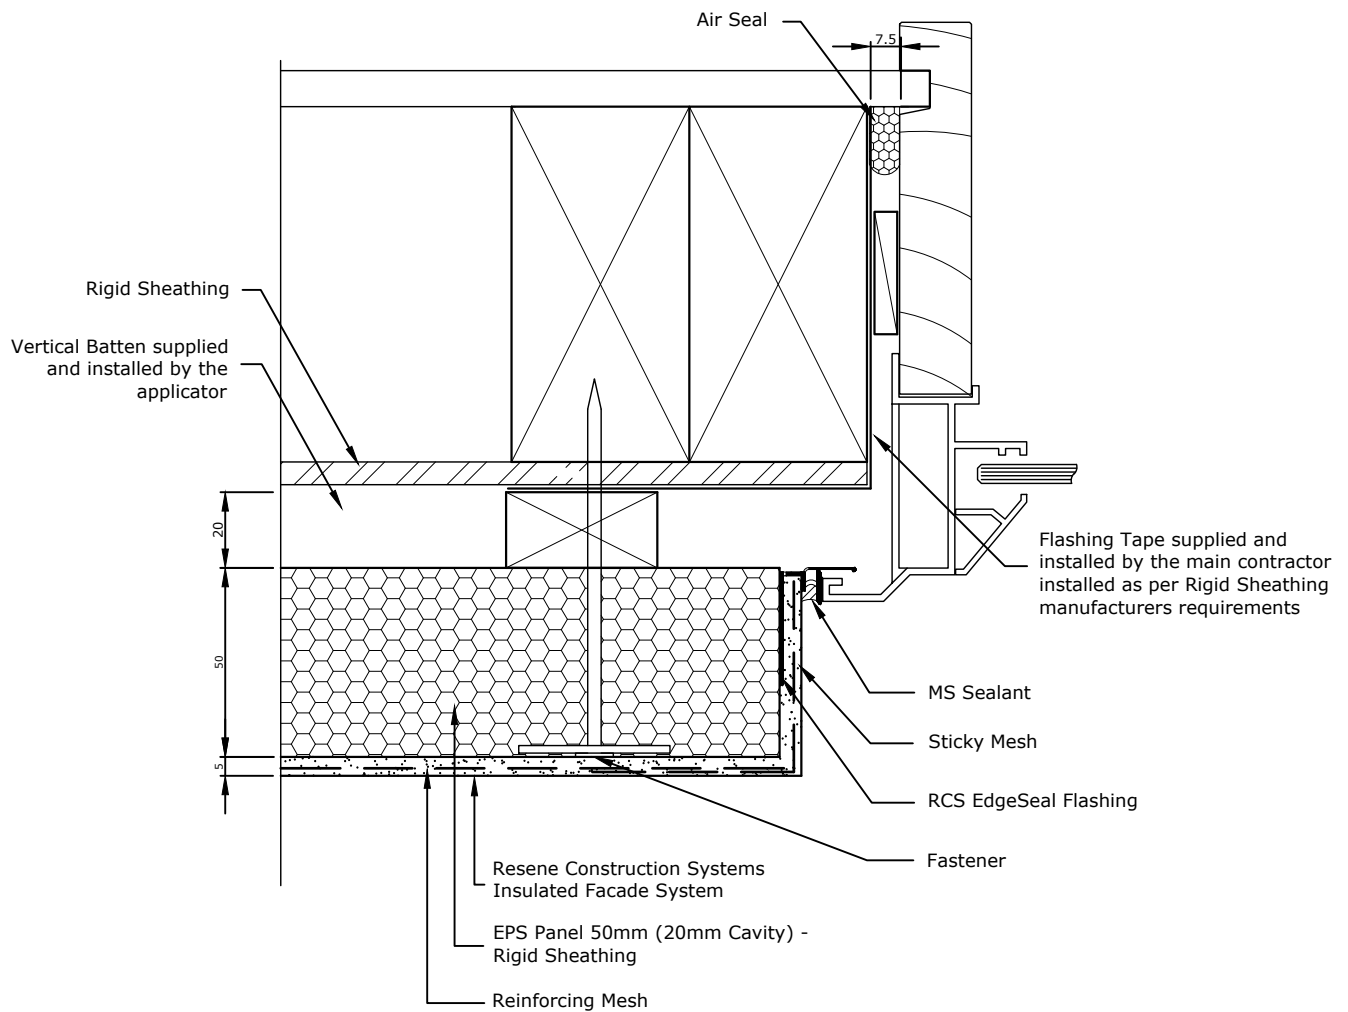

Allow a 25mm Gap between the back of the joinery and external facing timber framing to allow the jamb flashing to fit.

The RCS EdgeSeal Flashing holds a patent for its innovative design - Patent # 582317
TradeSpec™ and RenderSpec™ are Registered Trademarks, both Documents are available on the Resene Construction Systems website

Resene
Construction Systems

CONFIDENTIALITY: No part of this publication may be reproduced or transmitted other than the intended use by Resene Construction Systems without written consent from the author.

System
Insulated Facade System


Substrate
EPS Panel 50mm (20mm Cavity) - Rigid Sheathing

Drawing Name
Window Jamb

Scale
1 : 2 @ A4

Date
19 October 2021

Sheet
87.06.00

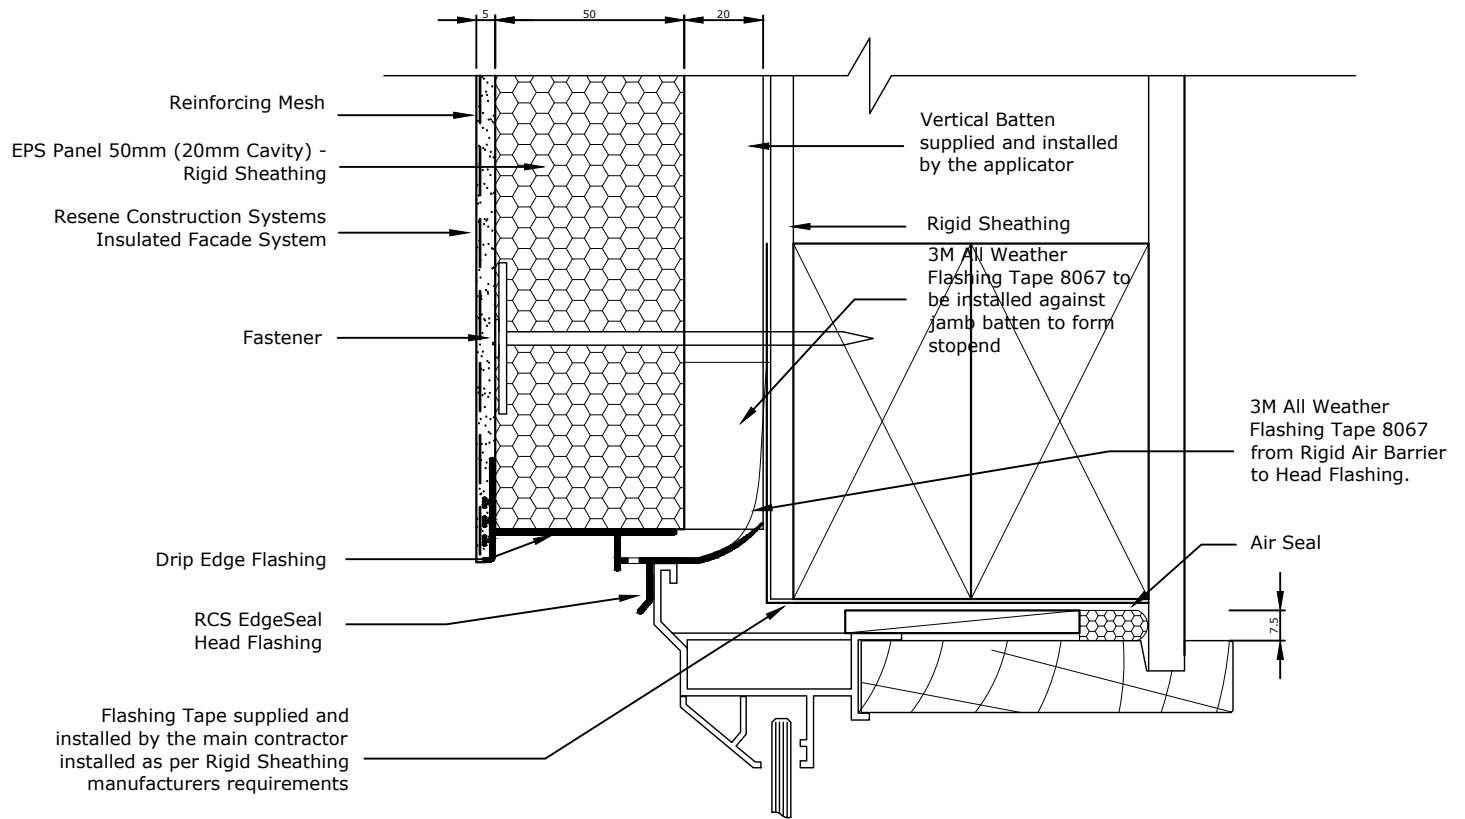

The RCS EdgeSealHead Flashing must be installed so that it extends 10mm either side of the jamb extrusion.

The RCS EdgeSealHead Flashing holds a patent for its innovative design - Patent # 588193
TradeSpec™ and RenderSpec™ are Registered Trademarks, both Documents are available on the Resene Construction Systems website

Resene 
Construction Systems

CONFIDENTIALITY: No part of this publication may be reproduced or transmitted other than the intended use by Resene Construction Systems without written consent from the author.

System
Insulated Facade System


Substrate
EPS Panel 50mm (20mm Cavity) - Rigid Sheathing

Drawing Name
Window Head

Scale
1 : 2 @ A4

Date
19 October 2021

Sheet
87.07.00

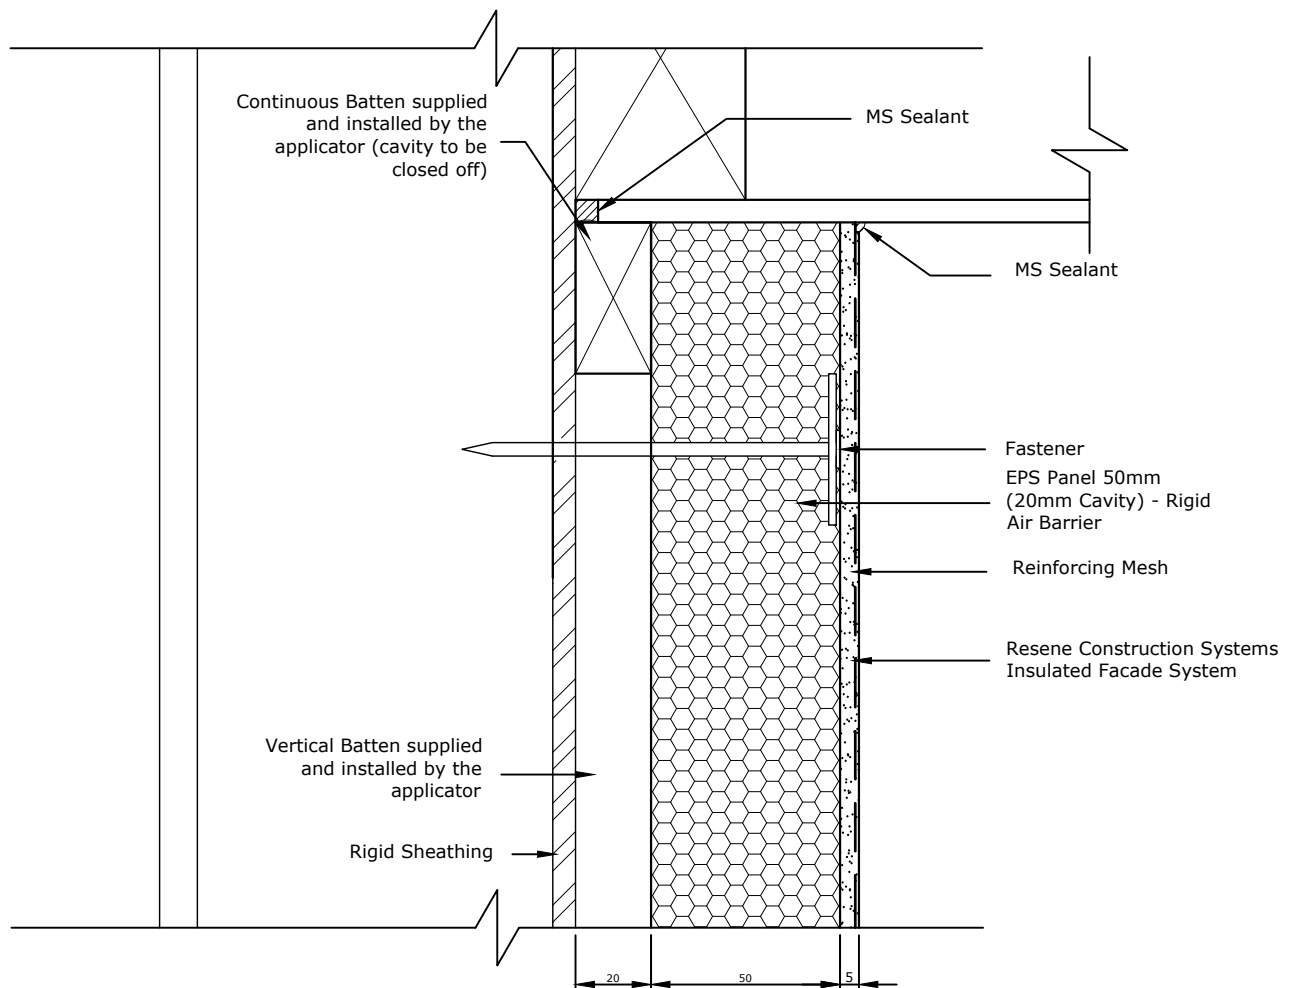

TradeSpec™ and RenderSpec™ are Registered Trademarks, both Documents are available on the Resene Construction Systems website

Resene 
Construction Systems

CONFIDENTIALITY: No part of this publication may be reproduced or transmitted other than the intended use by Resene Construction Systems without written consent from the author.

System
 Insulated Facade System


Substrate
 EPS Panel 50mm (20mm Cavity) - Rigid Sheathing

Drawing Name
 Soffit

Scale
 1 : 2 @ A4

Date
 19 October 2021

Sheet
 87.08.00

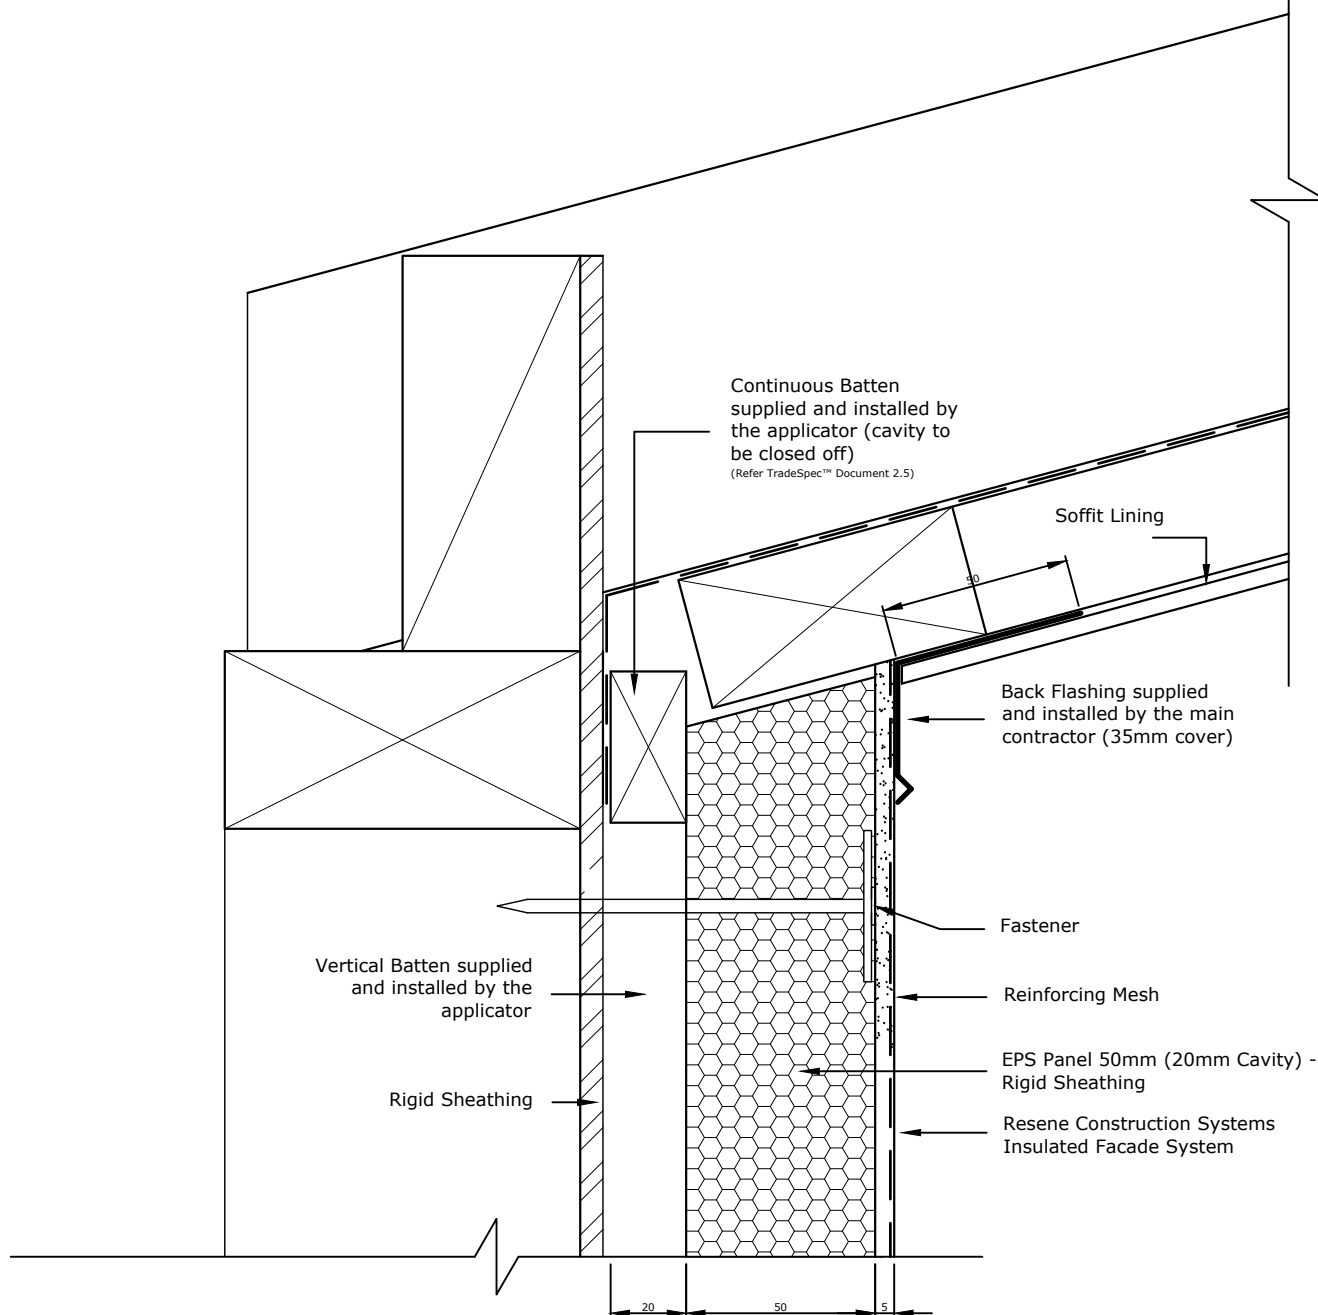

TradeSpec™ and RenderSpec™ are Registered Trademarks, both Documents are available on the Resene Construction Systems

Resene 
Construction Systems

CONFIDENTIALITY: No part of this publication may be reproduced or transmitted other than the intended use by Resene Construction Systems without written consent from the author.

System
Insulated Facade System



Substrate
EPS Panel 50mm (20mm Cavity) - Rigid Sheathing

Drawing Name
Raking Soffit

Scale
1 : 2 @ A4

Date
19 October 2021

Sheet
87.08.30

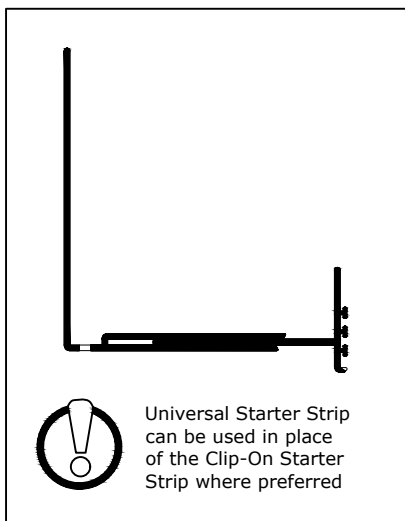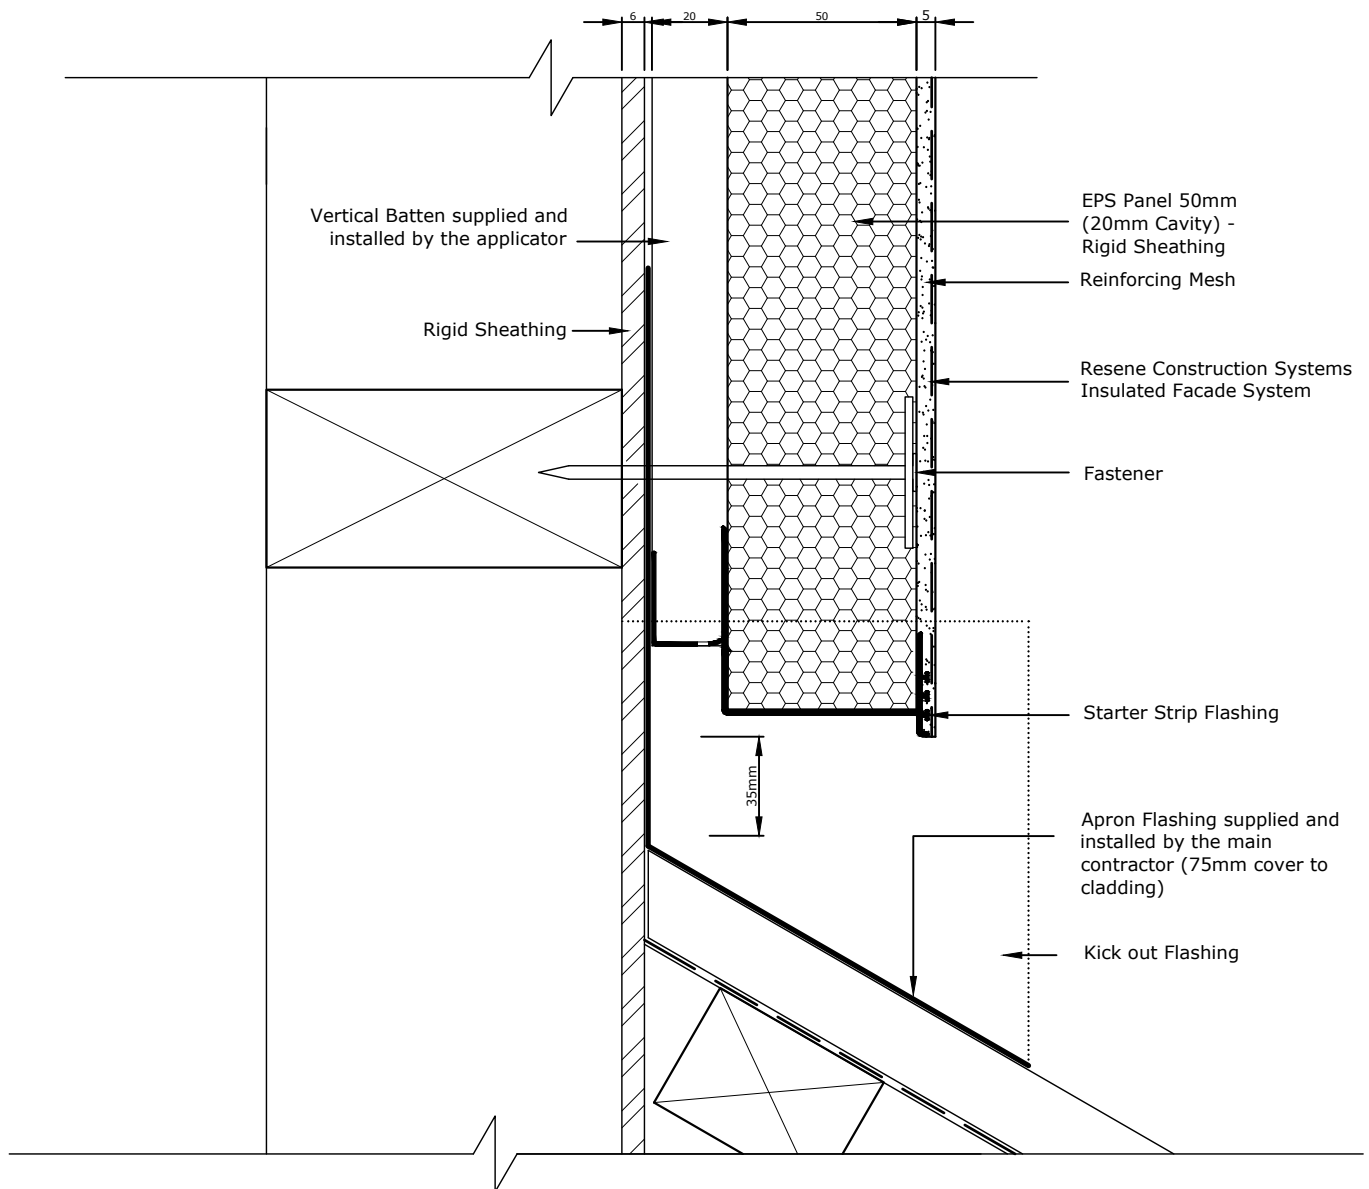

Refer RCS TradeSpec™ Document 1.2 for information on Roof Clearances

Metal flashing must be taped to the Building Underlay or covered with a second layer of wrap by the main contractor/window installer

TradeSpec™ and RenderSpec™ are Registered Trademarks, both Documents are available on the Resene Construction Systems

Resene 
Construction Systems

CONFIDENTIALITY: No part of this publication may be reproduced or transmitted other than the intended use by Resene Construction Systems without written consent from the author.

System
 Insulated Facade System



Substrate
 EPS Panel 50mm (20mm Cavity) - Rigid Sheathing

Drawing Name
 Roof Apron

Scale
 1 : 2 @ A4

Date
 19 October 2021

Sheet
 87.09.00

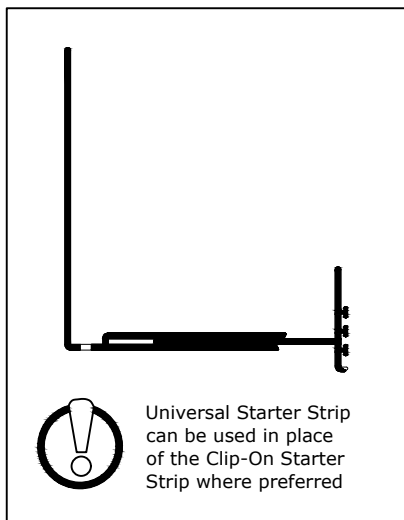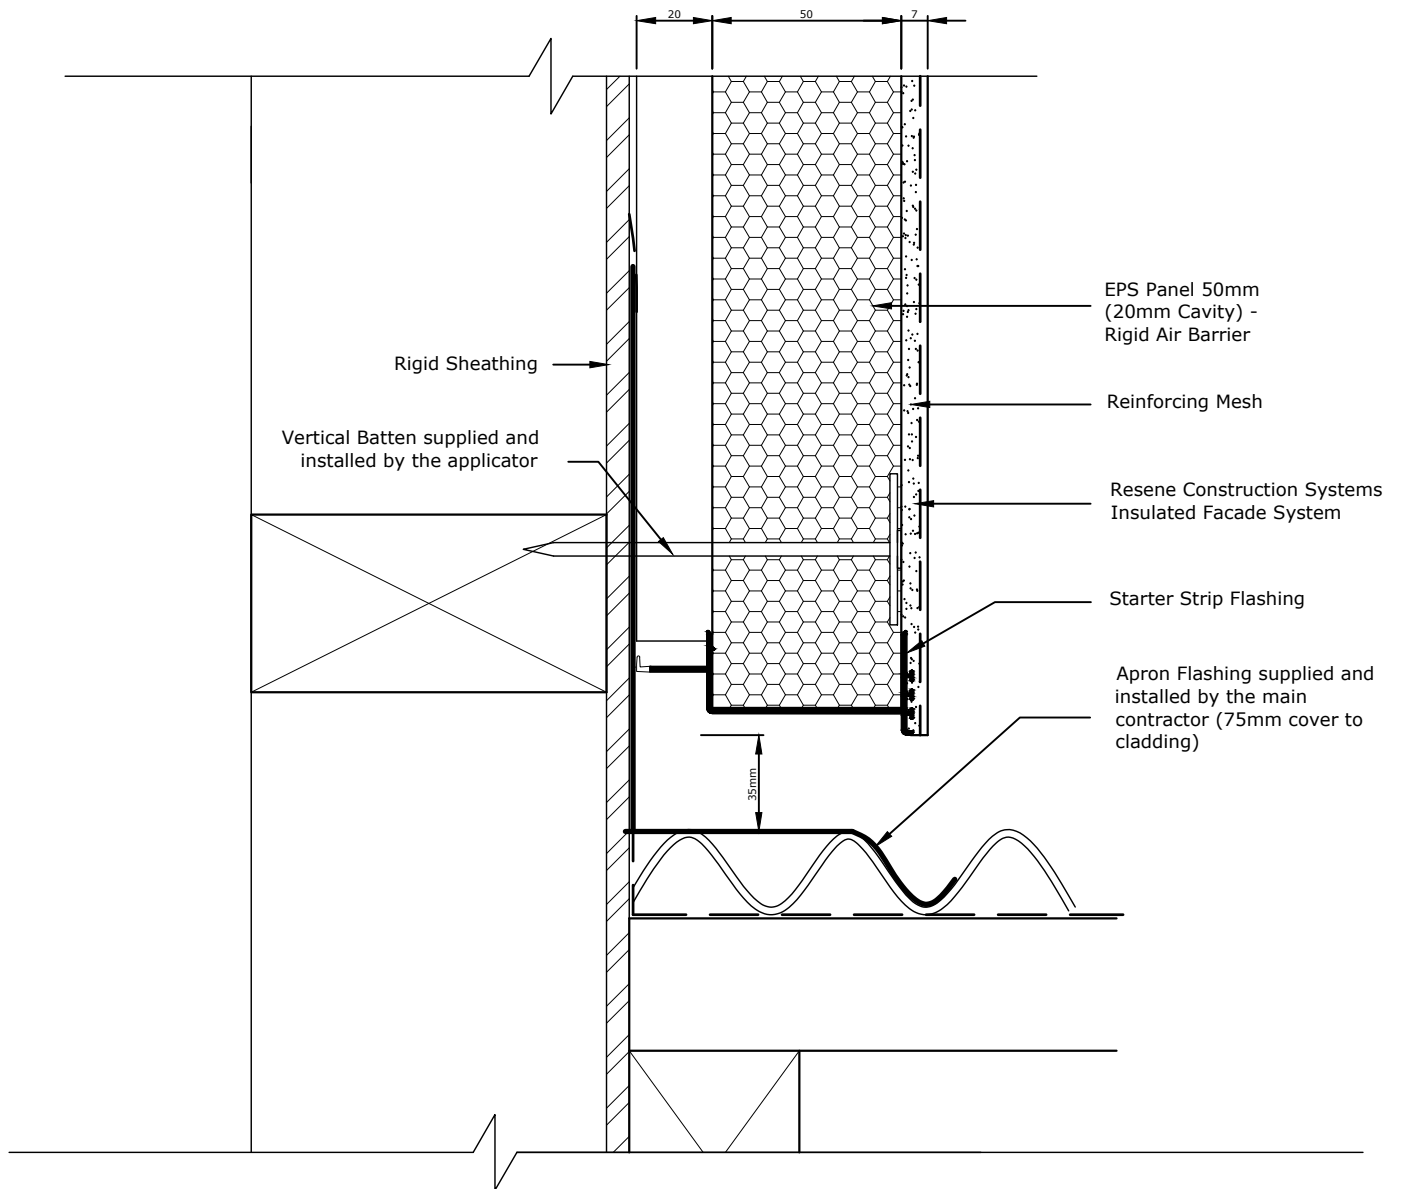

Refer RCS TradeSpec™ Document 1.2 for information on Roof Clearances

Metal flashing must be taped to the Building Underlay by the main contractor/window installer

TradeSpec™ and RenderSpec™ are Registered Trademarks, both Documents are available on the Resene Construction Systems

Resene 
Construction Systems

CONFIDENTIALITY: No part of this publication may be reproduced or transmitted other than the intended use by Resene Construction Systems without written consent from the author.

System
 Insulated Facade System


Substrate
 EPS Panel 50mm (20mm Cavity) - Rigid Sheathing

Drawing Name
 Roof Apron - Horizontal

Scale
 1 : 2 @ A4

Date
 19 October 2021

Sheet
 87.09.01

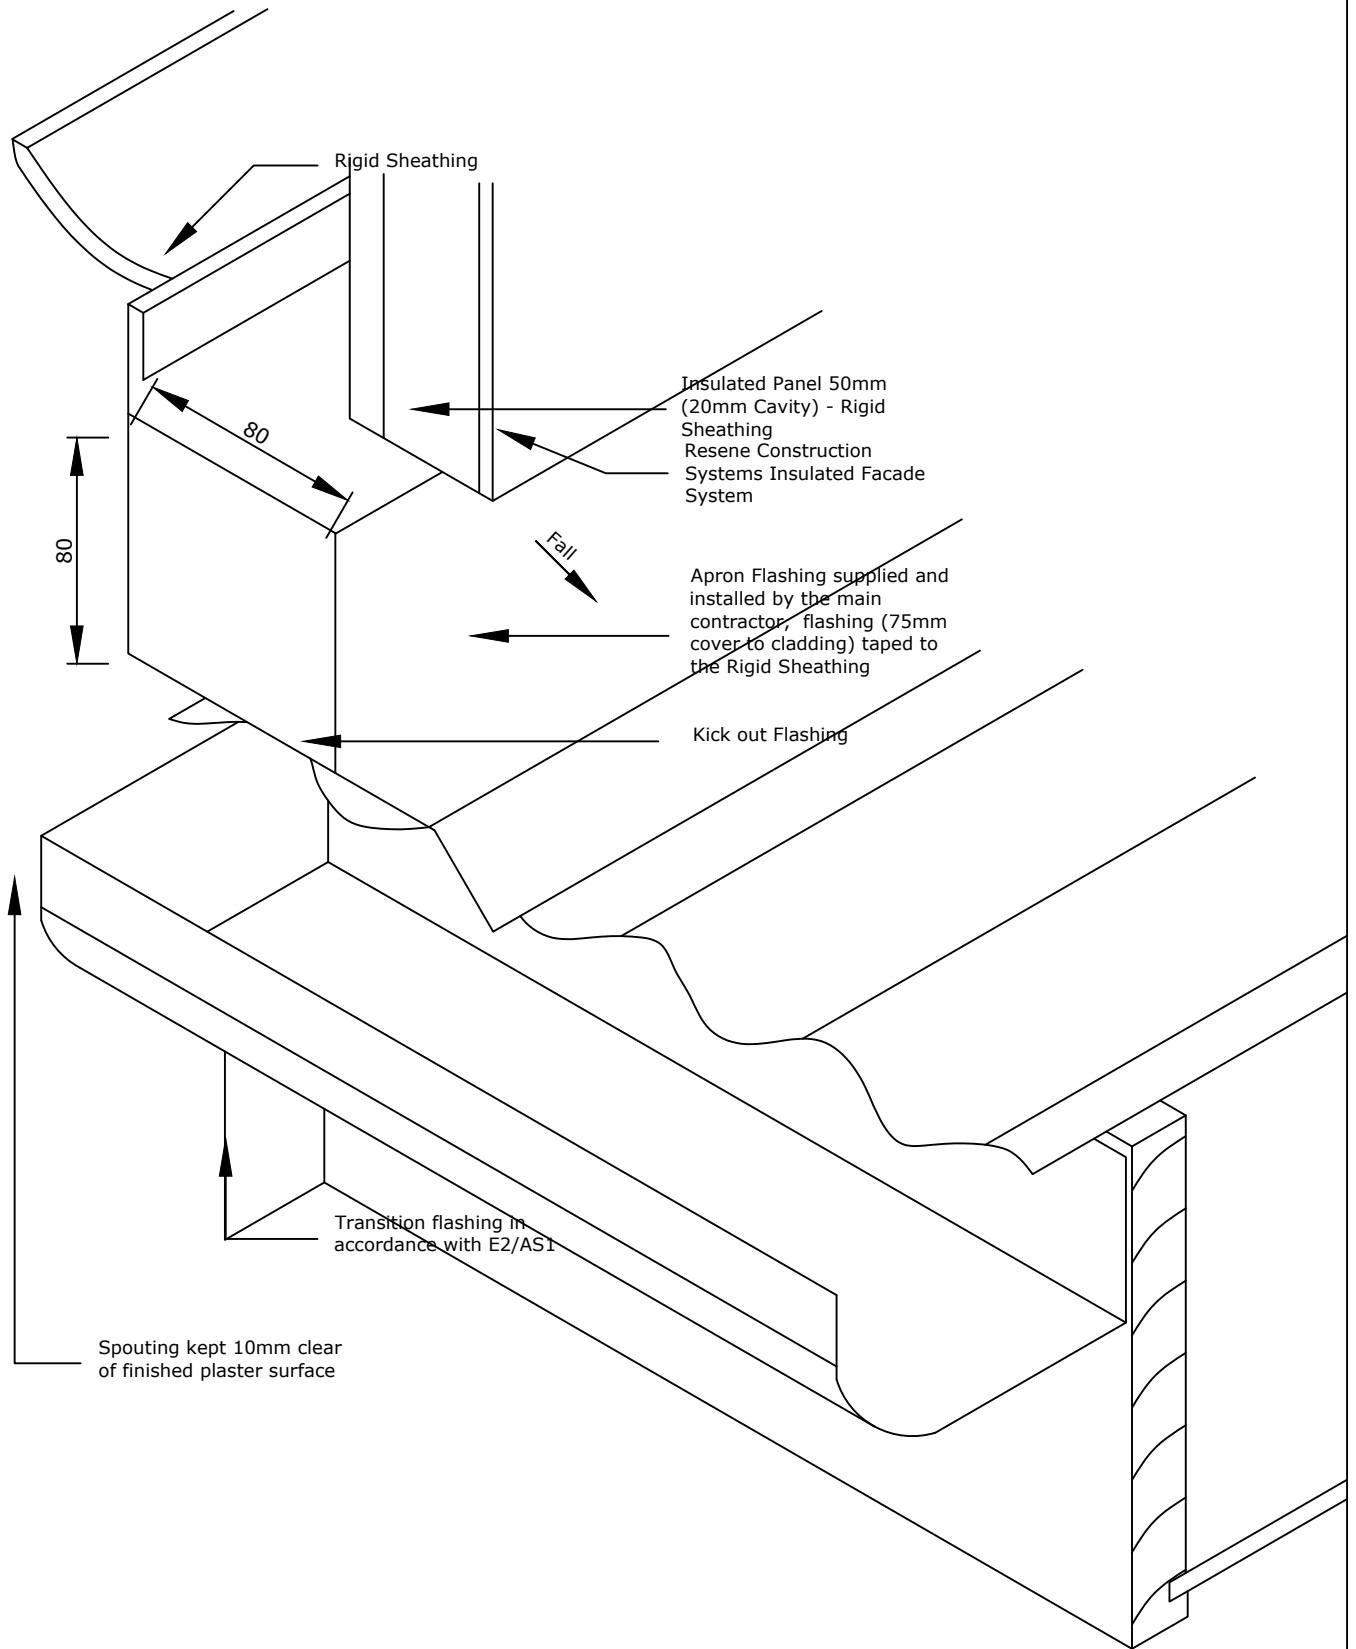

TradeSpec™ and RenderSpec™ are Registered Trademarks, both Documents are available on the Resene Construction Systems

Resene 
Construction Systems

CONFIDENTIALITY: No part of this publication may be reproduced or transmitted other than the intended use by Resene Construction Systems without written consent from the author.

System
Insulated Facade System


Substrate
EPS Panel 50mm (20mm Cavity) - Rigid Sheathing

Drawing Name
Roof Kickout Diverter

Scale
1 : 2 @ A4

Date
19 October 2021

Sheet
87.09.02

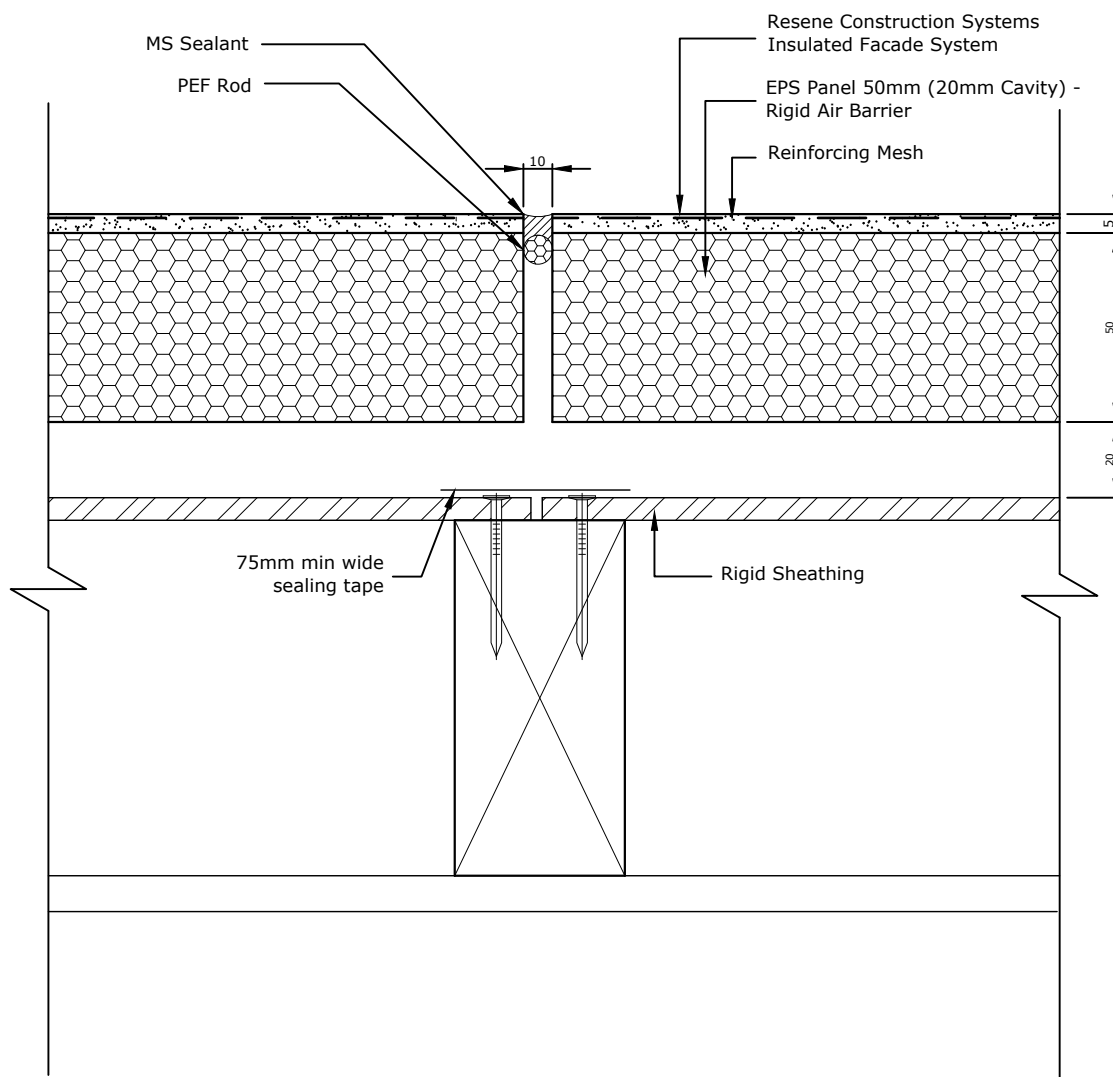

All Control Joint spacings and setouts
are the responsibility of the
Designer, for suggested locations
refer to RCS
TradeSpec™ Document 1.4

TradeSpec™ and RenderSpec™ are Registered Trademarks, both Documents are available on the Resene Construction Systems

Resene 
Construction Systems

CONFIDENTIALITY: No part of this publication may be
reproduced or transmitted other than the intended use by
Resene Construction Systems without written consent from
the author.

System
Insulated Facade System


Substrate
EPS Panel 50mm (20mm Cavity) - Rigid Sheathing

Drawing Name
Vertical Control Joint

Scale
1 : 2 @ A4

Date
19 October 2021

Sheet
87.10.00

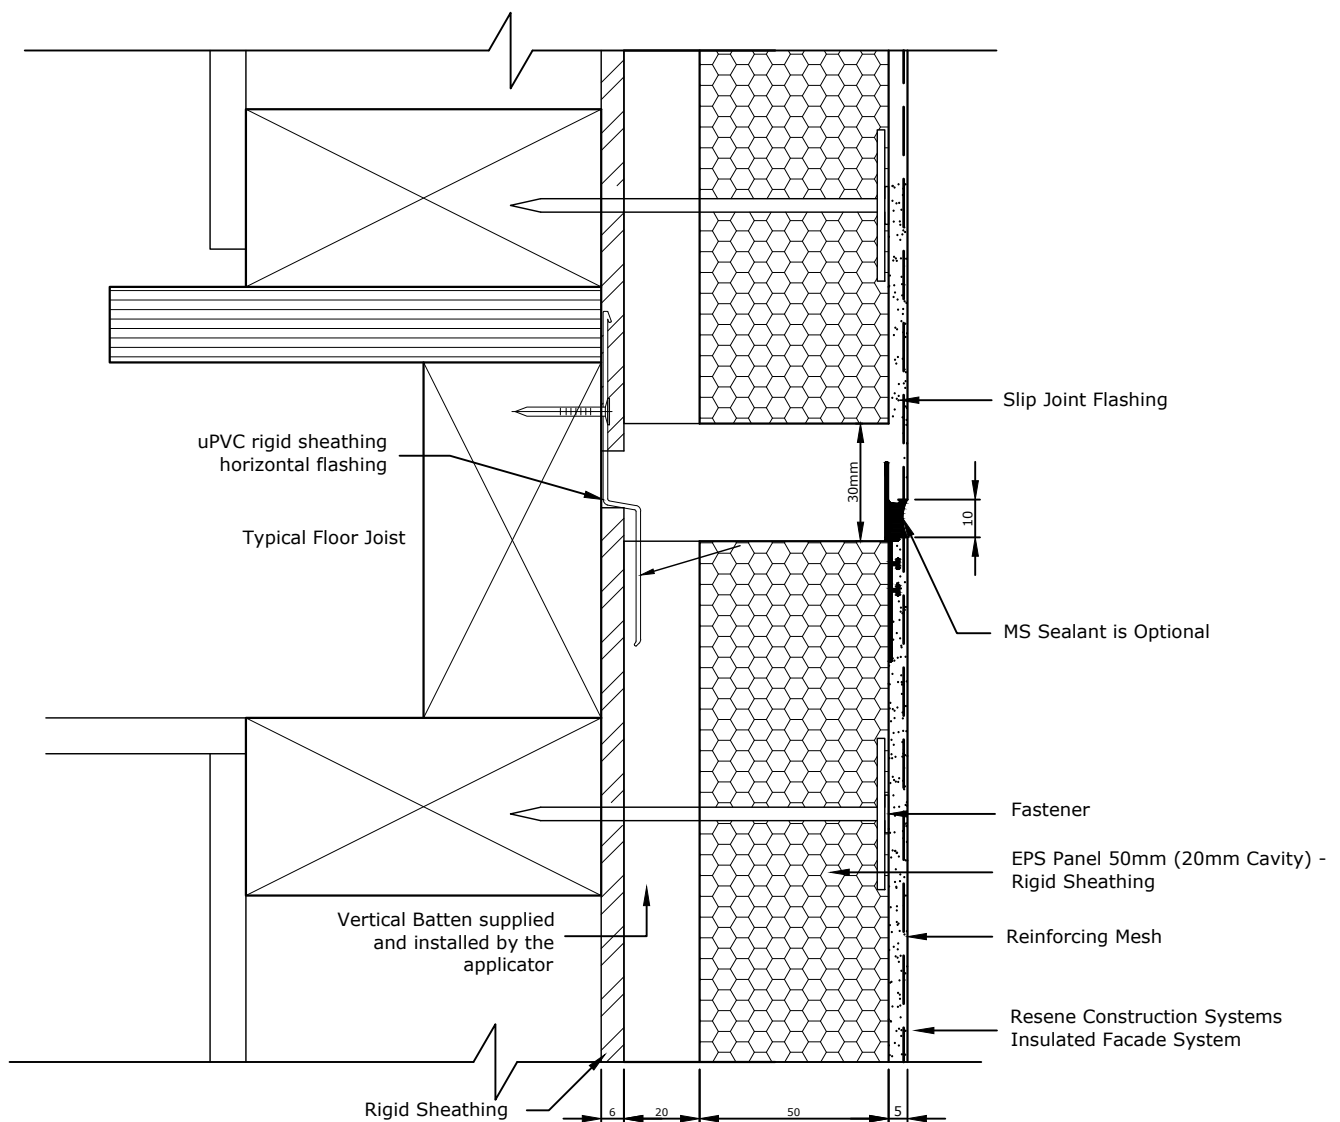

All Control Joint spacings and setouts are the responsibility of the Designer, for suggested locations refer to RCS TradeSpec™ Document 1.4

Please note that there should be no fixings into the floor joists, the substrate should be left floating over this point.

Continuous cavities must not be limited to two-storeys or 7m in height in accordance with E2/AS1 Paragraph 9.1.9.4.

TradeSpec™ and RenderSpec™ are Registered Trademarks, both Documents are available on the Resene Construction Systems website

Resene 
Construction Systems

CONFIDENTIALITY: No part of this publication may be reproduced or transmitted other than the intended use by Resene Construction Systems without written consent from the author.

System
Insulated Facade System


Substrate
EPS Panel 50mm (20mm Cavity) - Rigid Sheathing

Drawing Name
Horizontal Control Joint

Scale
1 : 2 @ A4

Date
19 October 2021

Sheet
87.11.00

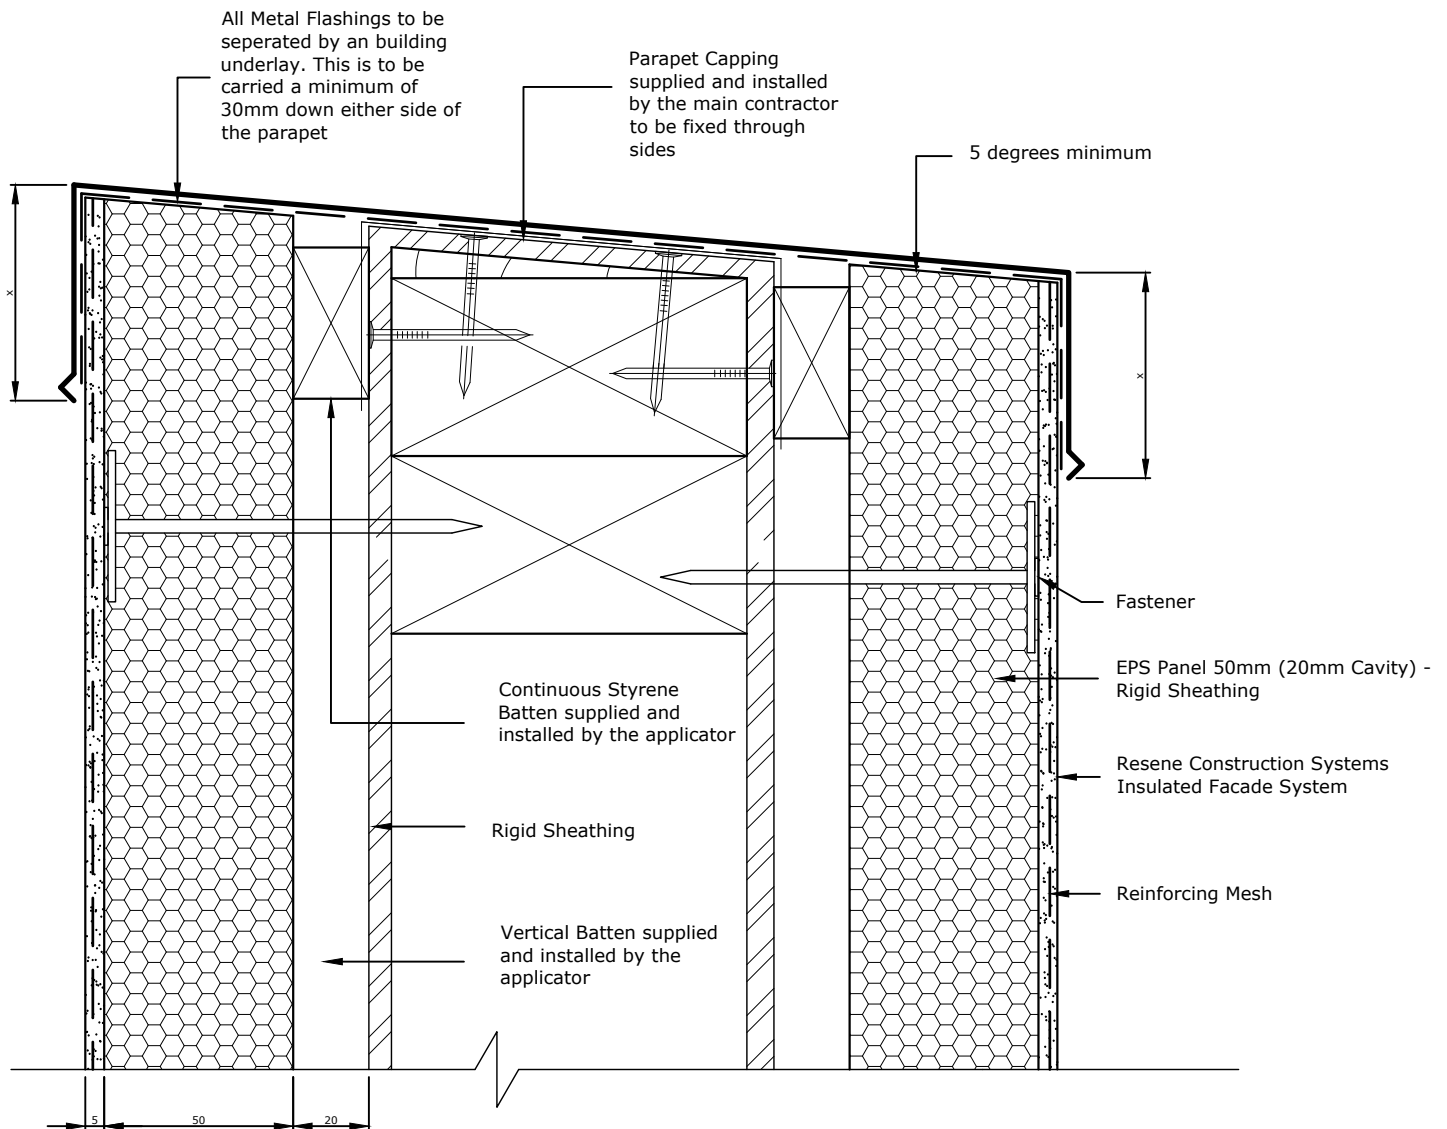

TradeSpec™ and RenderSpec™ are Registered Trademarks, both Documents are available on the Resene Construction Systems

Resene 
Construction Systems

CONFIDENTIALITY: No part of this publication may be reproduced or transmitted other than the intended use by Resene Construction Systems without written consent from the author.

System
Insulated Facade System


Substrate
EPS Panel 50mm (20mm Cavity) - Rigid Sheathing

Drawing Name
Metal Parapet Capping - Option 1

Scale
1 : 2 @ A4

Date
19 October 2021

Sheet
87.13.00

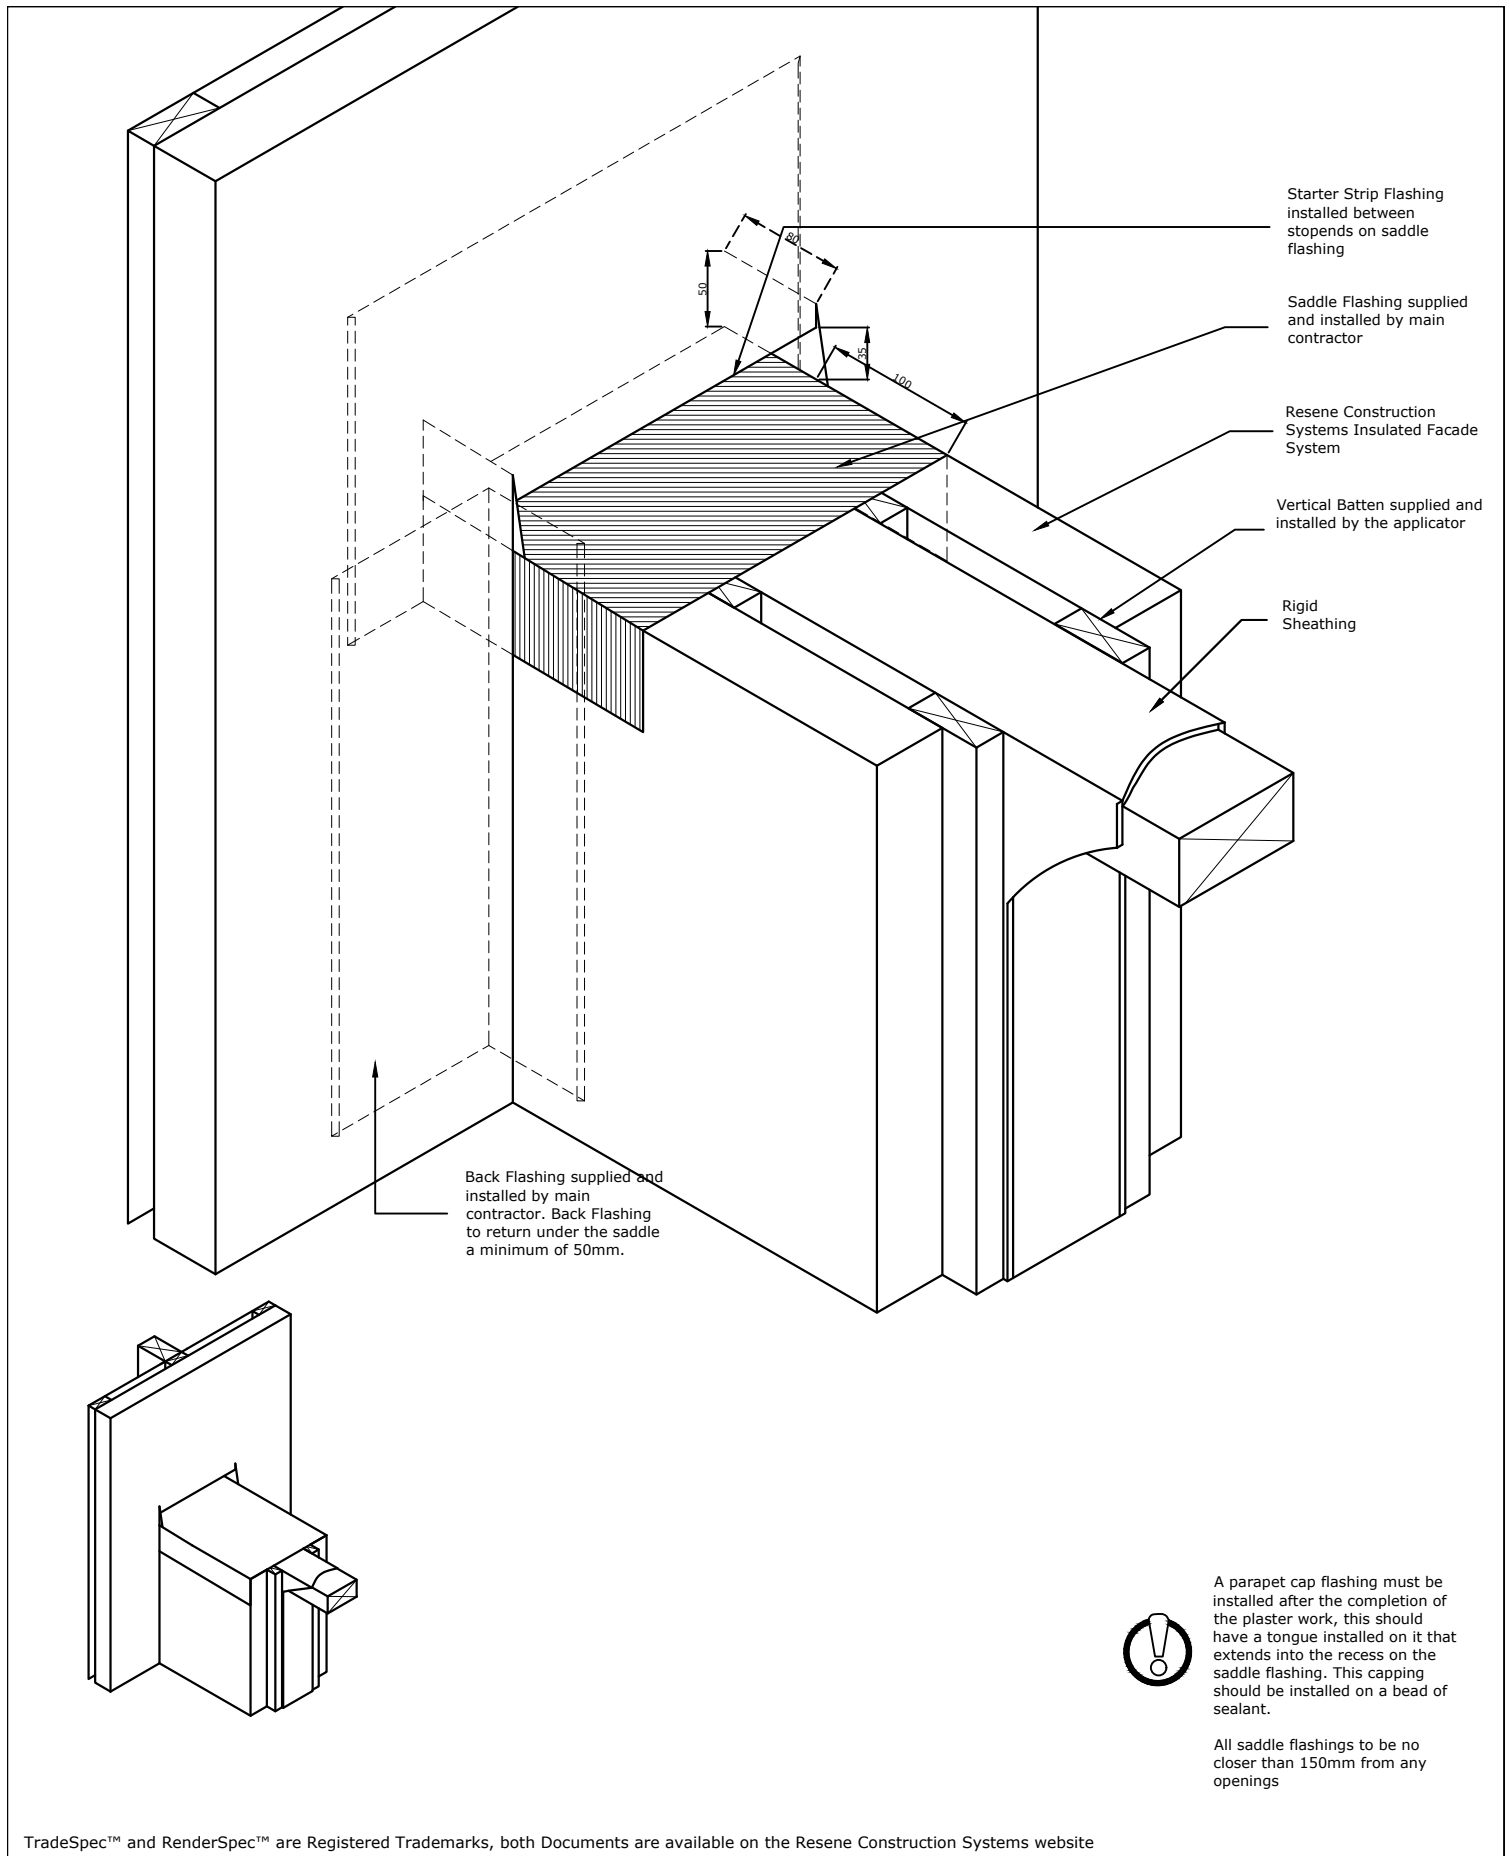

TradeSpec™ and RenderSpec™ are Registered Trademarks, both Documents are available on the Resene Construction Systems website

Resene 
Construction Systems

CONFIDENTIALITY: No part of this publication may be reproduced or transmitted other than the intended use by Resene Construction Systems without written consent from the author.

System
 Insulated Facade System


Substrate
 EPS Panel 50mm (20mm Cavity) - Rigid Sheathing

Drawing Name
 Saddle Flashing (Middle of adjoining wall) - Option 1

Scale
 1 : 5 @ A4

Date
 19 October 2021

Sheet
 87.13.21

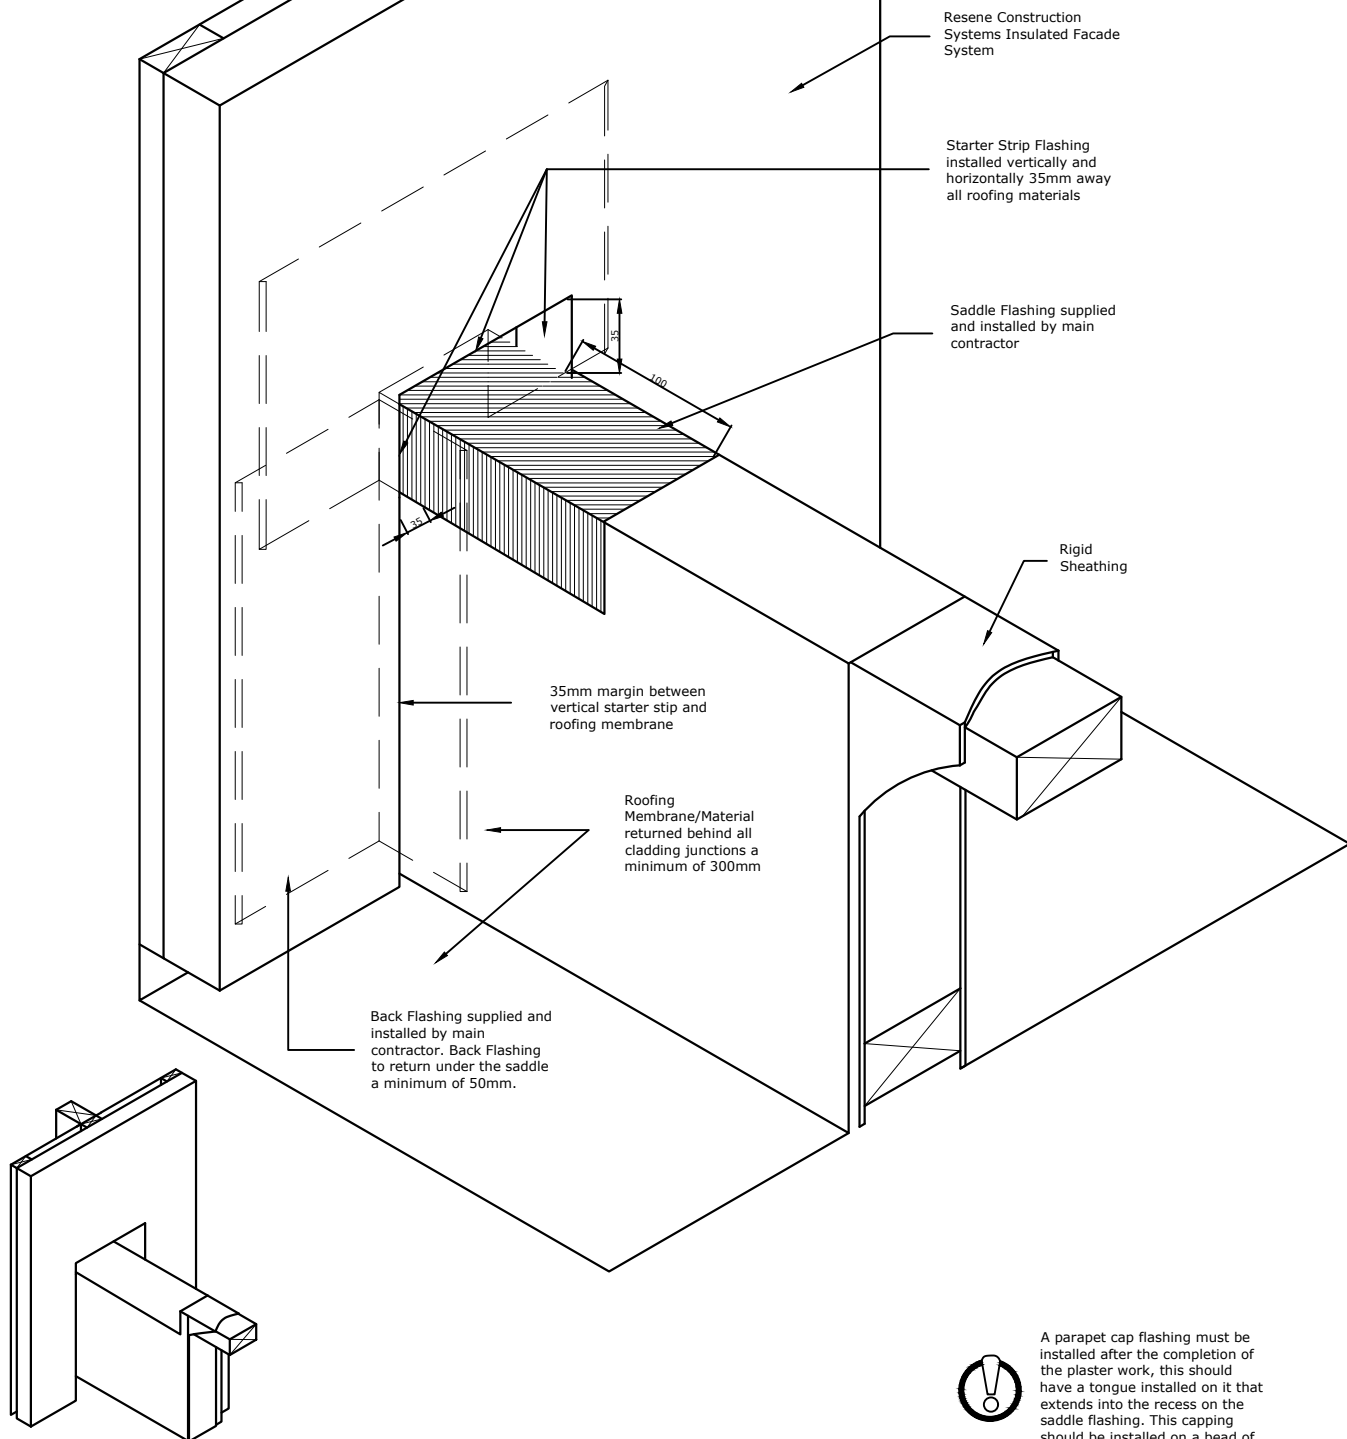

TradeSpec™ and RenderSpec™ are Registered Trademarks, both Documents are available on the Resene Construction Systems website

Resene 
Construction Systems

CONFIDENTIALITY: No part of this publication may be reproduced or transmitted other than the intended use by Resene Construction Systems without written consent from the author.

System
 Insulated Facade System


Substrate
 EPS Panel 50mm (20mm Cavity) - Rigid Sheathing

Drawing Name
 Saddle Flashing (Middle of adjoining wall) - Option 2

Scale
 NTS

Date
 19 October 2021

Sheet
 87.13.22

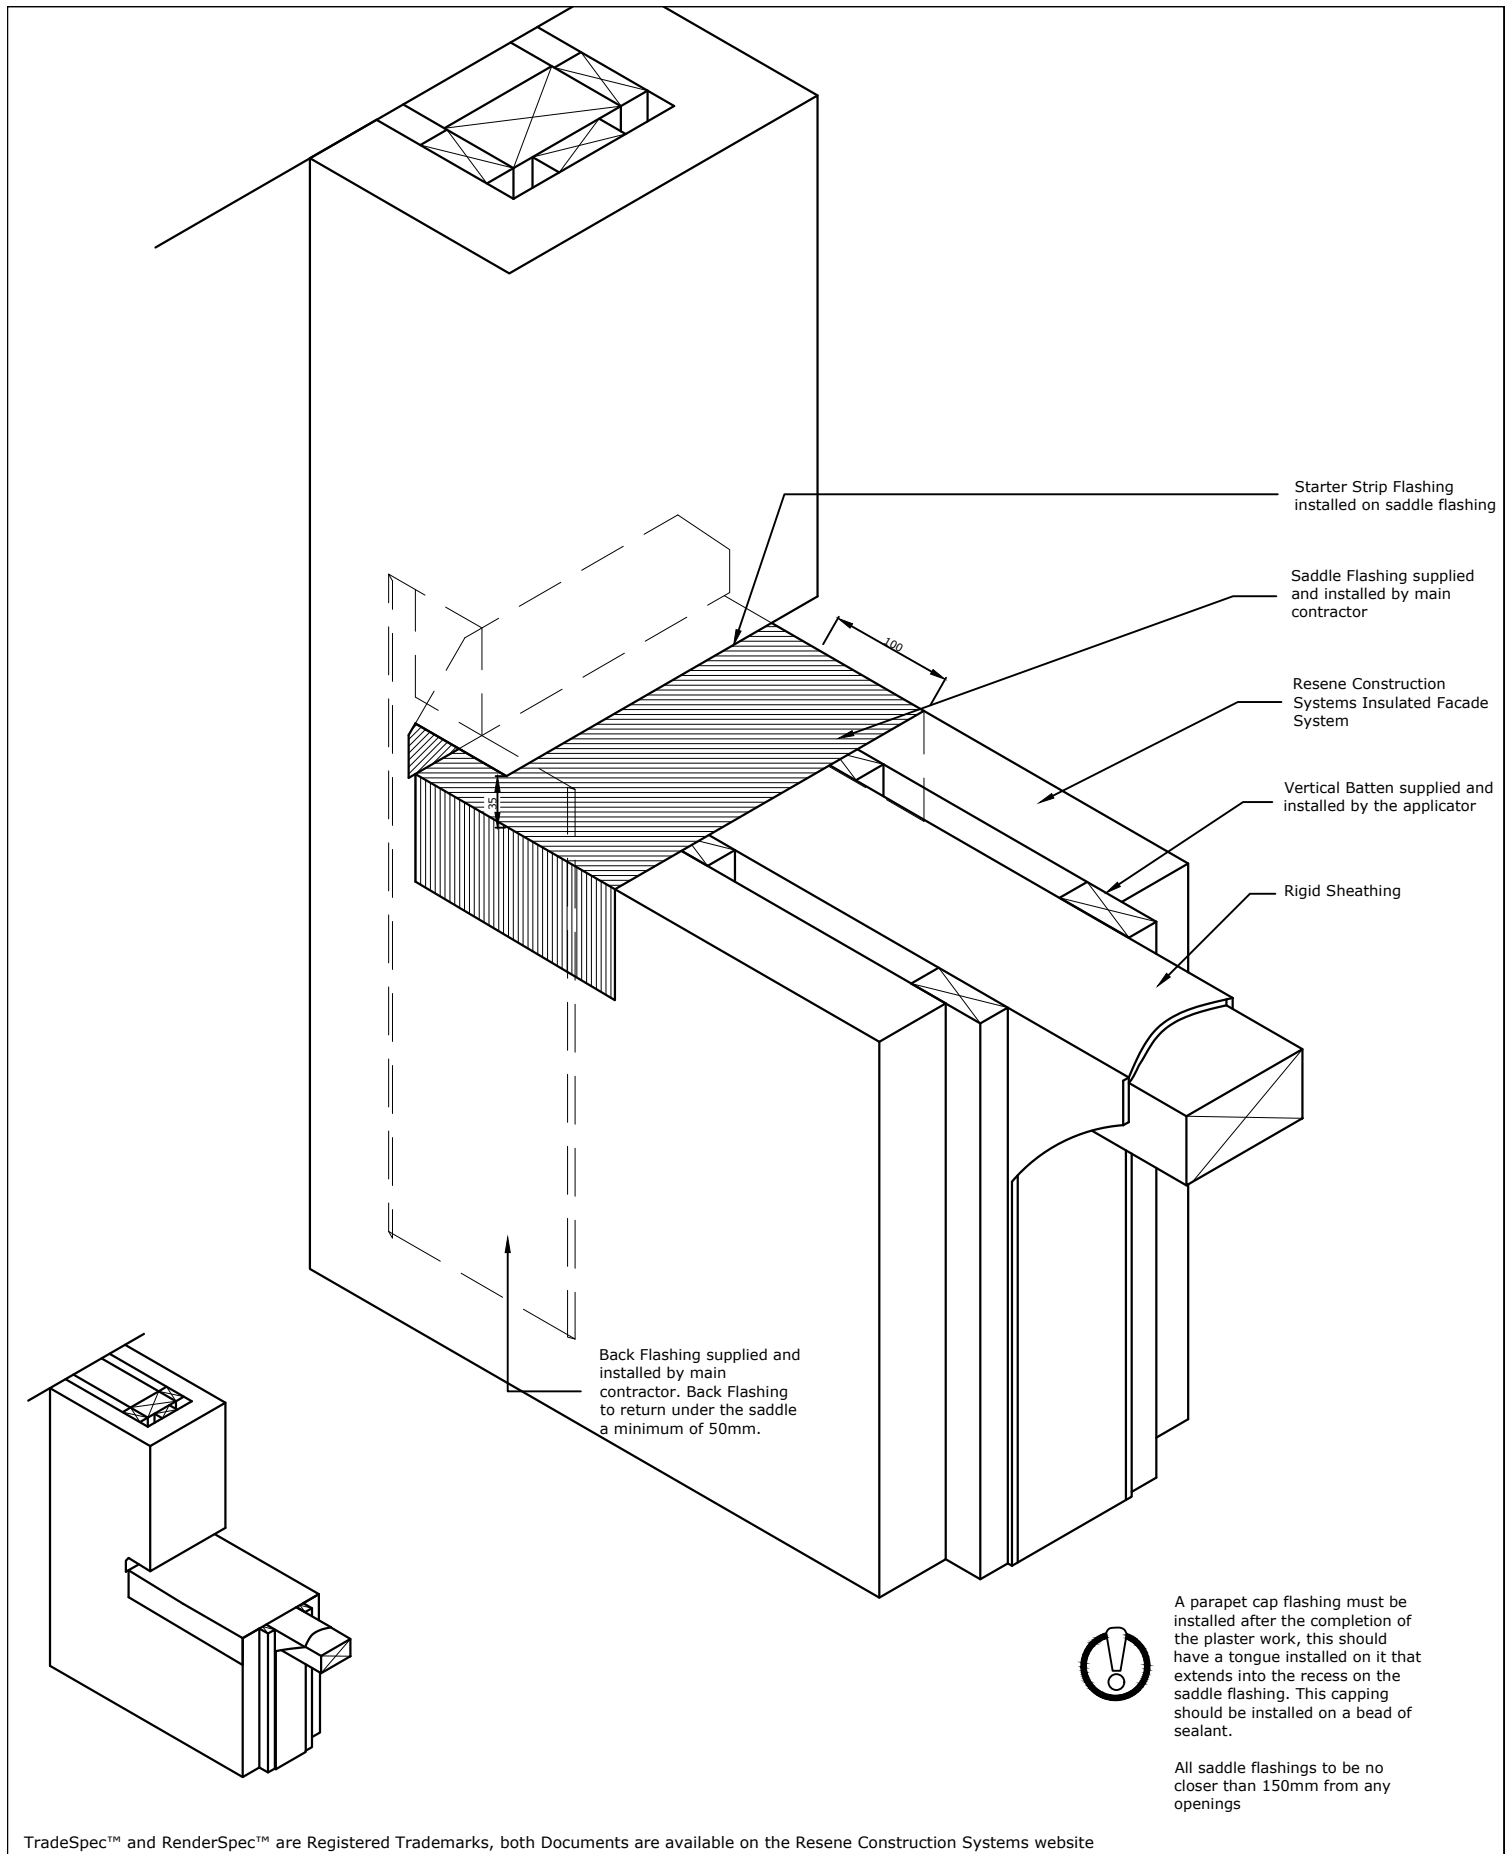

TradeSpec™ and RenderSpec™ are Registered Trademarks, both Documents are available on the Resene Construction Systems website

Resene 
Construction Systems

CONFIDENTIALITY: No part of this publication may be reproduced or transmitted other than the intended use by Resene Construction Systems without written consent from the author.

System
 Insulated Facade System


Substrate
 EPS Panel 50mm (20mm Cavity) - Rigid Sheathing

Drawing Name
 Saddle Flashing (Inline Wall)

Scale
 1 : 2 @ A4

Date
 19 October 2021

Sheet
 87.13.23

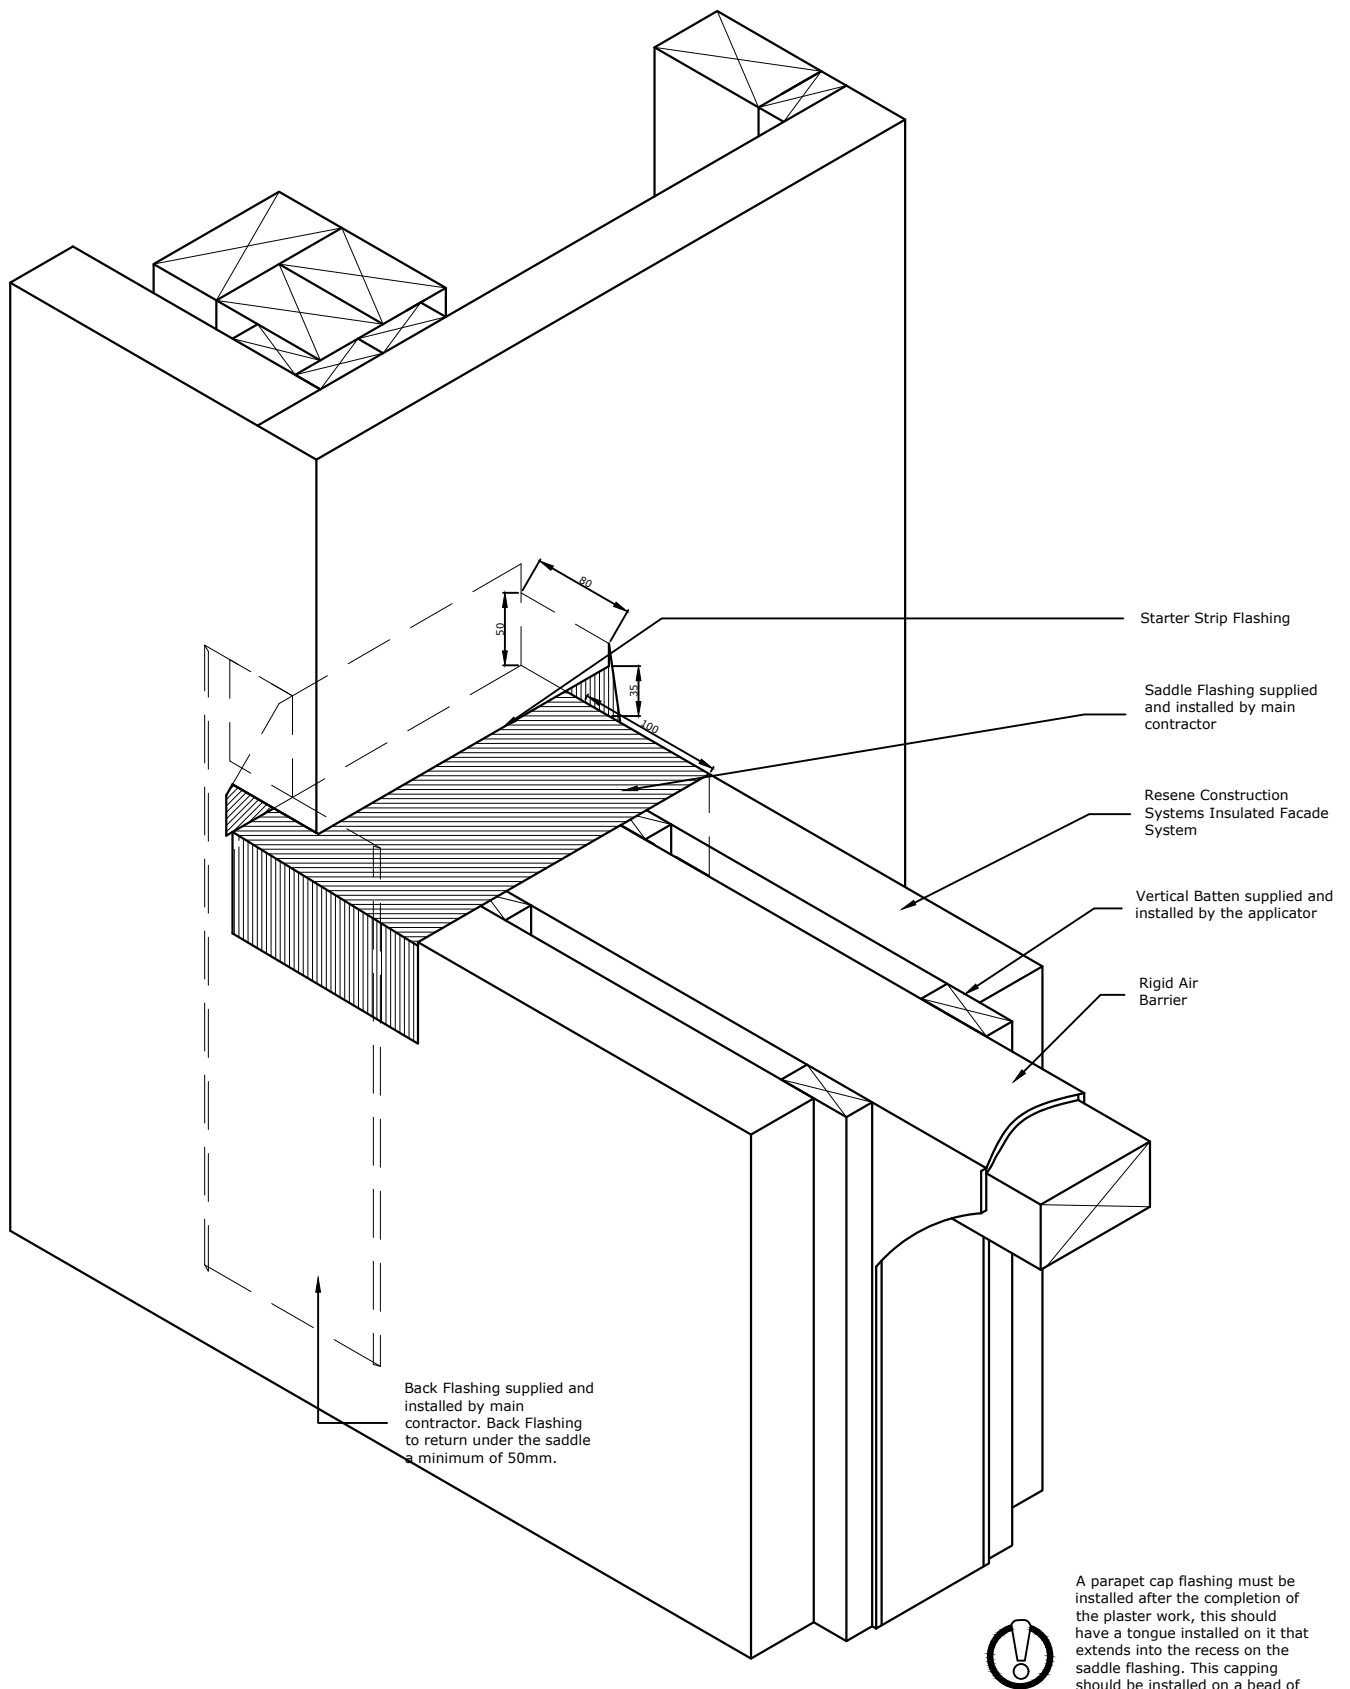

TradeSpec™ and RenderSpec™ are Registered Trademarks, both Documents are available on the Resene Construction Systems website

Resene 
Construction Systems

CONFIDENTIALITY: No part of this publication may be reproduced or transmitted other than the intended use by Resene Construction Systems without written consent from the author.

System
 Insulated Facade System


Substrate
 EPS Panel 50mm (20mm Cavity) - Rigid Sheathing

Drawing Name
 Saddle Flashing (Inline end of adjoining wall)

Scale
 NTS

Date
 19 October 2021

Sheet
 87.13.24

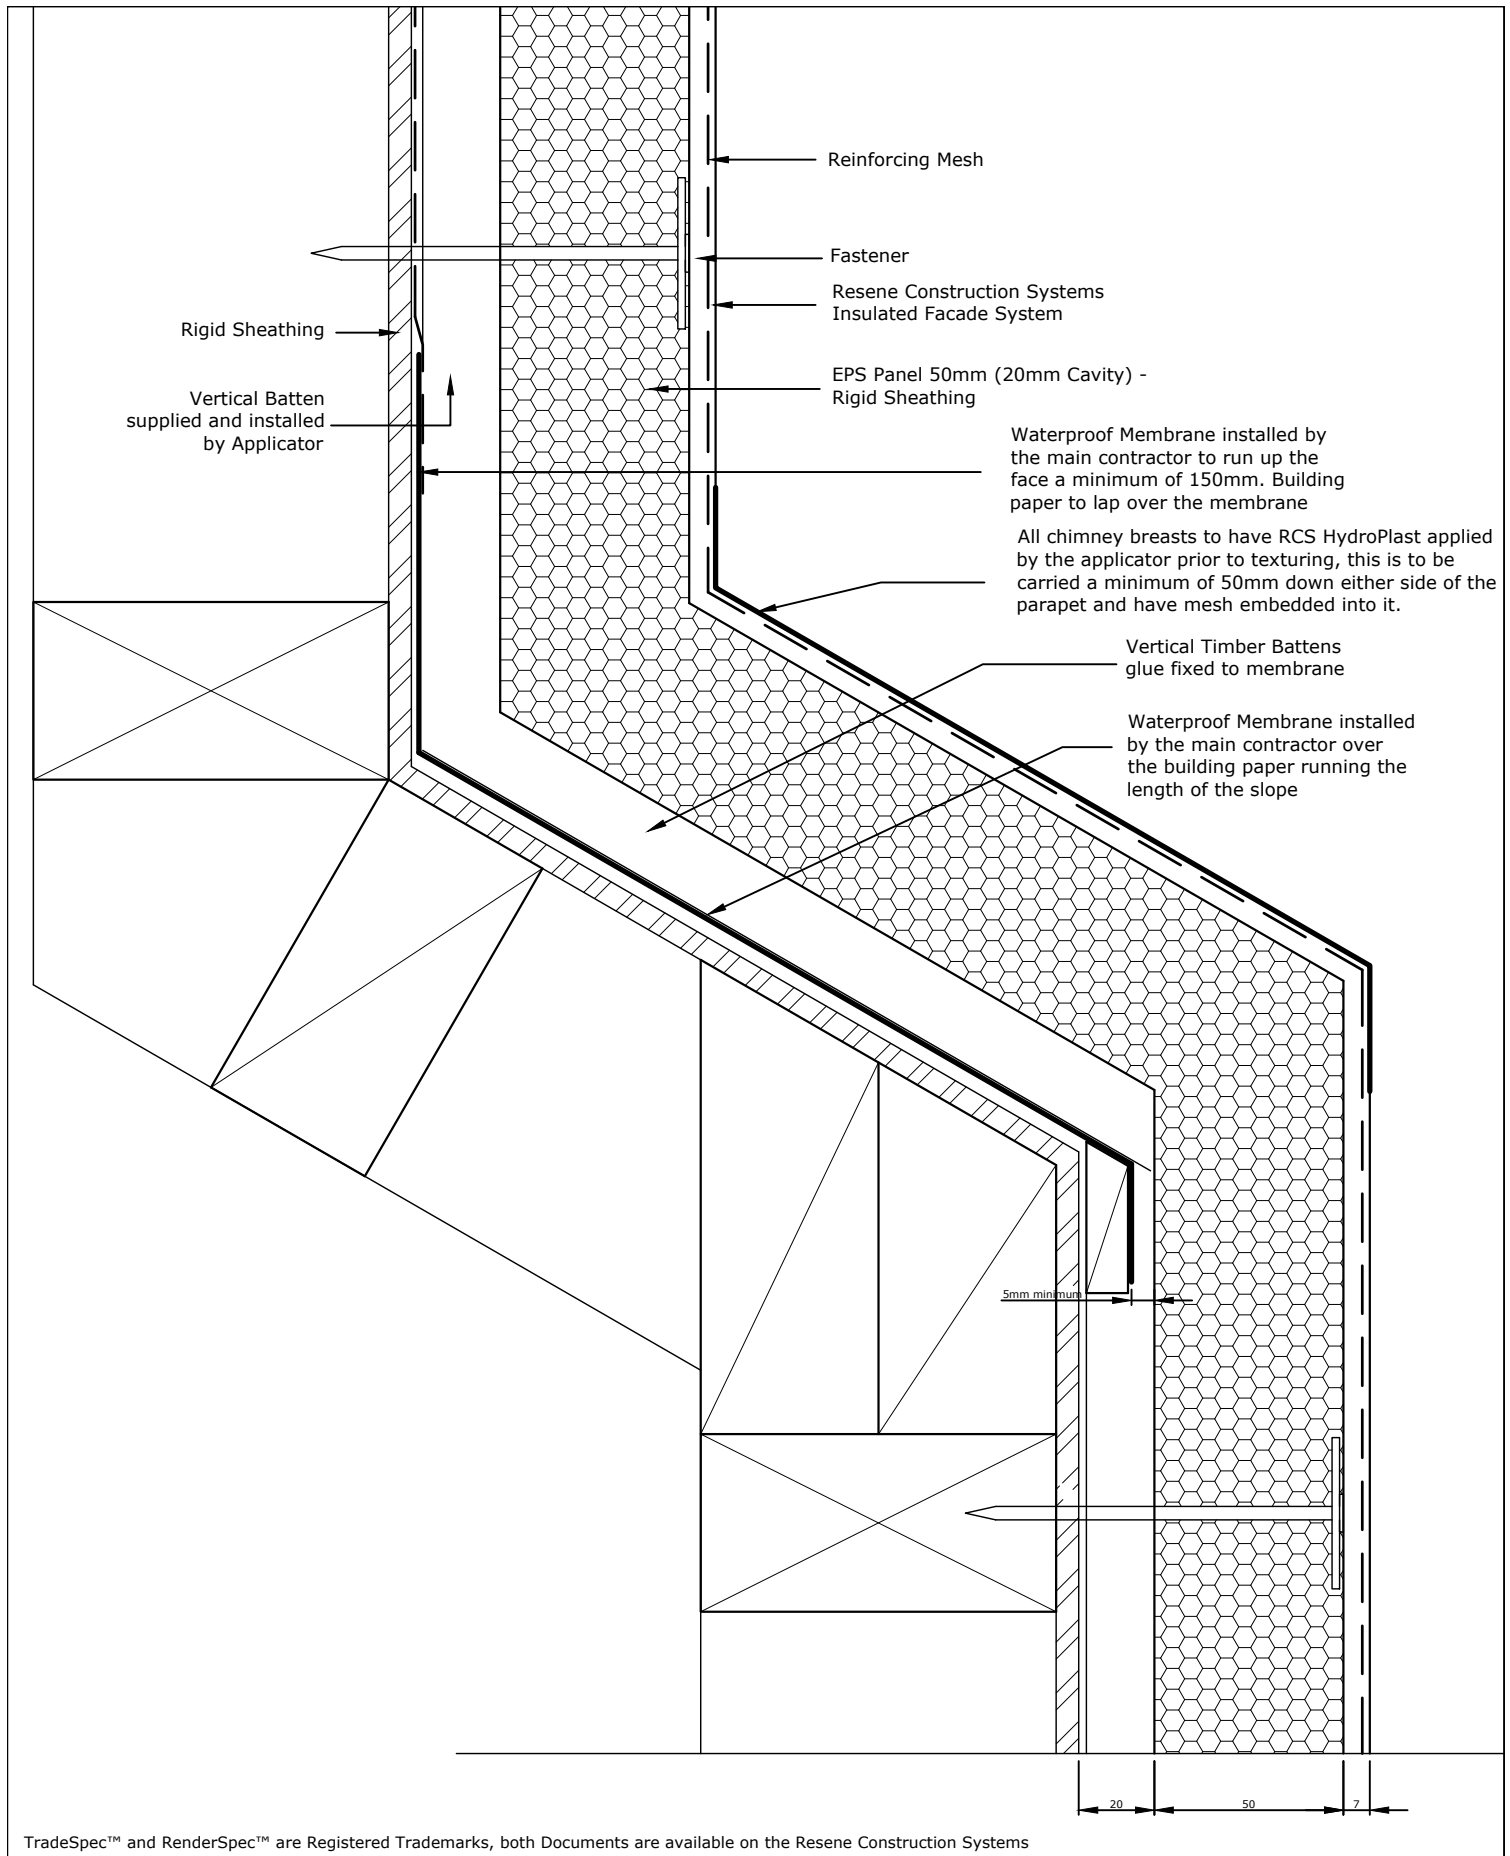

TradeSpec™ and RenderSpec™ are Registered Trademarks, both Documents are available on the Resene Construction Systems

Resene 
Construction Systems

CONFIDENTIALITY: No part of this publication may be reproduced or transmitted other than the intended use by Resene Construction Systems without written consent from the author.

System
 Insulated Facade System


Substrate
 EPS Panel 50mm (20mm Cavity) - Rigid Sheathing

Drawing Name
 Chimney Breast

Scale
 1 : 2 @ A4

Date
 19 October 2021

Sheet
 87.13.30

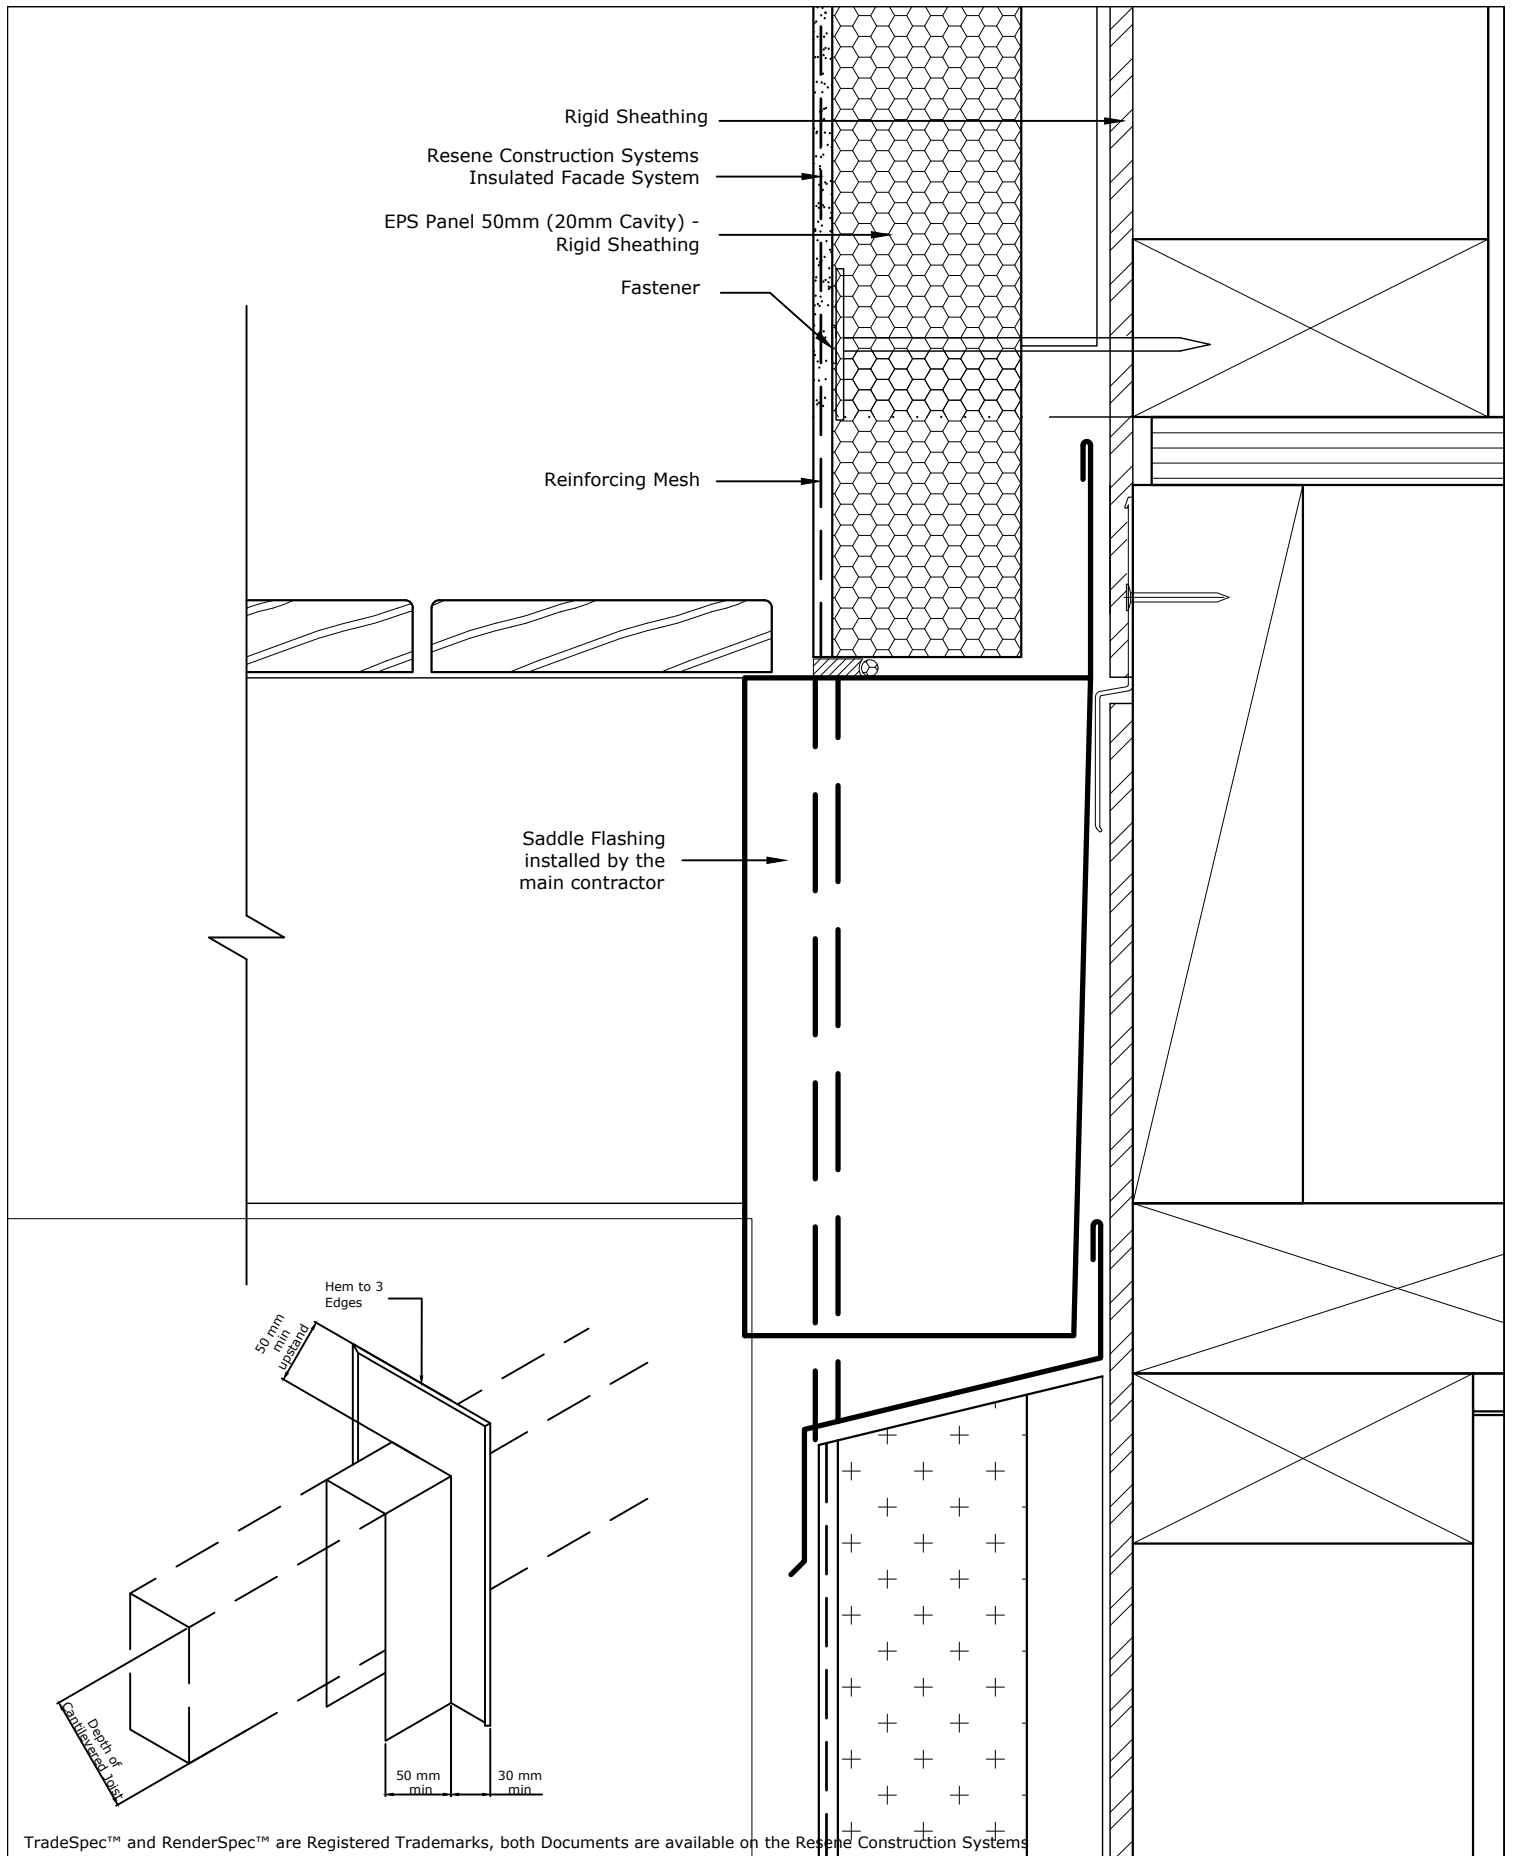

Resene 
Construction Systems

CONFIDENTIALITY: No part of this publication may be reproduced or transmitted other than the intended use by Resene Construction Systems without written consent from the author.

System
 Insulated Facade System

Substrate
 EPS Panel 50mm (20mm Cavity) - Rigid Sheathing

Drawing Name
 Cantilevered Slatted Deck

Scale
 1 : 2 @ A4

Date
 19 October 2021

Sheet
 87.14.03