


Sheet List Table		
Sheet Number	Sheet Title	Sheet Revision Date
148.02.00	Drawing Register	
148.02.10	NZS3604 Slab	14 November 2023
148.02.40	220mm Pod	14 November 2023
148.02.90	300mm Pod - Underslab Full	14 November 2023
148.02.80	300mm Pod - Underslab Edge	14 November 2023
148.02.70	300mm Pod	14 November 2023
148.02.60	220mm Pod - Underslab Full	14 November 2023
148.02.50	220mm Pod - Underslab Edge	14 November 2023

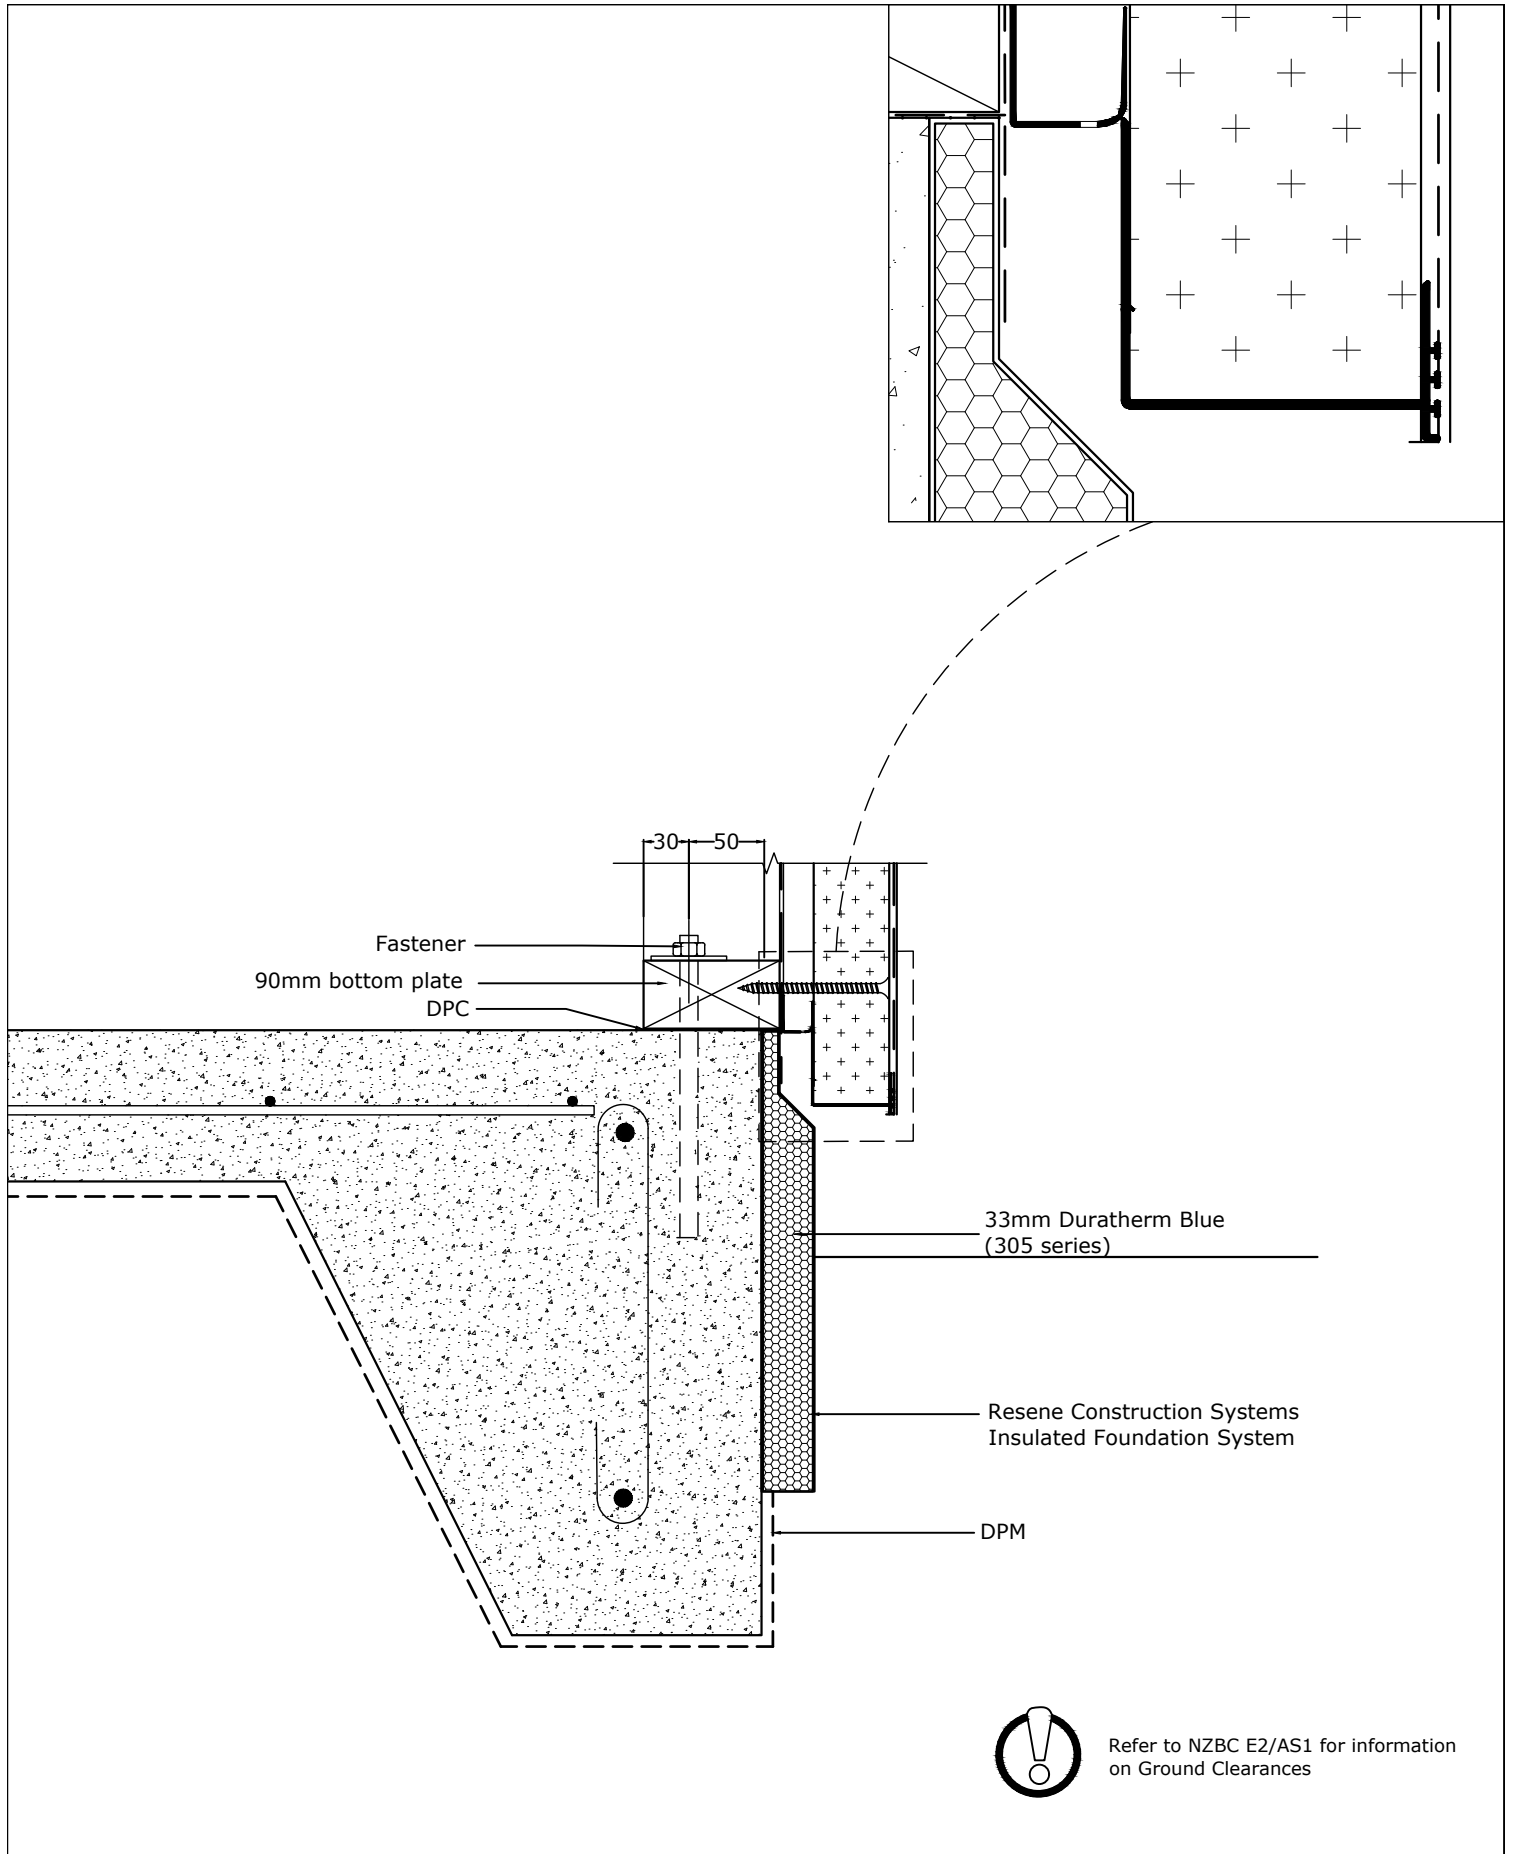

Resene 
Construction Systems

CONFIDENTIALITY: No part of this publication may be reproduced or transmitted other than the intended use by Resene Construction Systems without written consent from the author.


System
 Insulated Foundation System -
 DuraTherm Blue (post-pour)
 Substrate
 90mm Timber Frame and Underlay - Masonry Facade

Drawing Name
 NZS3604 Slab

Scale
 1 : 5 @ A4

Date
 RevisionDate

Sheet
 148.02.10

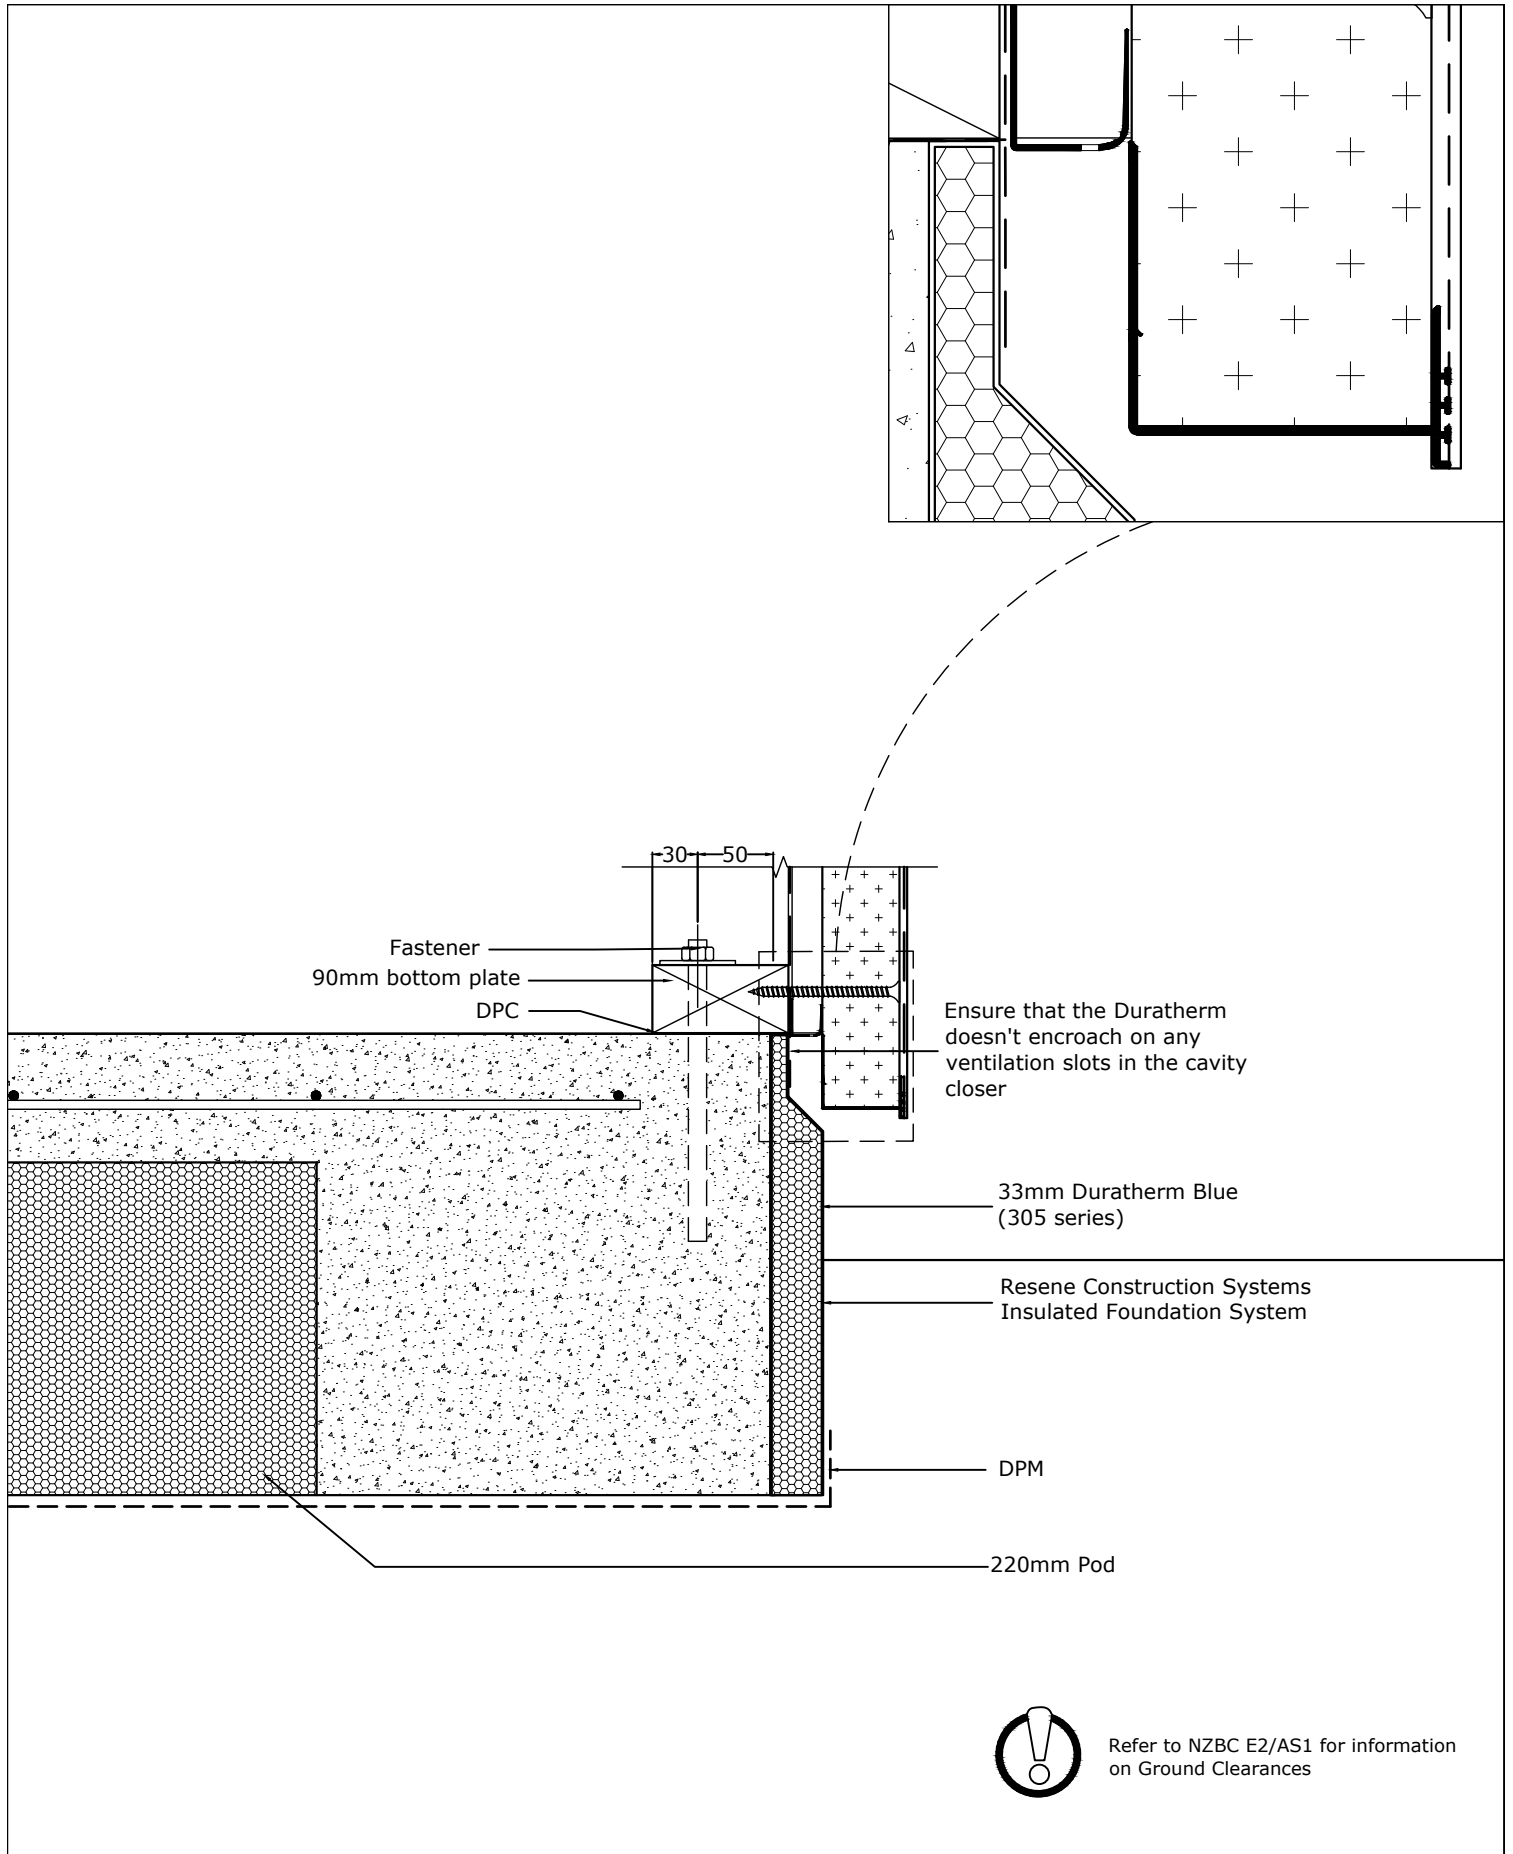

Resene 
Construction Systems

CONFIDENTIALITY: No part of this publication may be reproduced or transmitted other than the intended use by Resene Construction Systems without written consent from the author.


System
 Insulated Foundation System -
 DuraTherm Blue (post-pour)
 Substrate
 90mm Timber Frame and Underlay - Masonry Facade

Drawing Name
 220mm Pod

Scale
 1 : 5 @ A4

Date
 RevisionDate

Sheet
 148.02.40

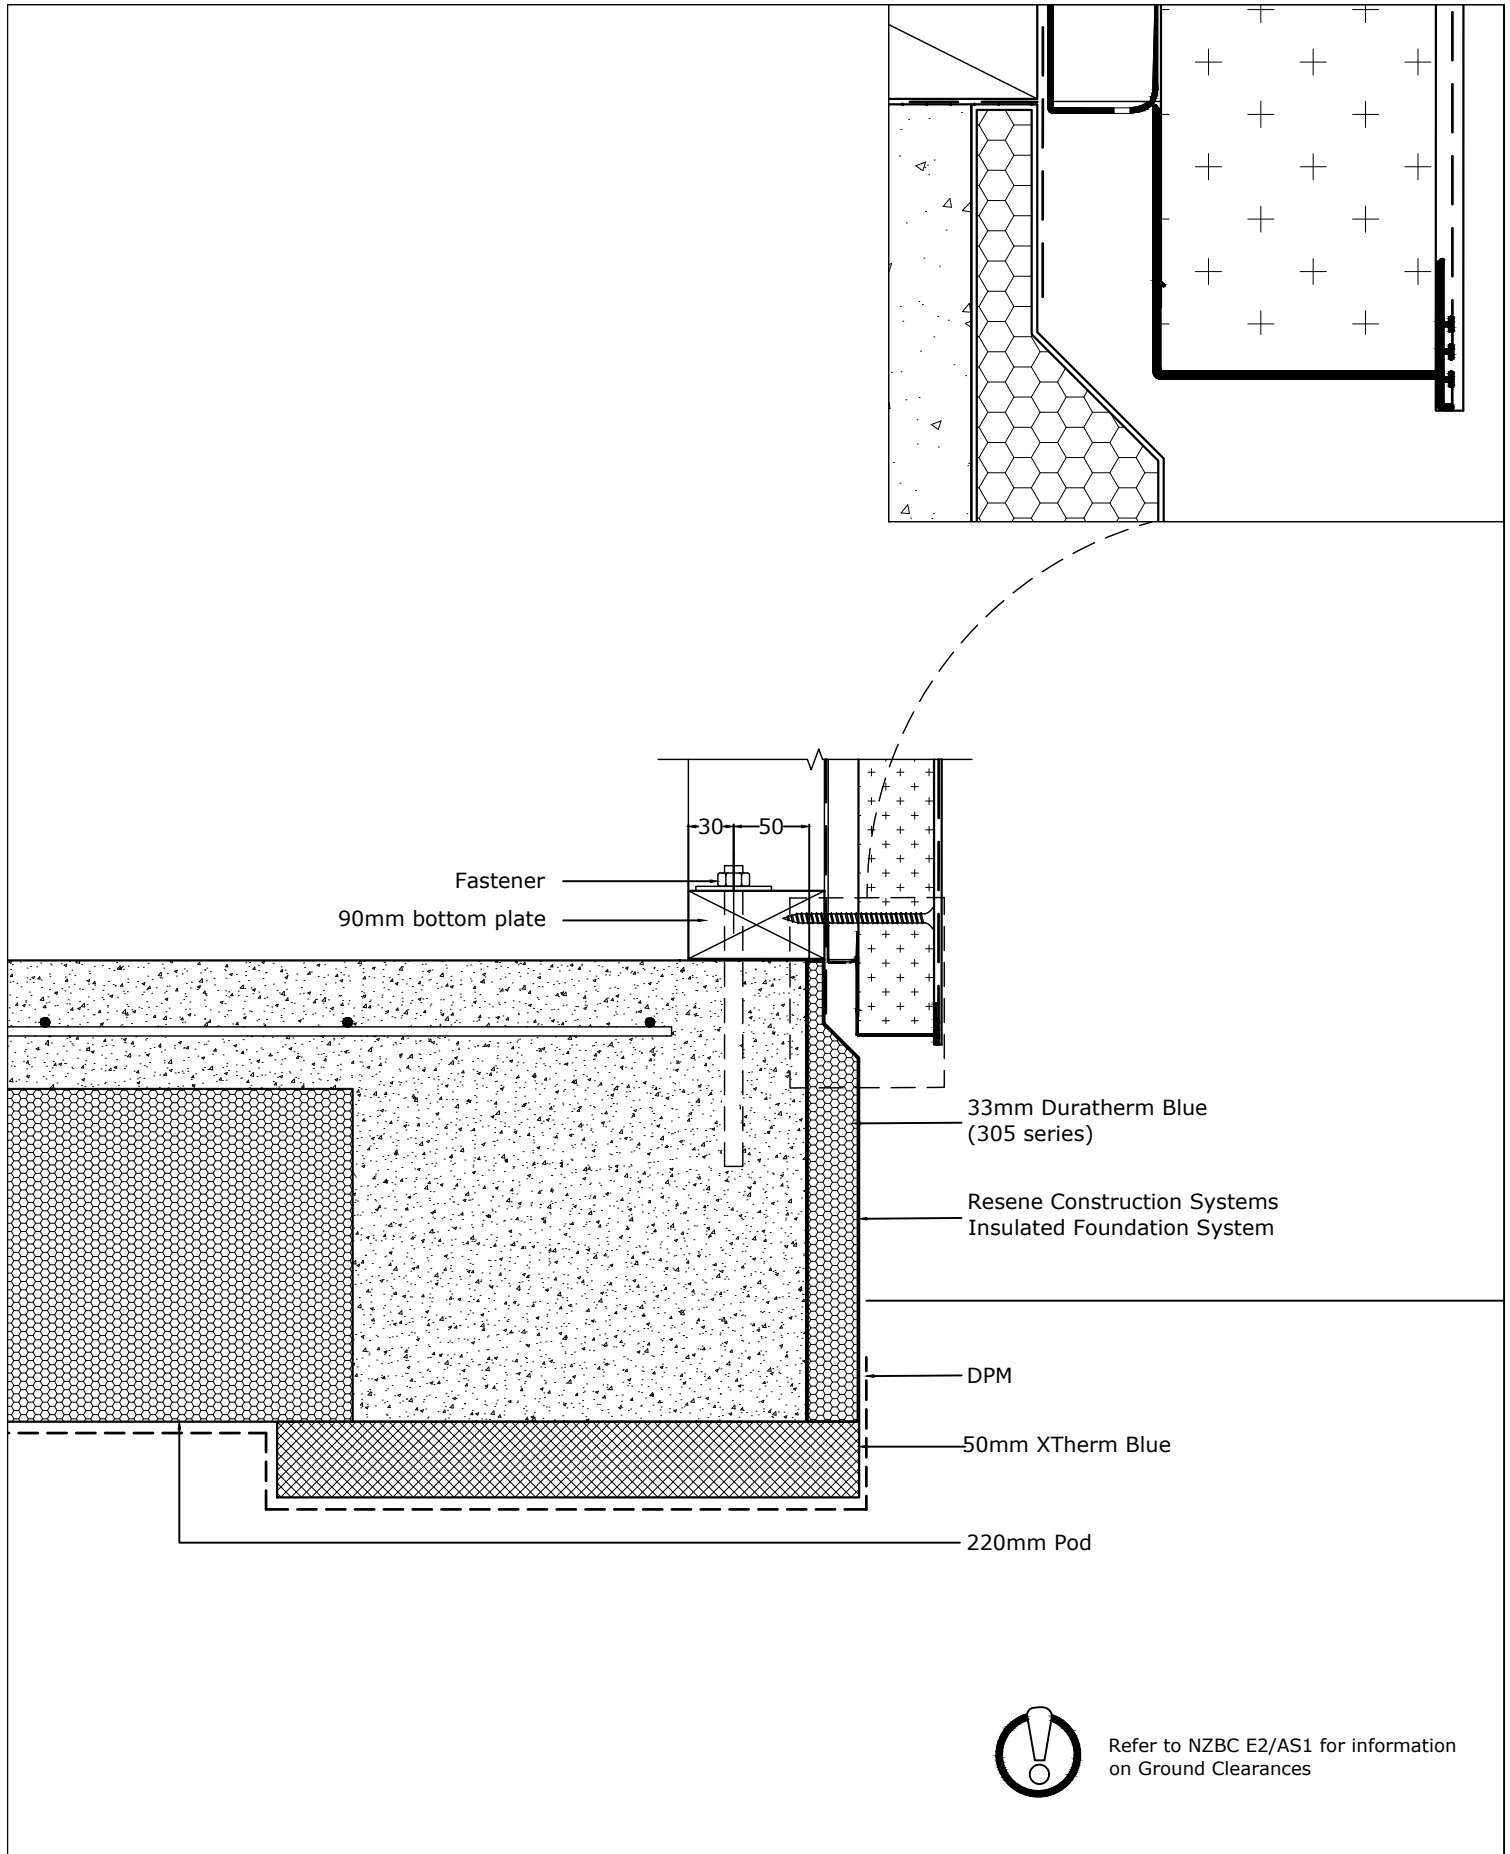

Resene 
Construction Systems

CONFIDENTIALITY: No part of this publication may be reproduced or transmitted other than the intended use by Resene Construction Systems without written consent from the author.


System
 Insulated Foundation System -
 DuraTherm Blue (post-pour)
 Substrate
 90mm Timber Frame and Underlay - Masonry Facade

Drawing Name
 220mm Pod - Underslab Edge

Scale
 1 : 5 @ A4

Date
 RevisionDate

Sheet
 148.02.50

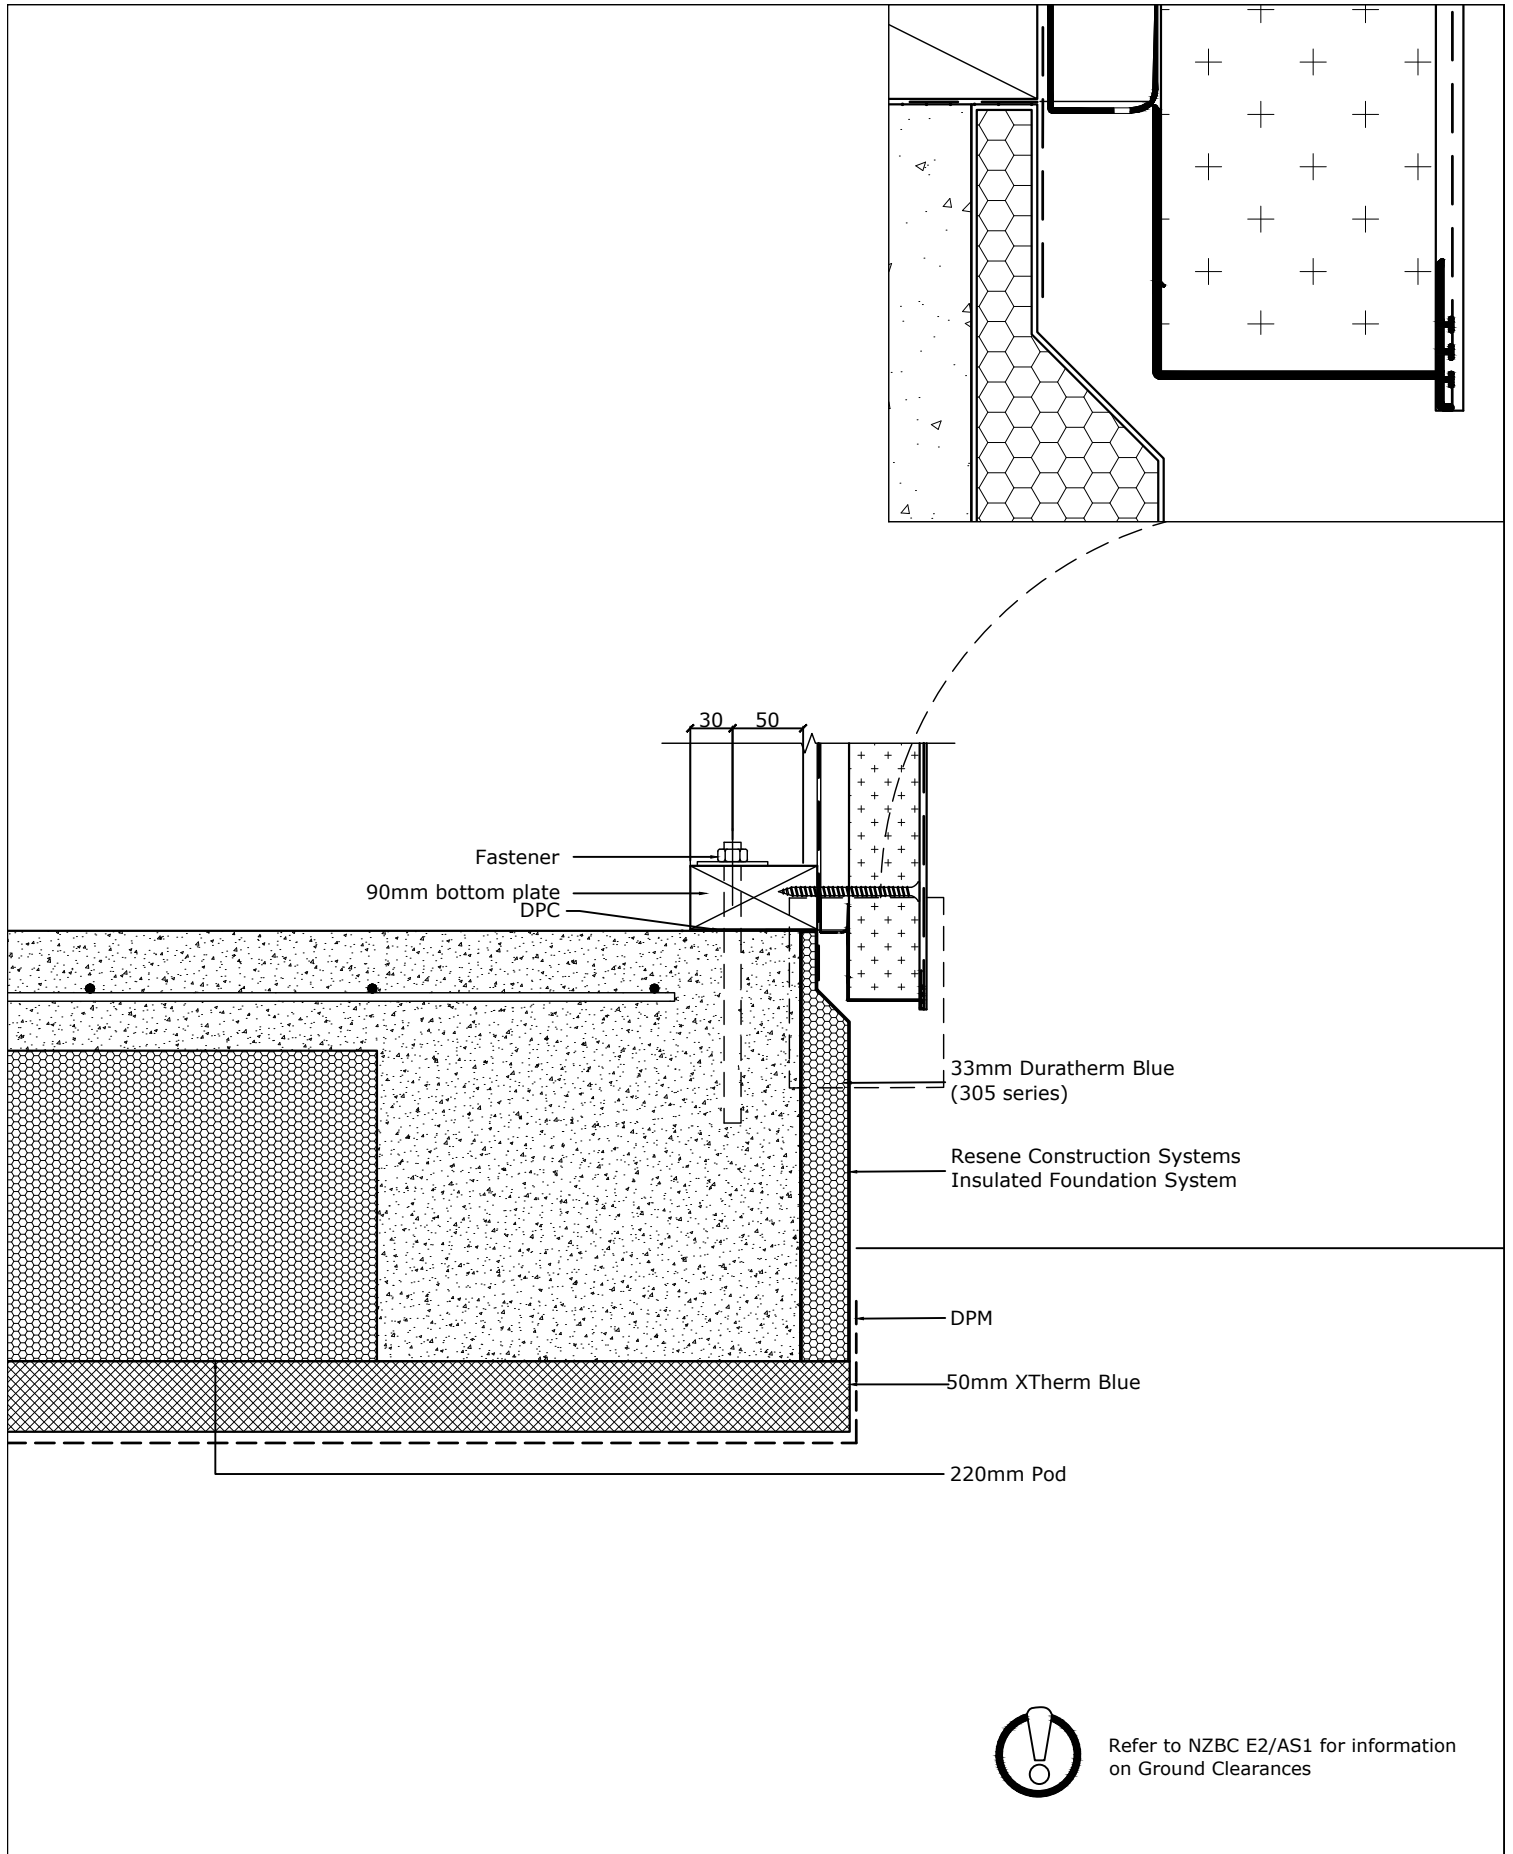

Resene 
Construction Systems

CONFIDENTIALITY: No part of this publication may be reproduced or transmitted other than the intended use by Resene Construction Systems without written consent from the author.


System
Insulated Foundation System -
DuraTherm Blue (post-pour)
Substrate
90mm Timber Frame and Underlay - Masonry Facade

Drawing Name
220mm Pod - Underslab Full

Scale
1 : 5 @ A4

Date
RevisionDate

Sheet
148.02.60

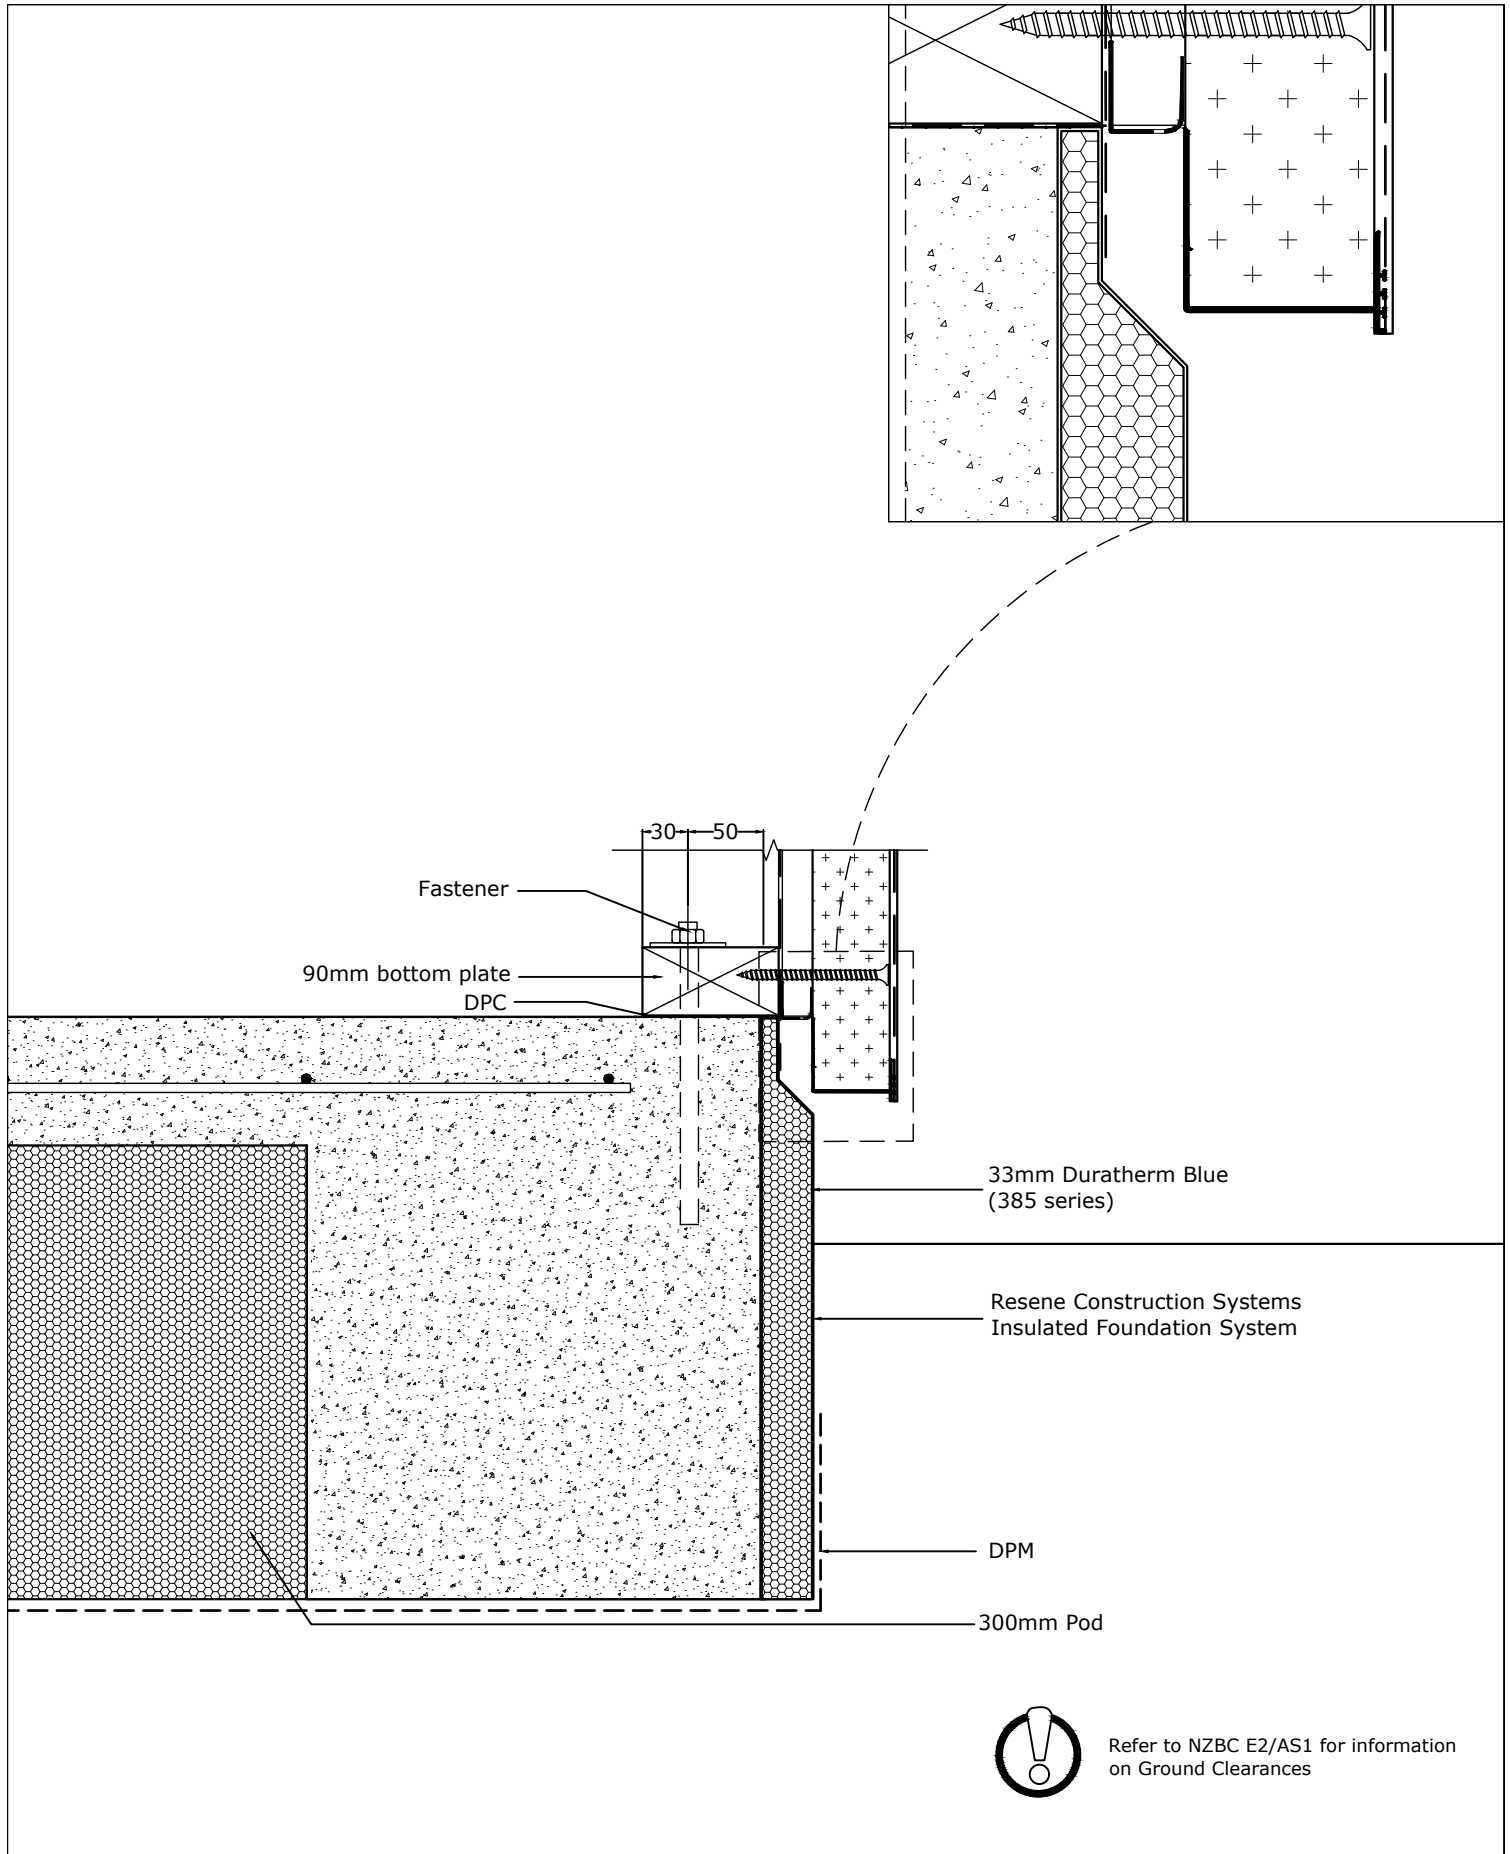

Resene 
Construction Systems

CONFIDENTIALITY: No part of this publication may be reproduced or transmitted other than the intended use by Resene Construction Systems without written consent from the author.


System
 Insulated Foundation System -
 DuraTherm Blue (post-pour)
 Substrate
 90mm Timber Frame and Underlay - Masonry Facade

Drawing Name
 300mm Pod

Scale
 1 : 5 @ A4

Date
 RevisionDate

Sheet
 148.02.70

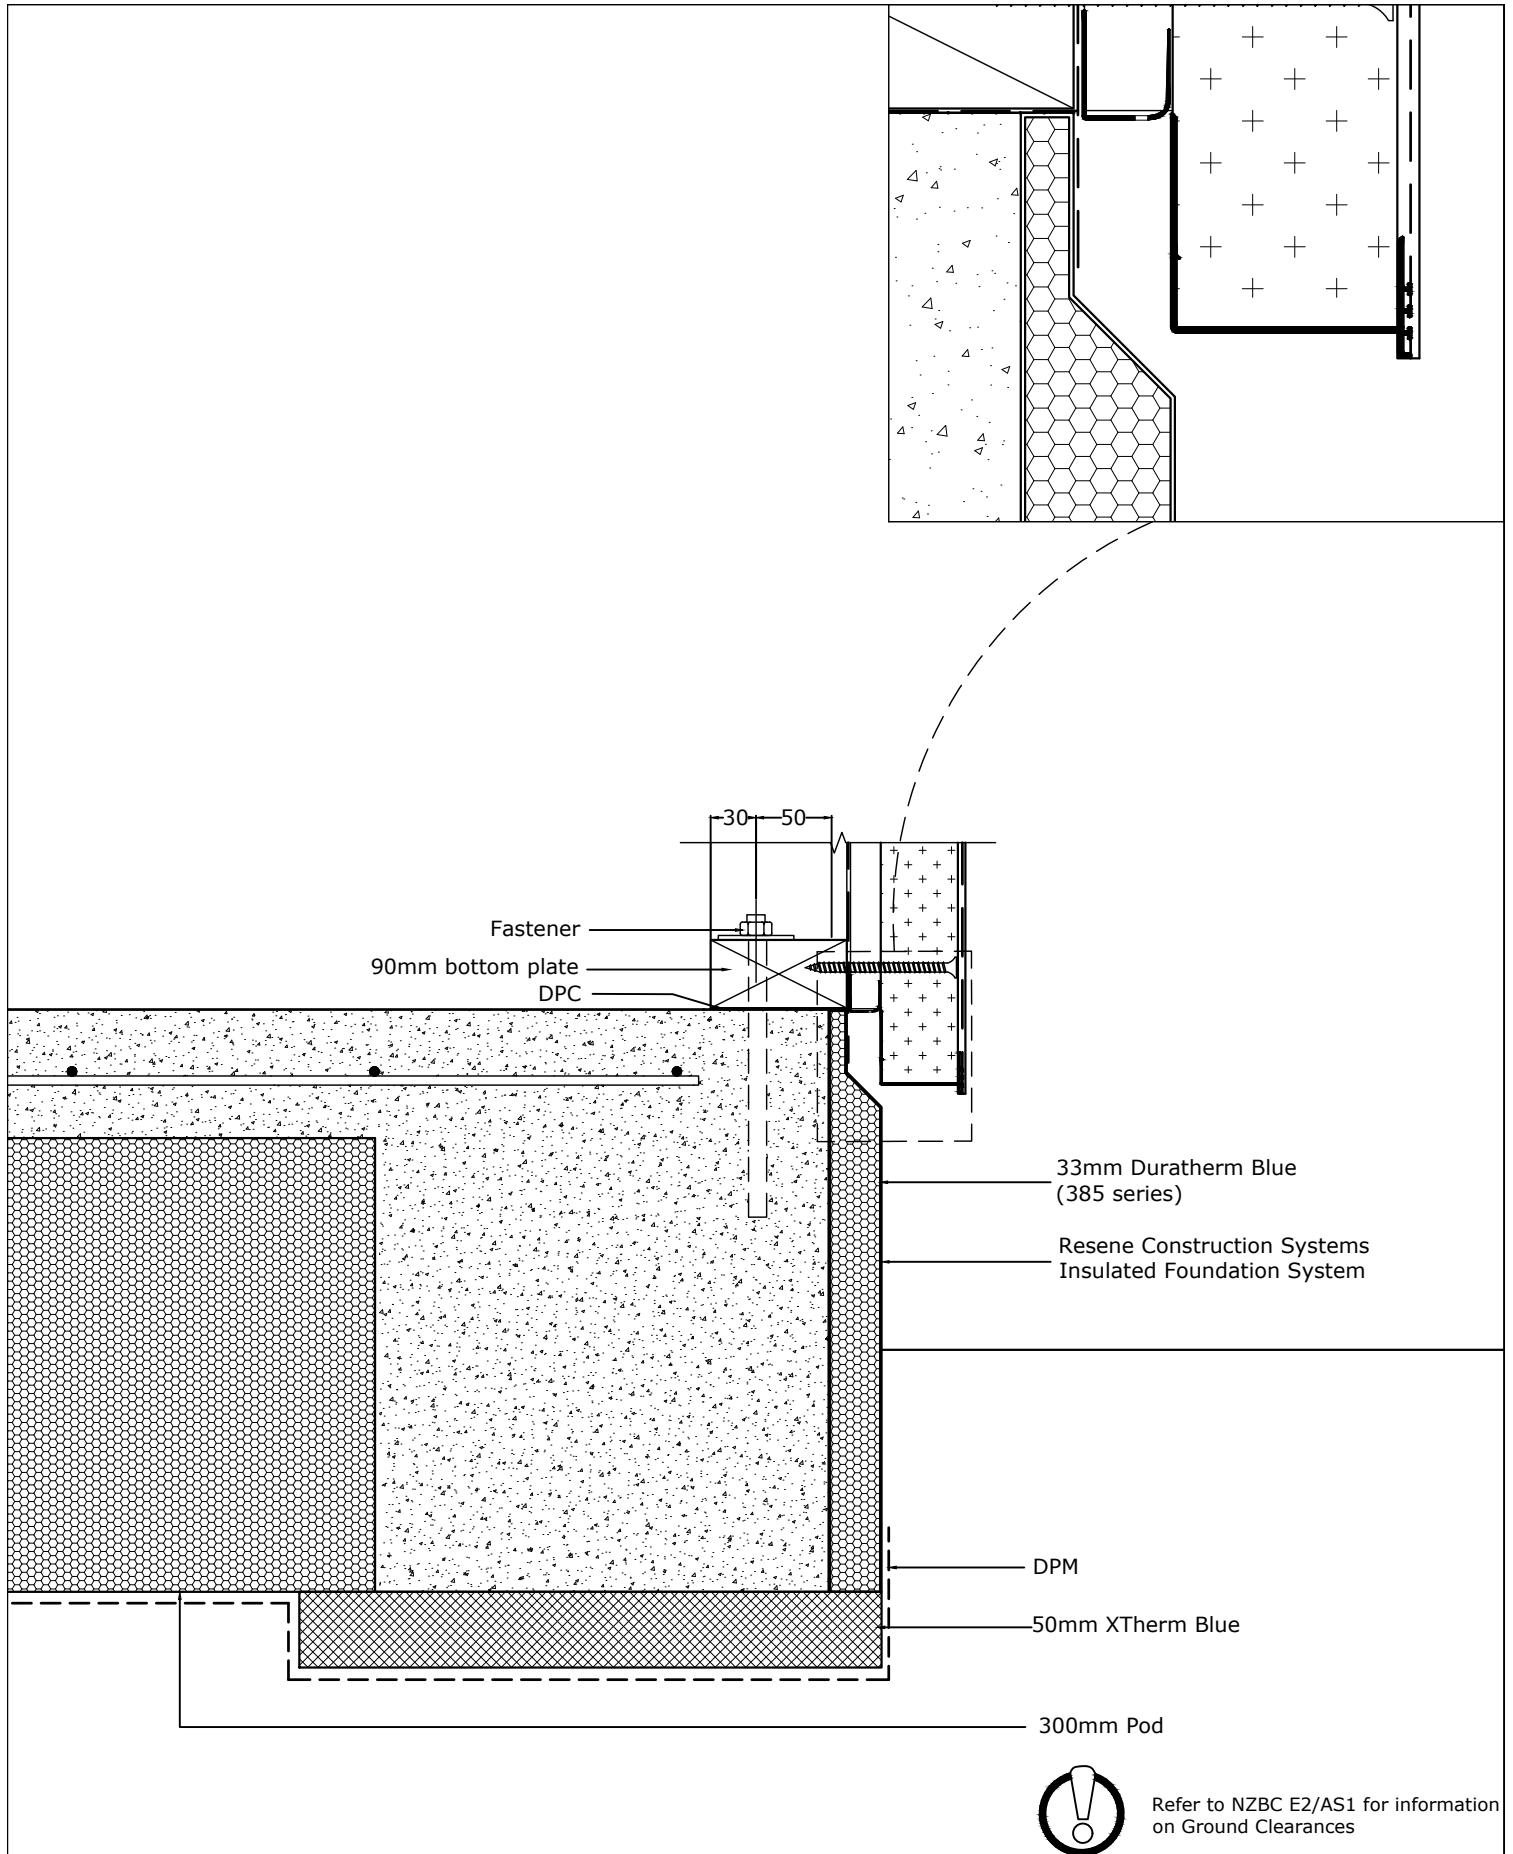

Resene 
Construction Systems

CONFIDENTIALITY: No part of this publication may be reproduced or transmitted other than the intended use by Resene Construction Systems without written consent from the author.

System
 Insulated Foundation System -
 DuraTherm Blue (post-pour)
 Substrate
 90mm Timber Frame and Underlay - Masonry Facade

Drawing Name
 300mm Pod - Underslab Edge

Scale
 1 : 5 @ A4

Date
 RevisionDate

Sheet
 148.02.80

