





Sheet List Table	
Sheet Number	Sheet Title
136.02.00	Drawing Register
136.02.10	NZS3604 Slab - 90 Series Framing
136.02.11	NZS3604 Slab - 140 Series Framing
136.02.40	TC1 Slab - 90 Series Framing
136.02.41	TC1 Slab - 140 Series Framing
136.02.50	TC1 Slab - 90 Series Framing - Underslab Edge
136.02.51	TC1 Slab - 140 Series Framing - Underslab Edge
136.02.70	TC2 Slab - 90 Series Framing
136.02.71	TC2 Slab - 140 Series Framing
136.02.80	TC2 Slab - 90 Series Framing - Underslab Edge
136.02.81	TC2 Slab - 140 Series Framing - Underslab Edge

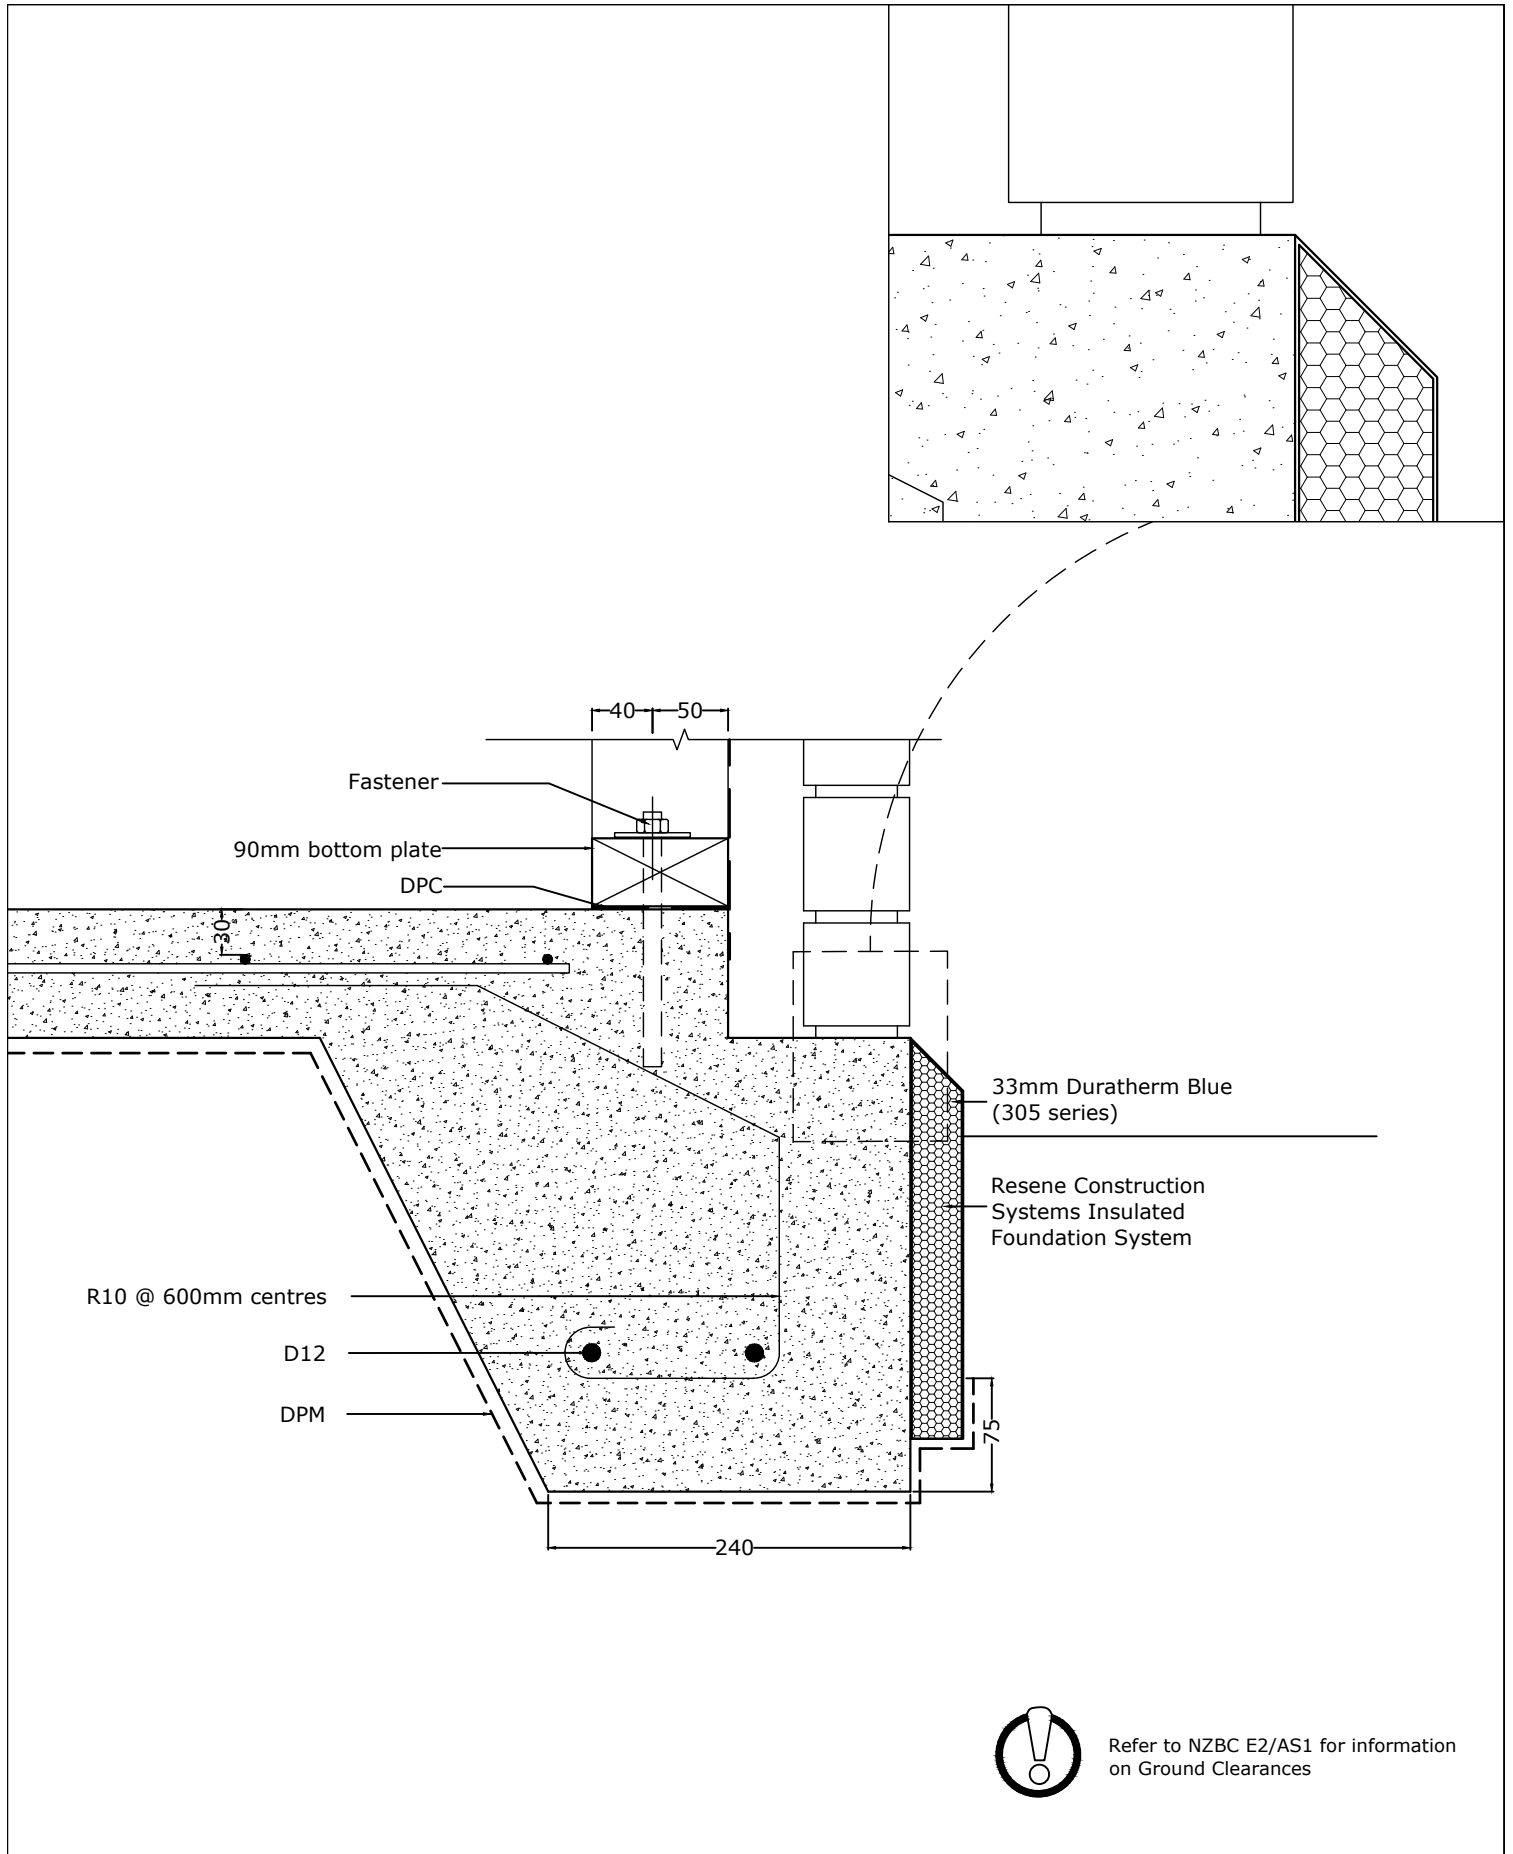

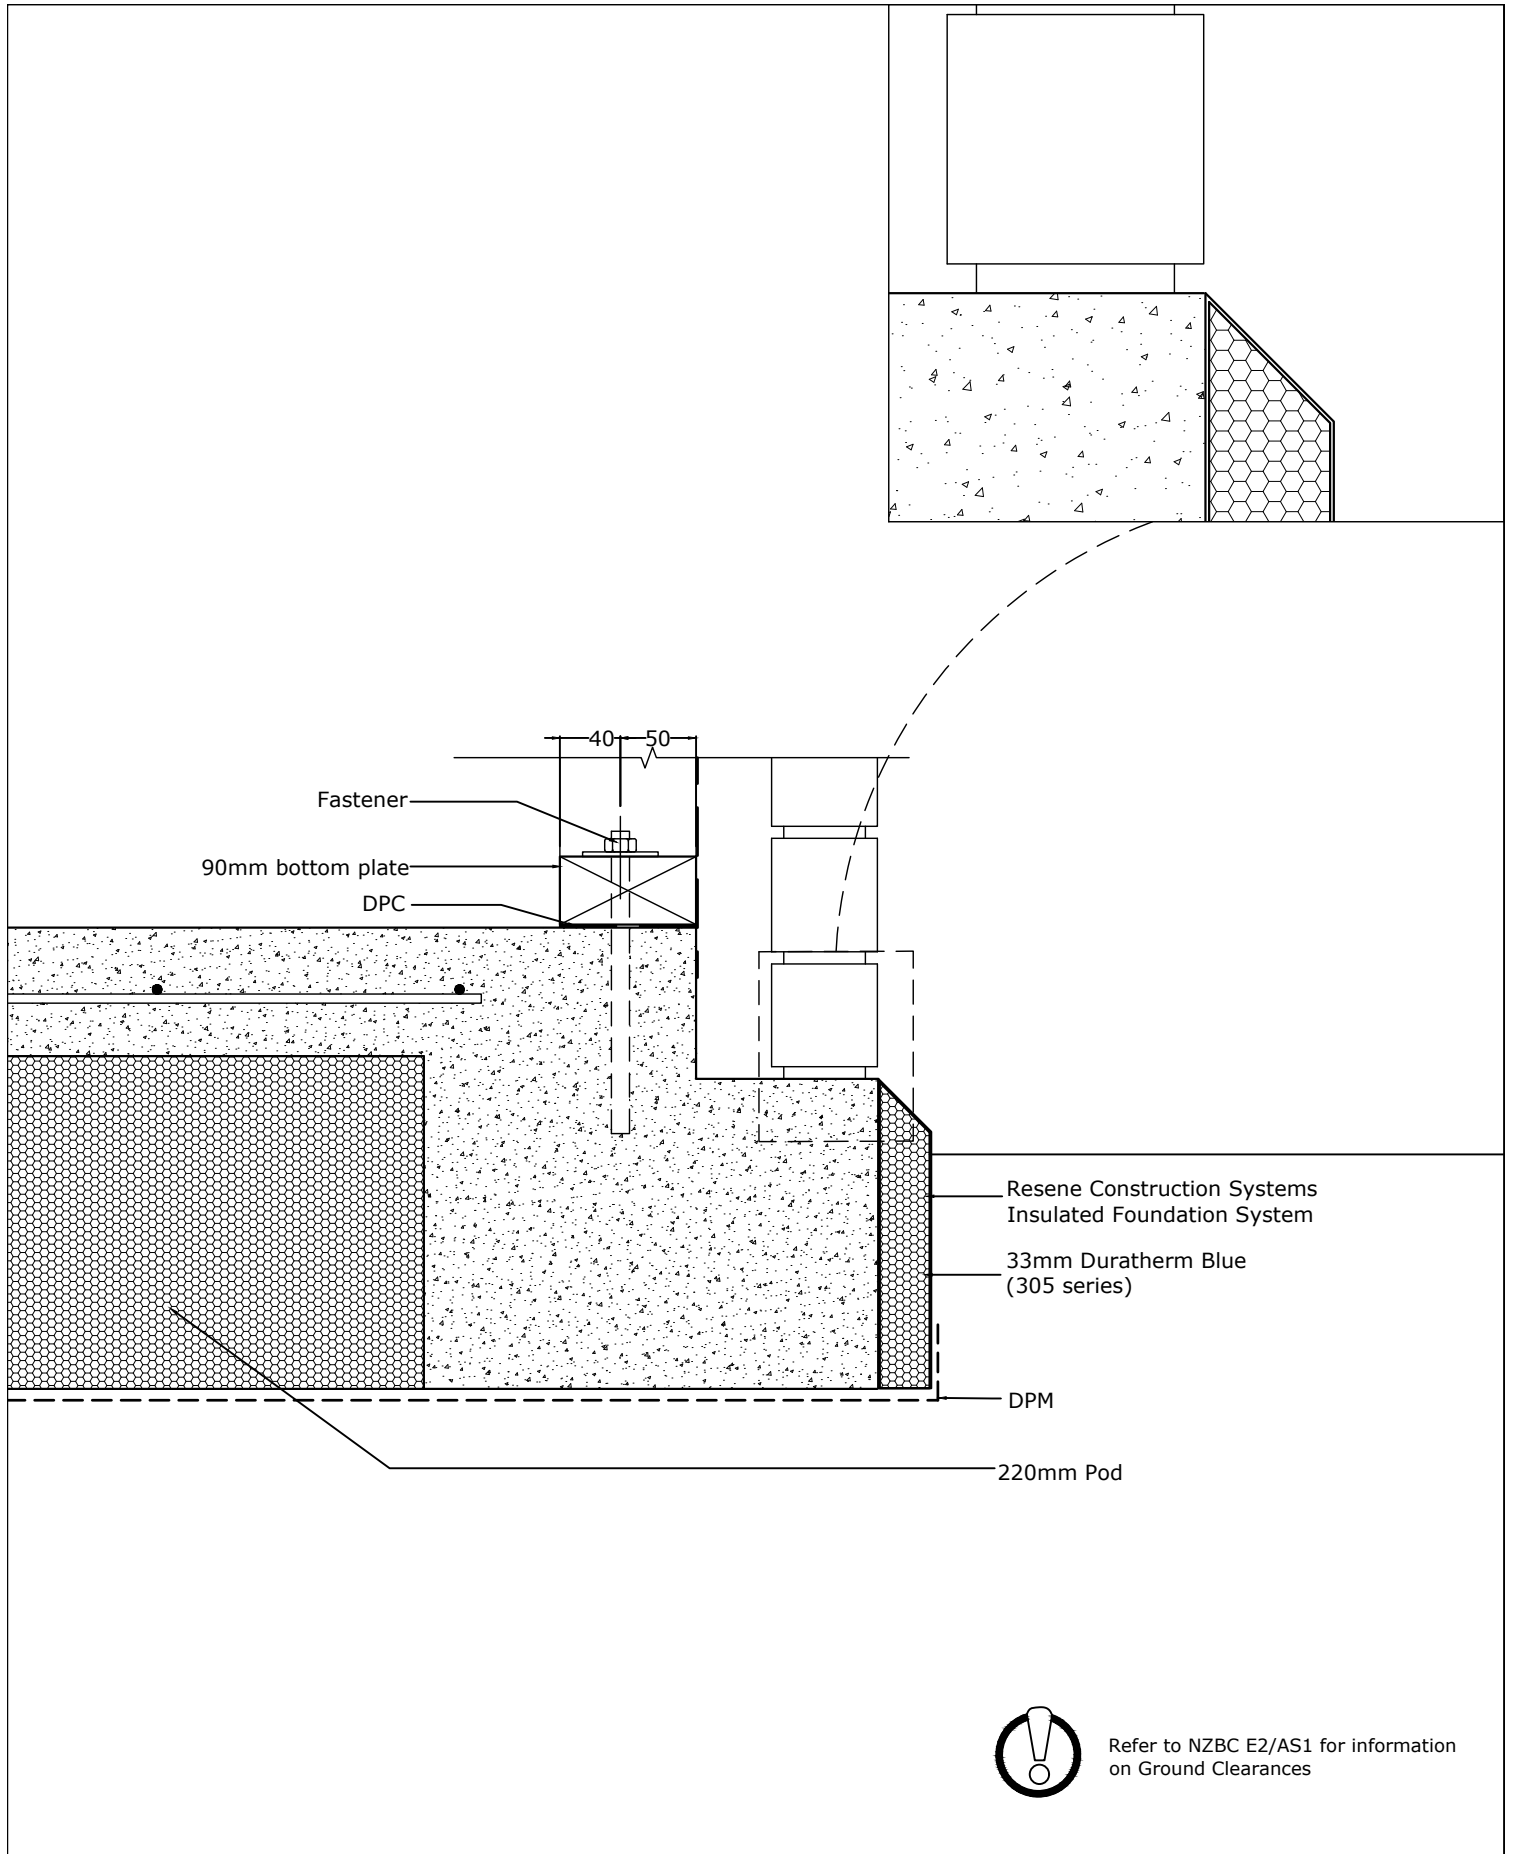

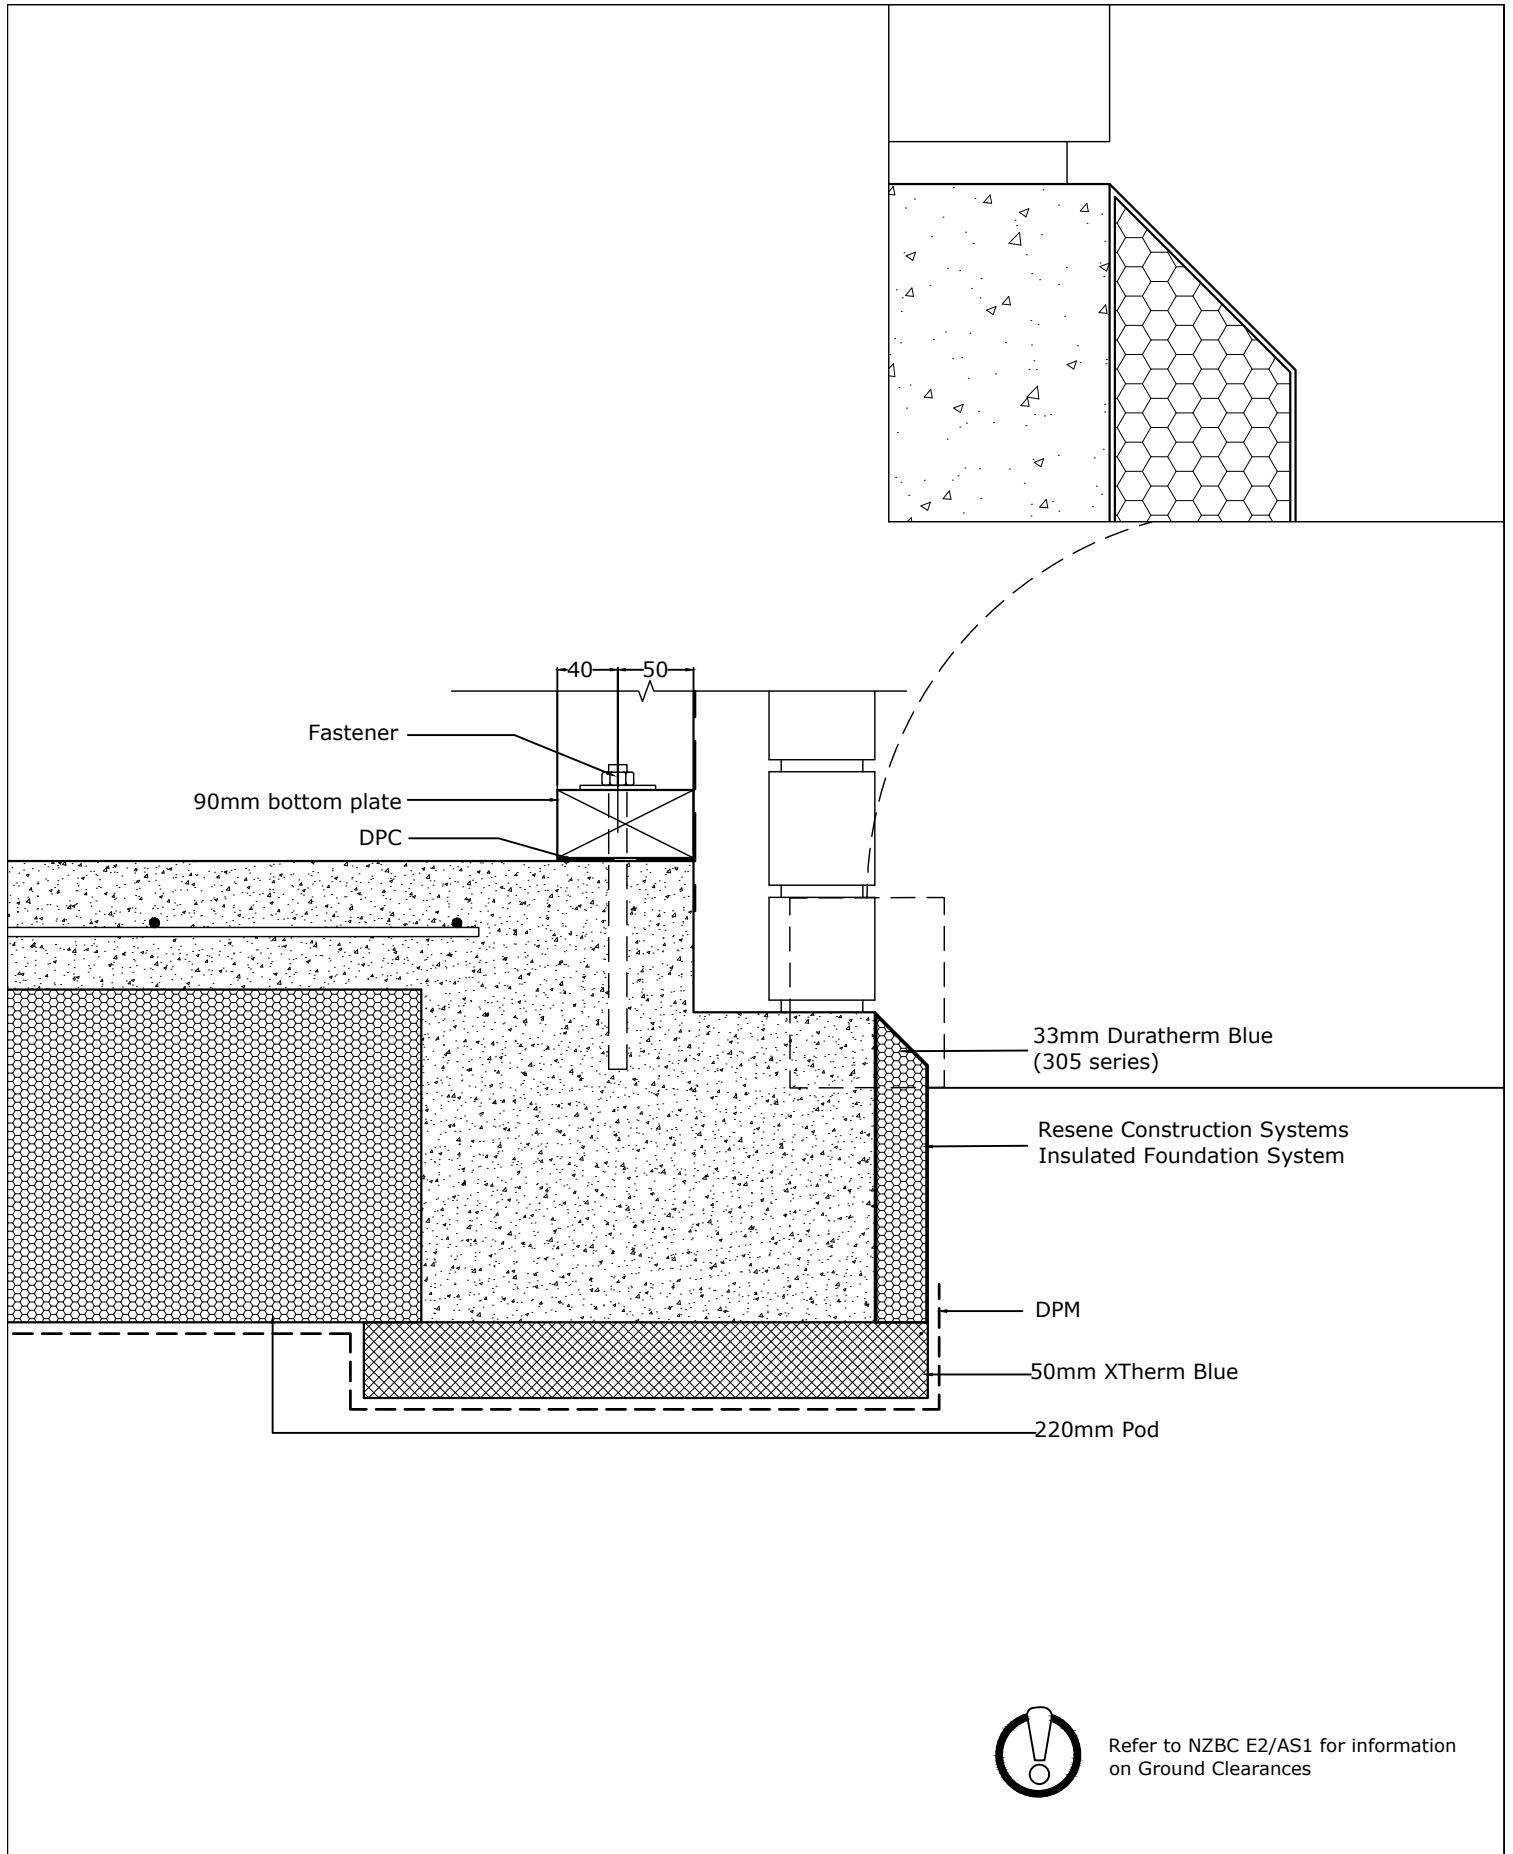

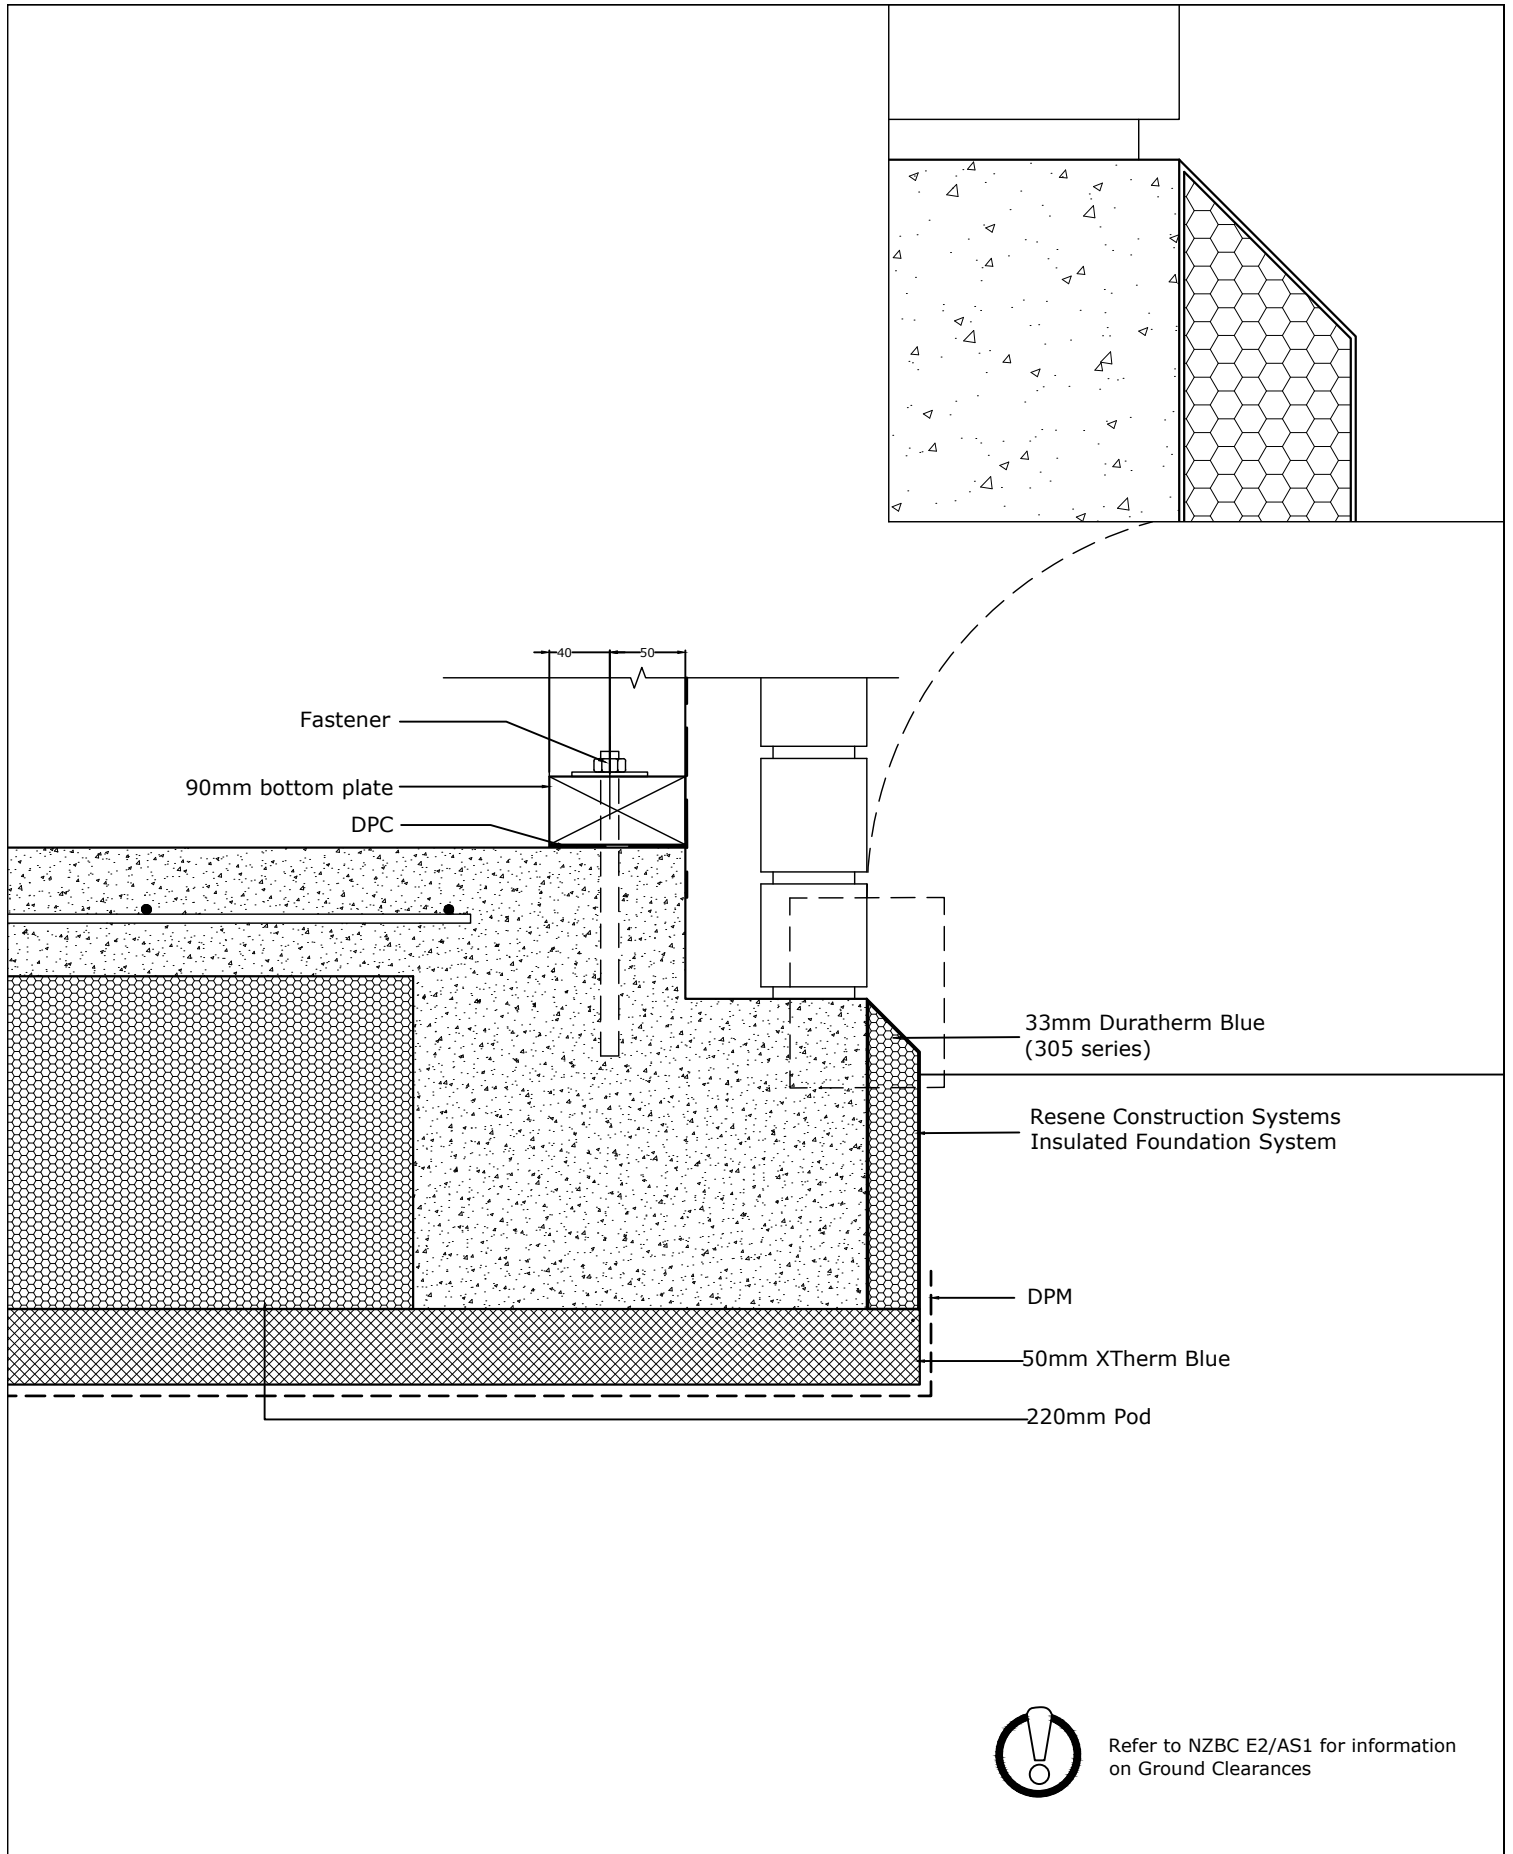

Resene 
Construction Systems

CONFIDENTIALITY: No part of this publication may be reproduced or transmitted other than the intended use by Resene Construction Systems without written consent from the author.


System
 Insulated Foundation System -
 DuraTherm Blue (post-pour)
 Substrate
 90mm Timber Frame and Underlay - Masonry Facade


Drawing Name
 220mm Pod - Underslab Full

Scale
 1 : 2 @ A4

Date
 10 May 2022

Sheet
 141.02.60

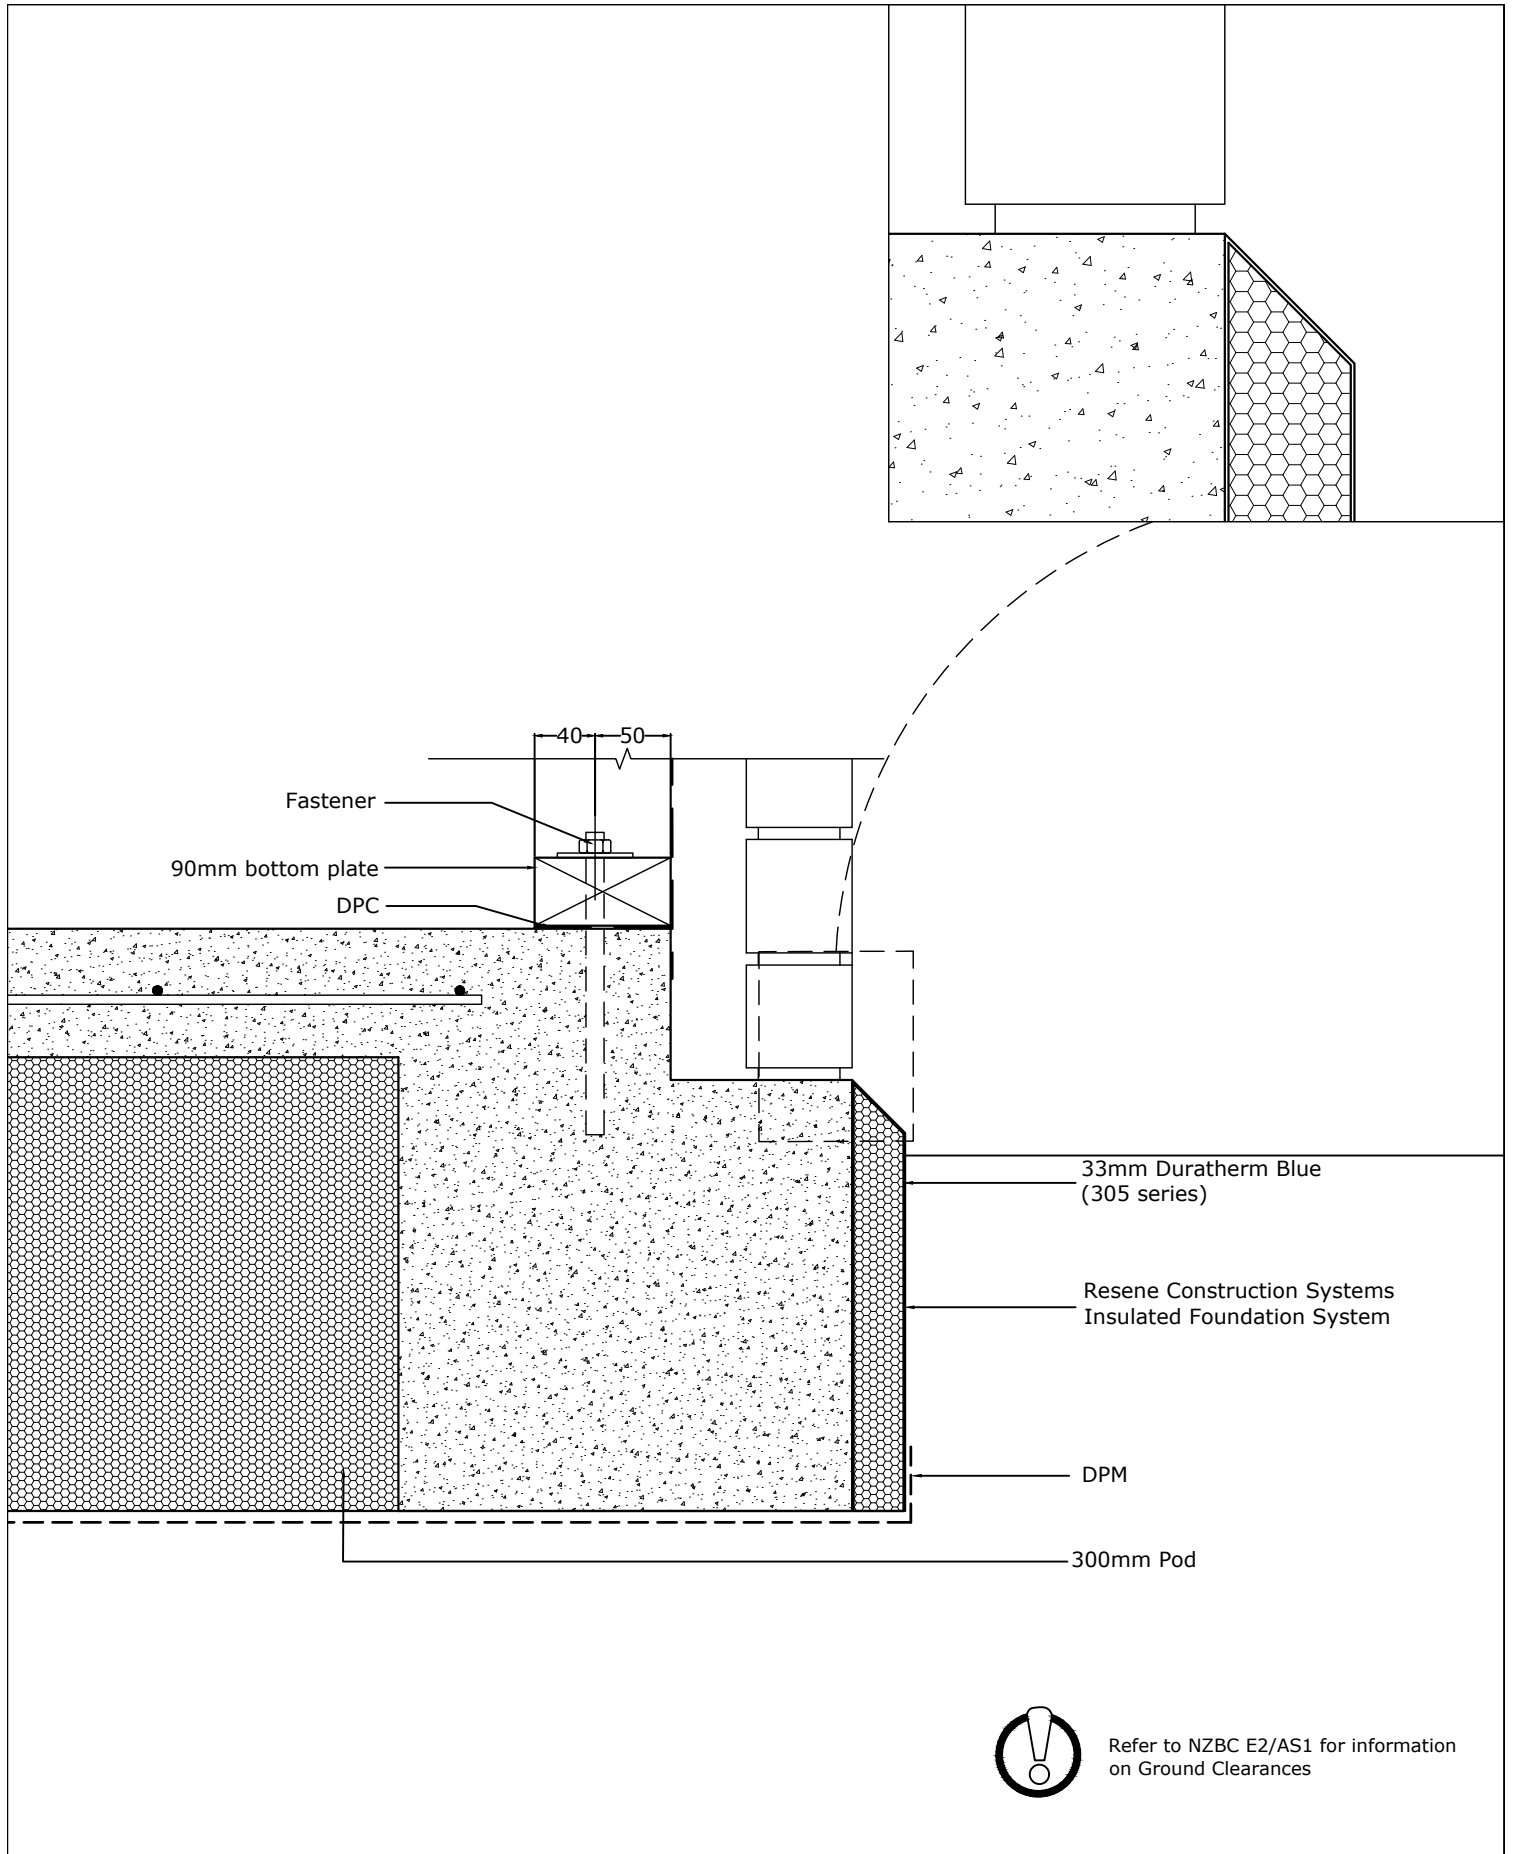

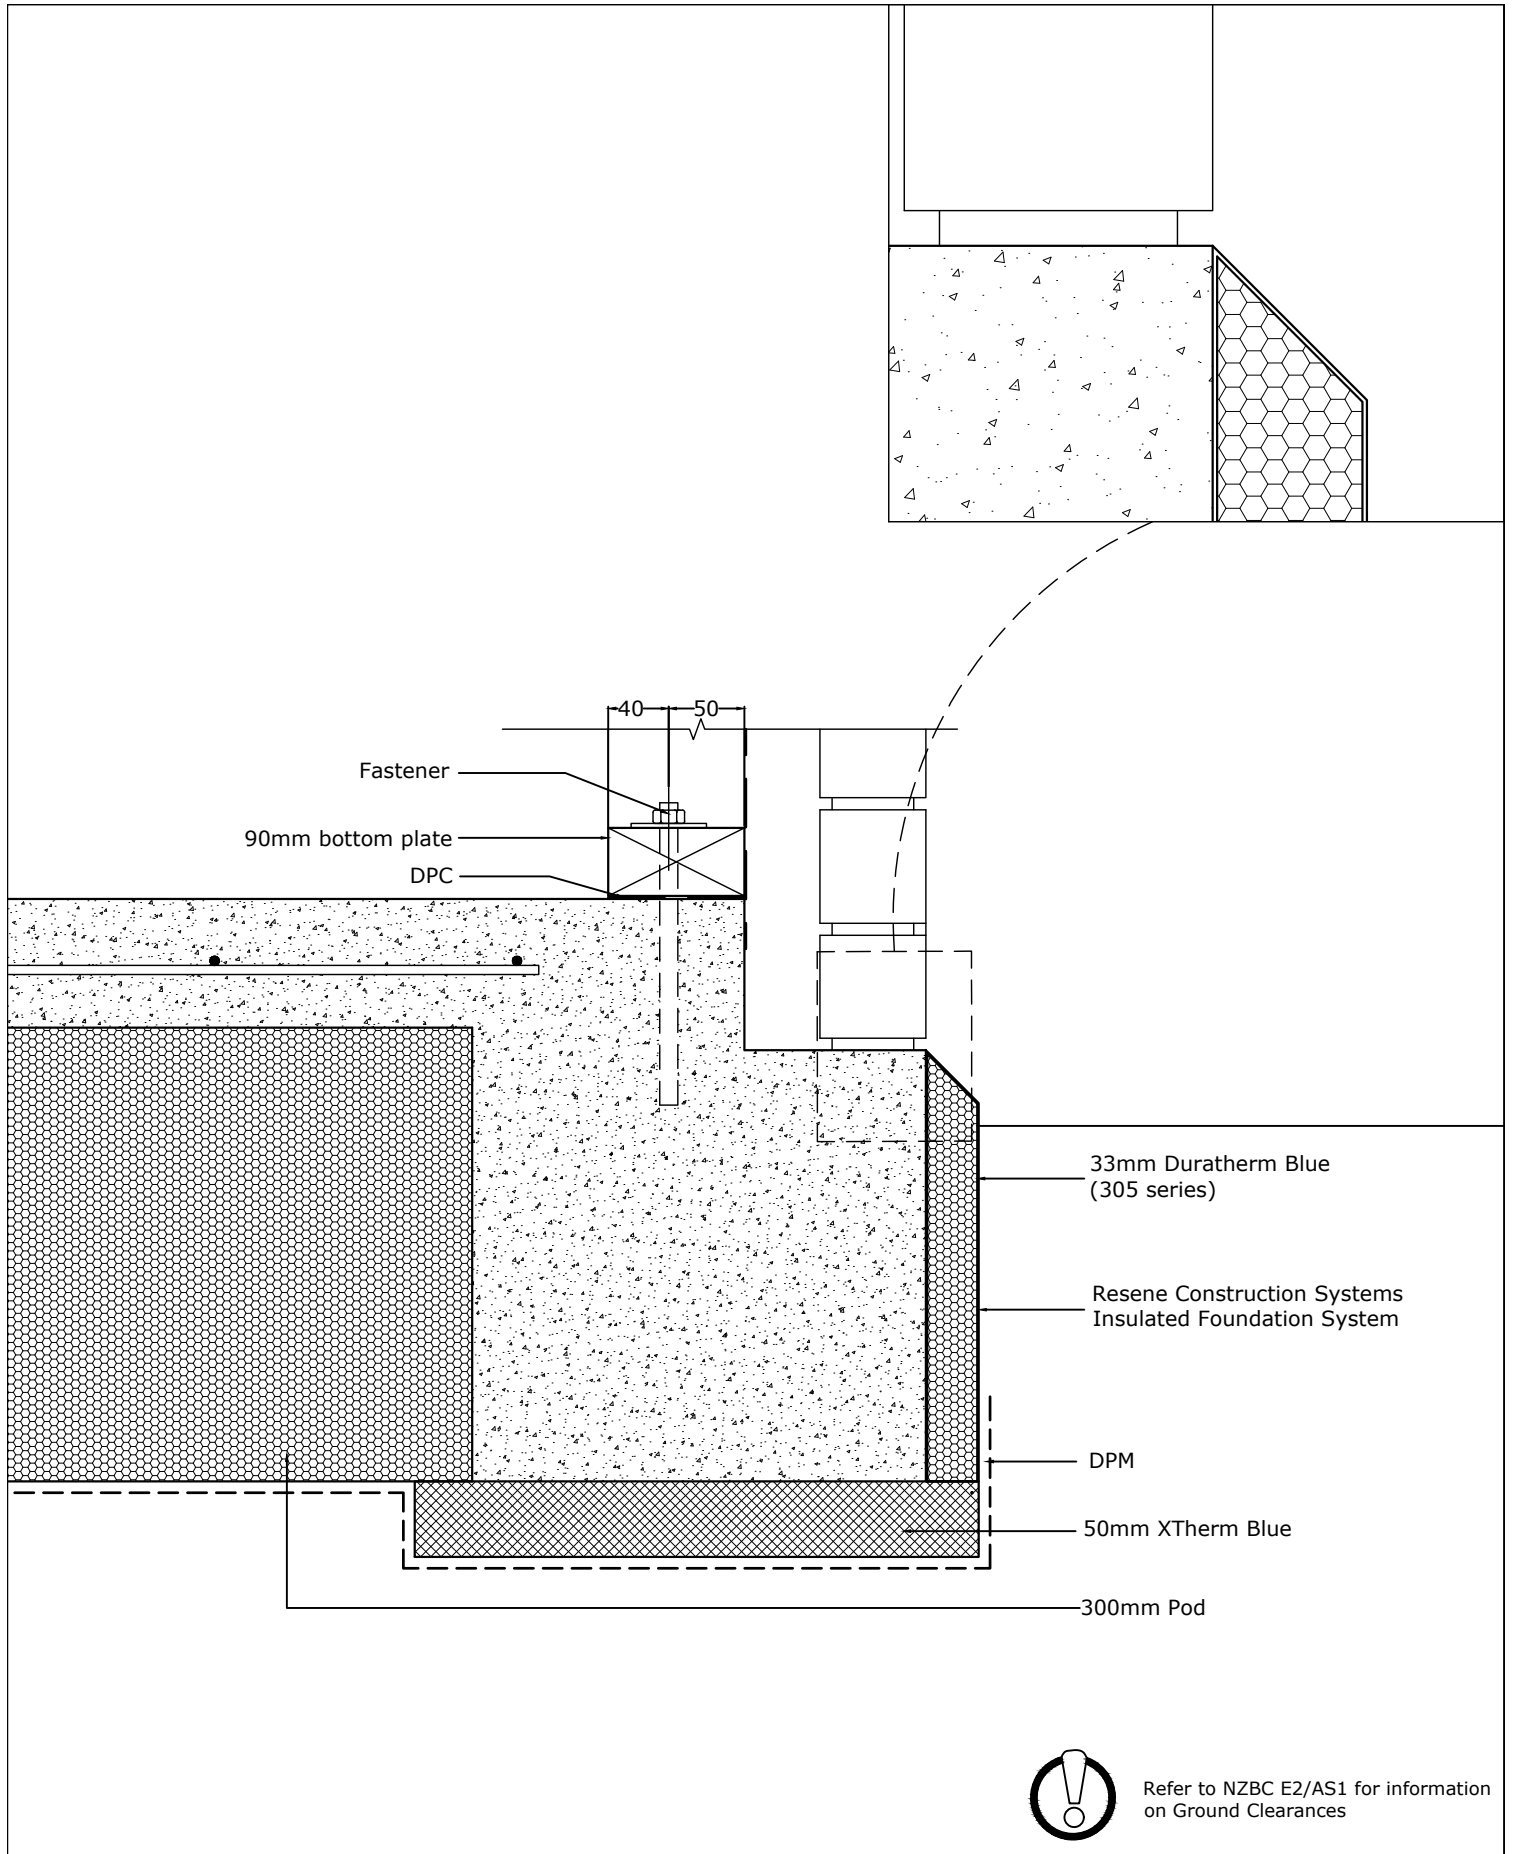

Resene 
Construction Systems

CONFIDENTIALITY: No part of this publication may be reproduced or transmitted other than the intended use by Resene Construction Systems without written consent from the author.


System
 Insulated Foundation System -
 DuraTherm Blue (post-pour)
 Substrate
 90mm Timber Frame and Underlay - Masonry Facade

Drawing Name
 300mm Pod - Underslab Edge

Scale
 1 : 5 @ A4

Date
 16 June 2023

Sheet
 141.02.80

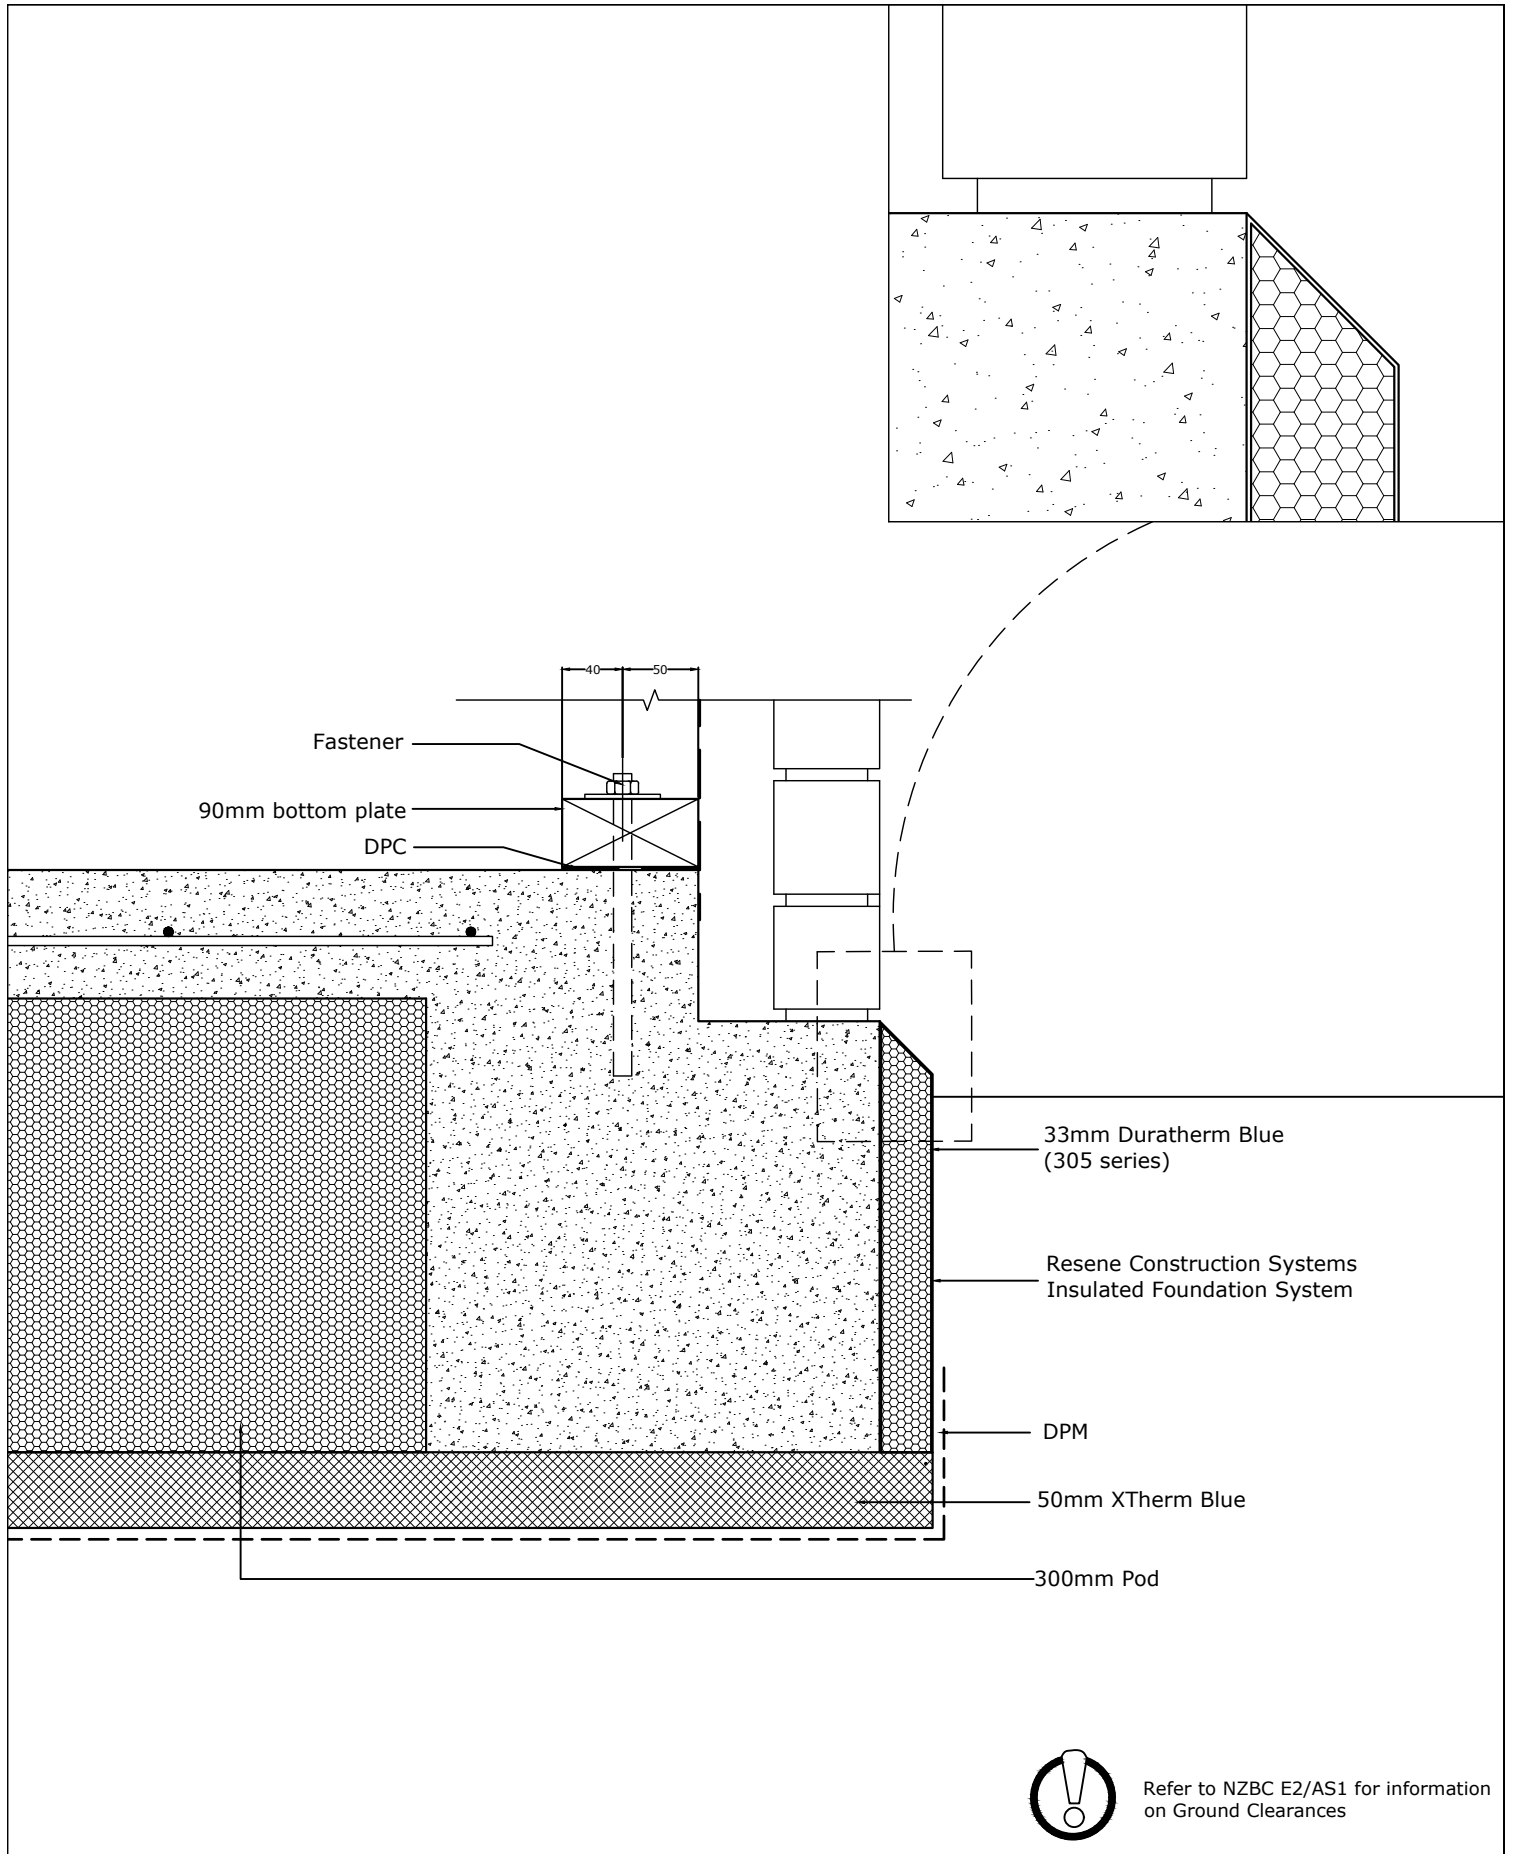

Resene 
Construction Systems

CONFIDENTIALITY: No part of this publication may be reproduced or transmitted other than the intended use by Resene Construction Systems without written consent from the author.

System
 Insulated Foundation System -
 DuraTherm Blue (post-pour)
 Substrate
 90mm Timber Frame and Underlay - Masonry Facade

Drawing Name
 300mm Pod - Underslab Full

Scale
 1 : 2 @ A4

Date
 10 May 2022

Sheet
 141.02.90