

Sheet List Table	
Sheet Number	Sheet Title
84.02.00	Foundation
84.02.01	Recessed Foundation
84.03.00	External Corner
84.04.00	Internal Corner
84.05.00	Window Sill
84.06.00	Window Jamb
84.07.00	Window Head
84.08.00	Soffit
84.09.00	Roof Apron
84.10.00	Vertical Control Joint
84.11.00	Horizontal Control Joint

TradeSpec™ and RenderSpec™ are Registered Trademarks, both Documents are available on the Resene Construction Systems



CONFIDENTIALITY: No part of this publication may be reproduced or transmitted other than the intended use by Resene Construction Systems without written consent from the author.

System
Insulated Facade System


Substrate
EPS Panel 100mm (40mm Cavity)

Drawing Name
Drawing Register

Scale
1 : 2 @ A4

Date
1 November 2017

Sheet
84.00.00

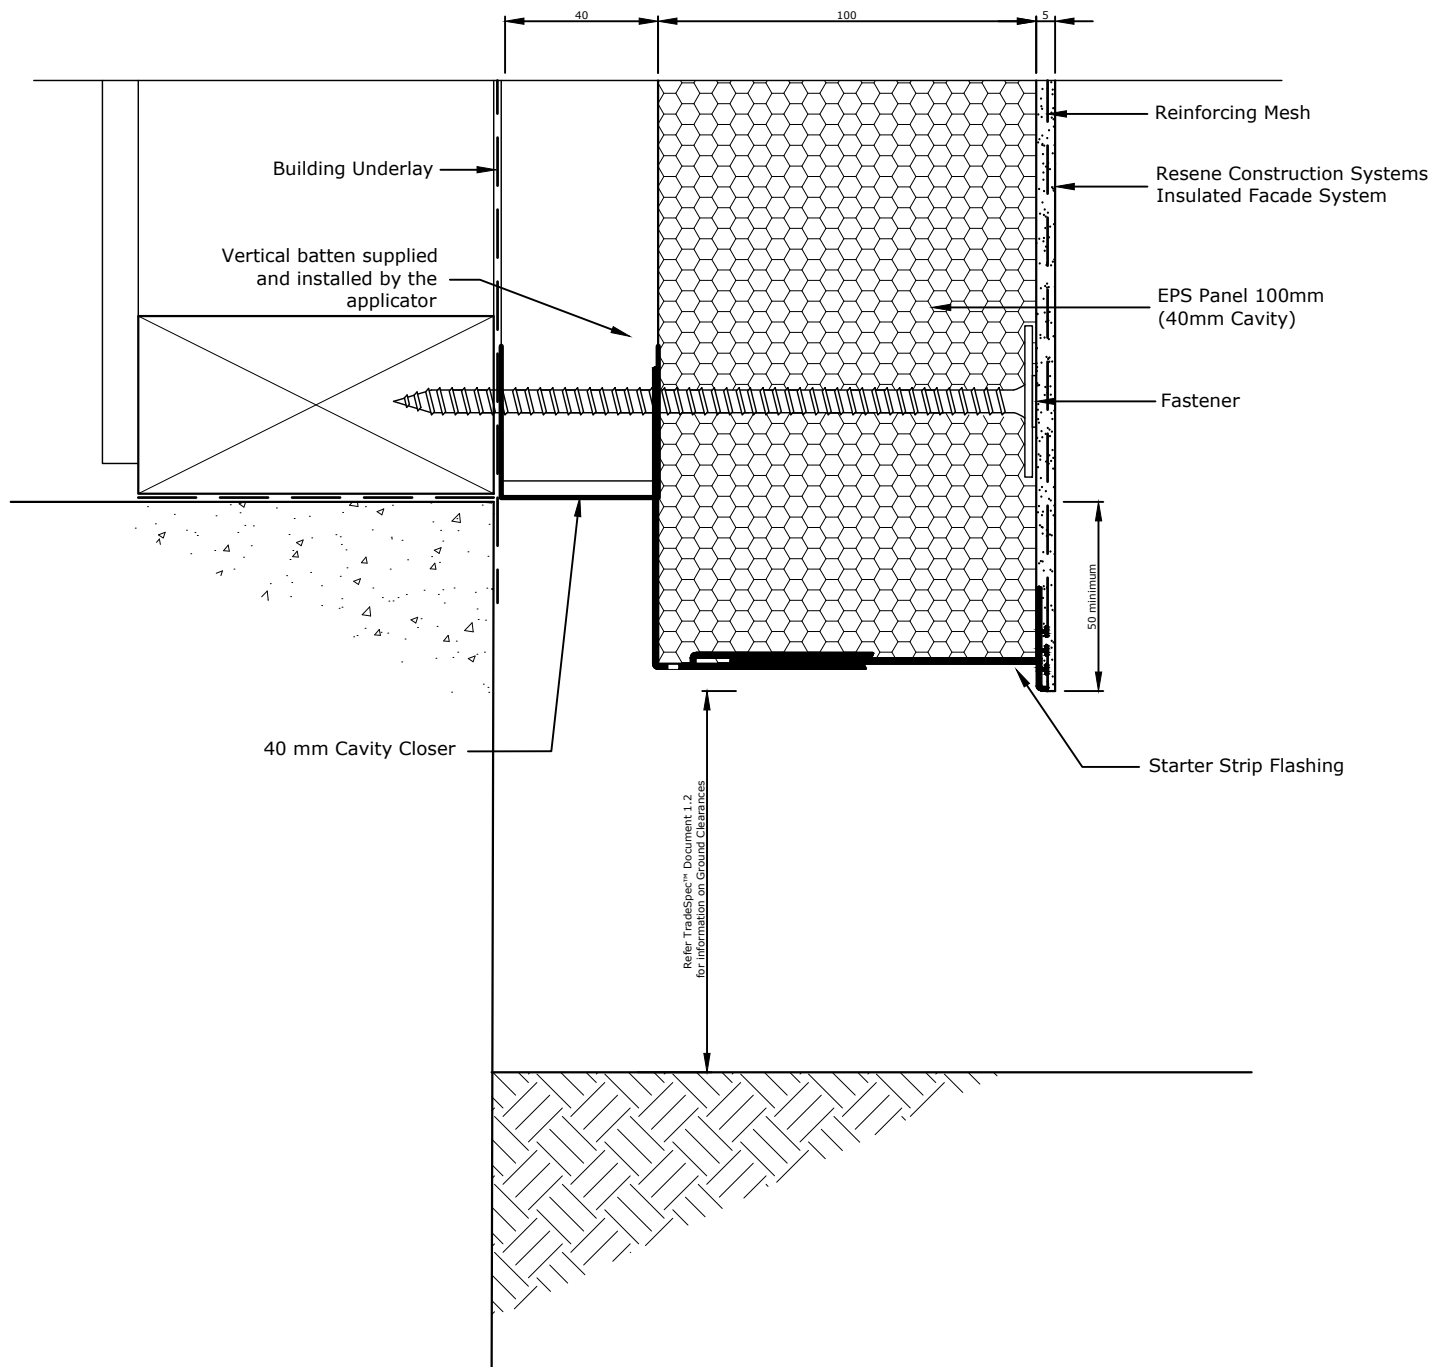

Refer TradeSpec™ Document 1.2 for information on Ground Clearances

TradeSpec™ and RenderSpec™ are Registered Trademarks, both Documents are available on the Resene Construction Systems

Resene 
Construction Systems

CONFIDENTIALITY: No part of this publication may be reproduced or transmitted other than the intended use by Resene Construction Systems without written consent from the author.

System
 Insulated Facade System


Substrate
 EPS Panel 100mm (40mm Cavity)

Drawing Name
 Foundation

Scale
 1 : 2 @ A4

Date
 1 November 2017

Sheet
 84.02.00

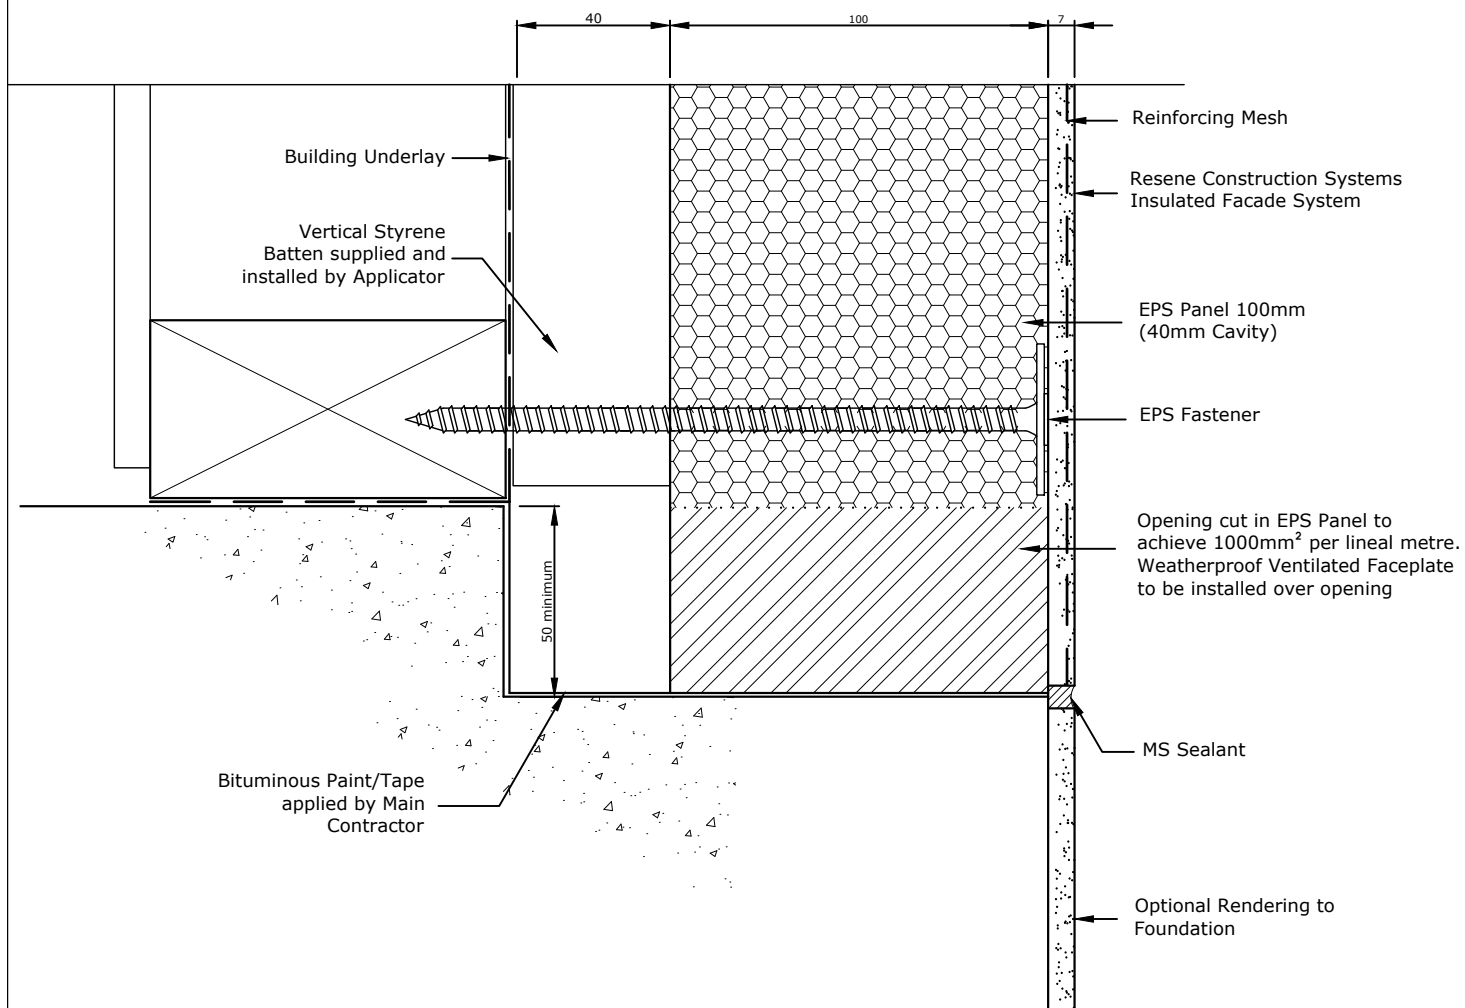

Refer RCS
TradeSpec™ Document 1.2 for
information on Ground Clearances

TradeSpec™ and RenderSpec™ are Registered Trademarks, both Documents are available on the Resene Construction Systems

Resene 
Construction Systems

CONFIDENTIALITY: No part of this publication may be reproduced or transmitted other than the intended use by Resene Construction Systems without written consent from the author.

System
Insulated Facade System


Substrate
EPS Panel 100mm (40mm Cavity)

Drawing Name
Recessed Foundation

Scale
1 : 2 @ A4

Date
1 November 2017

Sheet
84.02.01

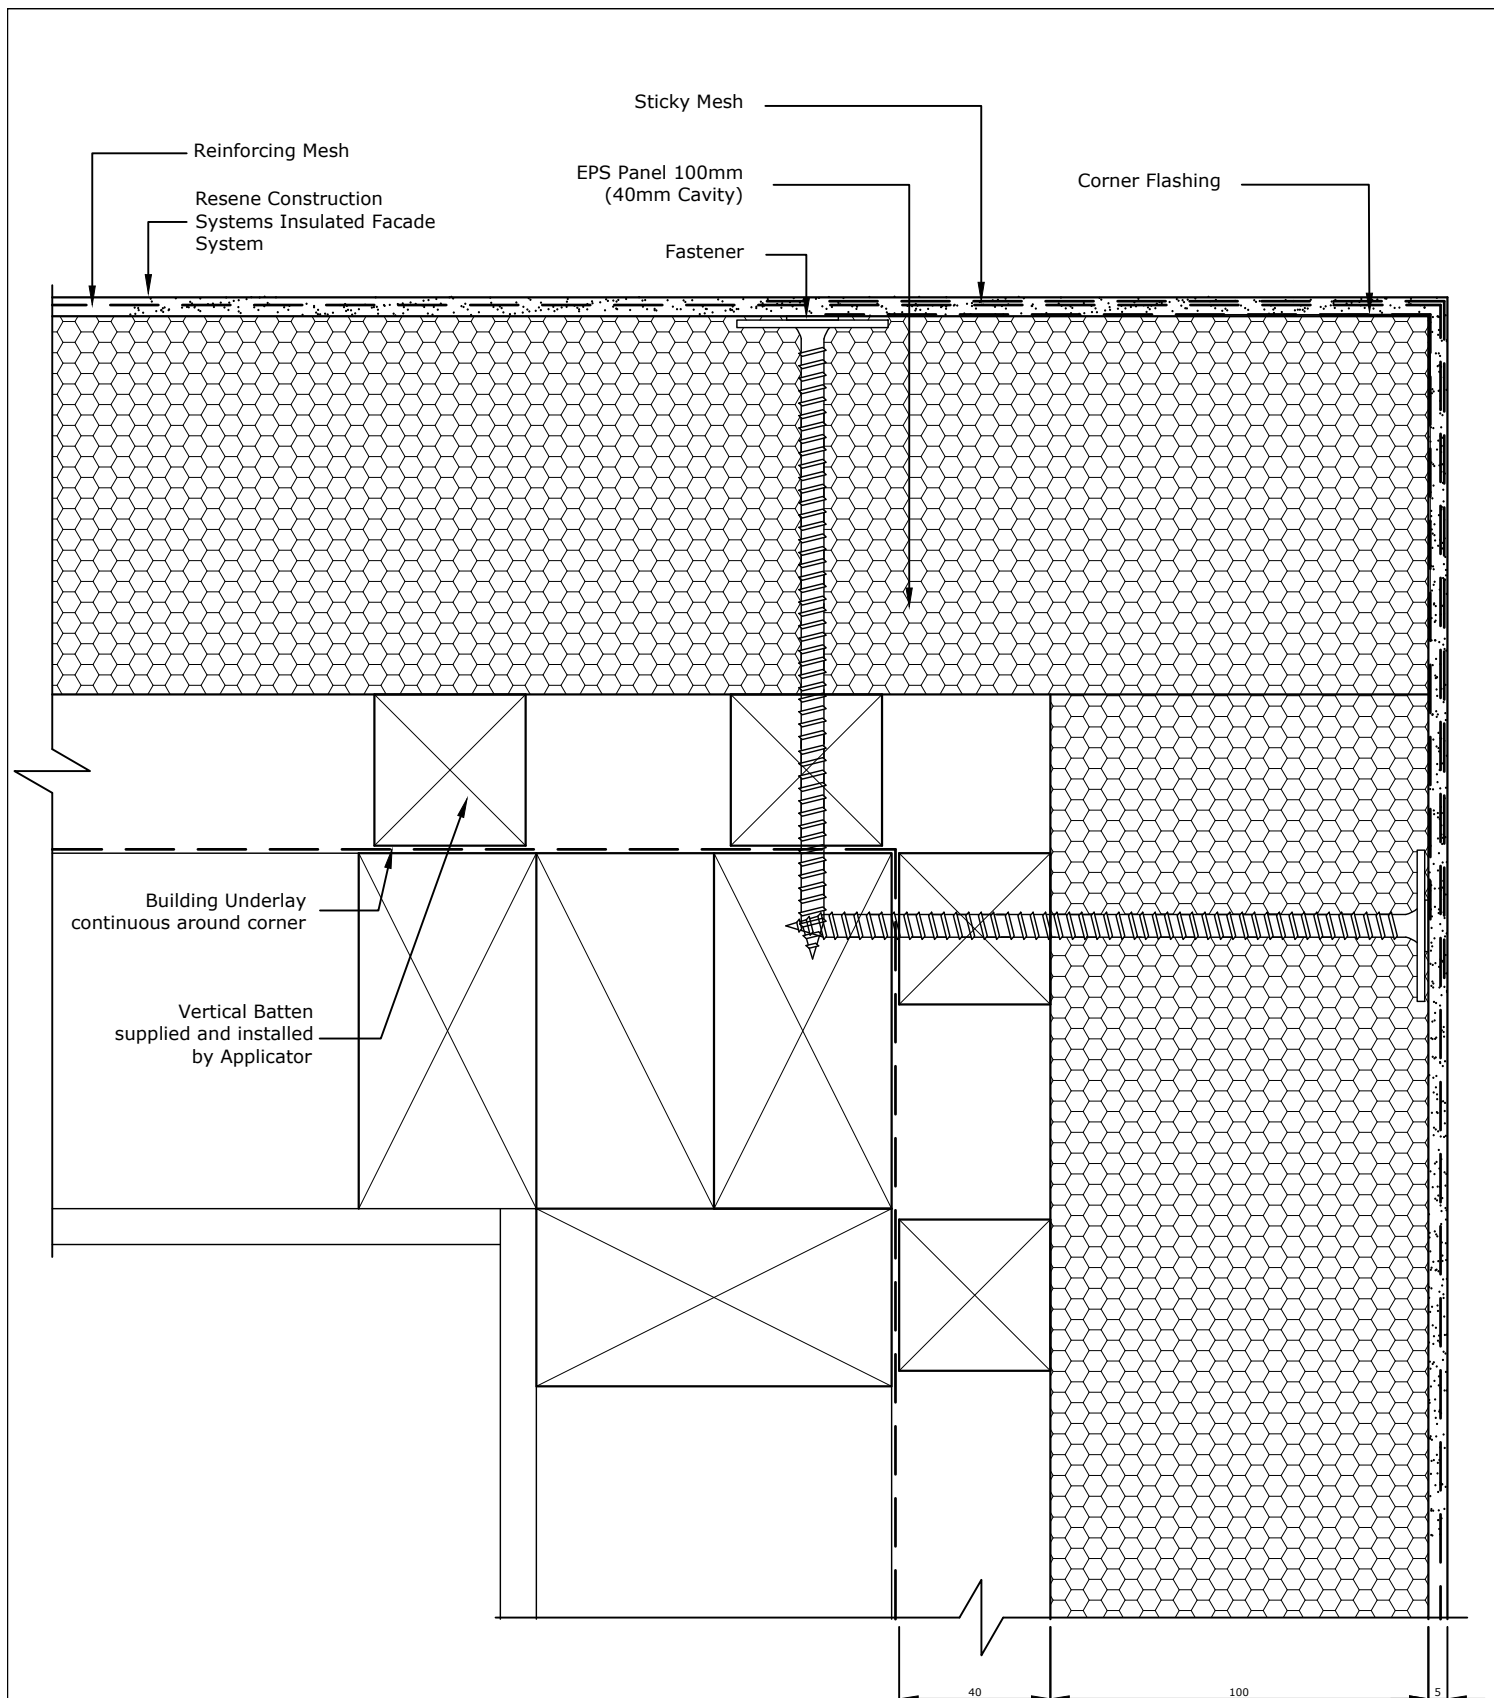

TradeSpec™ and RenderSpec™ are Registered Trademarks, both Documents are available on the Resene Construction Systems

Resene 
Construction Systems

CONFIDENTIALITY: No part of this publication may be reproduced or transmitted other than the intended use by Resene Construction Systems without written consent from the author.

System
 Insulated Facade System


Substrate
 EPS Panel 100mm (40mm Cavity)

Drawing Name
 External Corner

Scale
 1 : 2 @ A4

Date
 1 November 2017

Sheet
 84.03.00

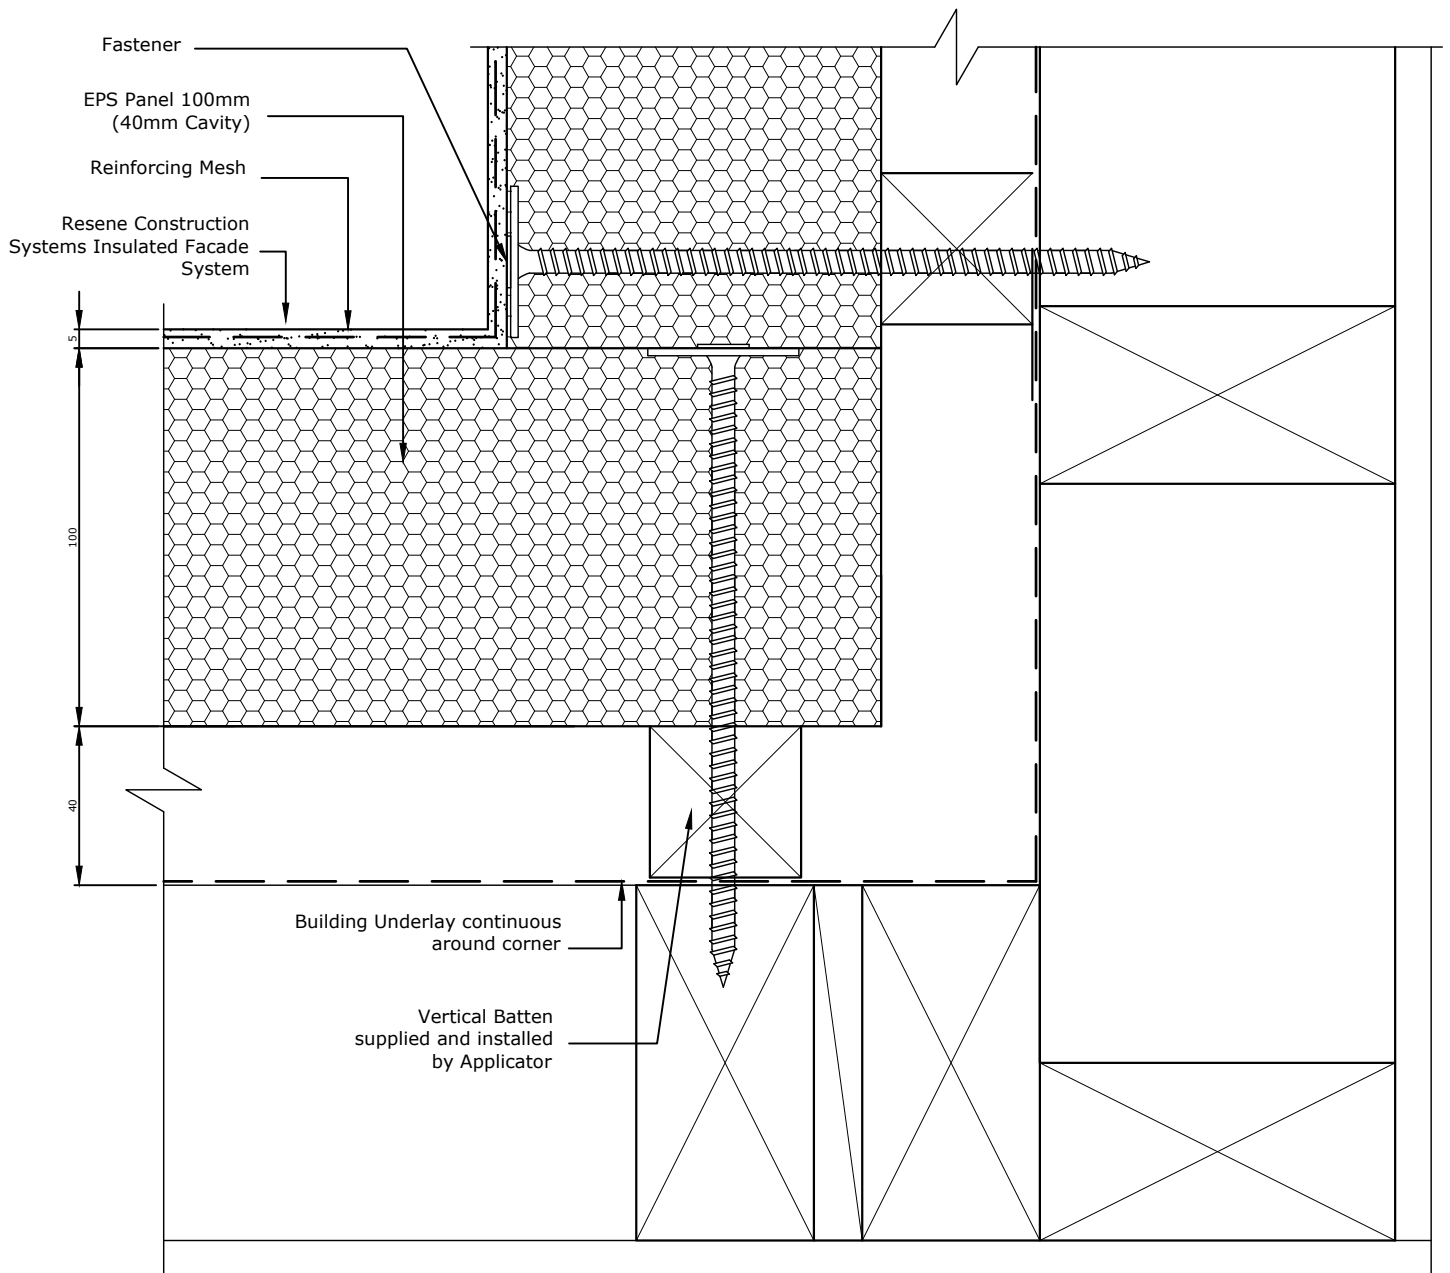

Mesh to be wrapped continuously
around the internal corner, if there is
a break in the mesh then an additional
layer of Sticky Mesh must be used

TradeSpec™ and RenderSpec™ are Registered Trademarks, both Documents are available on the Resene Construction Systems

Resene 
Construction Systems

CONFIDENTIALITY: No part of this publication may be
reproduced or transmitted other than the intended use by
Resene Construction Systems without written consent from
the author.

System
Insulated Facade System


Substrate
EPS Panel 100mm (40mm Cavity)

Drawing Name
Internal Corner

Scale
1 : 2 @ A4

Date
1 November 2017

Sheet
84.04.00

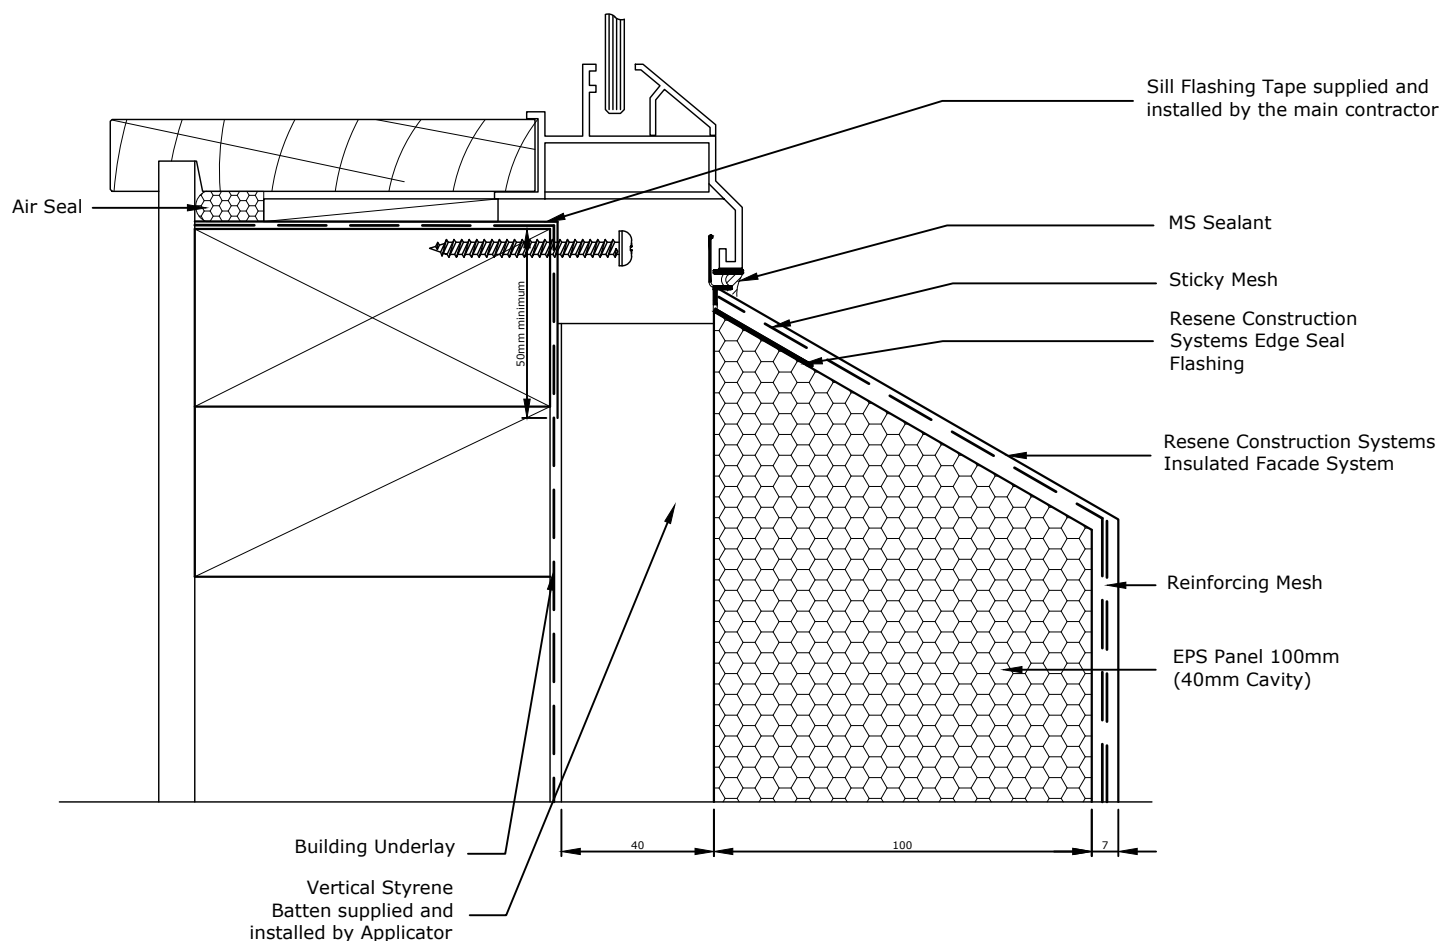

TradeSpec™ and RenderSpec™ are Registered Trademarks, both Documents are available on the Resene Construction Systems

Resene 
Construction Systems

CONFIDENTIALITY: No part of this publication may be reproduced or transmitted other than the intended use by Resene Construction Systems without written consent from the author.

System
 Insulated Facade System


Substrate
 EPS Panel 100mm (40mm Cavity)

Drawing Name
 Window Sill

Scale
 1 : 2 @ A4

Date
 1 November 2017

Sheet
 84.05.00

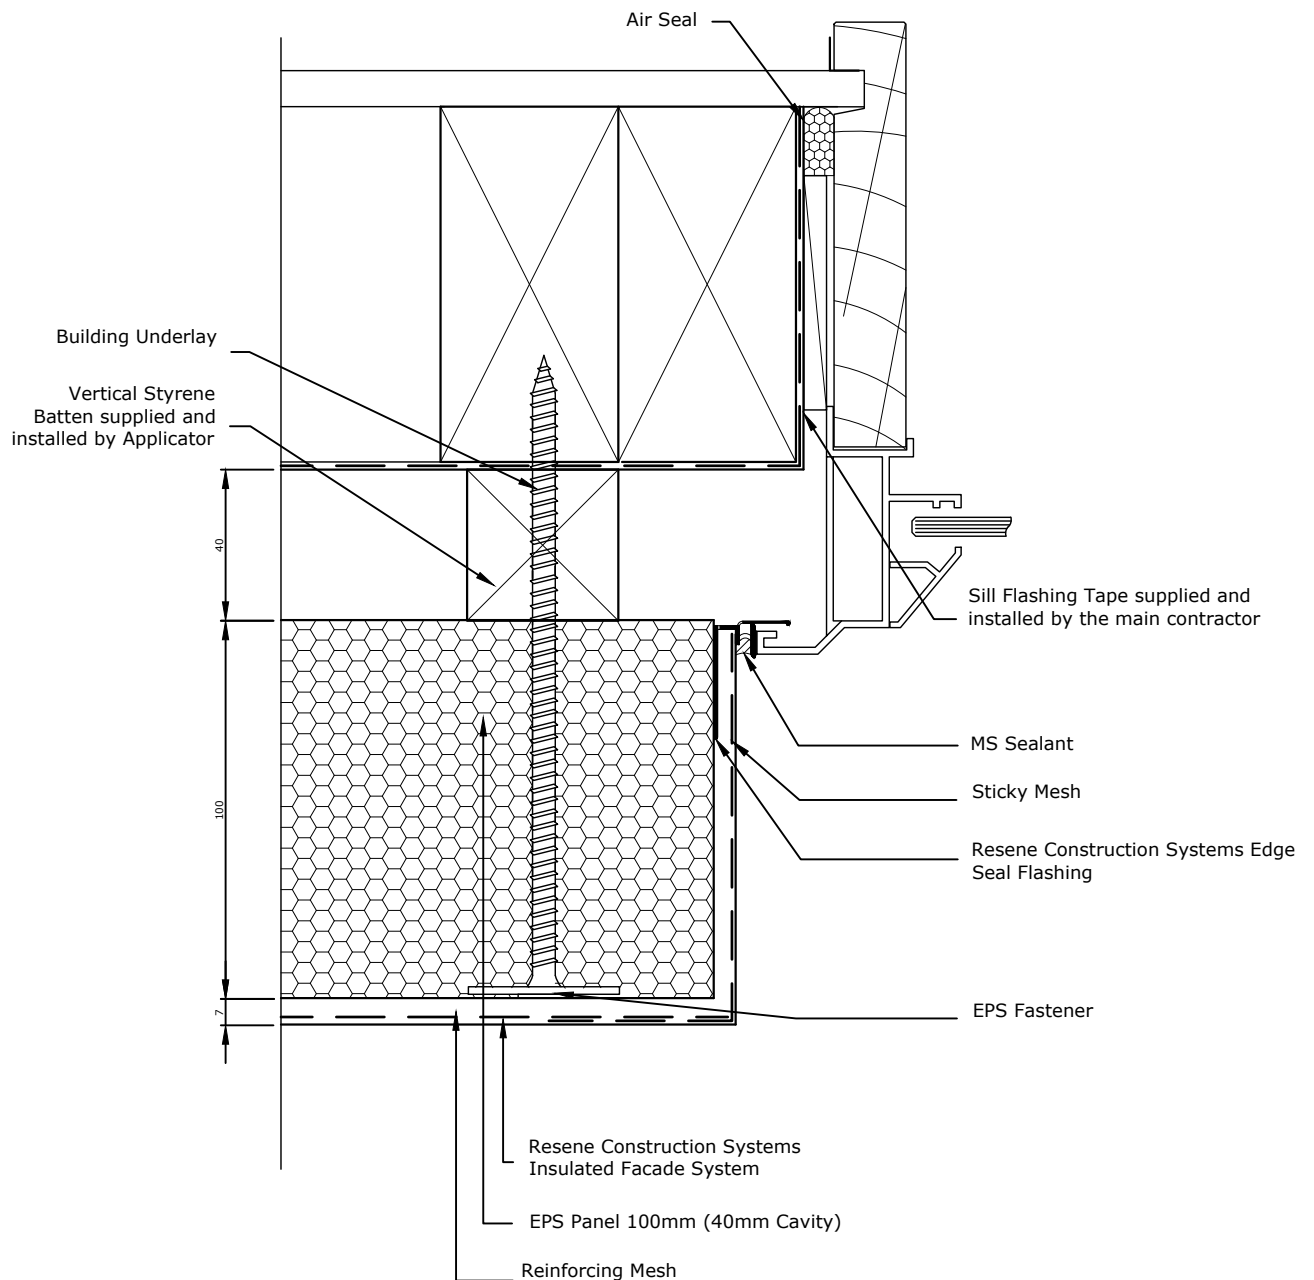

Allow a 25mm Gap between the back of the joinery and external facing timber framing to allow the jamb flashing to fit.

TradeSpec™ and RenderSpec™ are Registered Trademarks, both Documents are available on the Resene Construction Systems

Resene
Construction Systems

CONFIDENTIALITY: No part of this publication may be reproduced or transmitted other than the intended use by Resene Construction Systems without written consent from the author.

System
Insulated Facade System


Substrate
EPS Panel 100mm (40mm Cavity)

Drawing Name
Window Jamb

Scale
1 : 2 @ A4

Date
1 November 2017

Sheet
84.06.00

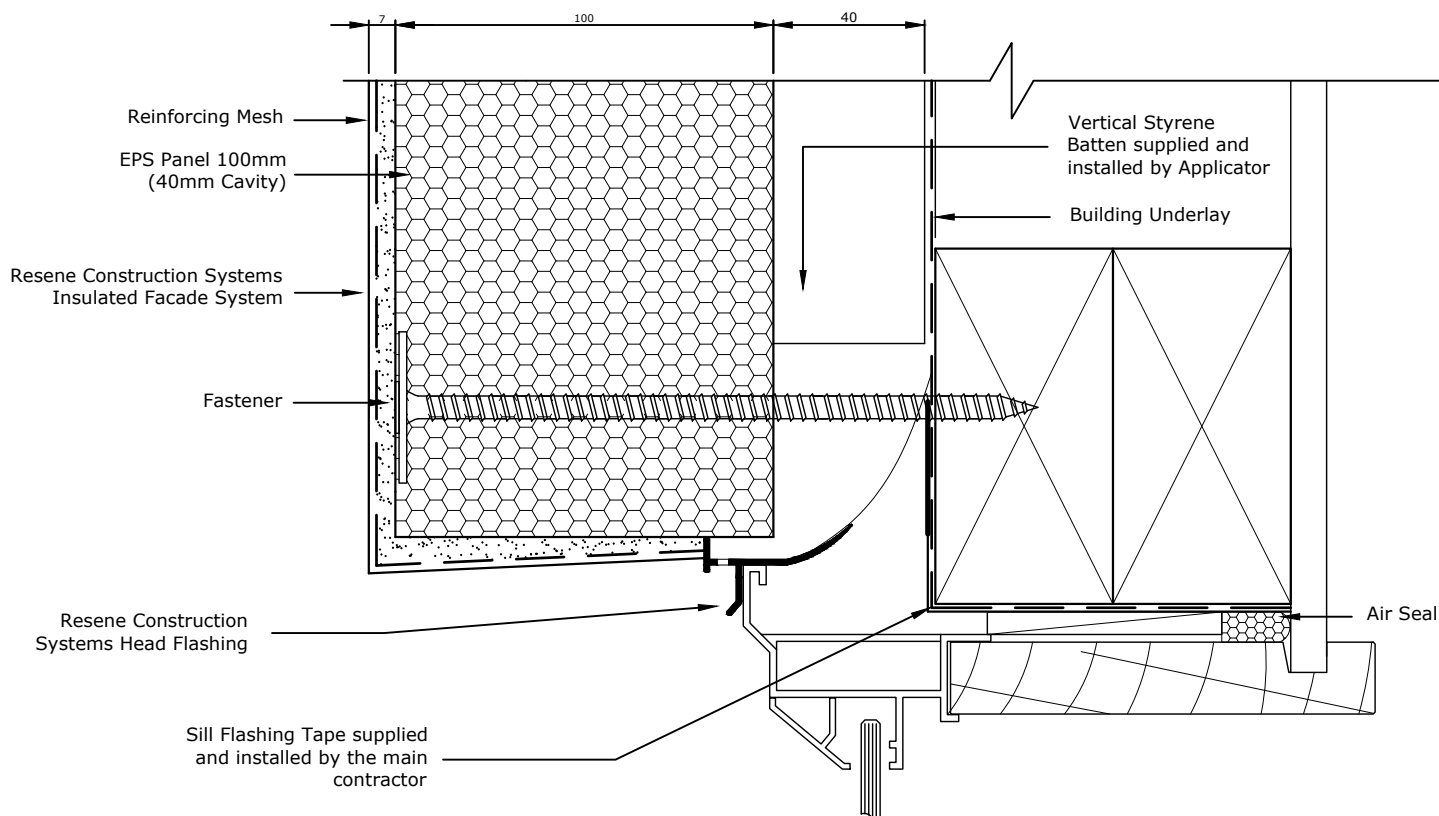

TradeSpec™ and RenderSpec™ are Registered Trademarks, both Documents are available on the Resene Construction Systems

Resene 
Construction Systems

CONFIDENTIALITY: No part of this publication may be reproduced or transmitted other than the intended use by Resene Construction Systems without written consent from the author.

System
 Insulated Facade System


Substrate
 EPS Panel 100mm (40mm Cavity)

Drawing Name
 Window Head

Scale
 1 : 2 @ A4

Date
 1 November 2017

Sheet
 84.07.00

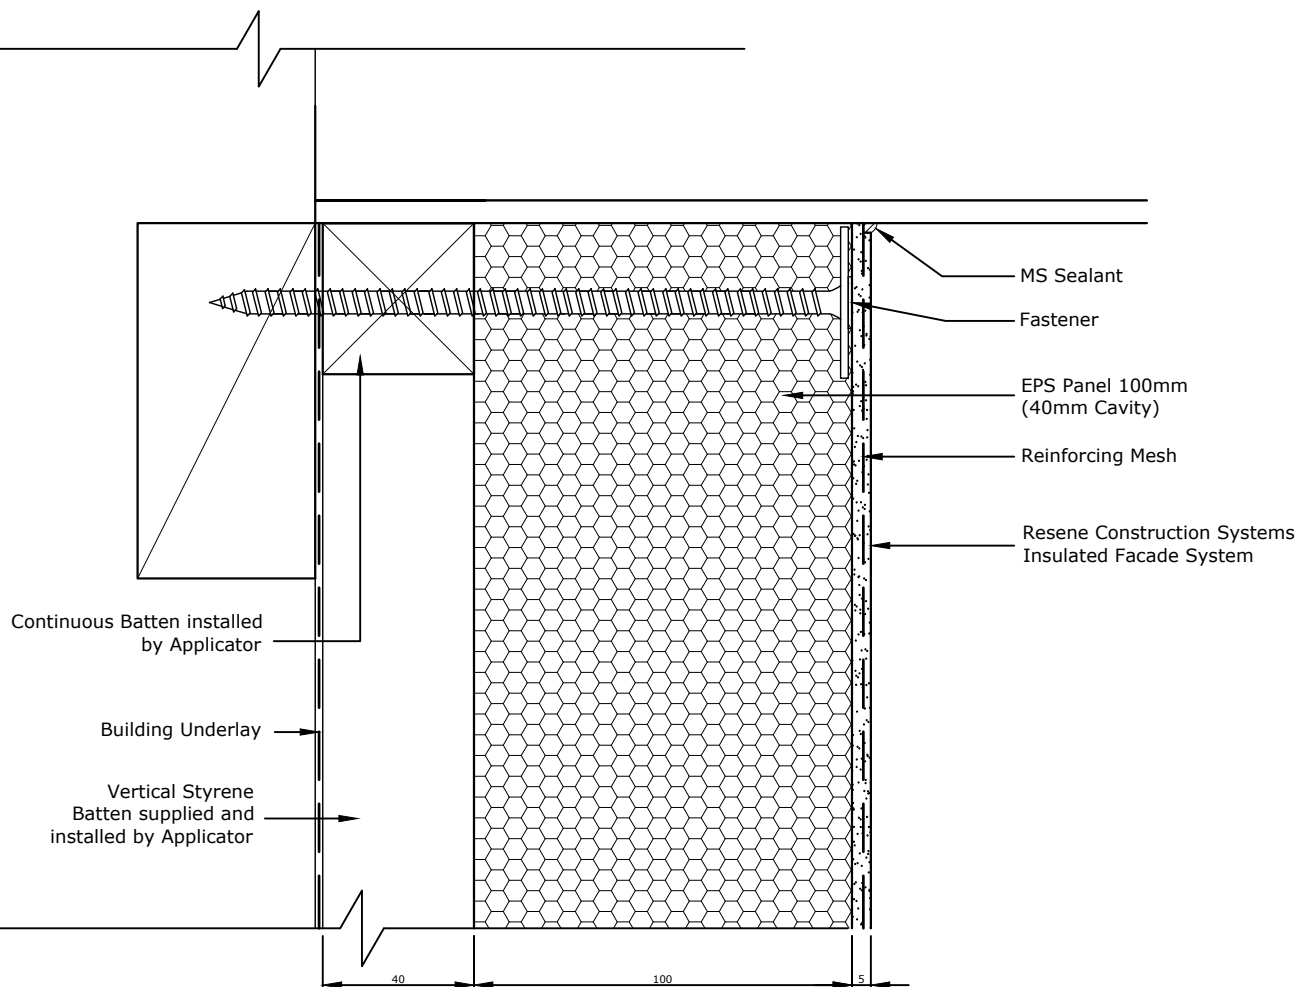

TradeSpec™ and RenderSpec™ are Registered Trademarks, both Documents are available on the Resene Construction Systems

Resene 
Construction Systems

CONFIDENTIALITY: No part of this publication may be reproduced or transmitted other than the intended use by Resene Construction Systems without written consent from the author.

System
 Insulated Facade System


Substrate
 EPS Panel 100mm (40mm Cavity)

Drawing Name
 Soffit

Scale
 1 : 2 @ A4

Date
 1 November 2017

Sheet
 84.08.00

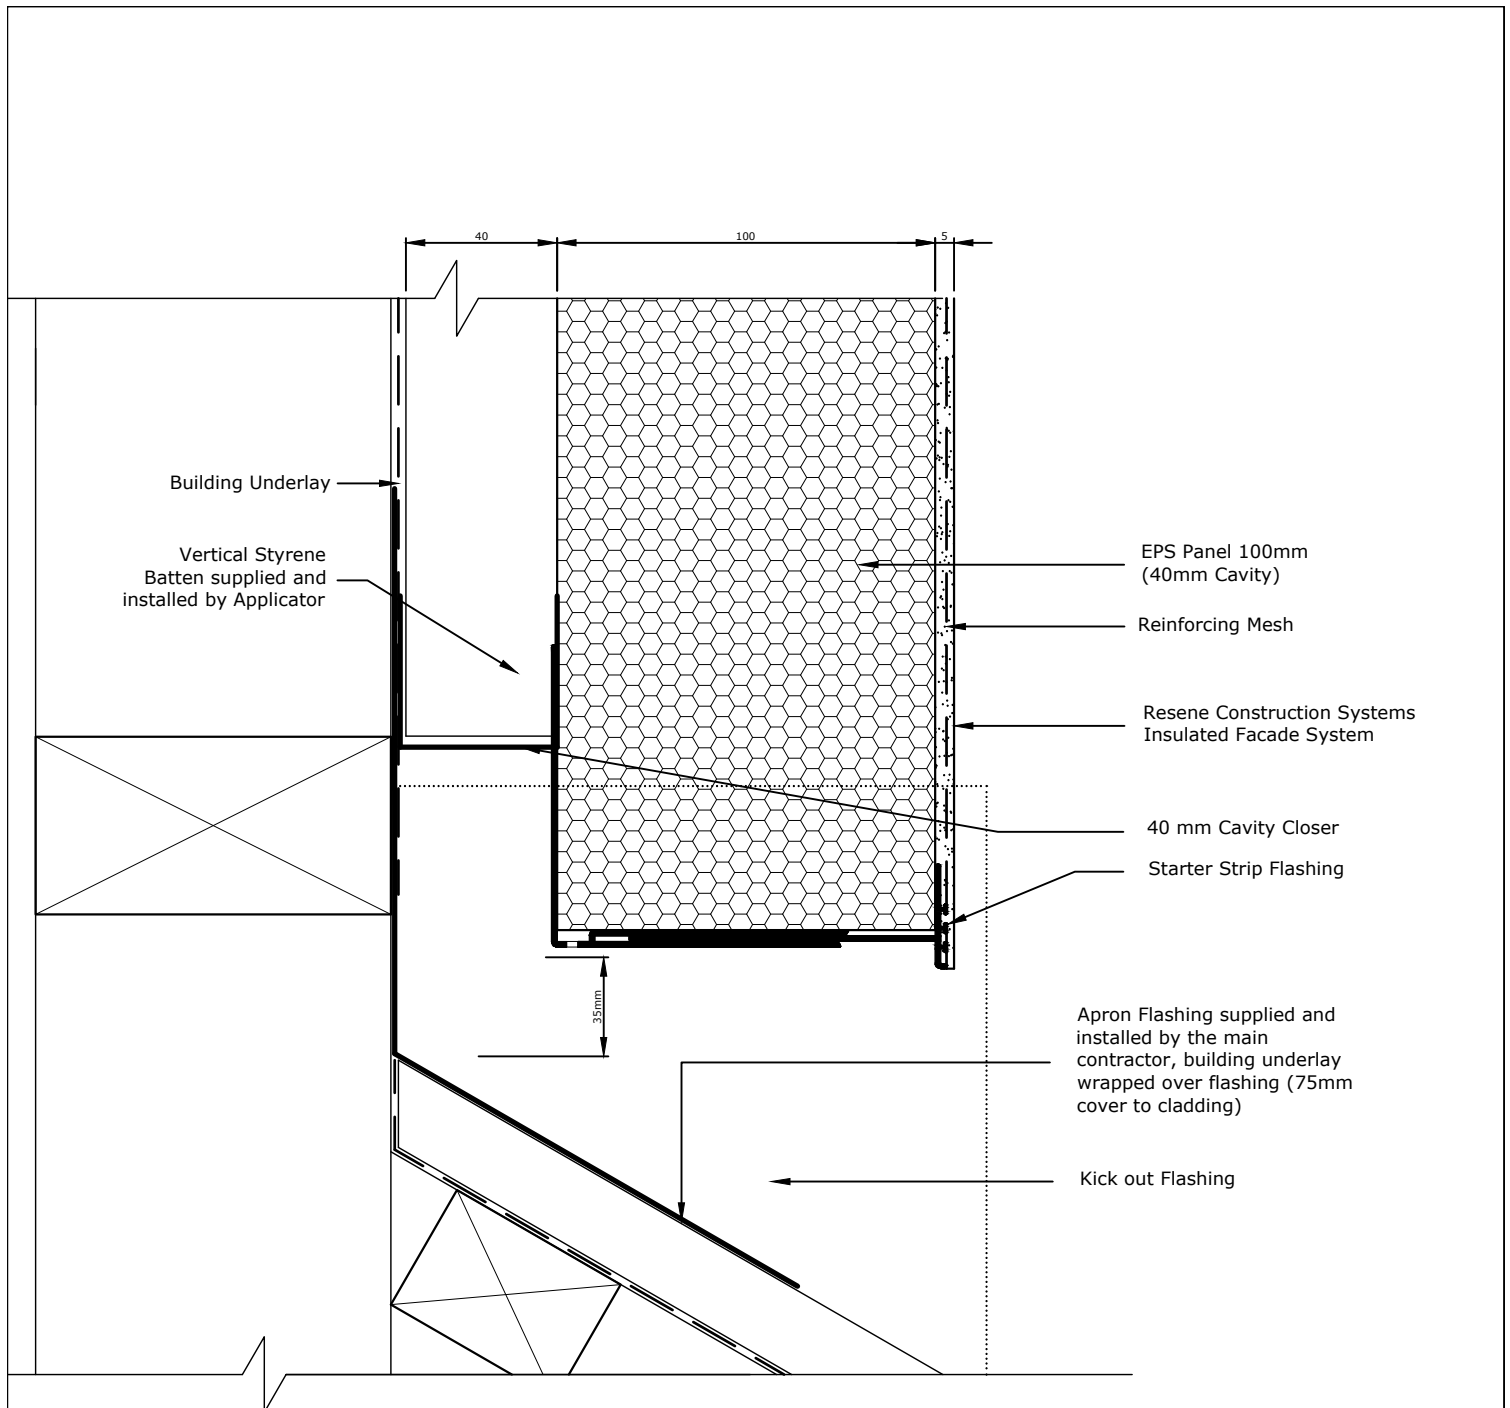

Refer RCS TradeSpec™ Document 1.2 for information on Roof Clearances

Metal flashing must be taped to the Building Underlay by the main contractor/window installer

TradeSpec™ and RenderSpec™ are Registered Trademarks, both Documents are available on the Resene Construction Systems

Resene 
Construction Systems

CONFIDENTIALITY: No part of this publication may be reproduced or transmitted other than the intended use by Resene Construction Systems without written consent from the author.

System
 Insulated Facade System


Substrate
 EPS Panel 100mm (40mm Cavity)

Drawing Name
 Roof Apron

Scale
 1 : 2 @ A4

Date
 1 November 2017

Sheet
 84.09.00

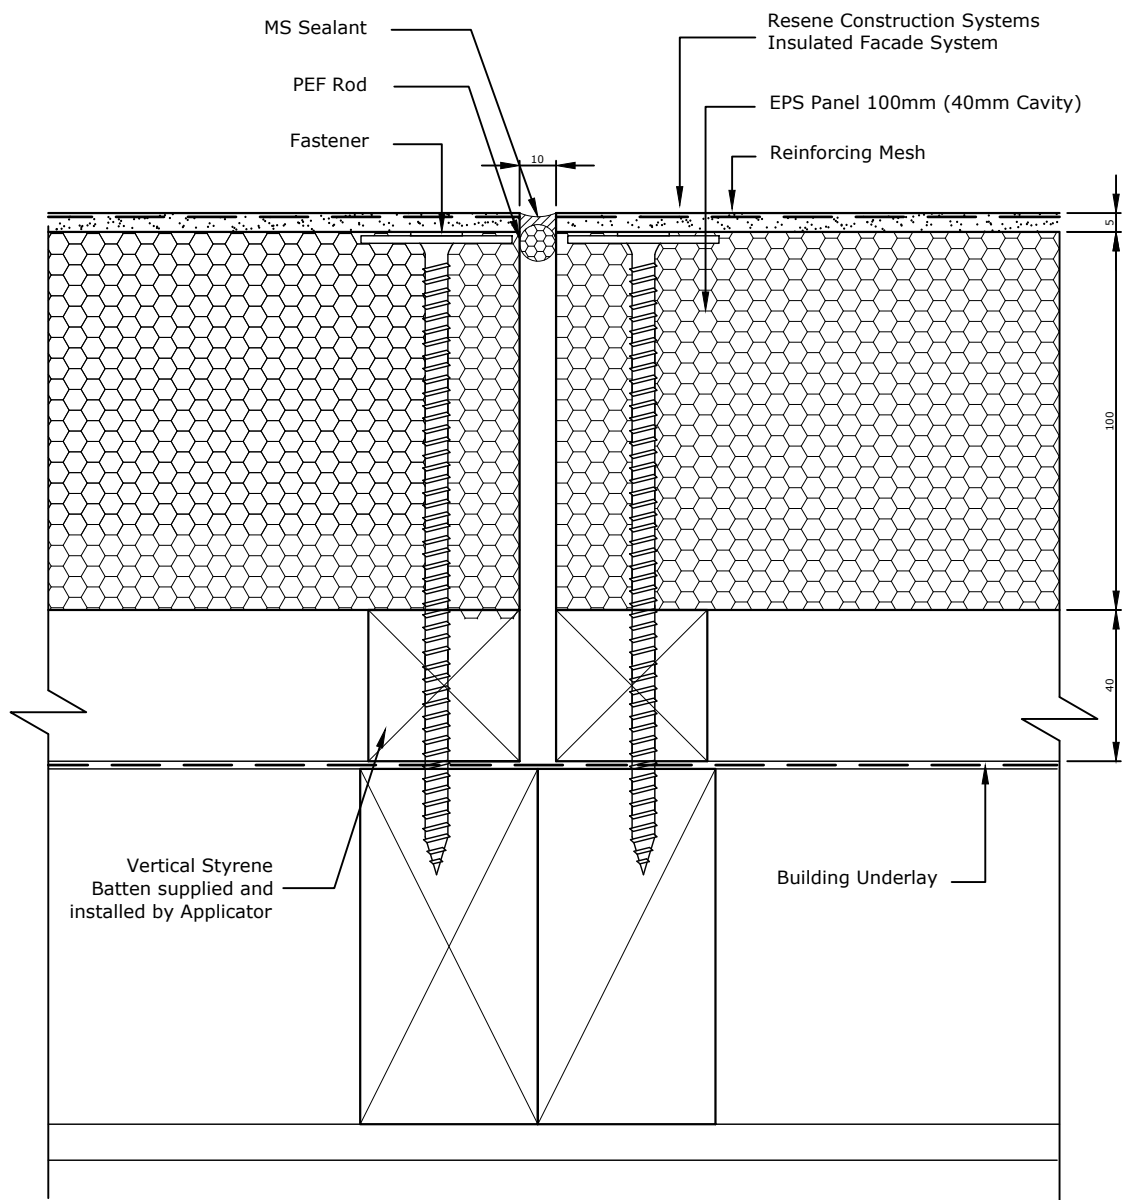

All Control Joint spacings and setouts are the responsibility of the Designer, for suggested locations refer to RCS TradeSpec™ Document 1.4

TradeSpec™ and RenderSpec™ are Registered Trademarks, both Documents are available on the Resene Construction Systems

Resene 
Construction Systems

CONFIDENTIALITY: No part of this publication may be reproduced or transmitted other than the intended use by Resene Construction Systems without written consent from the author.


System
 Insulated Facade System
 Substrate
 EPS Panel 100mm (40mm Cavity)

Drawing Name
 Vertical Control Joint

Scale
 1 : 2 @ A4

Date
 1 November 2017

Sheet
 84.10.00

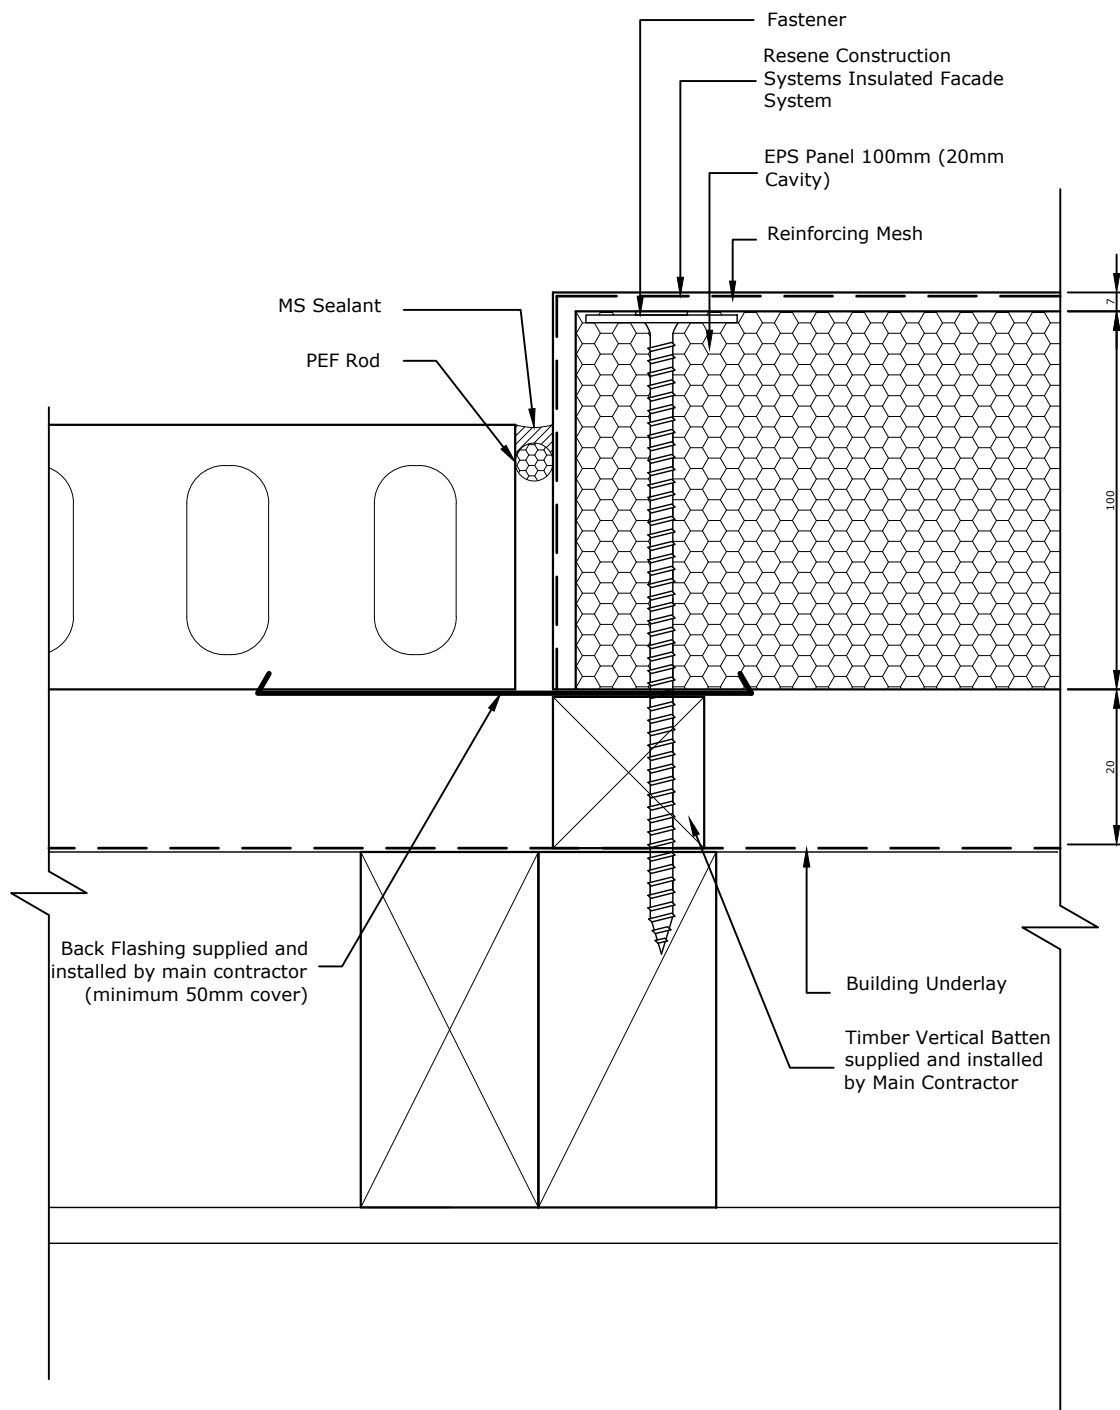

TradeSpec™ and RenderSpec™ are Registered Trademarks, both Documents are available on the Resene Construction Systems

Resene 
Construction Systems

CONFIDENTIALITY: No part of this publication may be reproduced or transmitted other than the intended use by Resene Construction Systems without written consent from the author.

System
 Insulated Facade System


Substrate
 EPS Panel 100mm (40mm Cavity)

Drawing Name
 Vertical Junction with Brick Veneer

Scale
 1 : 2 @ A4

Date
 9 June 2021

Sheet
 84.10.50

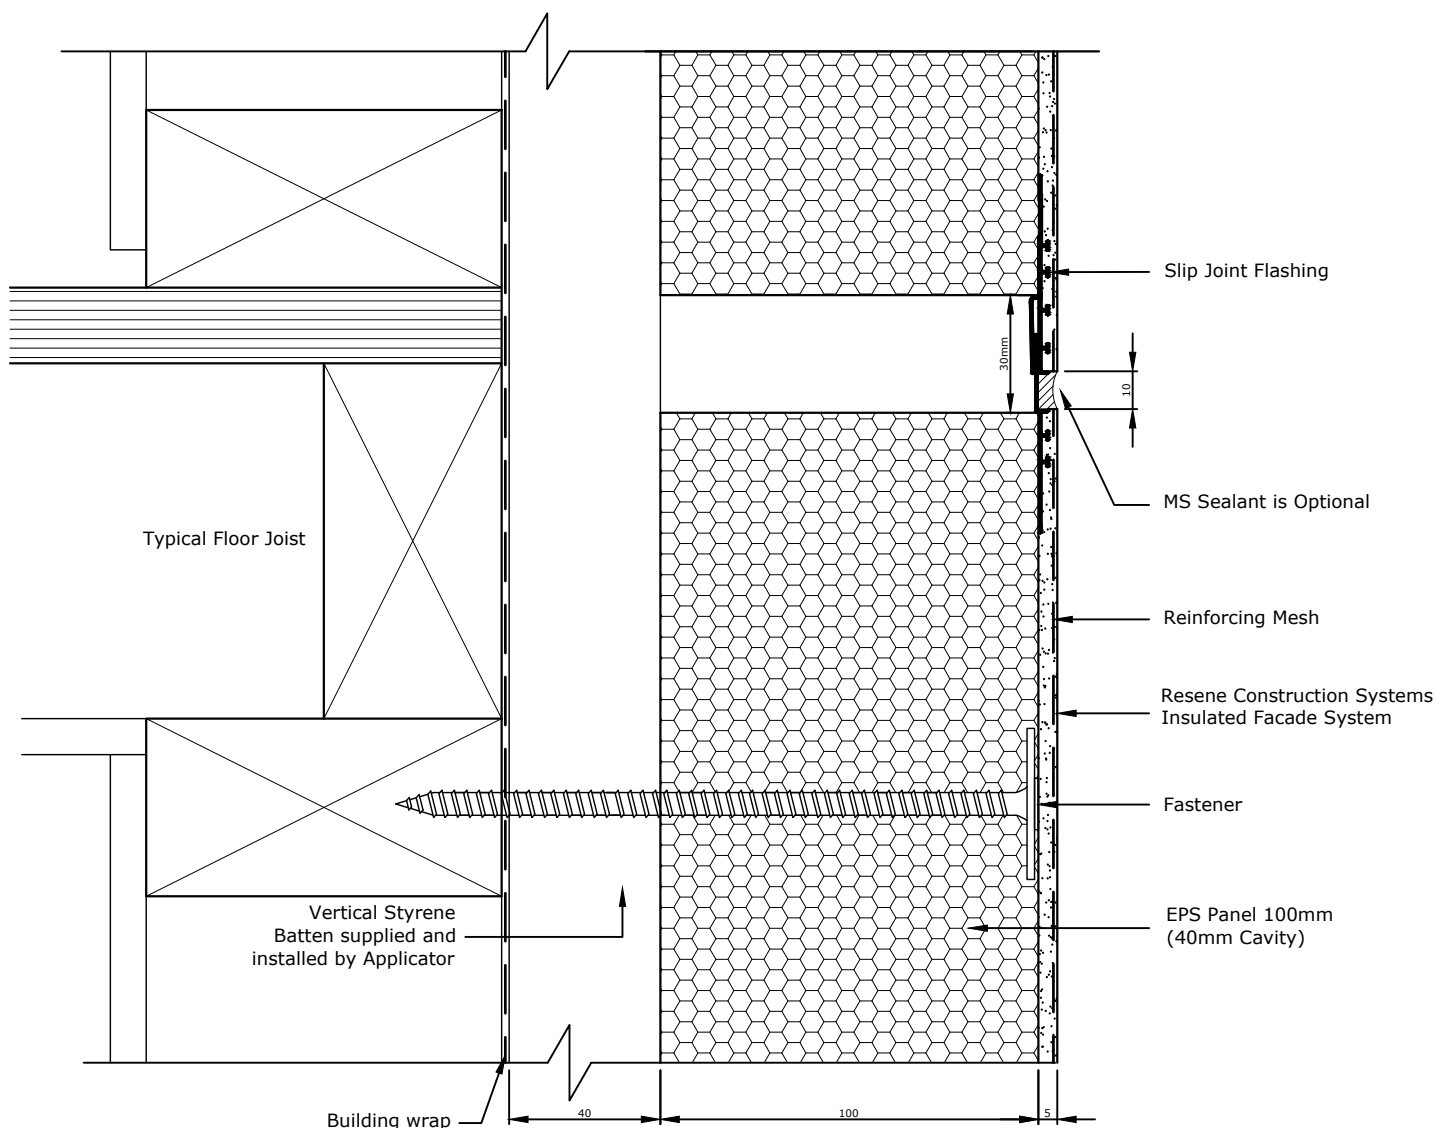

Please note that there should be no fixings into the floor joists, the substrate should be left floating over this point.

All Control Joint spacings and setouts are the responsibility of the Designer, for suggested locations refer to RCS TradeSpec™ Document 1.4 for suggested locations

Continuous cavities must not be limited to two-storeys or 7m in height in accordance with E2/AS1 Paragraph 9.1.9.4.

TradeSpec™ and RenderSpec™ are Registered Trademarks, both Documents are available on the Resene Construction Systems

Resene 
Construction Systems

CONFIDENTIALITY: No part of this publication may be reproduced or transmitted other than the intended use by Resene Construction Systems without written consent from the author.

System
Insulated Facade System

Substrate
EPS Panel 100mm (40mm Cavity)

Drawing Name
Horizontal Control Joint

Scale
1 : 2 @ A4

Date
1 November 2017

Sheet
84.11.00