

Sheet List Table	
Sheet Number	Sheet Title
83.00.00	Drawing Register
83.02.00	Foundation
83.02.01	Recessed Foundation
83.03.00	External Corner
83.04.00	Internal Corner
83.05.00	Window Sill
83.06.00	Window Jamb
83.06.50	Garage Door Jamb
83.07.00	Window Head
83.08.00	Soffit
83.07.50	Garage Door Head
83.09.00	Roof Apron
83.10.00	Vertical Control Joint
83.11.00	Horizontal Control Joint
83.12.10	Meter Box Penetration
83.12.20	Pipe Penetration

TradeSpec™ and RenderSpec™ are Registered Trademarks, both Documents are available on the Resene Construction Systems



CONFIDENTIALITY: No part of this publication may be reproduced or transmitted other than the intended use by Resene Construction Systems without written consent from the author.

System
Insulated Facade System


Substrate
EPS Panel 80mm (40mm Cavity)

Drawing Name
Drawing Register

Scale
1 : 2 @ A4

Date
1 November 2017

Sheet
83.00.00

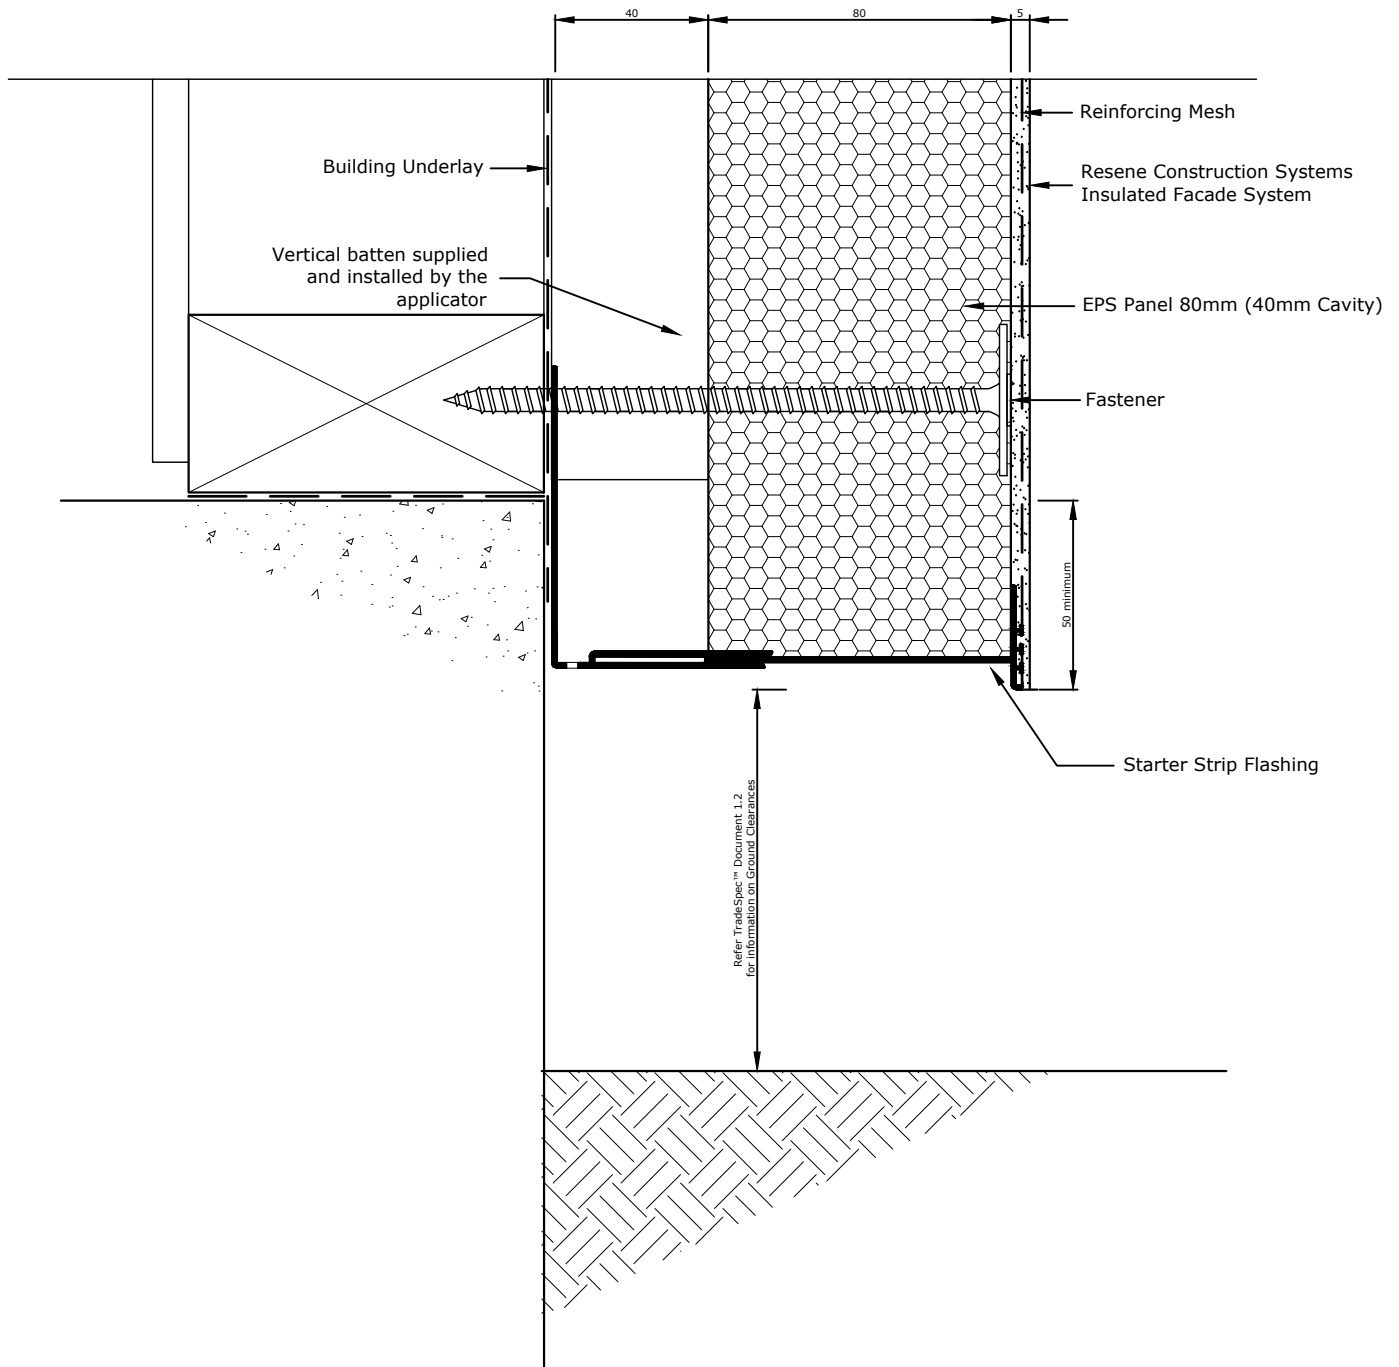

Refer TradeSpec™ Document 1.2 for information on Ground Clearances

TradeSpec™ and RenderSpec™ are Registered Trademarks, both Documents are available on the Resene Construction Systems

Resene 
Construction Systems

CONFIDENTIALITY: No part of this publication may be reproduced or transmitted other than the intended use by Resene Construction Systems without written consent from the author.

System
 Insulated Facade System



Substrate
 EPS Panel 80mm (40mm Cavity)

Drawing Name
 Foundation

Scale
 1 : 2 @ A4

Date
 1 November 2017

Sheet
 83.02.00

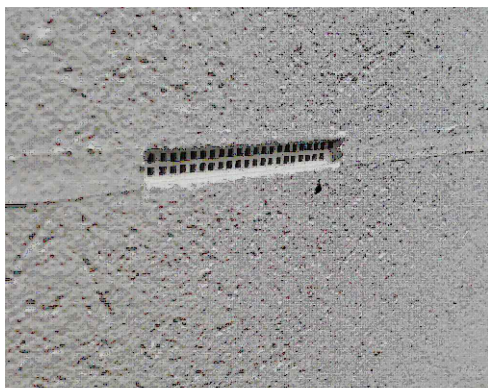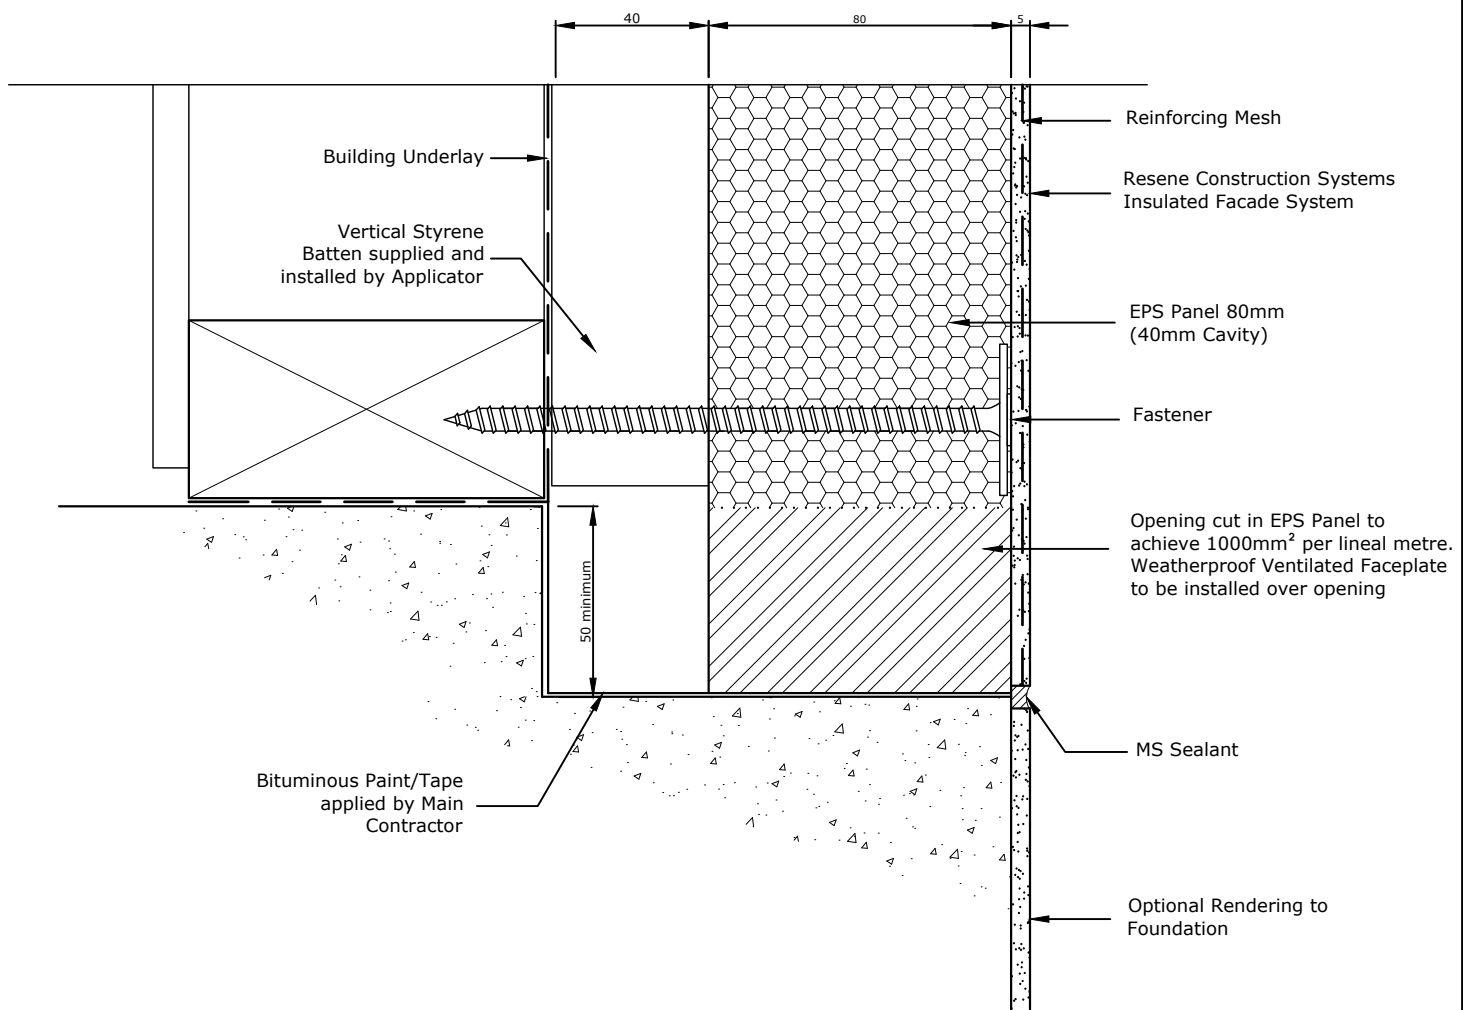

Refer RCS
TradeSpec™ Document 1.2 for
information on Ground Clearances

TradeSpec™ and RenderSpec™ are Registered Trademarks, both Documents are available on the Resene Construction Systems

Resene 
Construction Systems

CONFIDENTIALITY: No part of this publication may be reproduced or transmitted other than the intended use by Resene Construction Systems without written consent from the author.

System
Insulated Facade System


Substrate
EPS Panel 80mm (40mm Cavity)

Drawing Name
Recessed Foundation

Scale
1 : 2 @ A4

Date
1 November 2017

Sheet
83.02.01

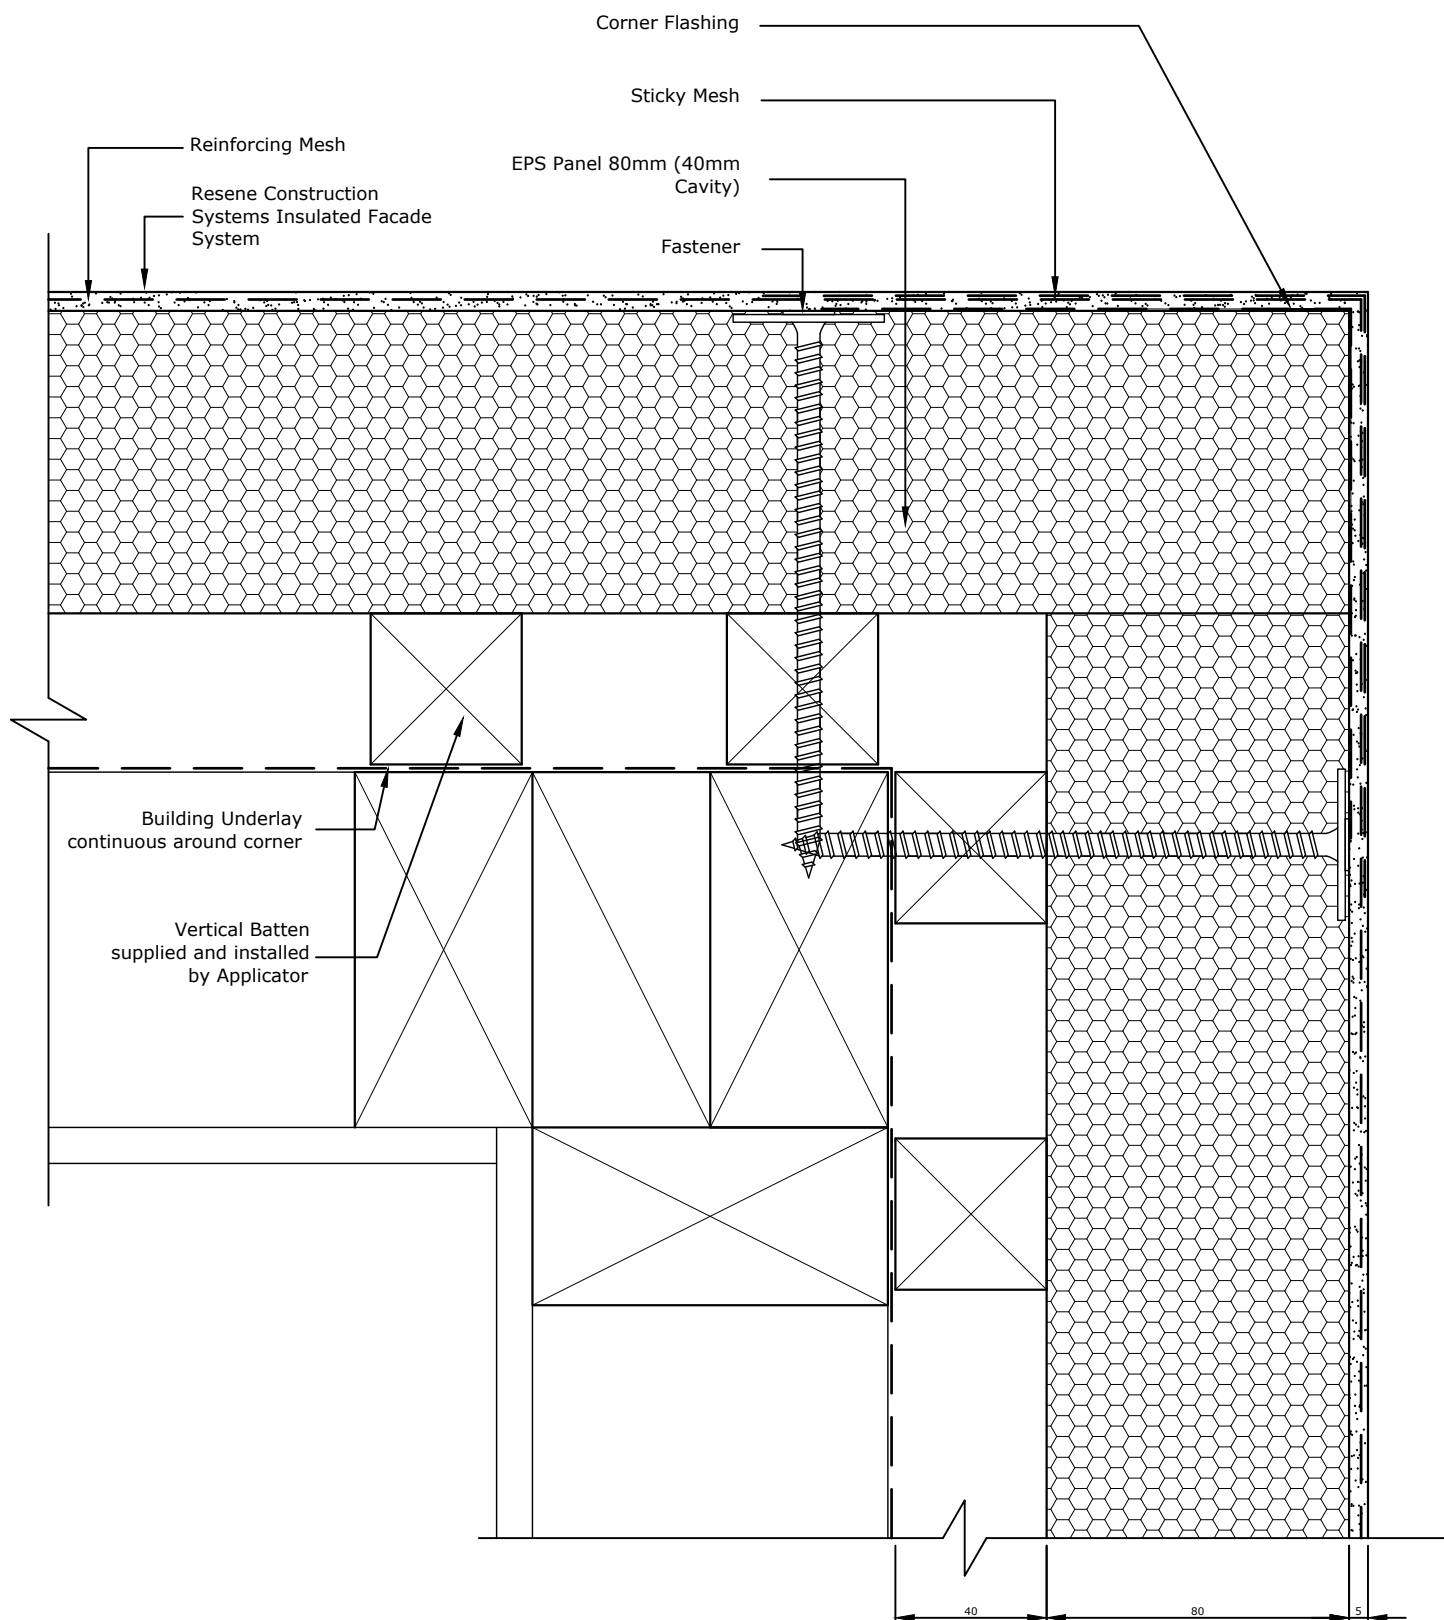

TradeSpec™ and RenderSpec™ are Registered Trademarks, both Documents are available on the Resene Construction Systems

Resene 
Construction Systems

CONFIDENTIALITY: No part of this publication may be reproduced or transmitted other than the intended use by Resene Construction Systems without written consent from the author.

System
 Insulated Facade System


Substrate
 EPS Panel 80mm (40mm Cavity)

Drawing Name
 External Corner

Scale
 1 : 2 @ A4

Date
 1 November 2017

Sheet
 83.03.00

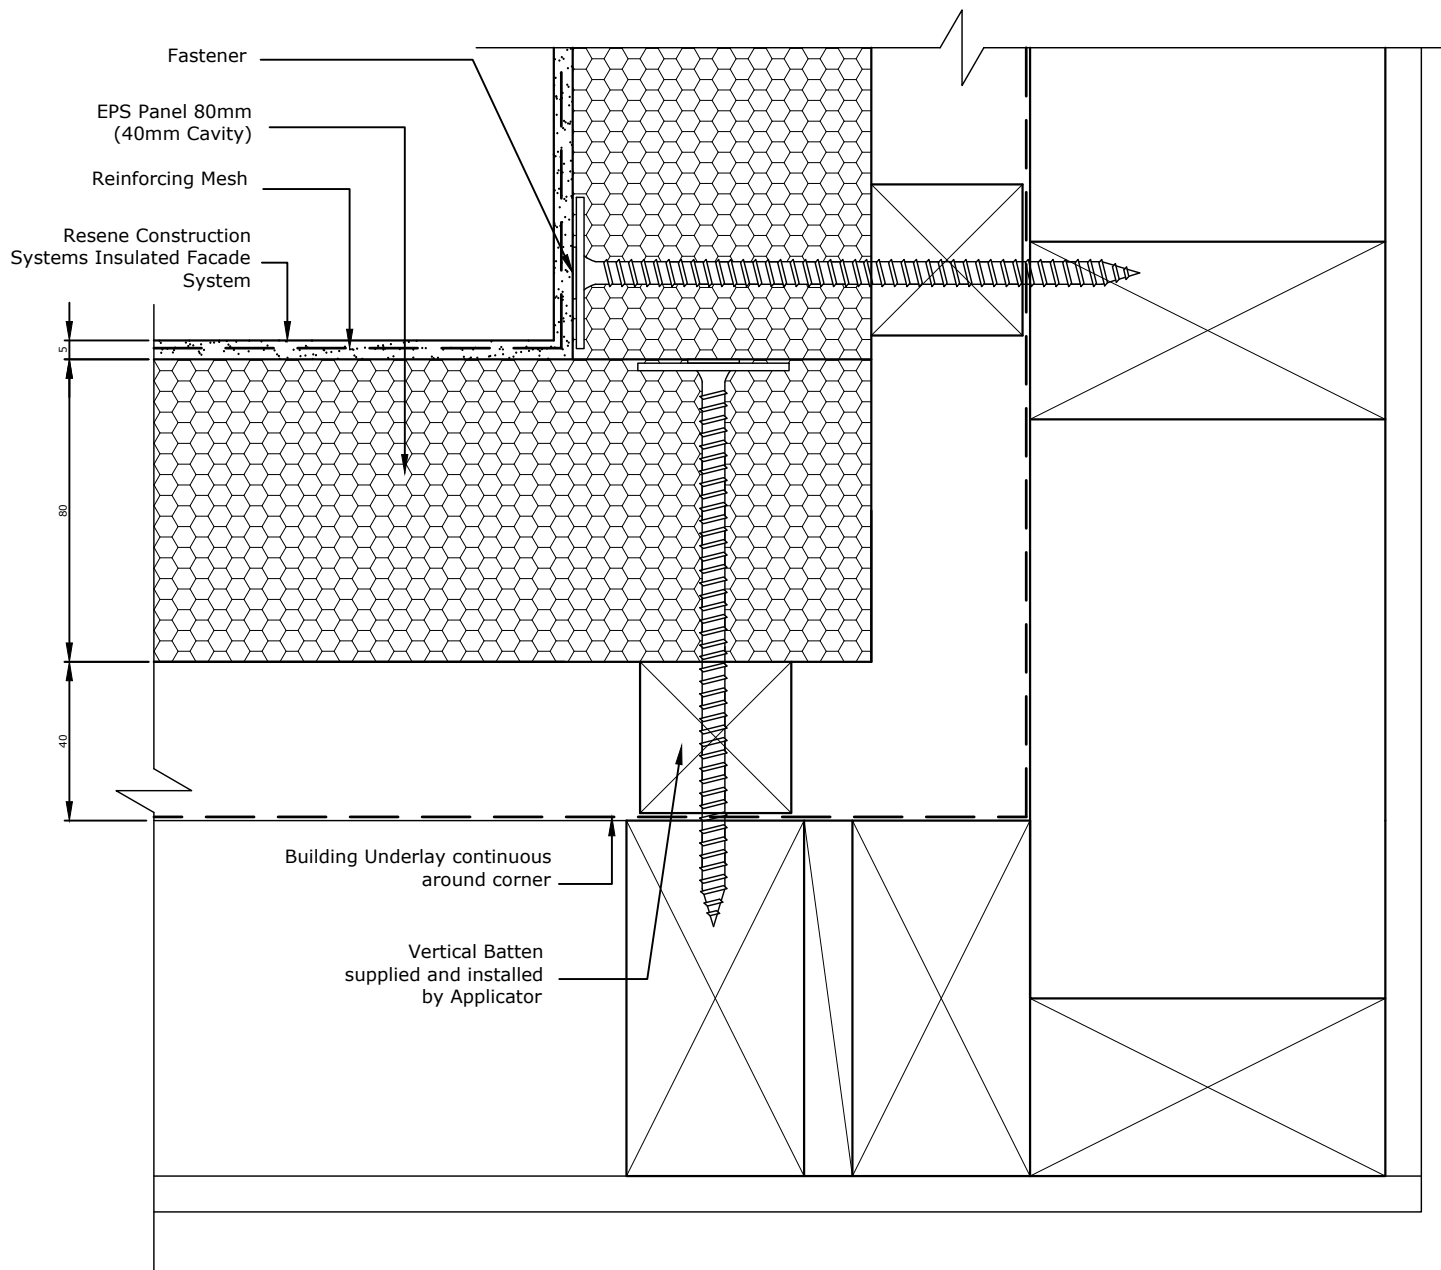

Mesh to be wrapped continuously around the internal corner, if there is a break in the mesh then an additional layer of Sticky Mesh must be used

TradeSpec™ and RenderSpec™ are Registered Trademarks, both Documents are available on the Resene Construction Systems

Resene 
Construction Systems

CONFIDENTIALITY: No part of this publication may be reproduced or transmitted other than the intended use by Resene Construction Systems without written consent from the author.


System
Insulated Facade System
 Substrate
EPS Panel 80mm (40mm Cavity)

Drawing Name
Internal Corner


Scale
1 : 2 @ A4

Date
1 November 2017

Sheet
83.04.00

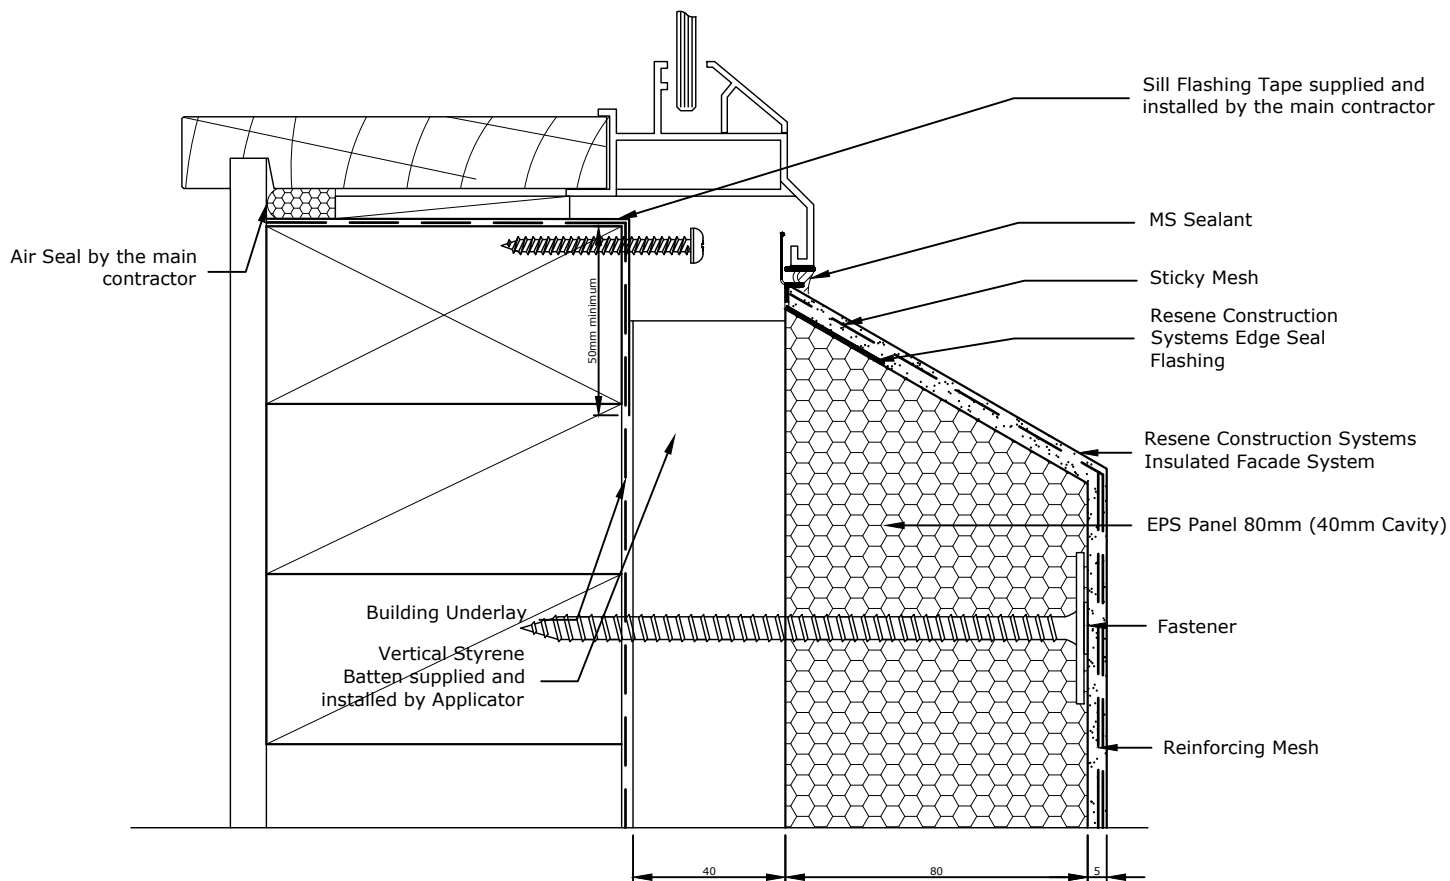

TradeSpec™ and RenderSpec™ are Registered Trademarks, both Documents are available on the Resene Construction Systems

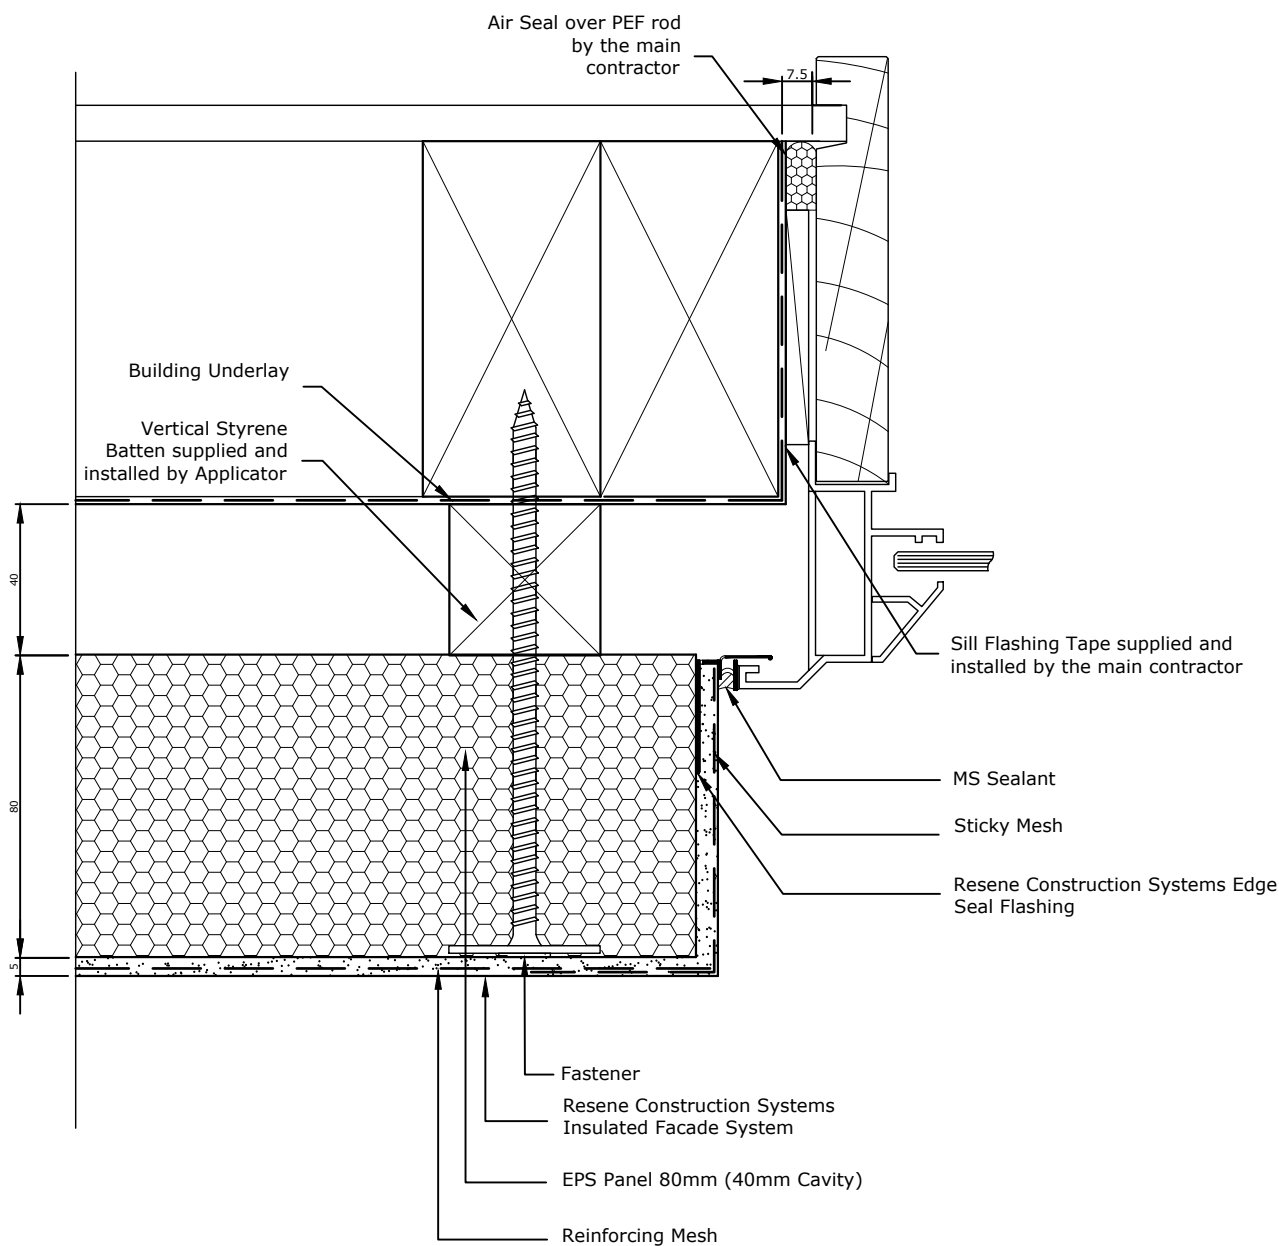

Allow a 45mm Gap between the back of the joinery and external facing timber framing to allow the jamb flashing to fit.

TradeSpec™ and RenderSpec™ are Registered Trademarks, both Documents are available on the Resene Construction Systems

Resene 
Construction Systems

CONFIDENTIALITY: No part of this publication may be reproduced or transmitted other than the intended use by Resene Construction Systems without written consent from the author.

System
 Insulated Facade System


Substrate
 EPS Panel 80mm (40mm Cavity)

Drawing Name
 Window Jamb

Scale
 1 : 2 @ A4

Date
 1 November 2017

Sheet
 83.06.00

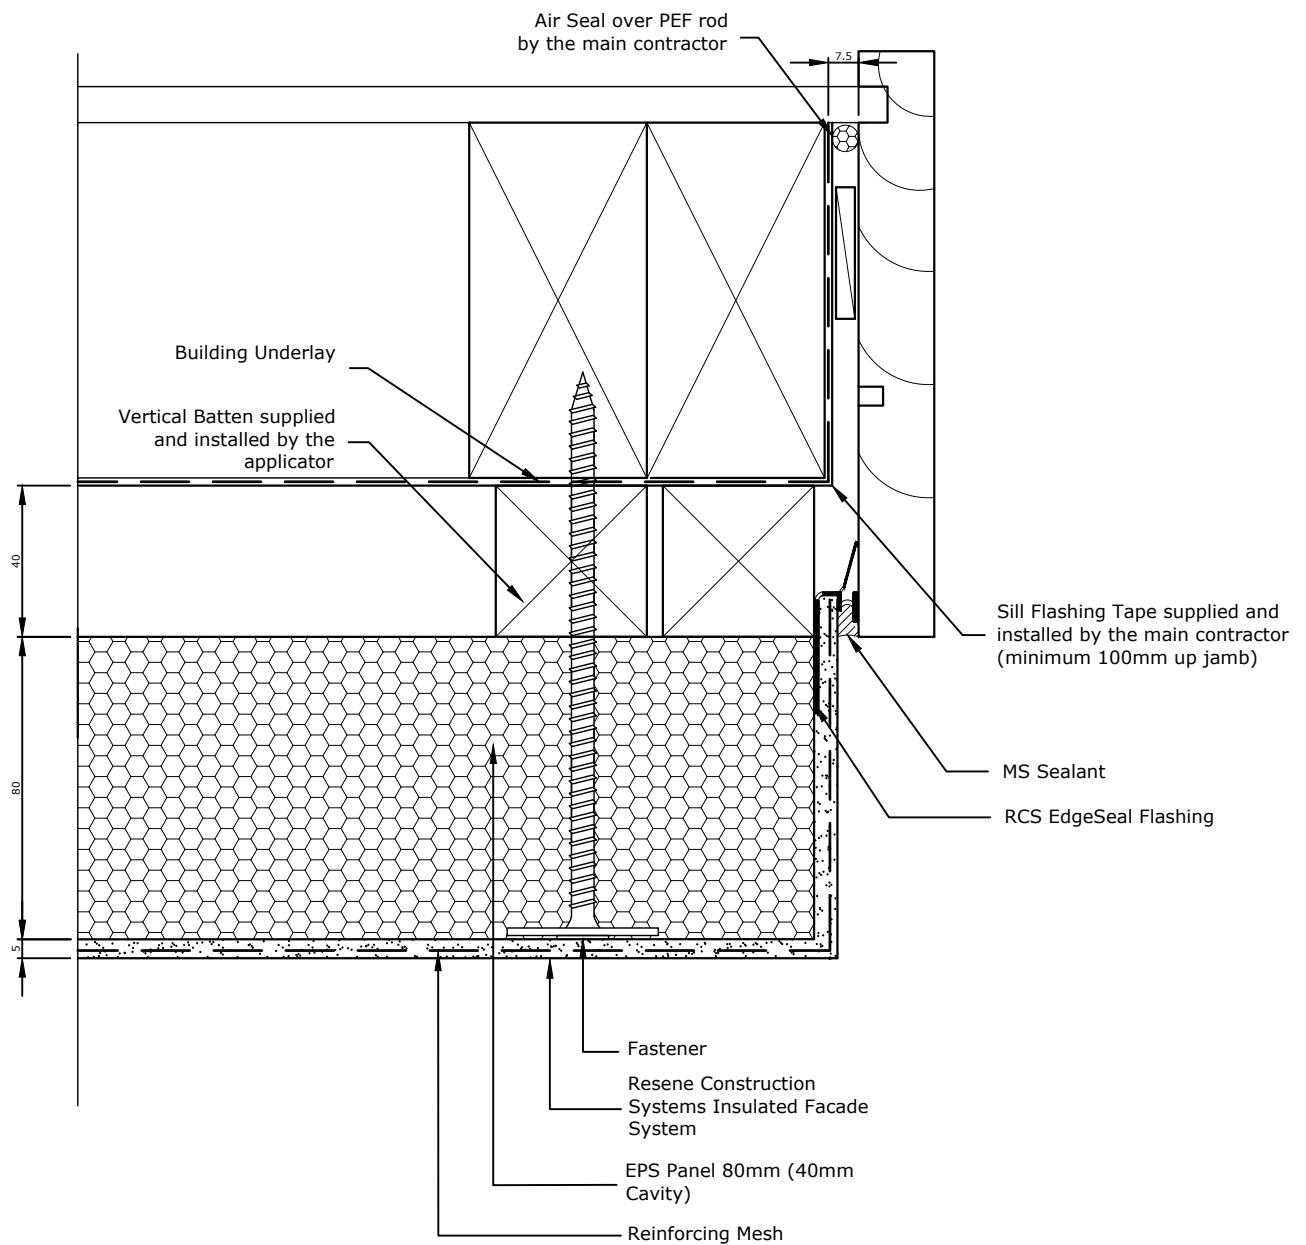

TradeSpec™ and RenderSpec™ are Registered Trademarks, both Documents are available on the Resene Construction Systems

Resene 
Construction Systems

CONFIDENTIALITY: No part of this publication may be reproduced or transmitted other than the intended use by Resene Construction Systems without written consent from the author.

System
 Insulated Facade System


Substrate
 EPS Panel 80mm (40mm Cavity)

Drawing Name
 Garage Door Jamb

Scale
 1 : 2 @ A4

Date
 1 November 2017

Sheet
 83.06.50

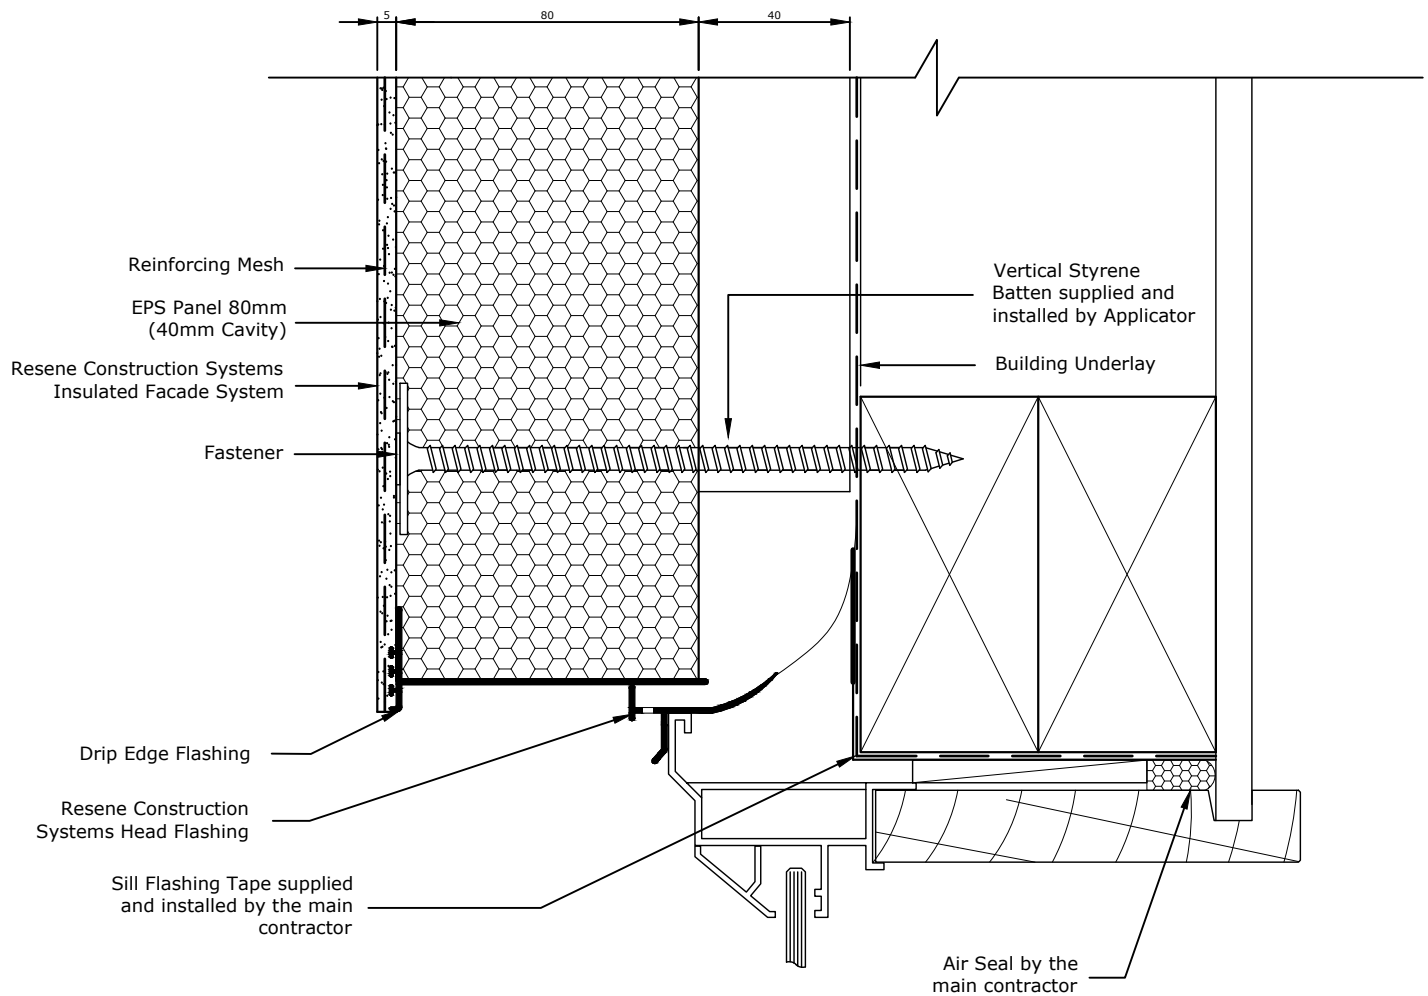

TradeSpec™ and RenderSpec™ are Registered Trademarks, both Documents are available on the Resene Construction Systems

Resene 
Construction Systems

CONFIDENTIALITY: No part of this publication may be reproduced or transmitted other than the intended use by Resene Construction Systems without written consent from the author.

System
 Insulated Facade System


Substrate
 EPS Panel 80mm (40mm Cavity)

Drawing Name
 Window Head

Scale
 1 : 2 @ A4

Date
 1 November 2017

Sheet
 83.07.00

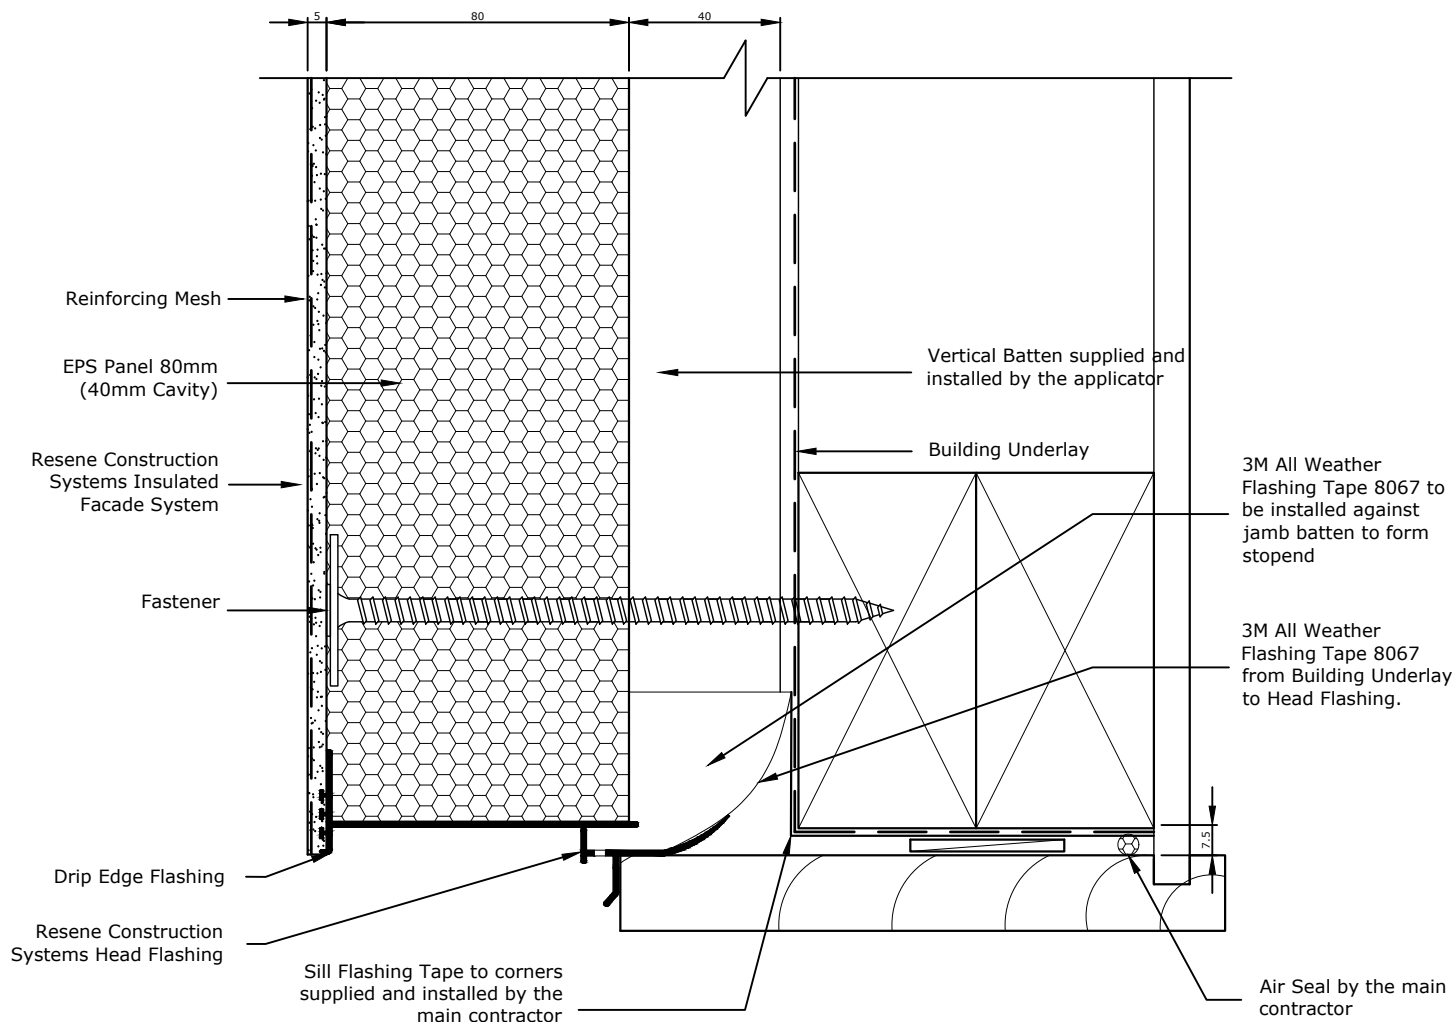

The RCS EdgeSeal Head Flashing must be installed so that it extends 10mm either side of the jamb extrusion.

TradeSpec™ and RenderSpec™ are Registered Trademarks, both Documents are available on the Resene Construction Systems

Resene 
Construction Systems

CONFIDENTIALITY: No part of this publication may be reproduced or transmitted other than the intended use by Resene Construction Systems without written consent from the author.

System
 Insulated Facade System


Substrate
 EPS Panel 80mm (40mm Cavity)

Drawing Name
 Garage Door Head

Scale
 1 : 2 @ A4

Date
 1 November 2017

Sheet
 83.07.50

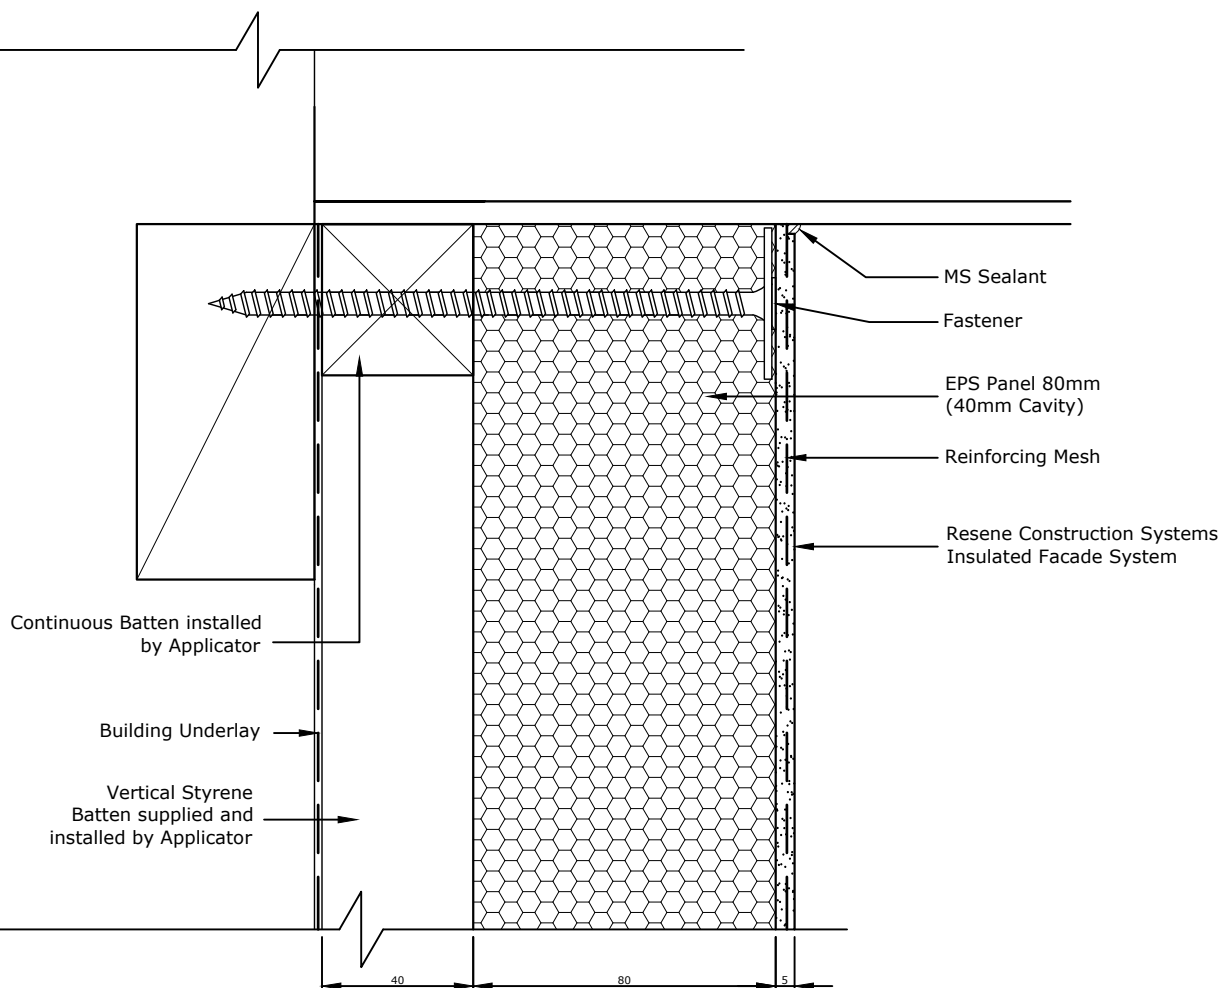

TradeSpec™ and RenderSpec™ are Registered Trademarks, both Documents are available on the Resene Construction Systems

Resene 
Construction Systems

CONFIDENTIALITY: No part of this publication may be reproduced or transmitted other than the intended use by Resene Construction Systems without written consent from the author.

System
 Insulated Facade System


Substrate
 EPS Panel 80mm (40mm Cavity)

Drawing Name
 Soffit

Scale
 1 : 2 @ A4

Date
 1 November 2017

Sheet
 83.08.00

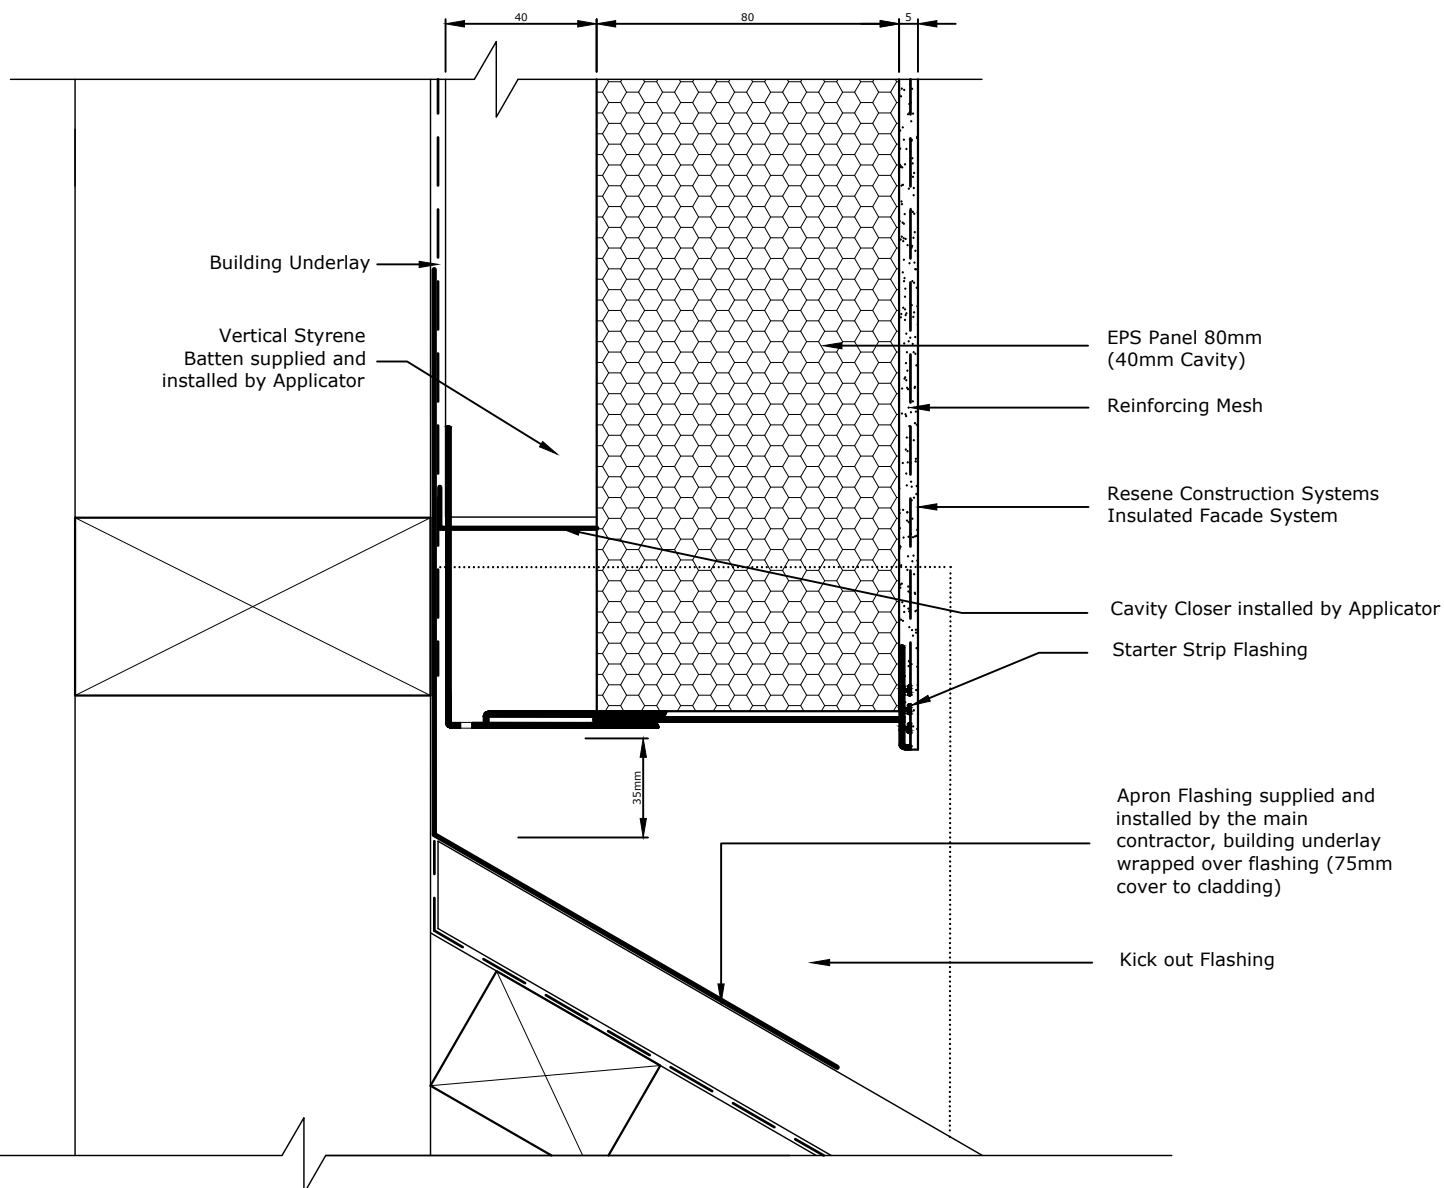

Refer RCS
TradeSpec™ Document 1.2 for
information on Roof Clearances

Metal flashing must be taped to the
Building Underlay by the main
contractor/window installer

TradeSpec™ and RenderSpec™ are Registered Trademarks, both Documents are available on the Resene Construction Systems

Resene 
Construction Systems

CONFIDENTIALITY: No part of this publication may be reproduced or transmitted other than the intended use by Resene Construction Systems without written consent from the author.

System
Insulated Facade System


Substrate
EPS Panel 80mm (40mm Cavity)

Drawing Name
Roof Apron

Scale
1 : 2 @ A4

Date
1 November 2017

Sheet
83.09.00

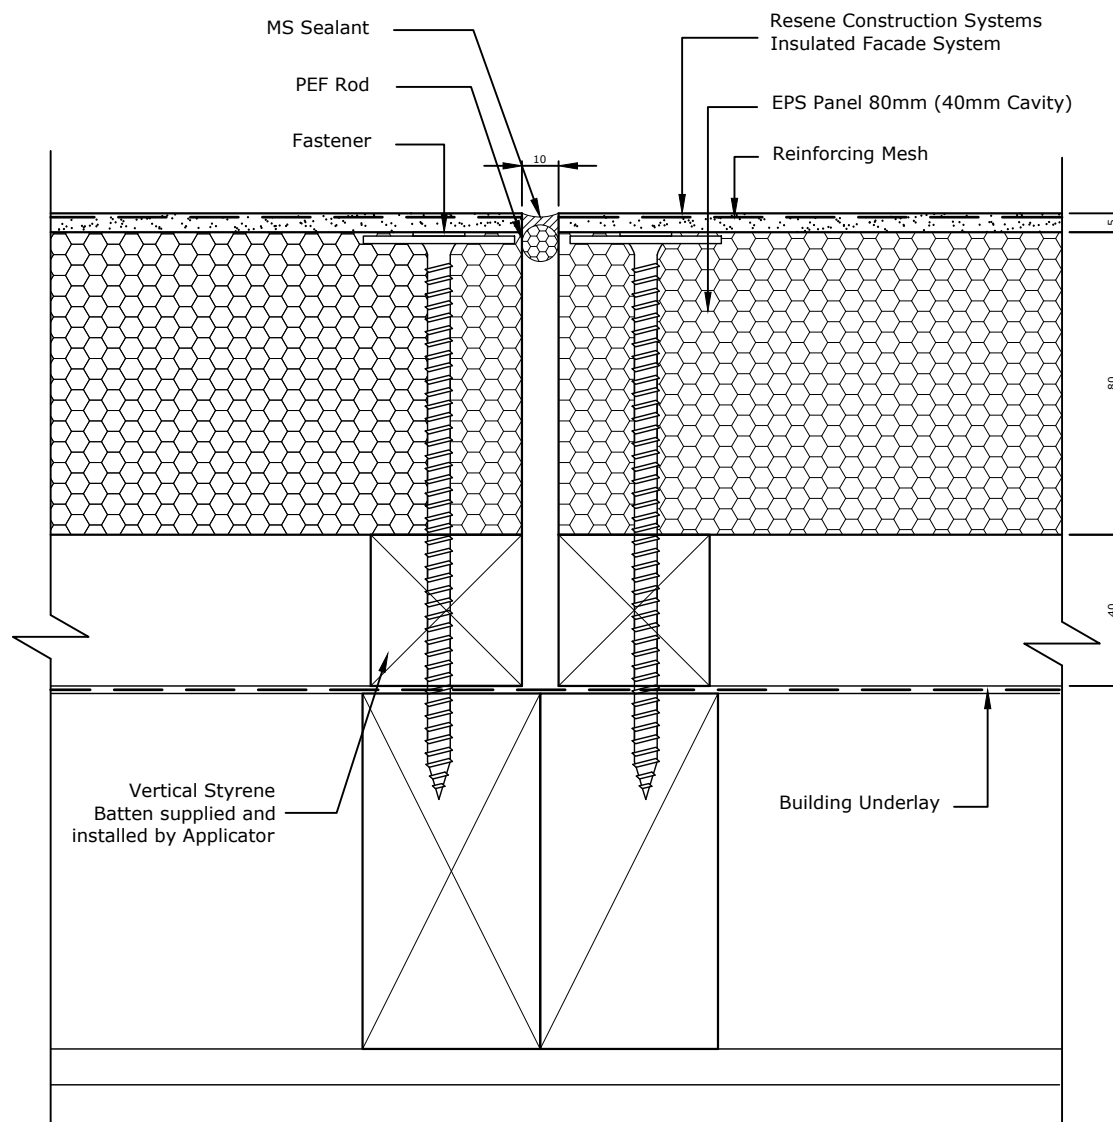

All Control Joint spacings and setouts
are the responsibility of the
Designer, for suggested locations
refer to RCS
TradeSpec™ Document 1.4

TradeSpec™ and RenderSpec™ are Registered Trademarks, both Documents are available on the Resene Construction Systems

Resene 
Construction Systems

CONFIDENTIALITY: No part of this publication may be reproduced or transmitted other than the intended use by Resene Construction Systems without written consent from the author.

System
Insulated Facade System


Substrate
EPS Panel 80mm (40mm Cavity)

Drawing Name
Vertical Control Joint

Scale
1 : 2 @ A4

Date
1 November 2017

Sheet
83.10.00

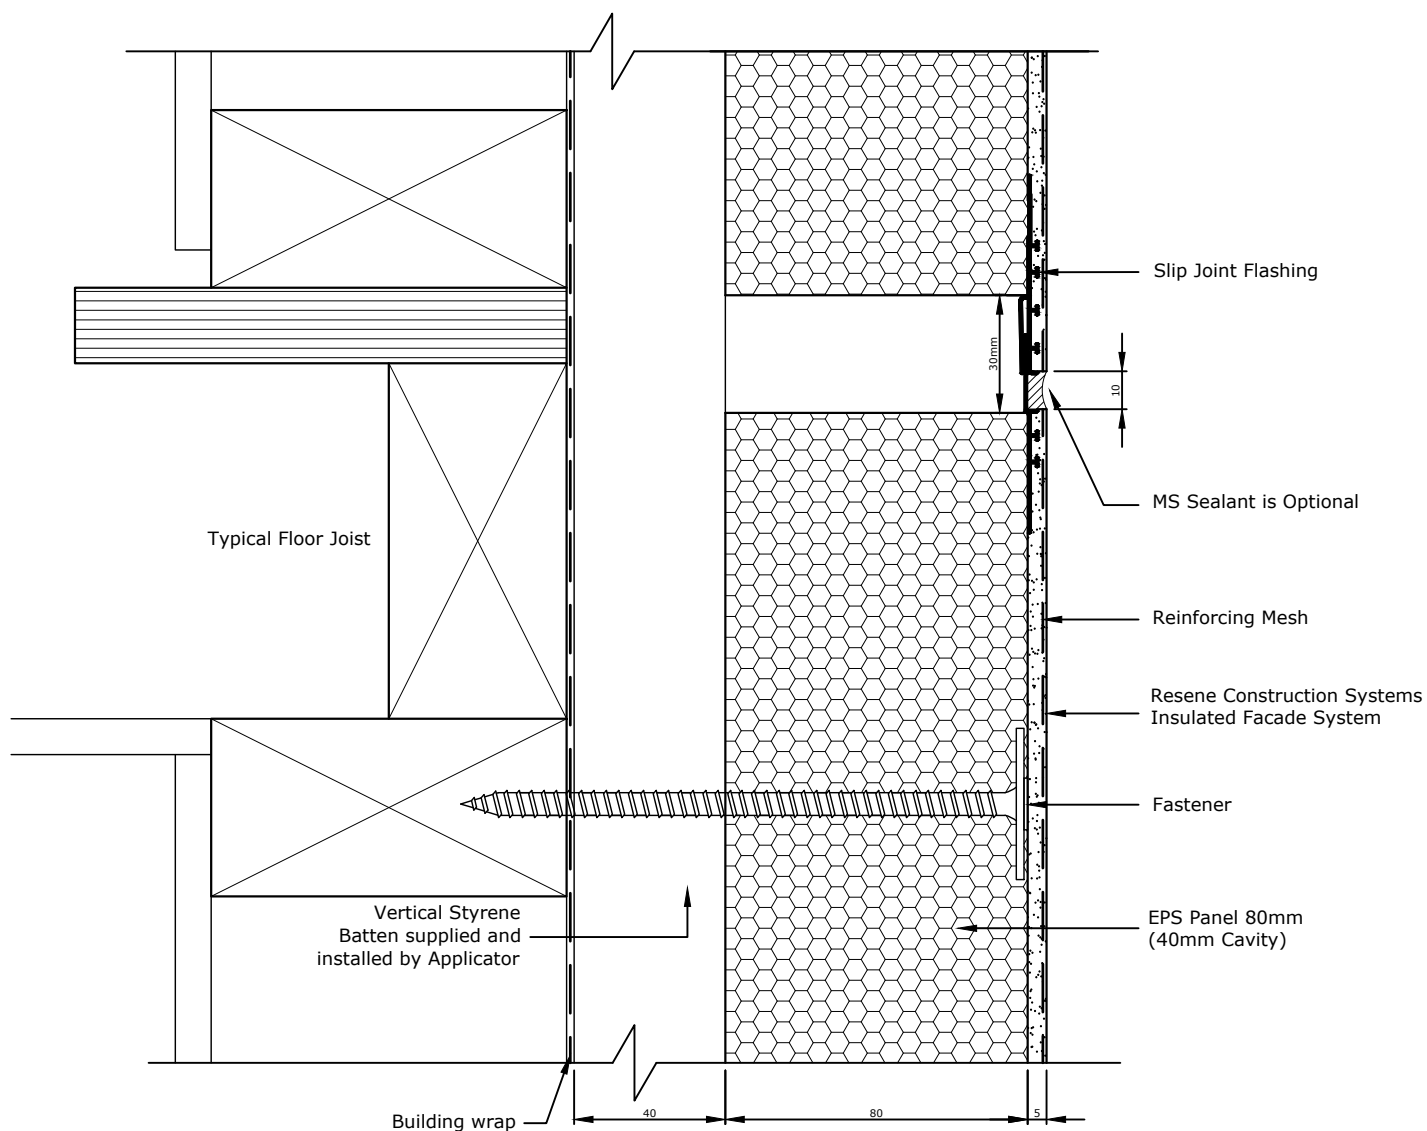

Please note that there should be no fixings into the floor joists, the substrate should be left floating over this point.

All Control Joint spacings and setouts are the responsibility of the Designer, for suggested locations refer to RCS TradeSpec™ Document 1.4 for suggested locations

Continuous cavities must not be limited to two-storeys or 7m in height in accordance with E2/AS1 Paragraph 9.1.9.4.

TradeSpec™ and RenderSpec™ are Registered Trademarks, both Documents are available on the Resene Construction Systems

Resene 
Construction Systems

CONFIDENTIALITY: No part of this publication may be reproduced or transmitted other than the intended use by Resene Construction Systems without written consent from the author.

System
 Insulated Facade System


Substrate
 EPS Panel 80mm (40mm Cavity)

Drawing Name
 Horizontal Control Joint

Scale
 1 : 2 @ A4

Date
 1 November 2017

Sheet
 83.11.00

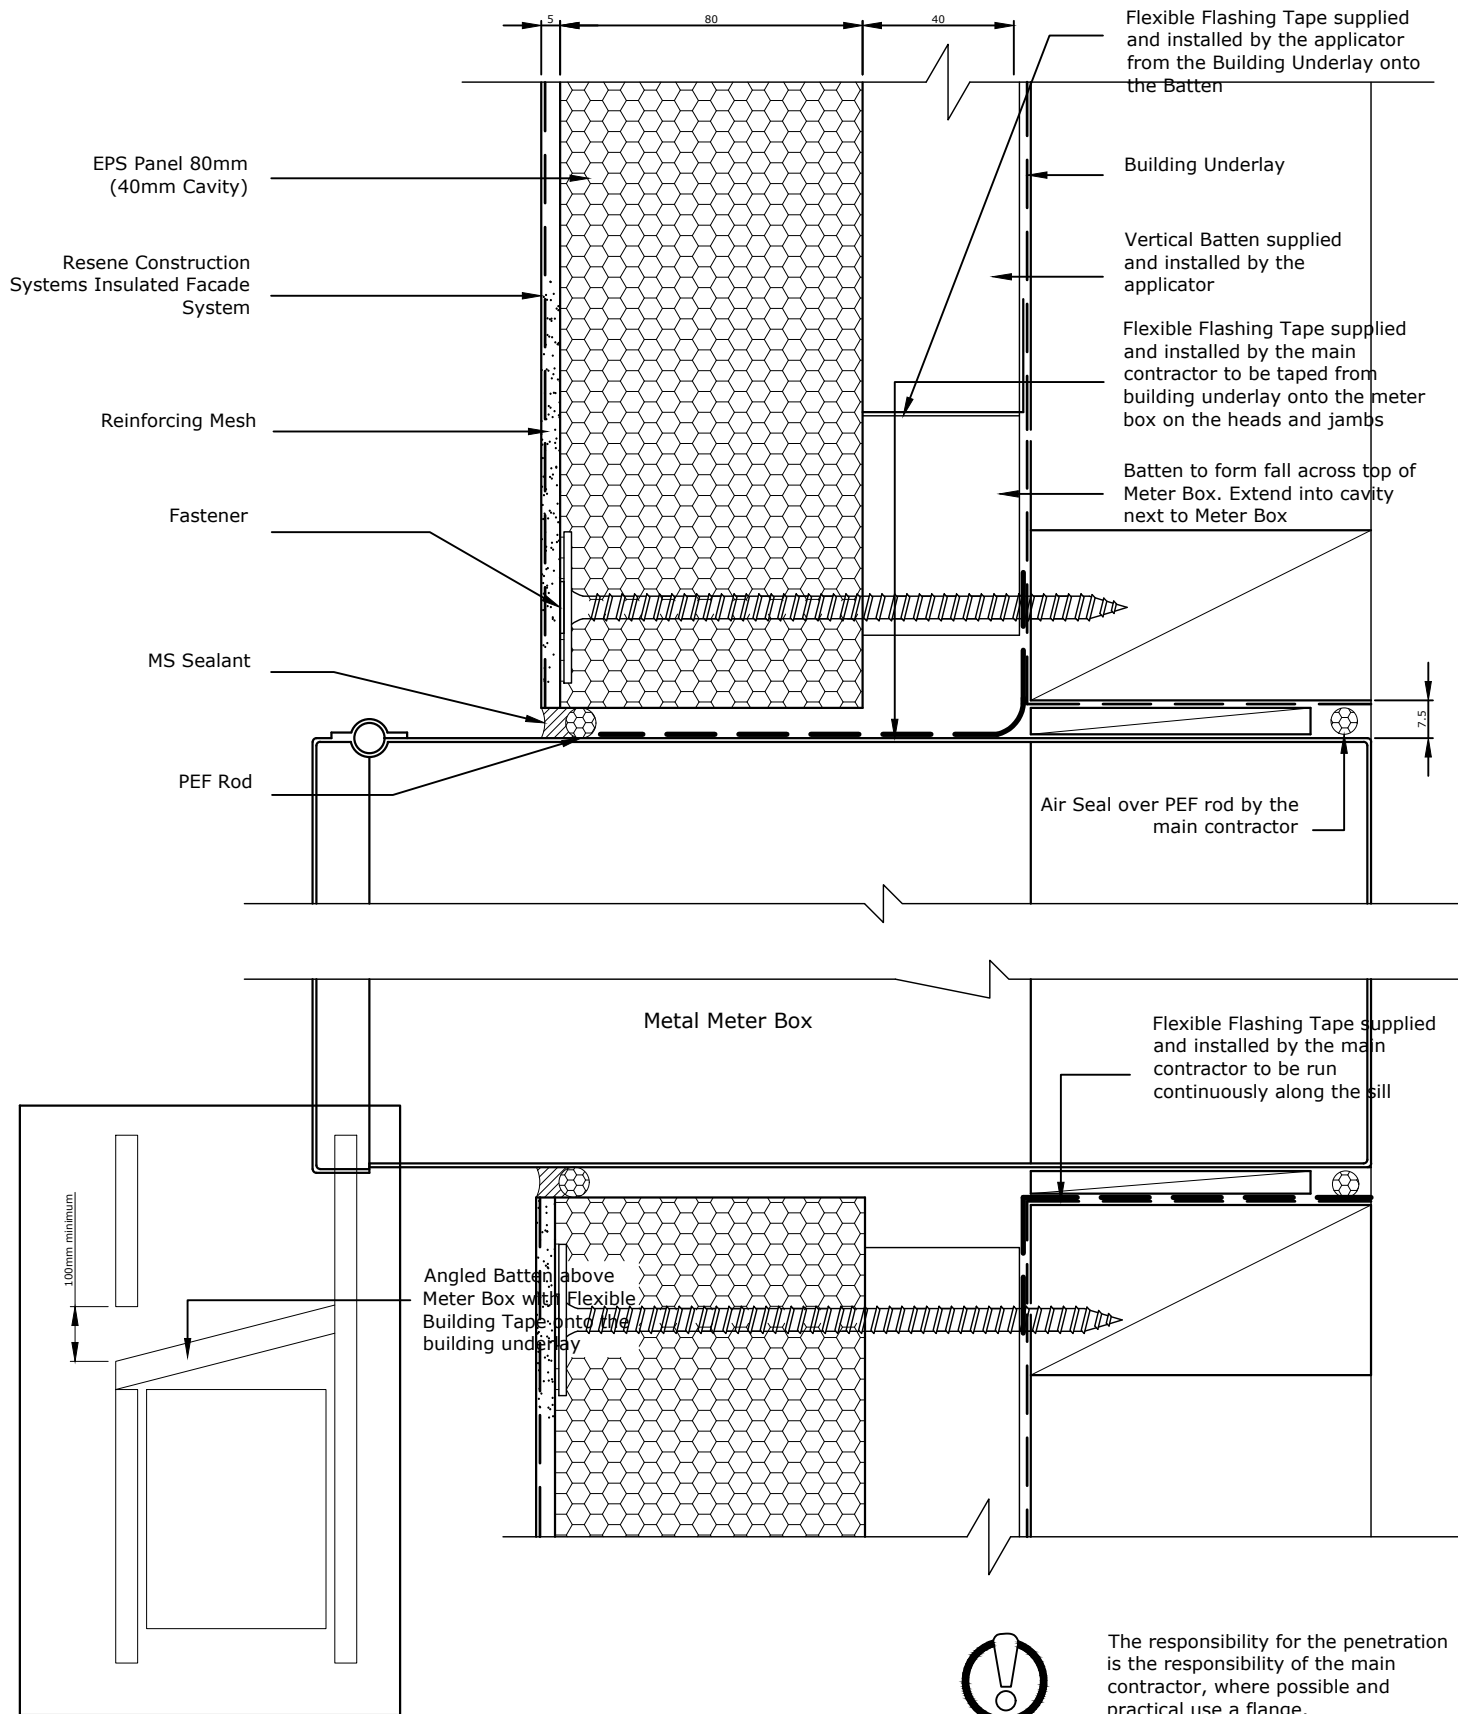

TradeSpec™ and RenderSpec™ are Registered Trademarks, both Documents are available on the Resene Construction Systems

Resene 
Construction Systems

CONFIDENTIALITY: No part of this publication may be reproduced or transmitted other than the intended use by Resene Construction Systems without written consent from the author.

System
 Insulated Facade System


Substrate
 EPS Panel 80mm (40mm Cavity)

Drawing Name
 Meter Box Penetration

Scale
 1 : 2 @ A4

Date
 1 November 2017

Sheet
 83.12.10

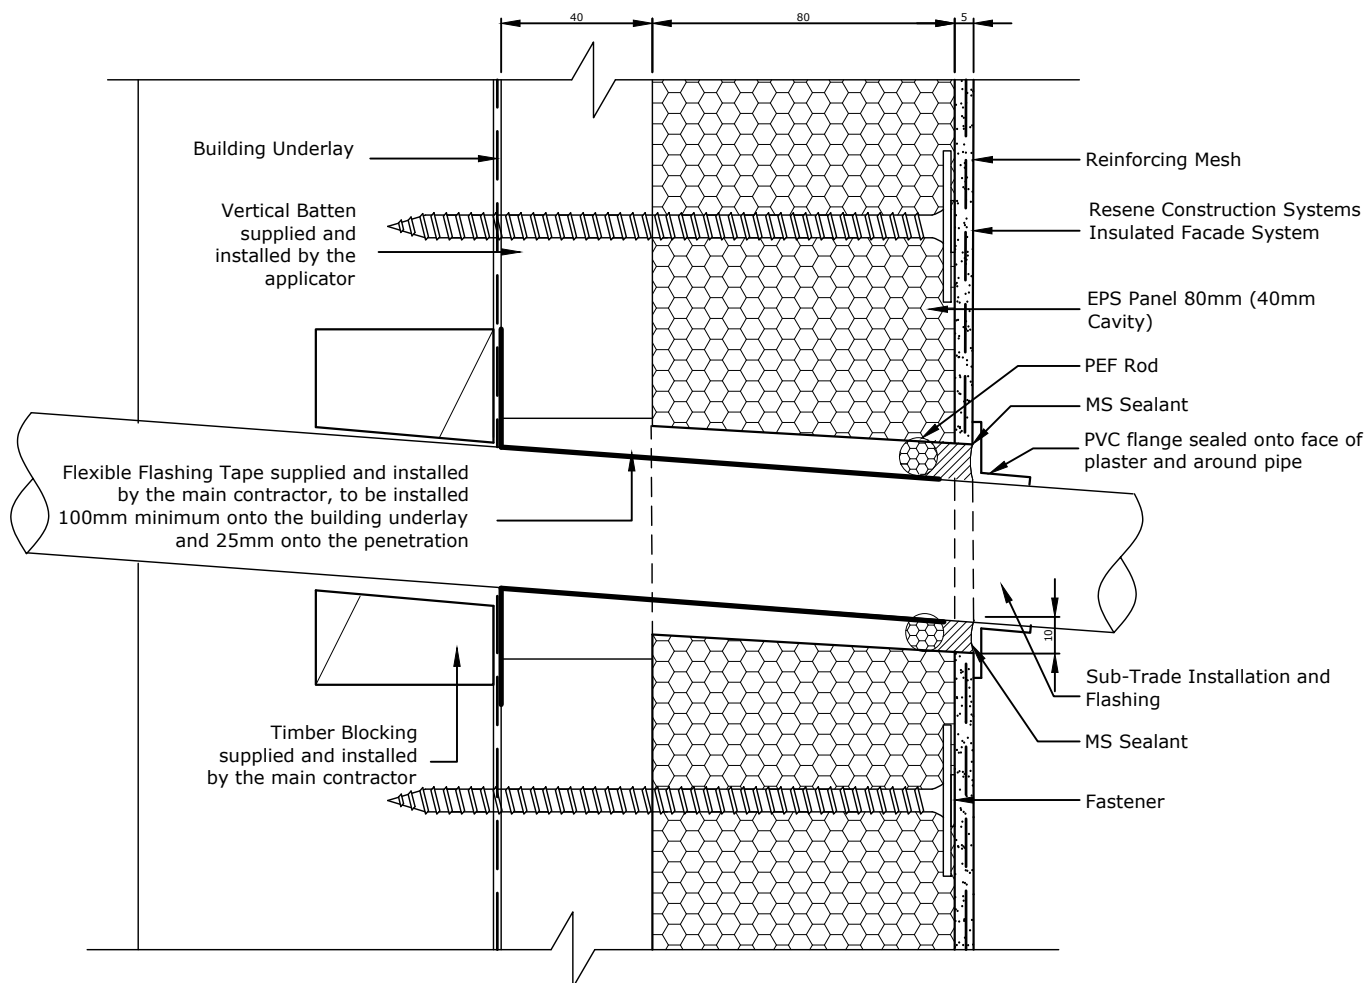

The responsibility for the penetration is the responsibility of the main contractor, where possible and practical use a flange.

It is important that there is adequate support for the penetration in the form of timber packing. The penetration should be angled slightly away from the cladding so any moisture is diverted away from the cladding.

TradeSpec™ and RenderSpec™ are Registered Trademarks, both Documents are available on the Resene Construction Systems

Resene 
Construction Systems

CONFIDENTIALITY: No part of this publication may be reproduced or transmitted other than the intended use by Resene Construction Systems without written consent from the author.

System
 Insulated Facade System
 Substrate
 EPS Panel 80mm (40mm Cavity)

Drawing Name
 Pipe Penetration

Scale
 1 : 2 @ A4

Date
 1 November 2017

Sheet
 83.12.20