


Sheet List Table		
Sheet Number	Sheet Title	Sheet Revision Date
160.02.00	Drawing Register	06 June 2024
160.02.20	Standard Veneer - 260mm Pod	06 June 2024
160.02.21	Standard Veneer - 260mm Pod - Perimeter	06 June 2024
160.02.22	Standard Veneer - 260mm Pod - Underslab	06 June 2024
160.02.60	Masonry Veneer - 260mm Pod	06 June 2024
160.02.61	Masonry Veneer - 260mm Pod - Perimeter	06 June 2024
160.02.62	Masonry Veneer - 260mm Pod - Underslab	06 June 2024





CONFIDENTIALITY: No part of this publication may be reproduced or transmitted other than the intended use by Resene Construction Systems without written consent from the author.


System
 Insulated Foundation System -
 DuraTherm Blue (Post-Pour)
 Substrate
 Cupolex Pod with 90mm Timber
 Frame and Underlay
 Drawing Name
 Drawing Register


Scale
 1 : 2 @ A4
 Date
 06 June 2024
 Sheet
 160.02.00

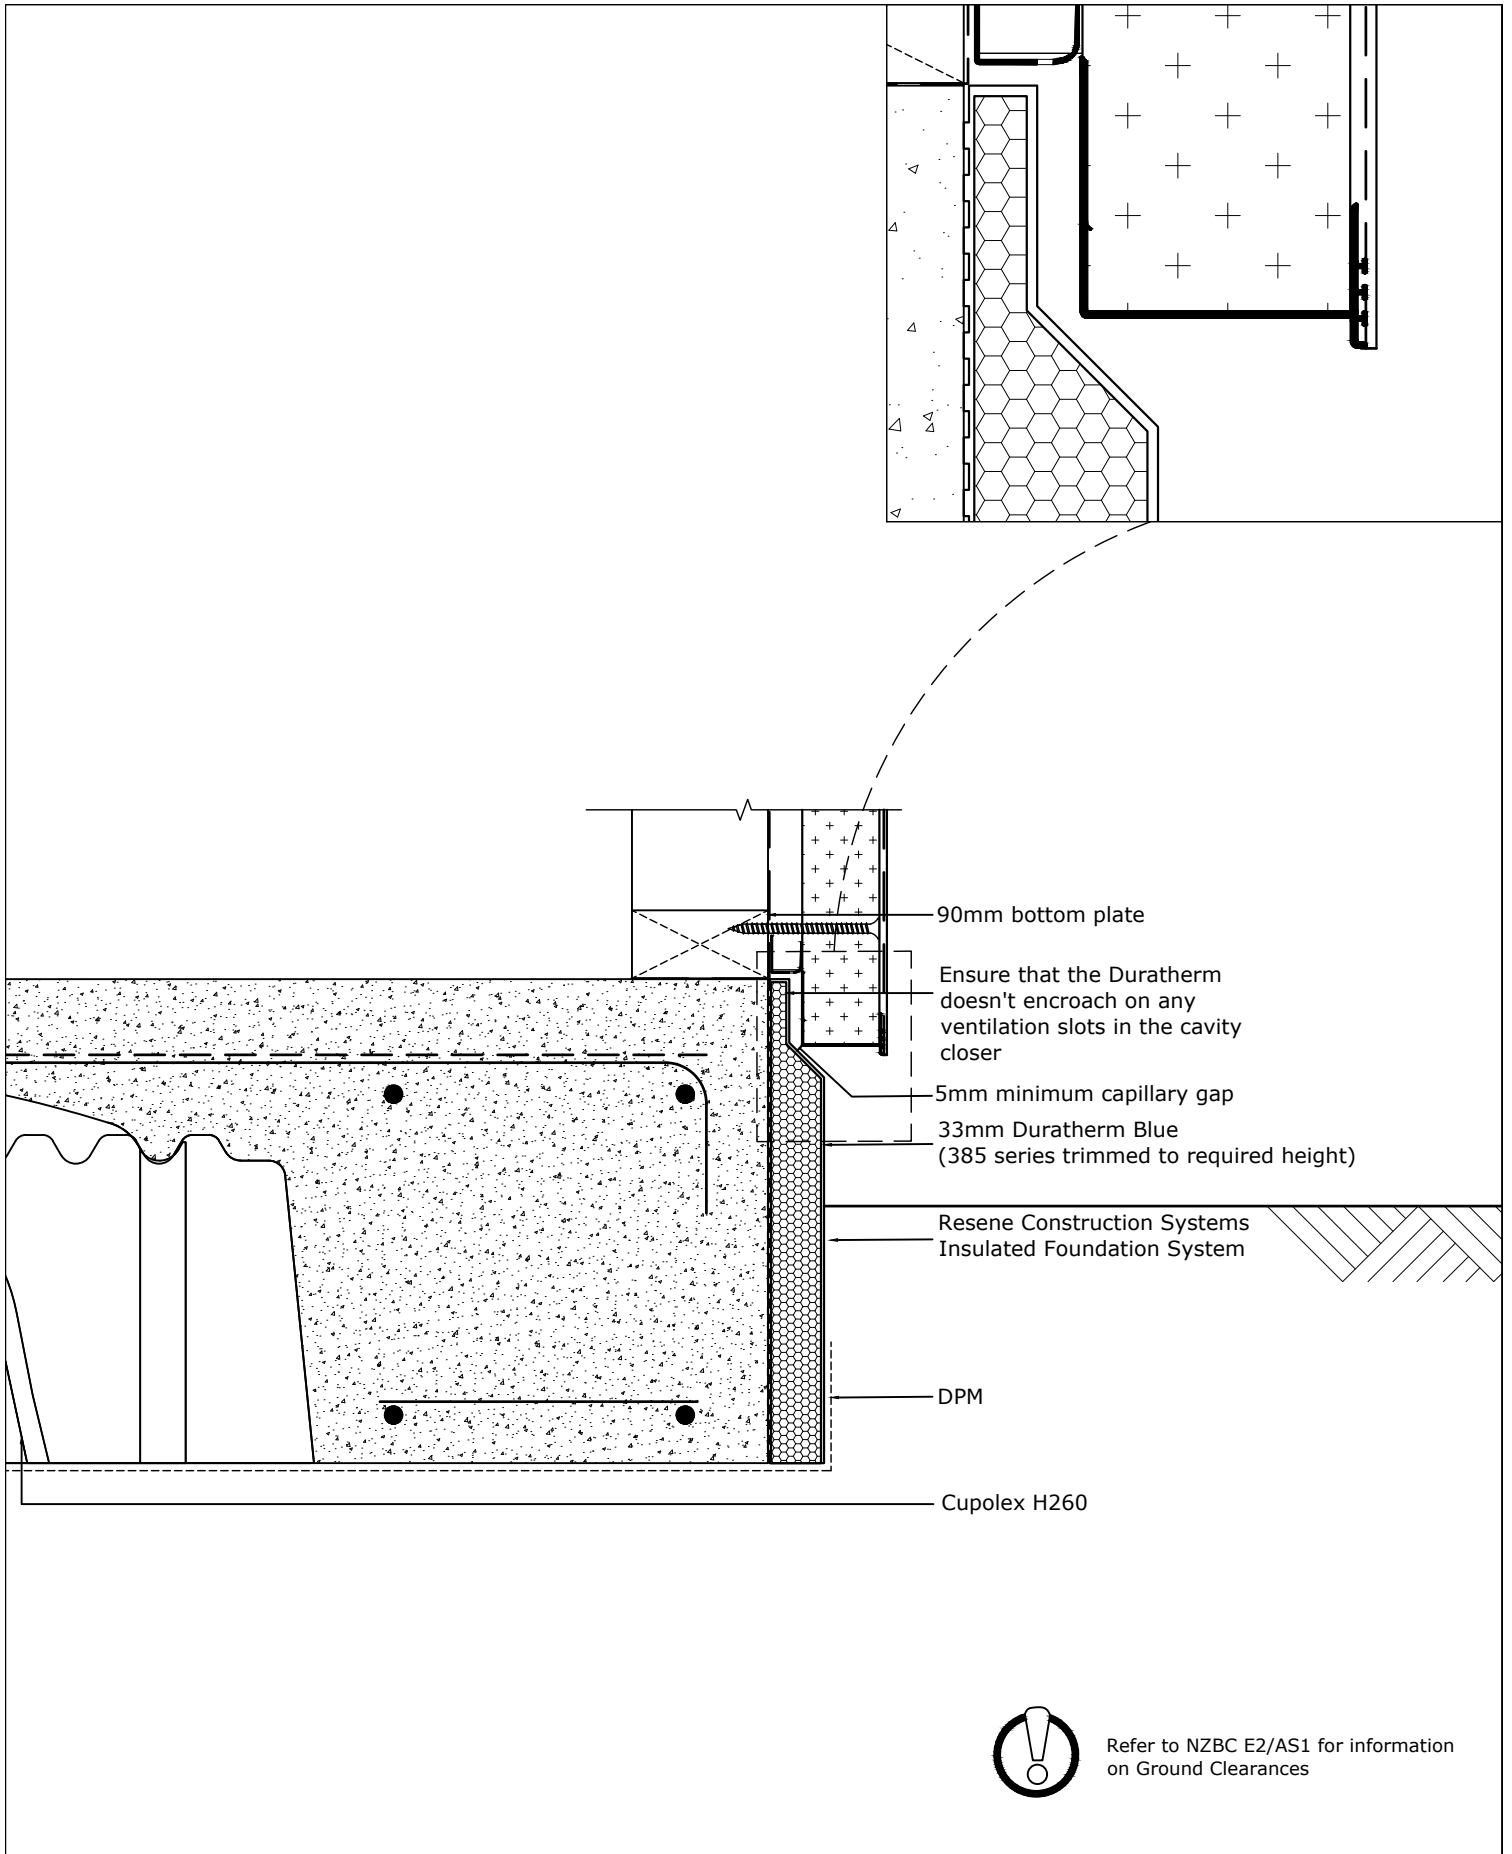


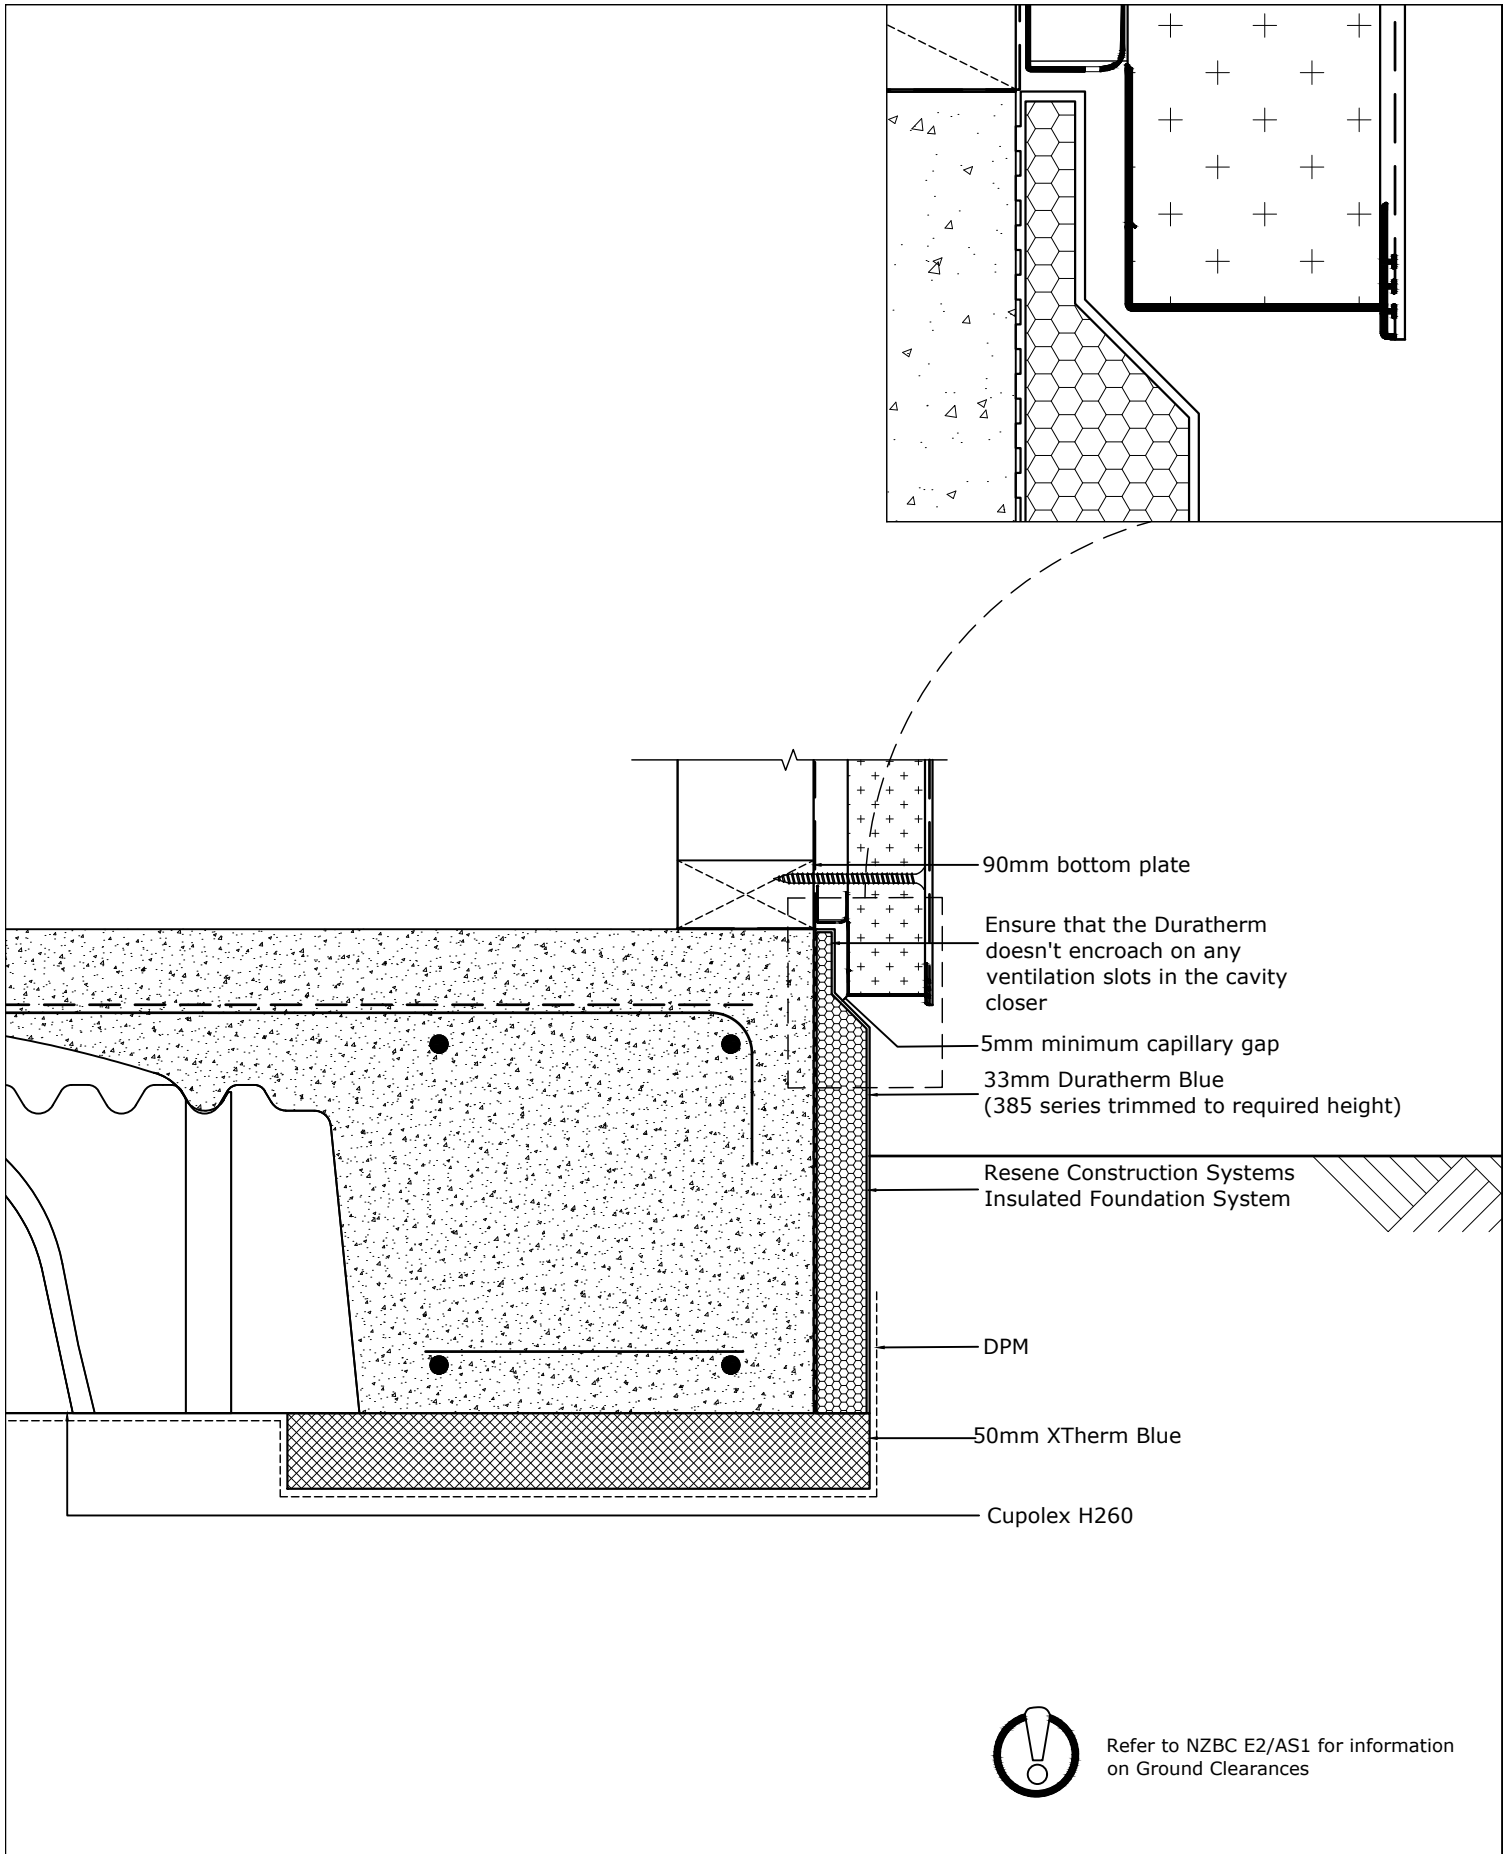

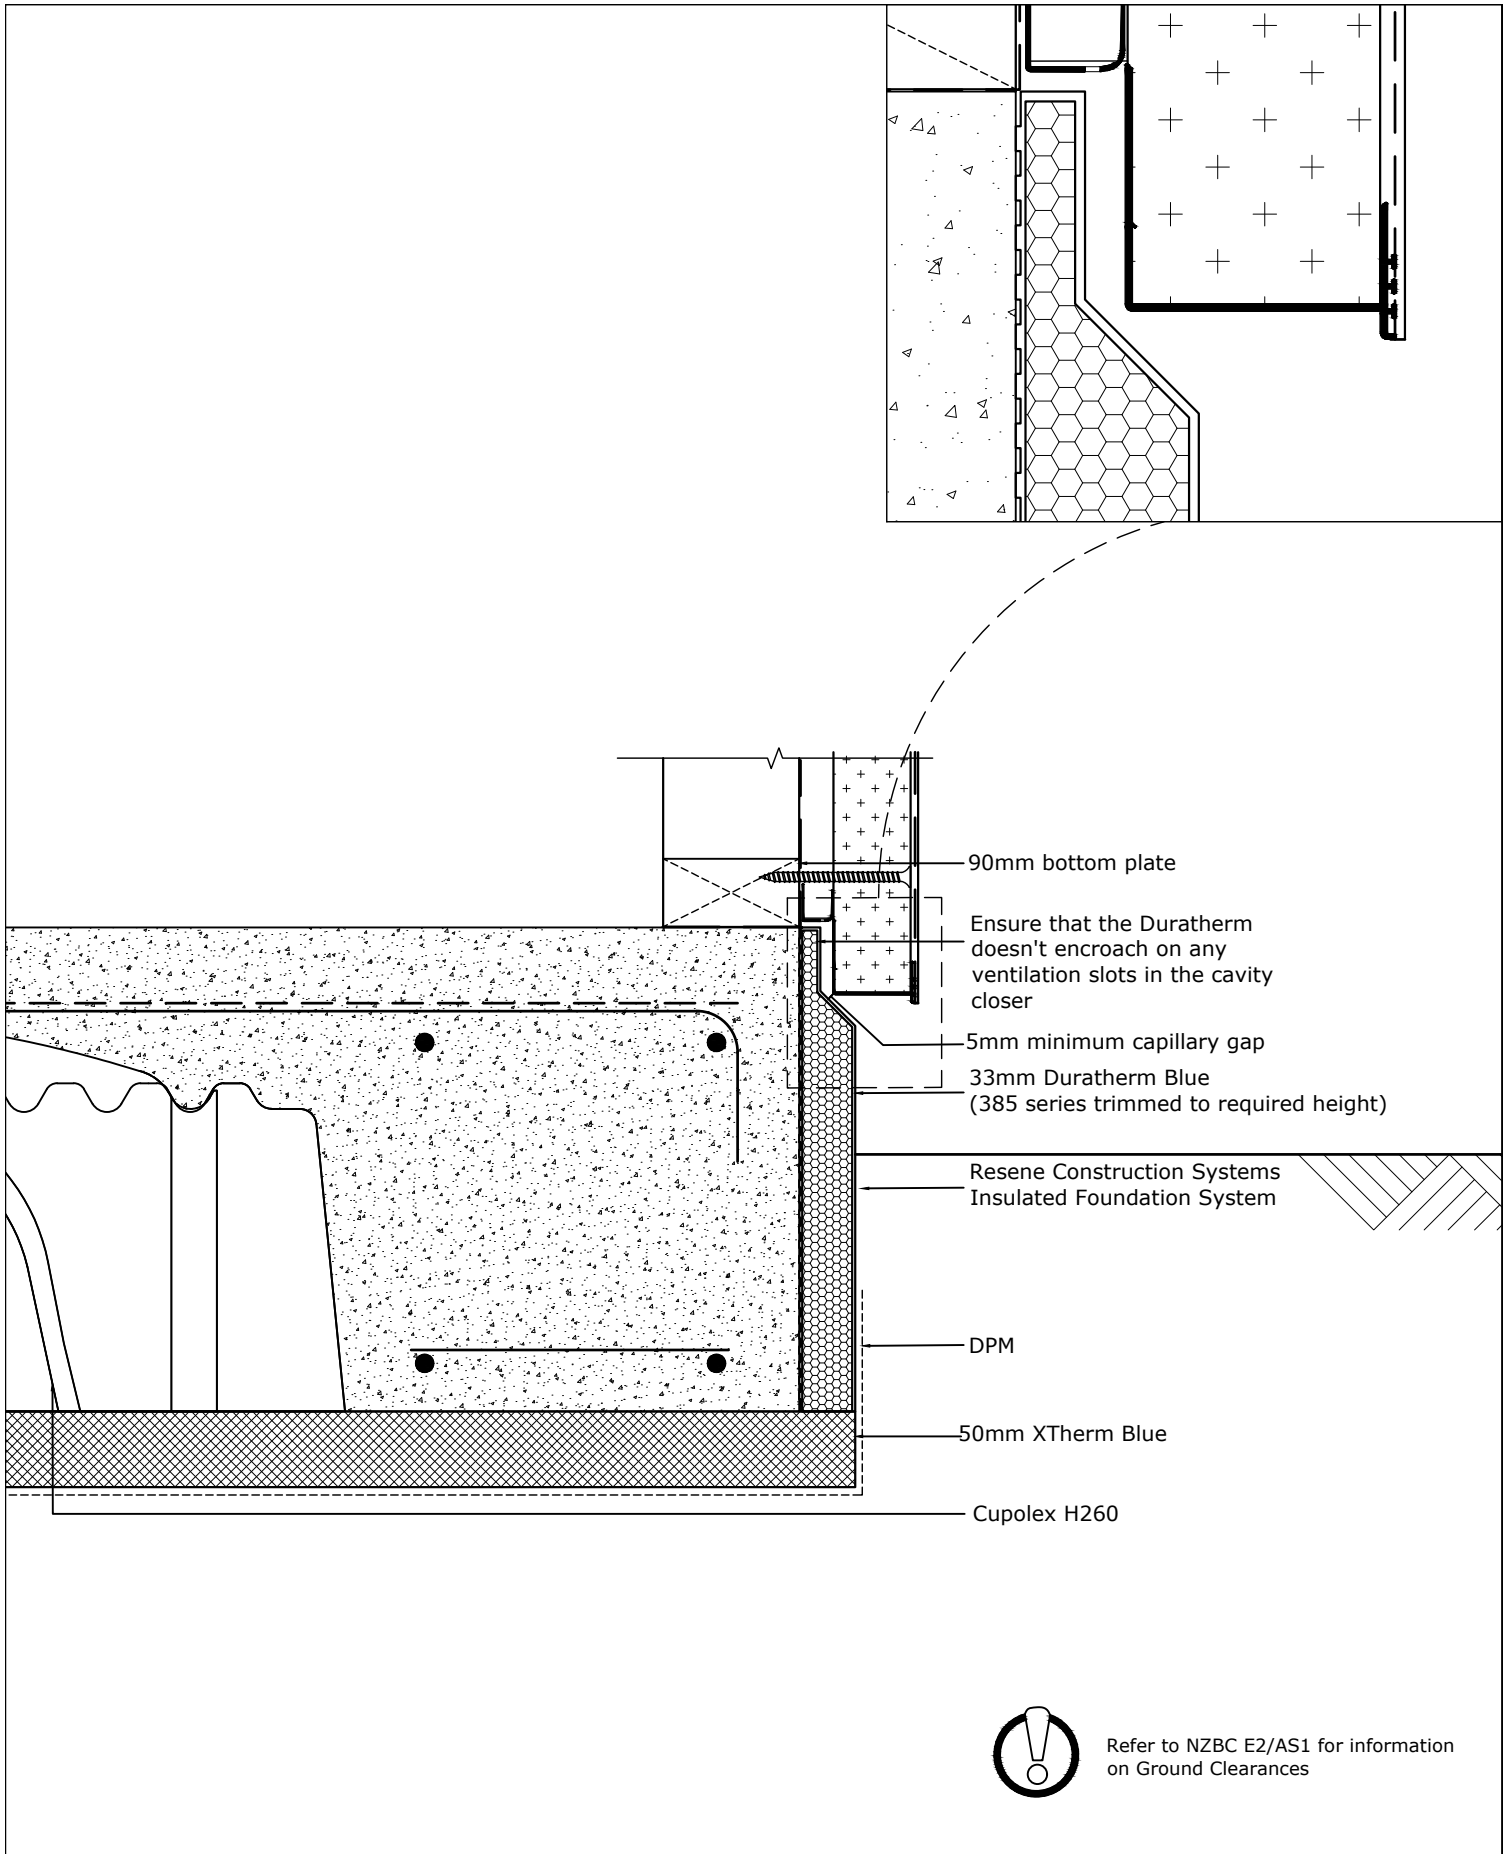

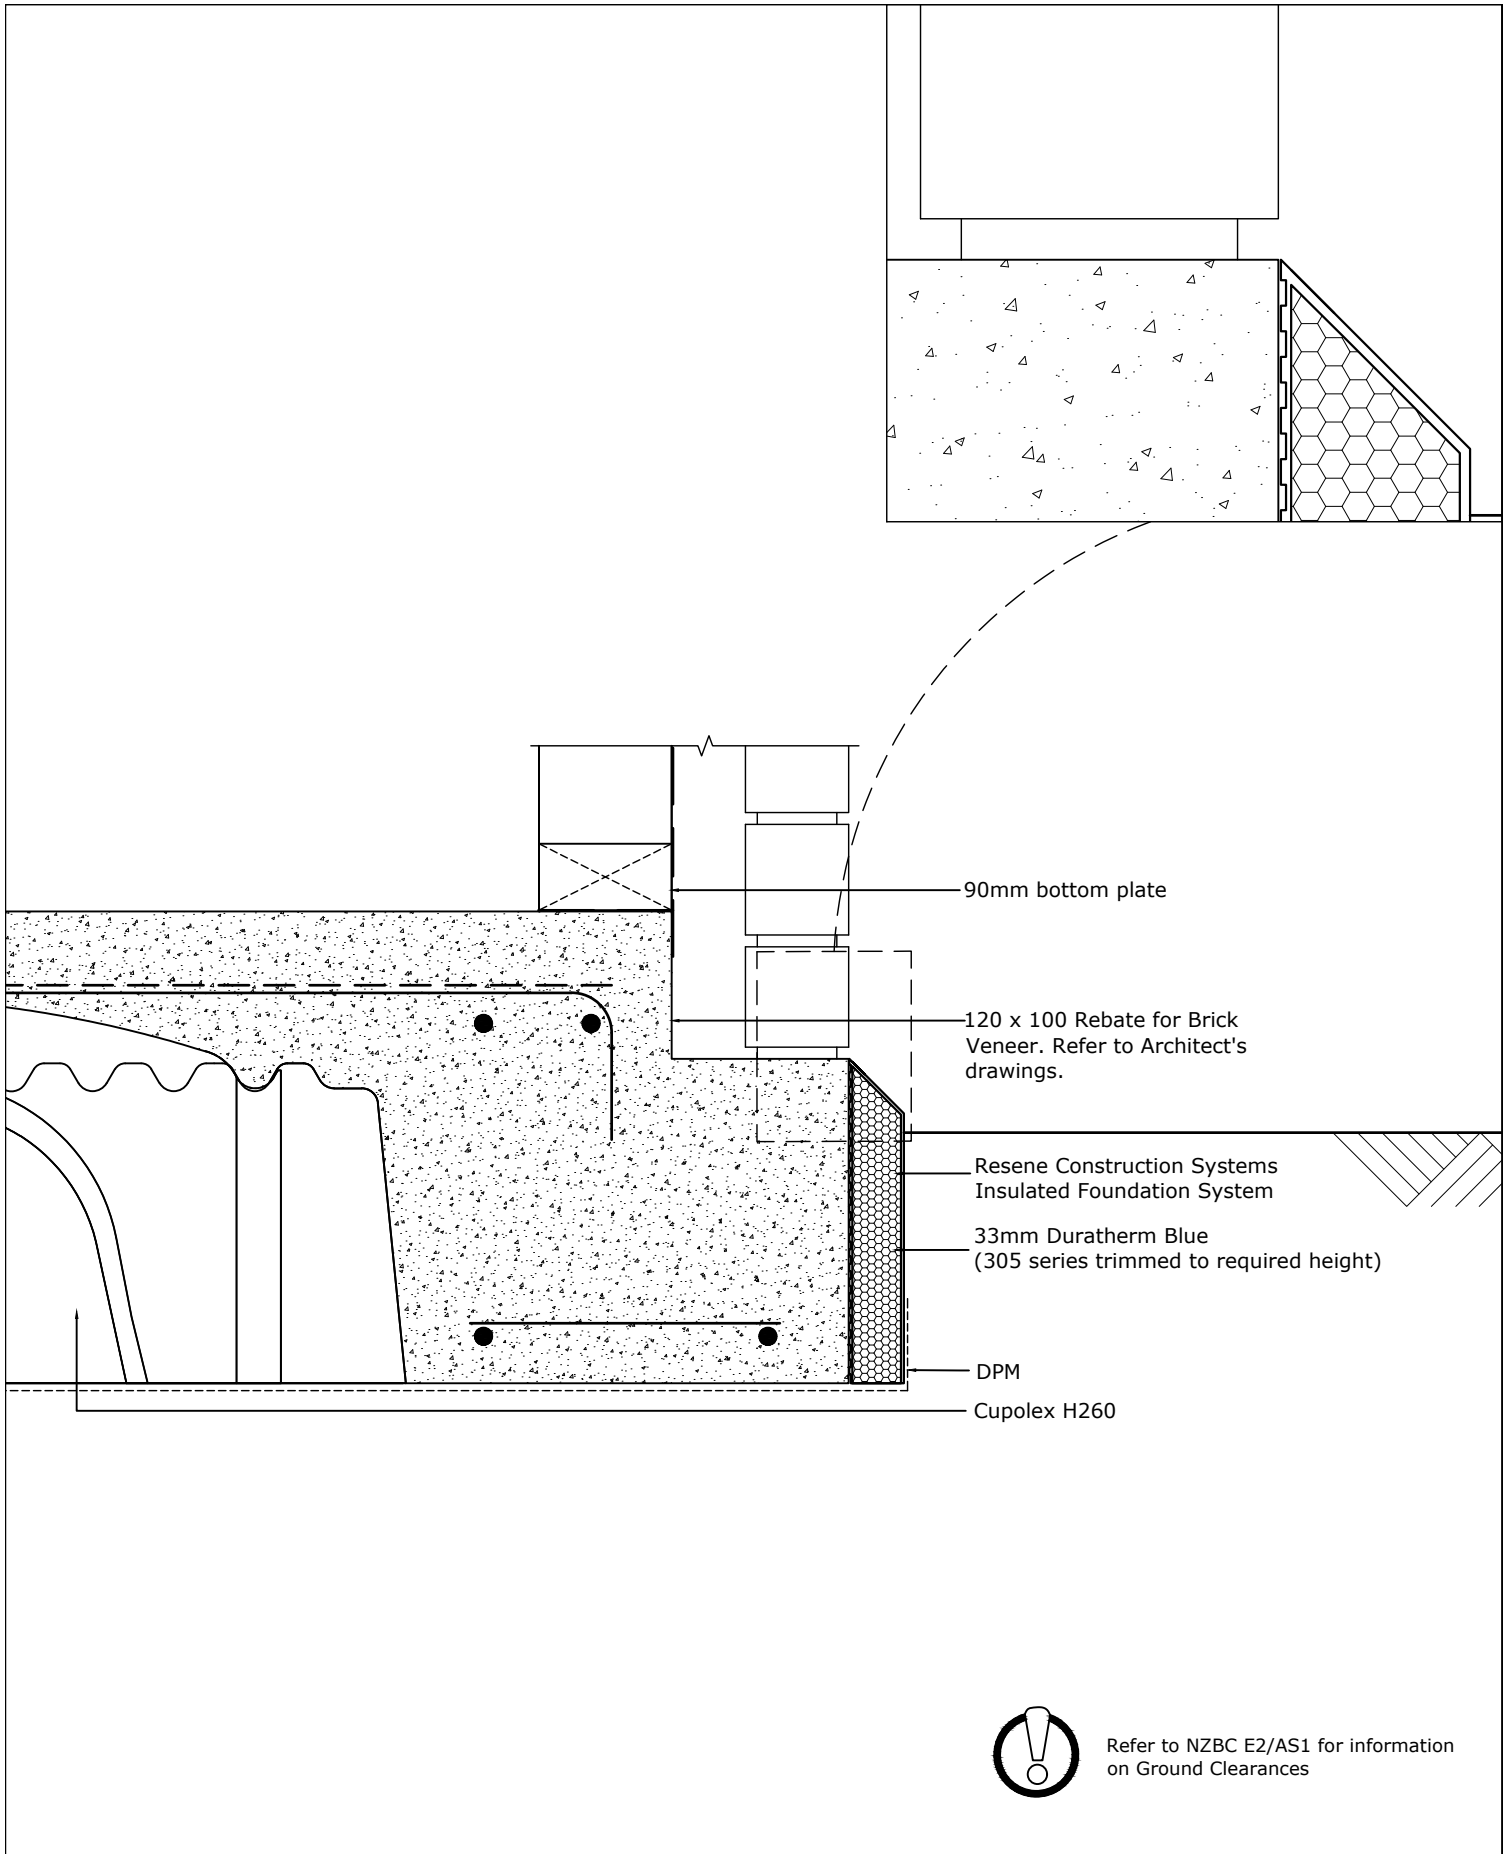

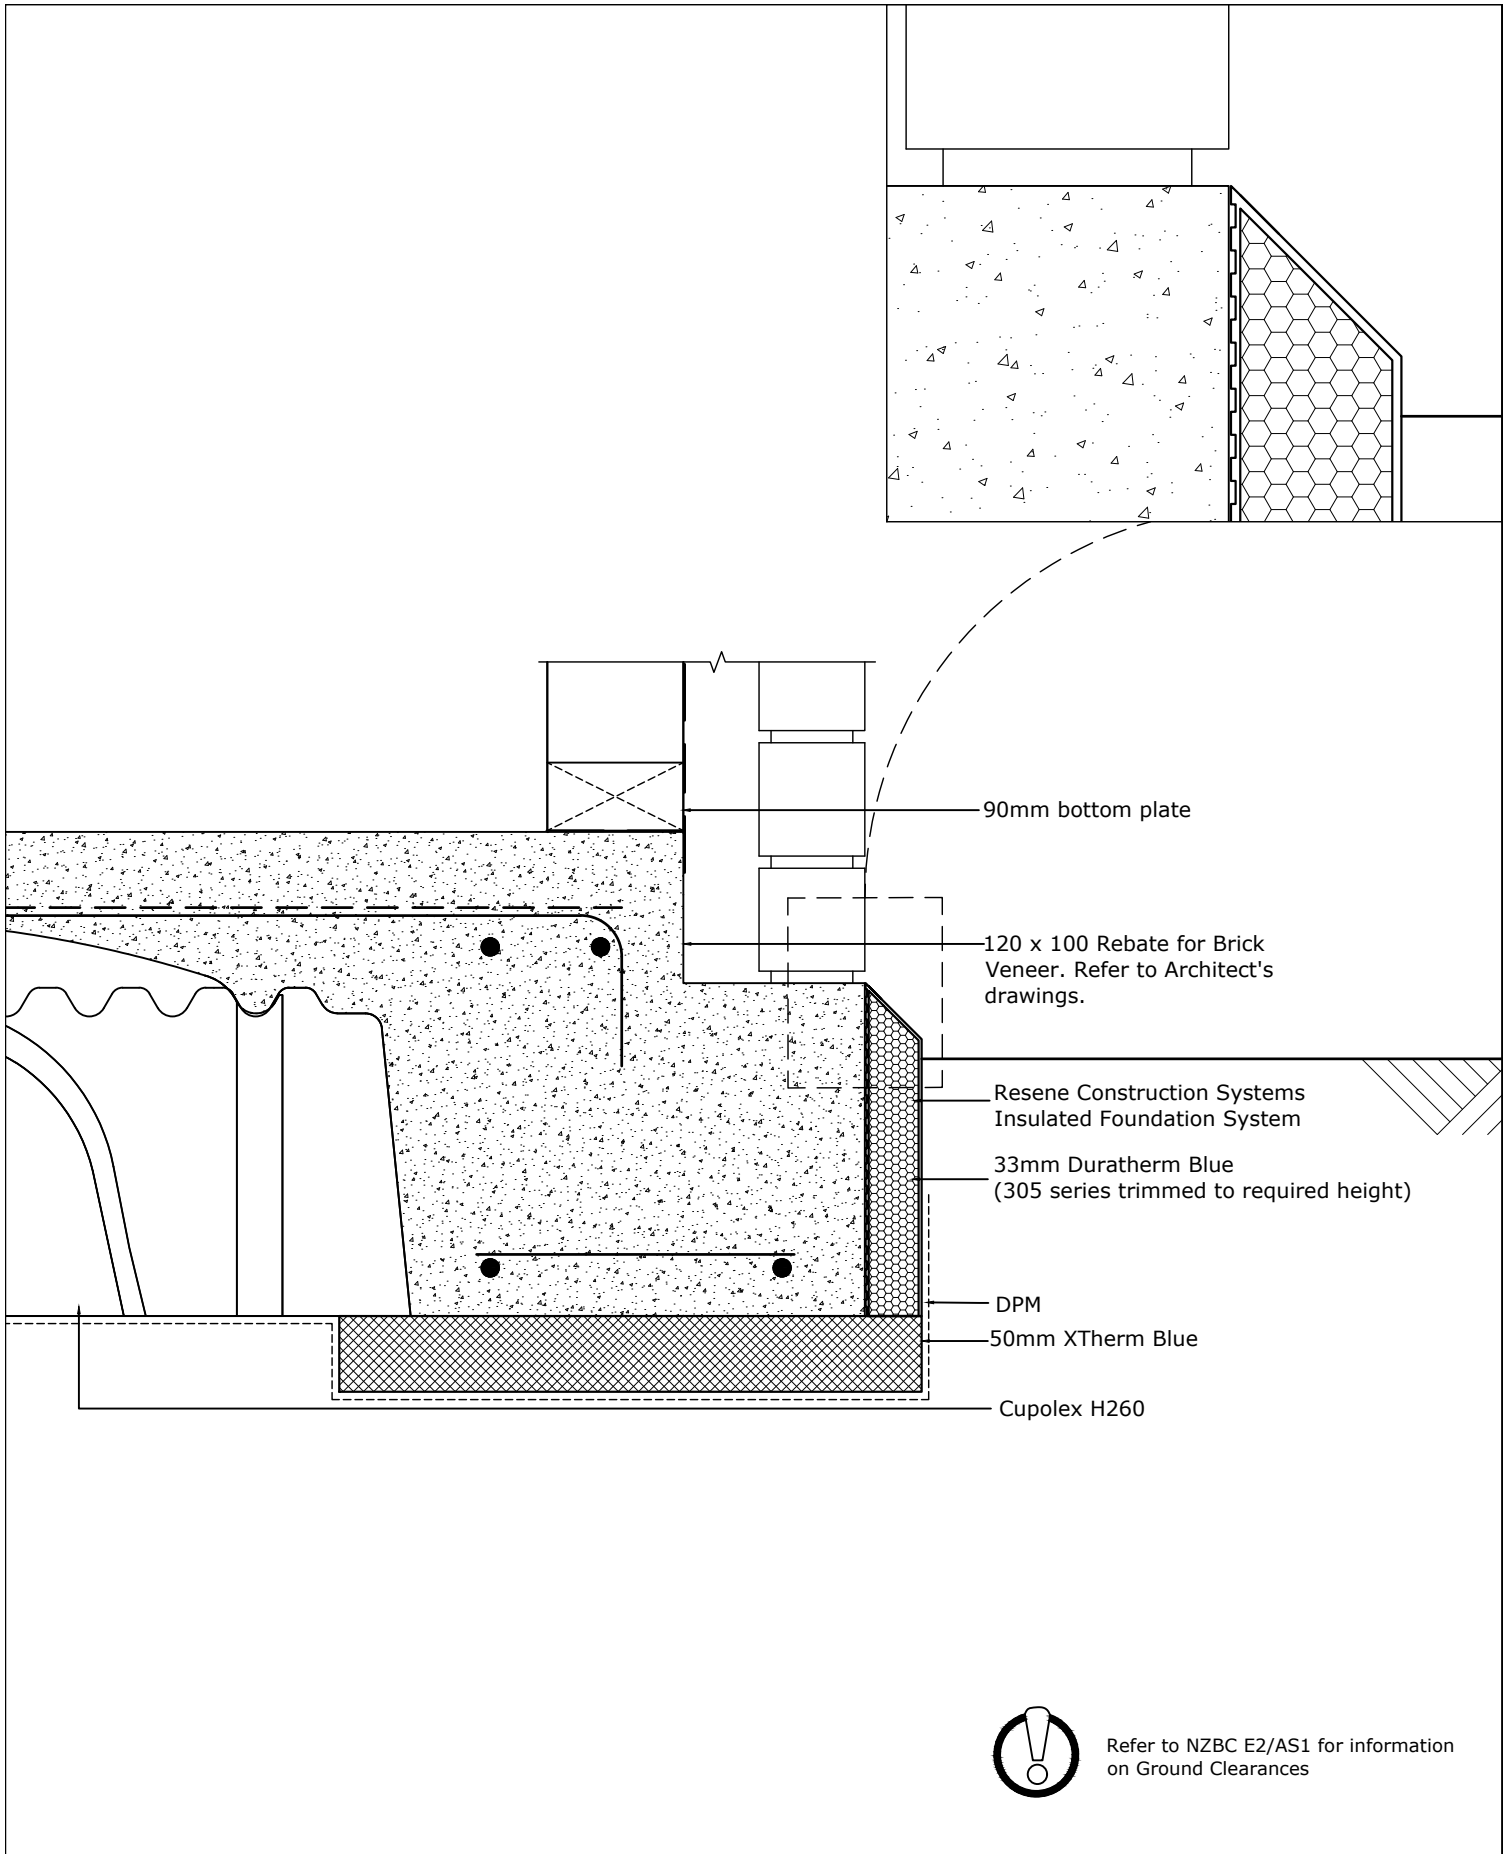

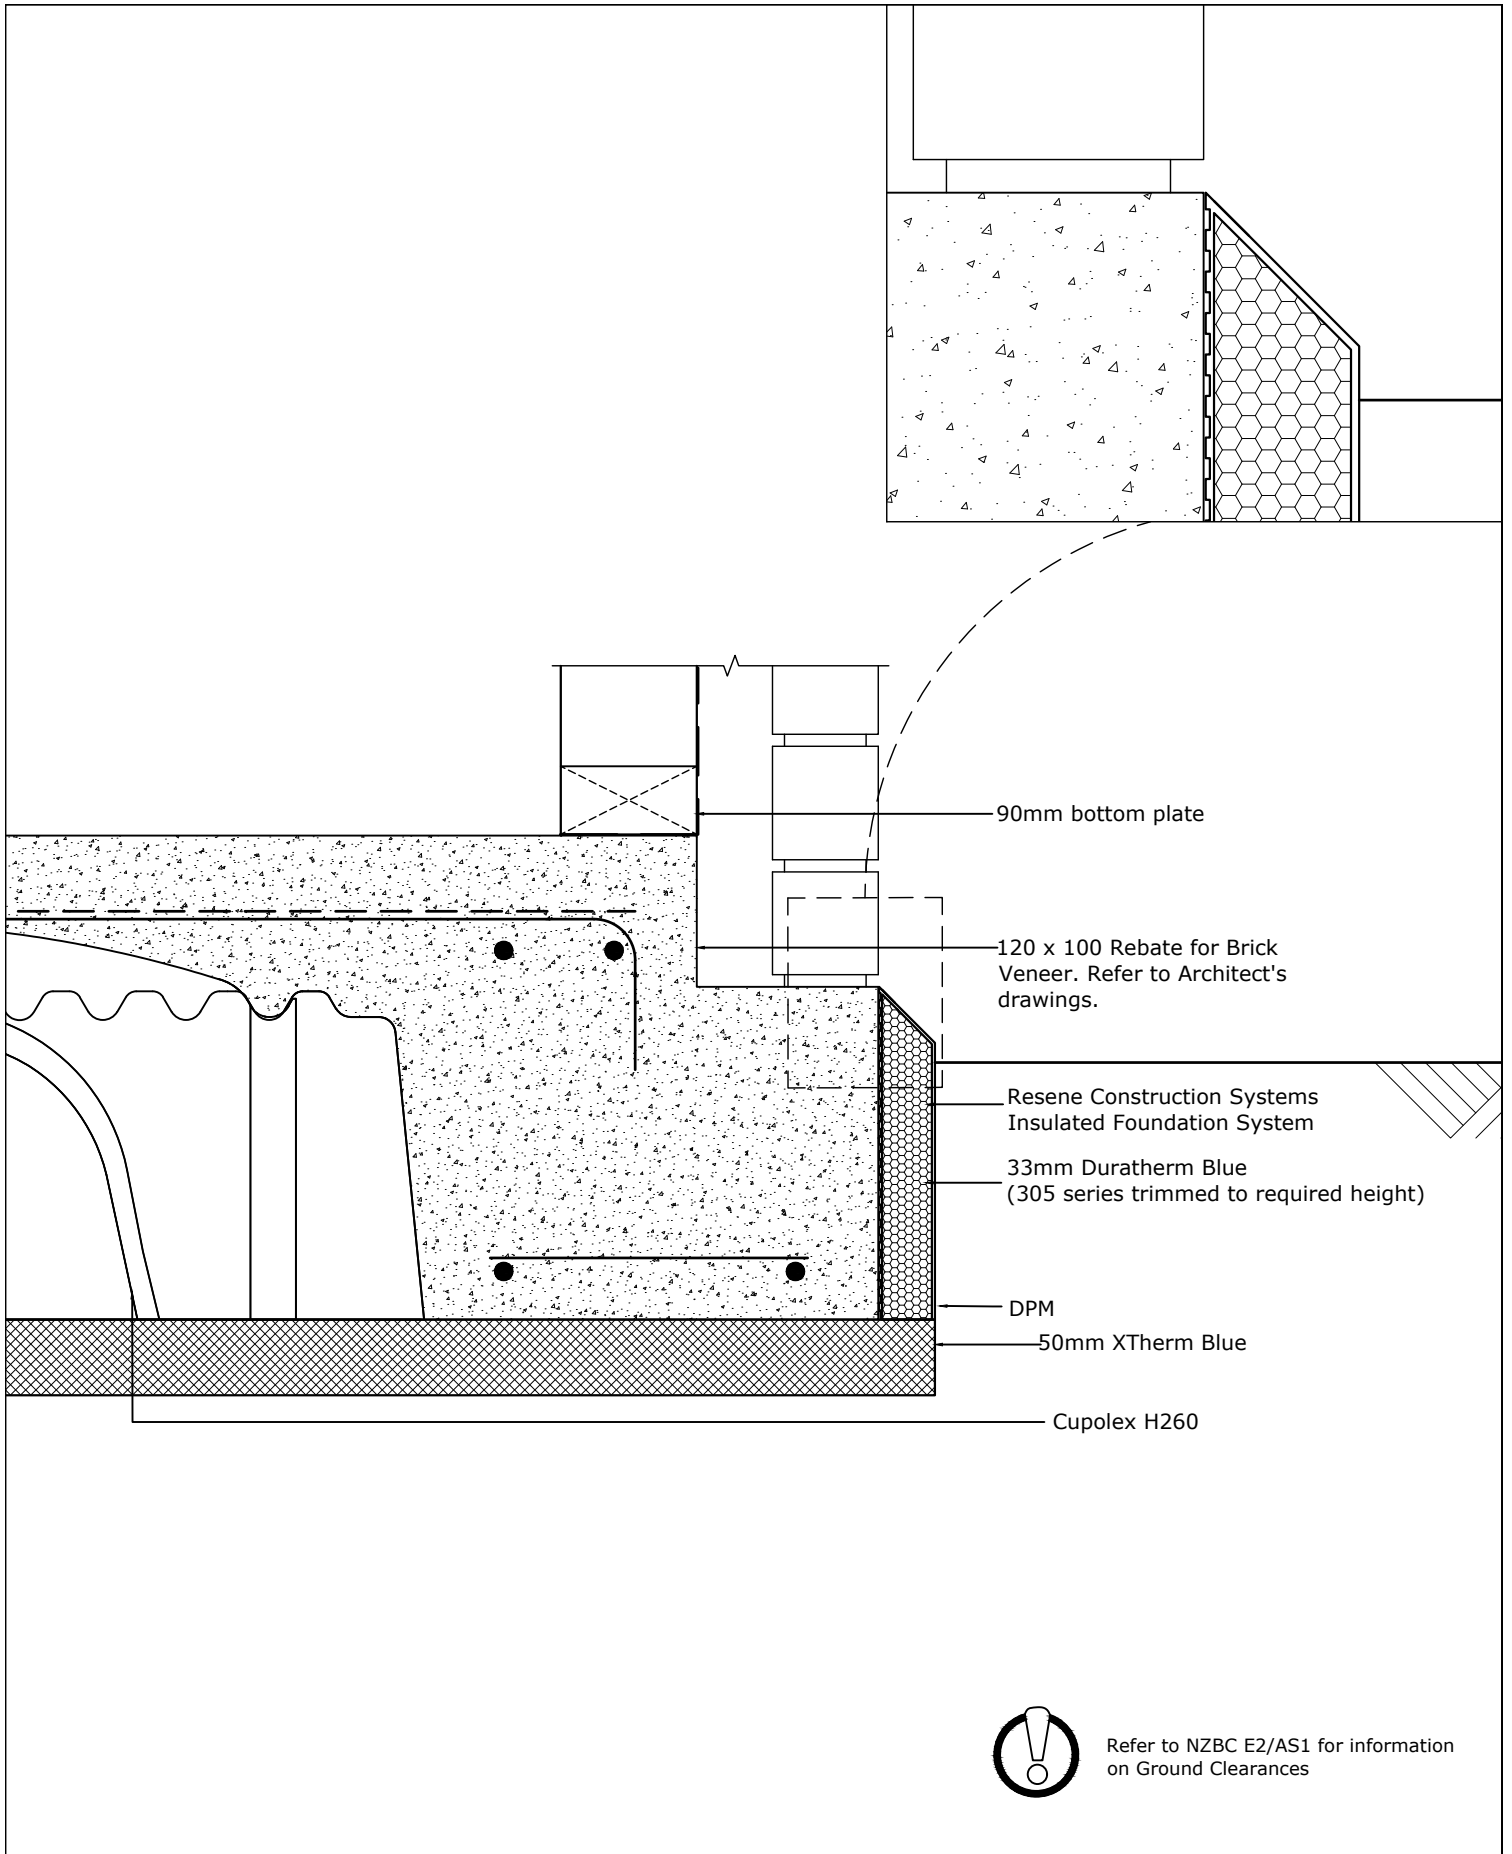

Resene 
Construction Systems

CONFIDENTIALITY: No part of this publication may be reproduced or transmitted other than the intended use by Resene Construction Systems without written consent from the author.

System
 Insulated Foundation System -
 DuraTherm Blue (Post-Pour)
 Substrate
 Cupolex Pod with 90mm Timber
 Frame and Underlay
 Drawing Name
 Masonry Veneer - 260mm Pod - Underslab

Scale
 1 : 2 @ A4
 Date
 06 June 2024
 Sheet
 160.02.62